


This drawing is to be read in conjunction with all relevant Architect, consultants' and specialists' drawings and specifications. The Architect is to be notified of any discrepancies before proceeding. Do not scale from this drawing. All dimensions and levels are to be checked on site. This drawing is subject to copyright. All work carried out before Planning and Building Permission has been granted is at the contractor/clients risk.

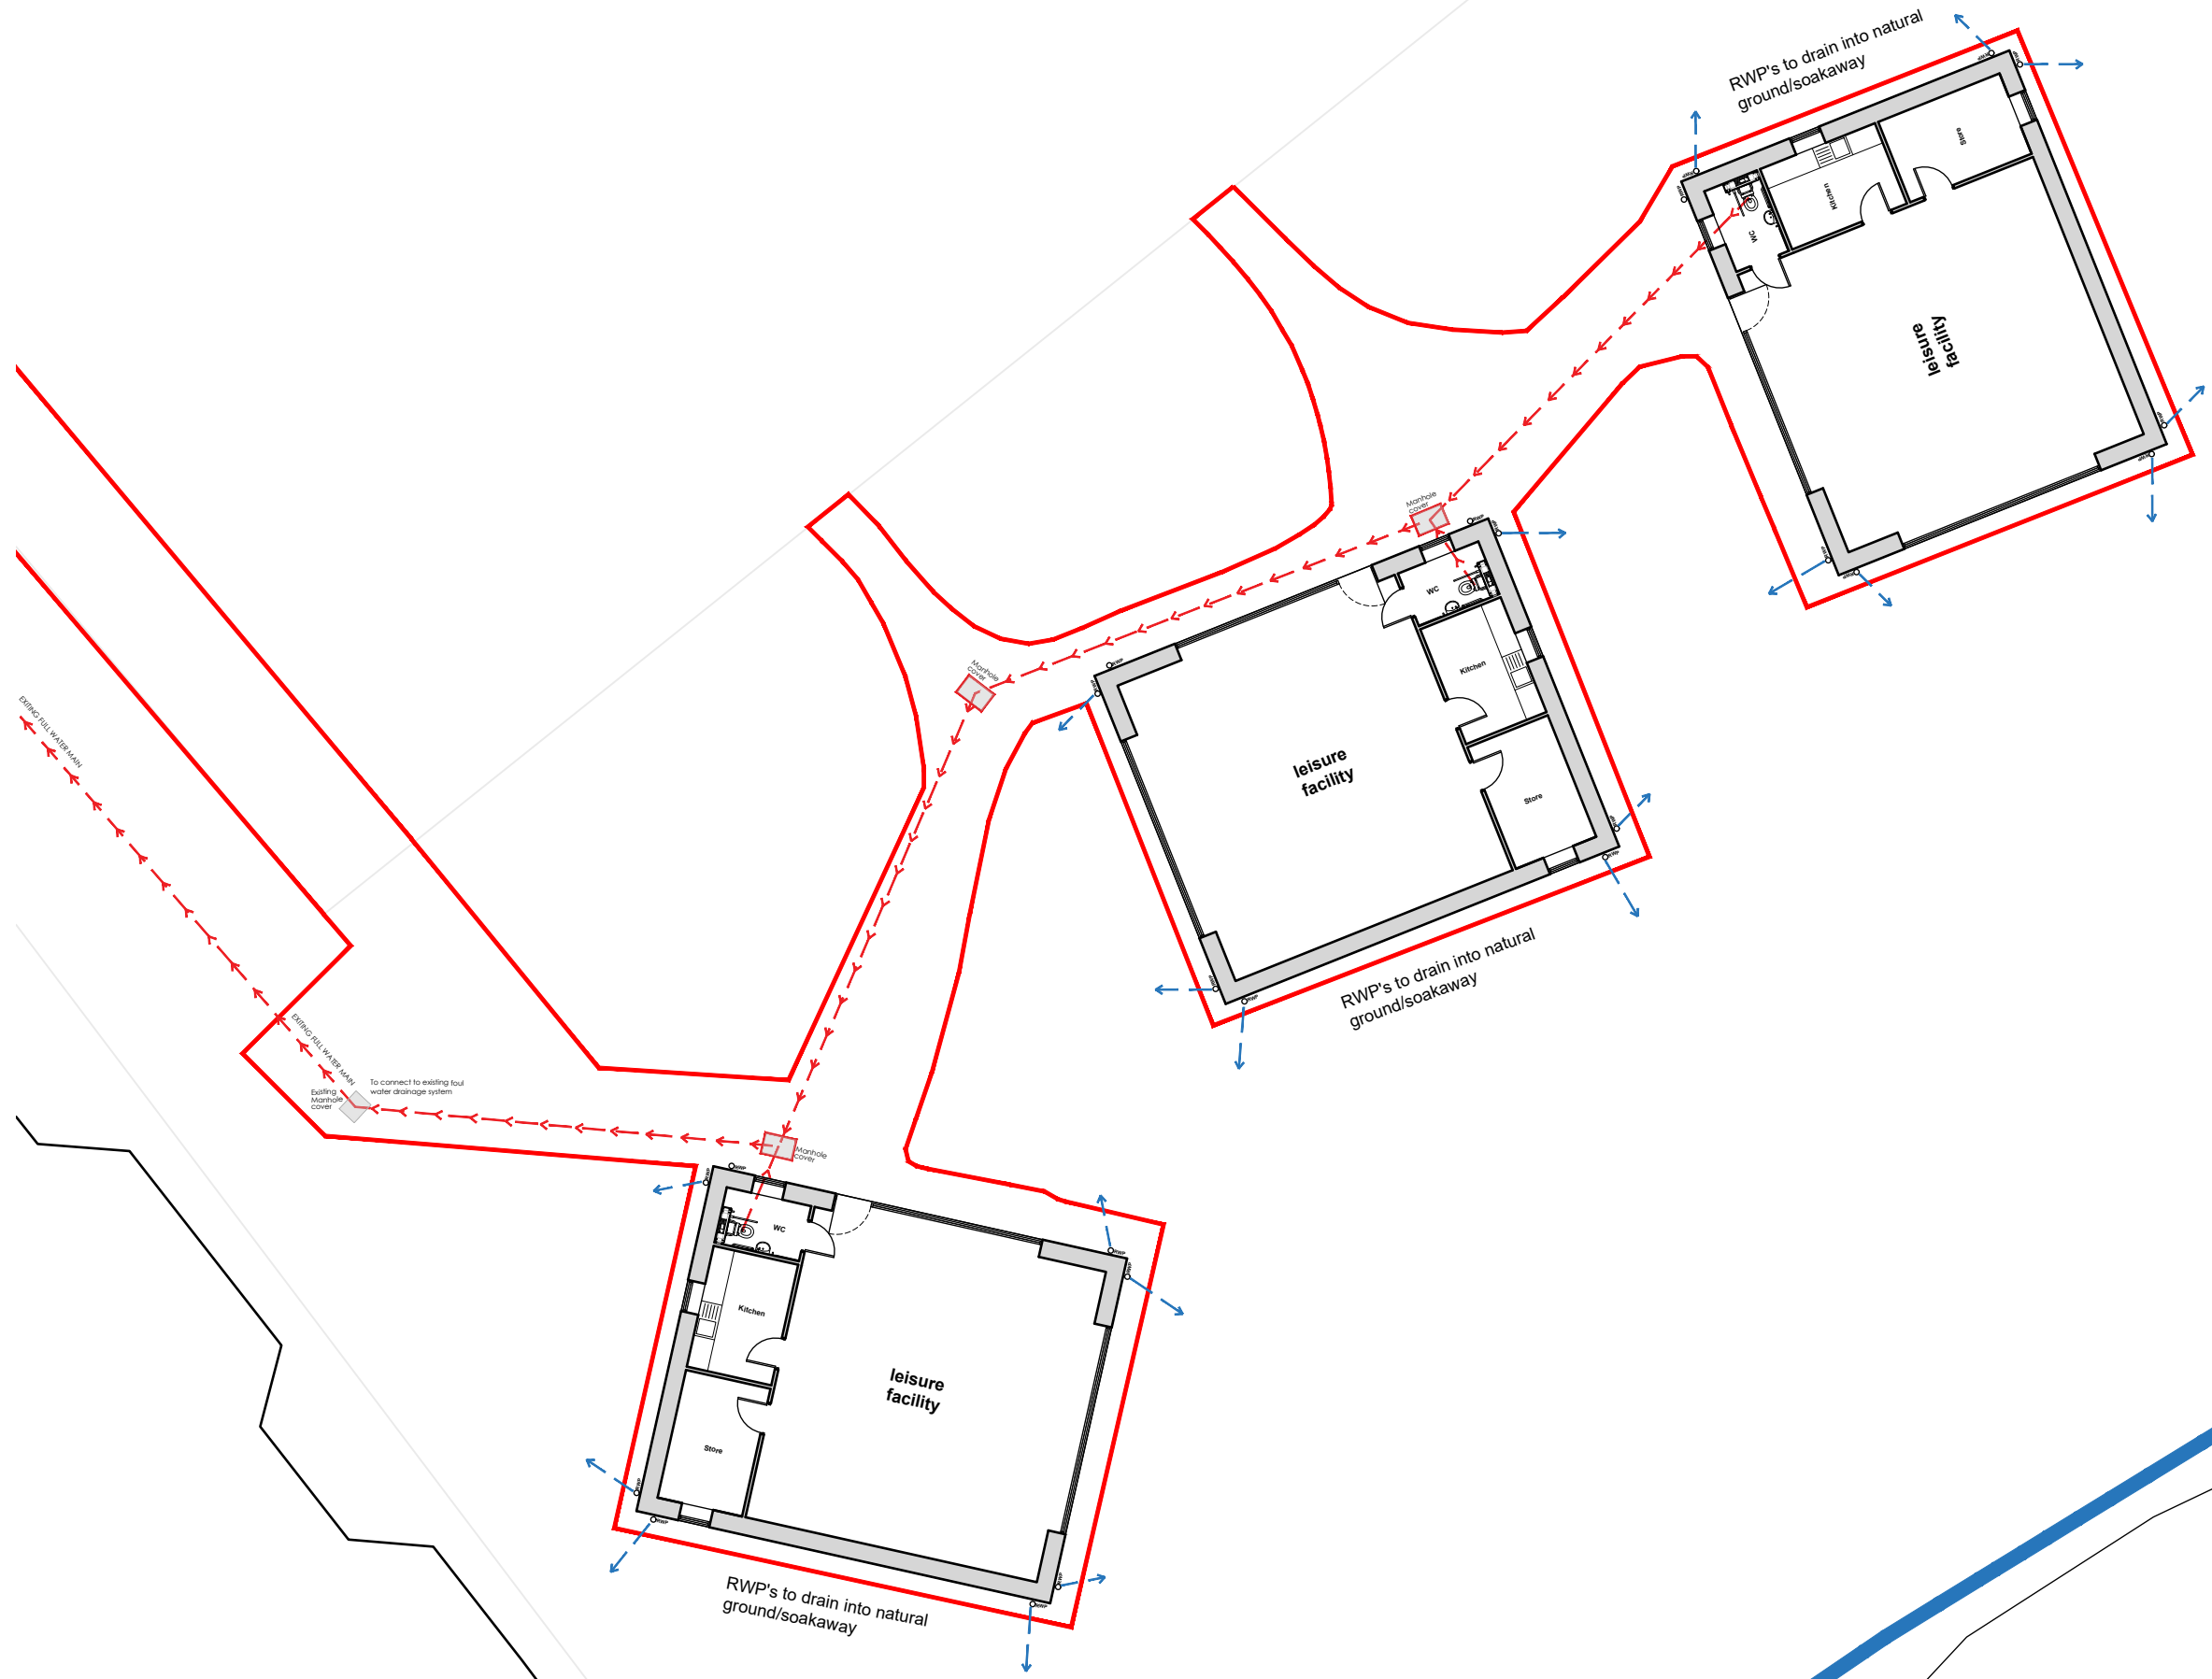

Key:

	Foul water
	Surface Water

Client
Mr David Haigh

Job Title
Foxfields Country Hotel
 Whalley Road
 Billinton
 BB7 9HY

Drawing Title
Proposed Foul Water & Surface Water Plan

Scale 1:200 @ A3	Date March 2026	Drawn CA
----------------------------	---------------------------	--------------------

spa
SUNDERLAND PEACOCK ARCHITECTS

SUNDERLAND PEACOCK & ASSOCIATES LTD.
 HAZELMERE, PIMLICO ROAD, CLITHEROE
 LANCASHIRE, BB7 2AG
 T 01200 423178 F 01200 427328
 E info@sunderlandpeacock.com
 www.sunderlandpeacock.com



7337 -F&S01