



Stanfords Planning Map Data

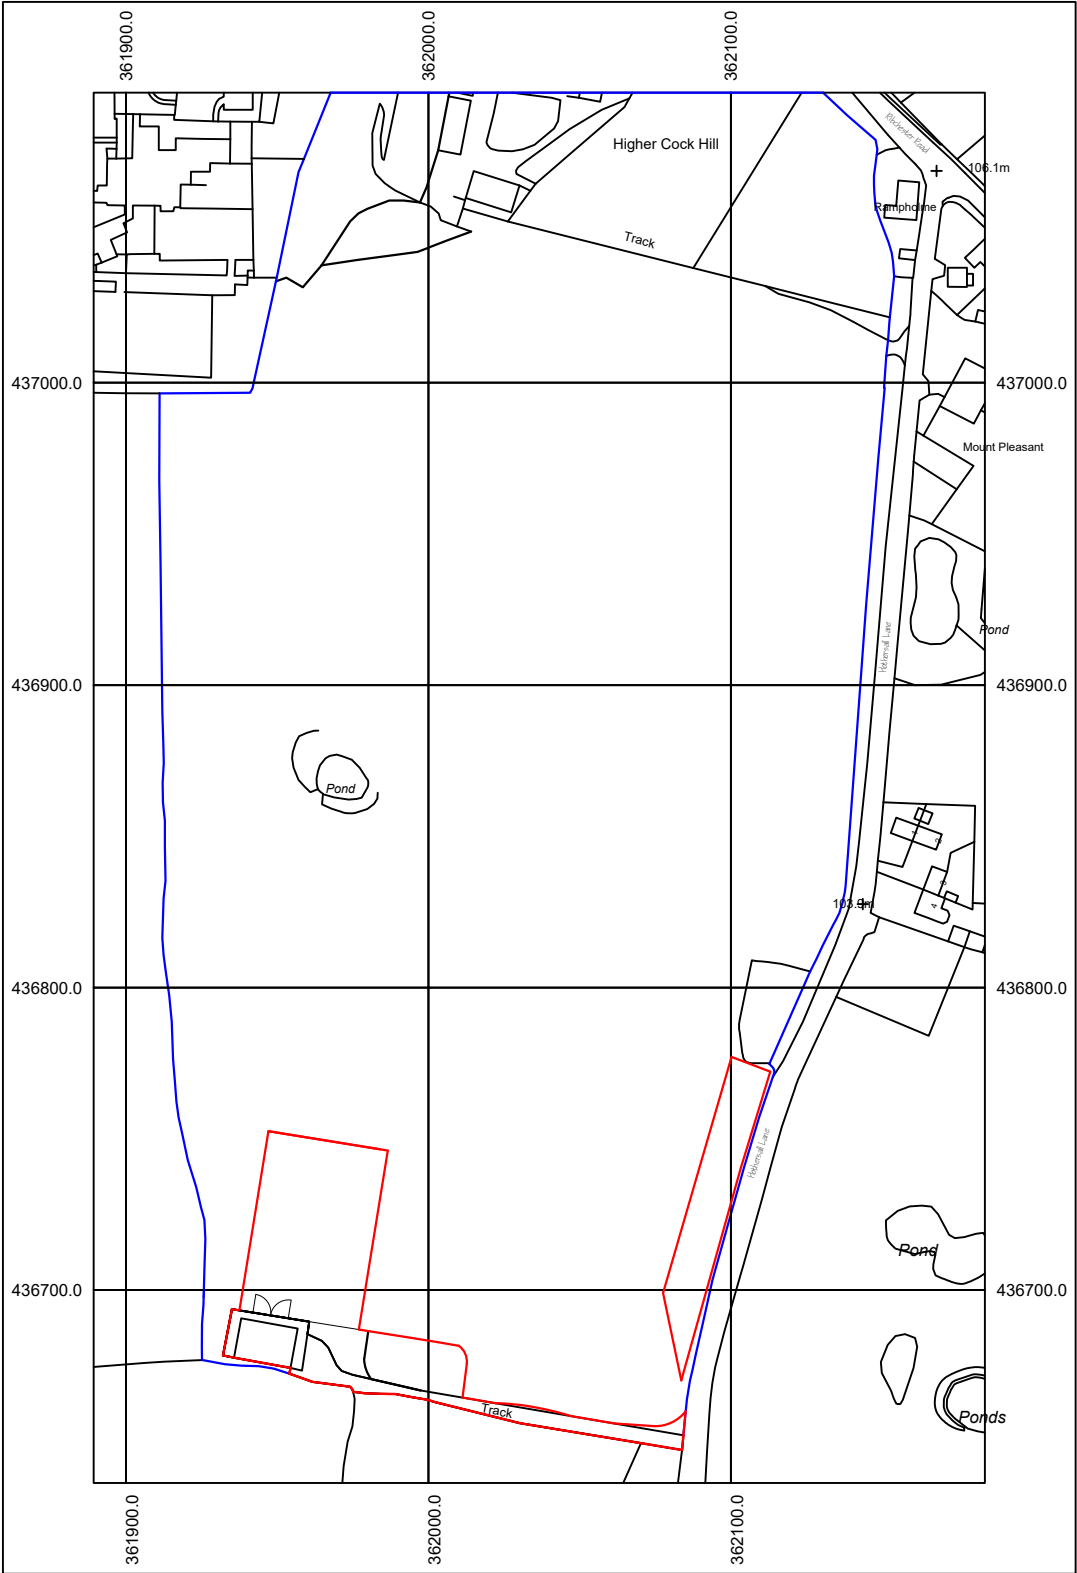

SCALE 1:2500

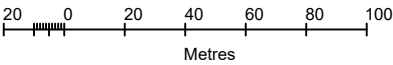

Production Date: 07 August 2025

Top Left: 361889.299 437095.922 Bottom Right: 362183.967 436636.176

© Crown copyright and database rights 2025 Ordnance Survey AC0000824000.

Reproduction in whole or in part is prohibited without the permission of Ordnance Survey

CLIENT: MR JOHN ECCLES

PROJECT:
CHANGE OF USE OF AGRICULTURAL BUILDING TO COMMERCIAL LIVERY STABLES,
AND FORMATION OF SAND PADDOCK, PARKING, TURNING AREA AND DRAINAGE
ATTENUATION POND.

LOCATION:
LAND AT HOTHERSALL LANE, HOTHERSALL.

A4