

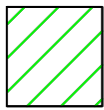



TREE PROTECTION PLAN

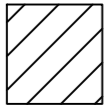

KEY	
T1 -	Quercus robur - English Oak
T2 -	Acer pseudoplatanus - Sycamore
T3 -	Acer pseudoplatanus - Sycamore
T4 -	Fraxinus excelsior - Ash
T5 -	Acer pseudoplatanus - Sycamore
	Root protection area
	Existing hardstanding/ track

SCALE 1:500

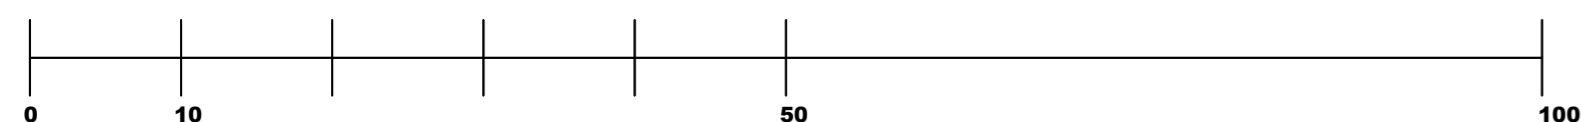

 <p>Planning Consultancy Ltd</p> <p>Office A, Bradley Hill Farm, Garstang Road, Cloughton-on-Brock, Preston PR3 0GA. Telephone 01995 640135 Mobile 07813 296 287 e-mail: mel@mplanning.org</p>	<p>CLIENT: MR JOHN ECCLES</p> <p>PROJECT: CHANGE OF USE OF AGRICULTURAL BUILDING TO COMMERCIAL LIVERY STABLES, AND FORMATION OF SAND PADDOCK, PARKING, TURNING AREA AND DRAINAGE ATTENUATION POND.</p> <p>LOCATION: LAND AT HOTHERSALL LANE, HOTHERSALL.</p>	<p>DATE: 20TH May 2026</p> <p>DWG NO. LM/ CW/ 5308D</p> <p>SCALE: 1:500</p> <p>A2</p>
	<p>THESE PLANS ARE PROVIDED FOR PLANNING APPROVAL ONLY. WHILE EVERY CARE HAS BEEN TAKEN TO ENSURE PLANS ARE CORRECT AND TO SCALE, IT IS THE RESPONSIBILITY OF THE DEVELOPER TO CHECK ALL MEASUREMENTS PRIOR TO THE COMMENCEMENT OF ANY WORKS.</p>	