

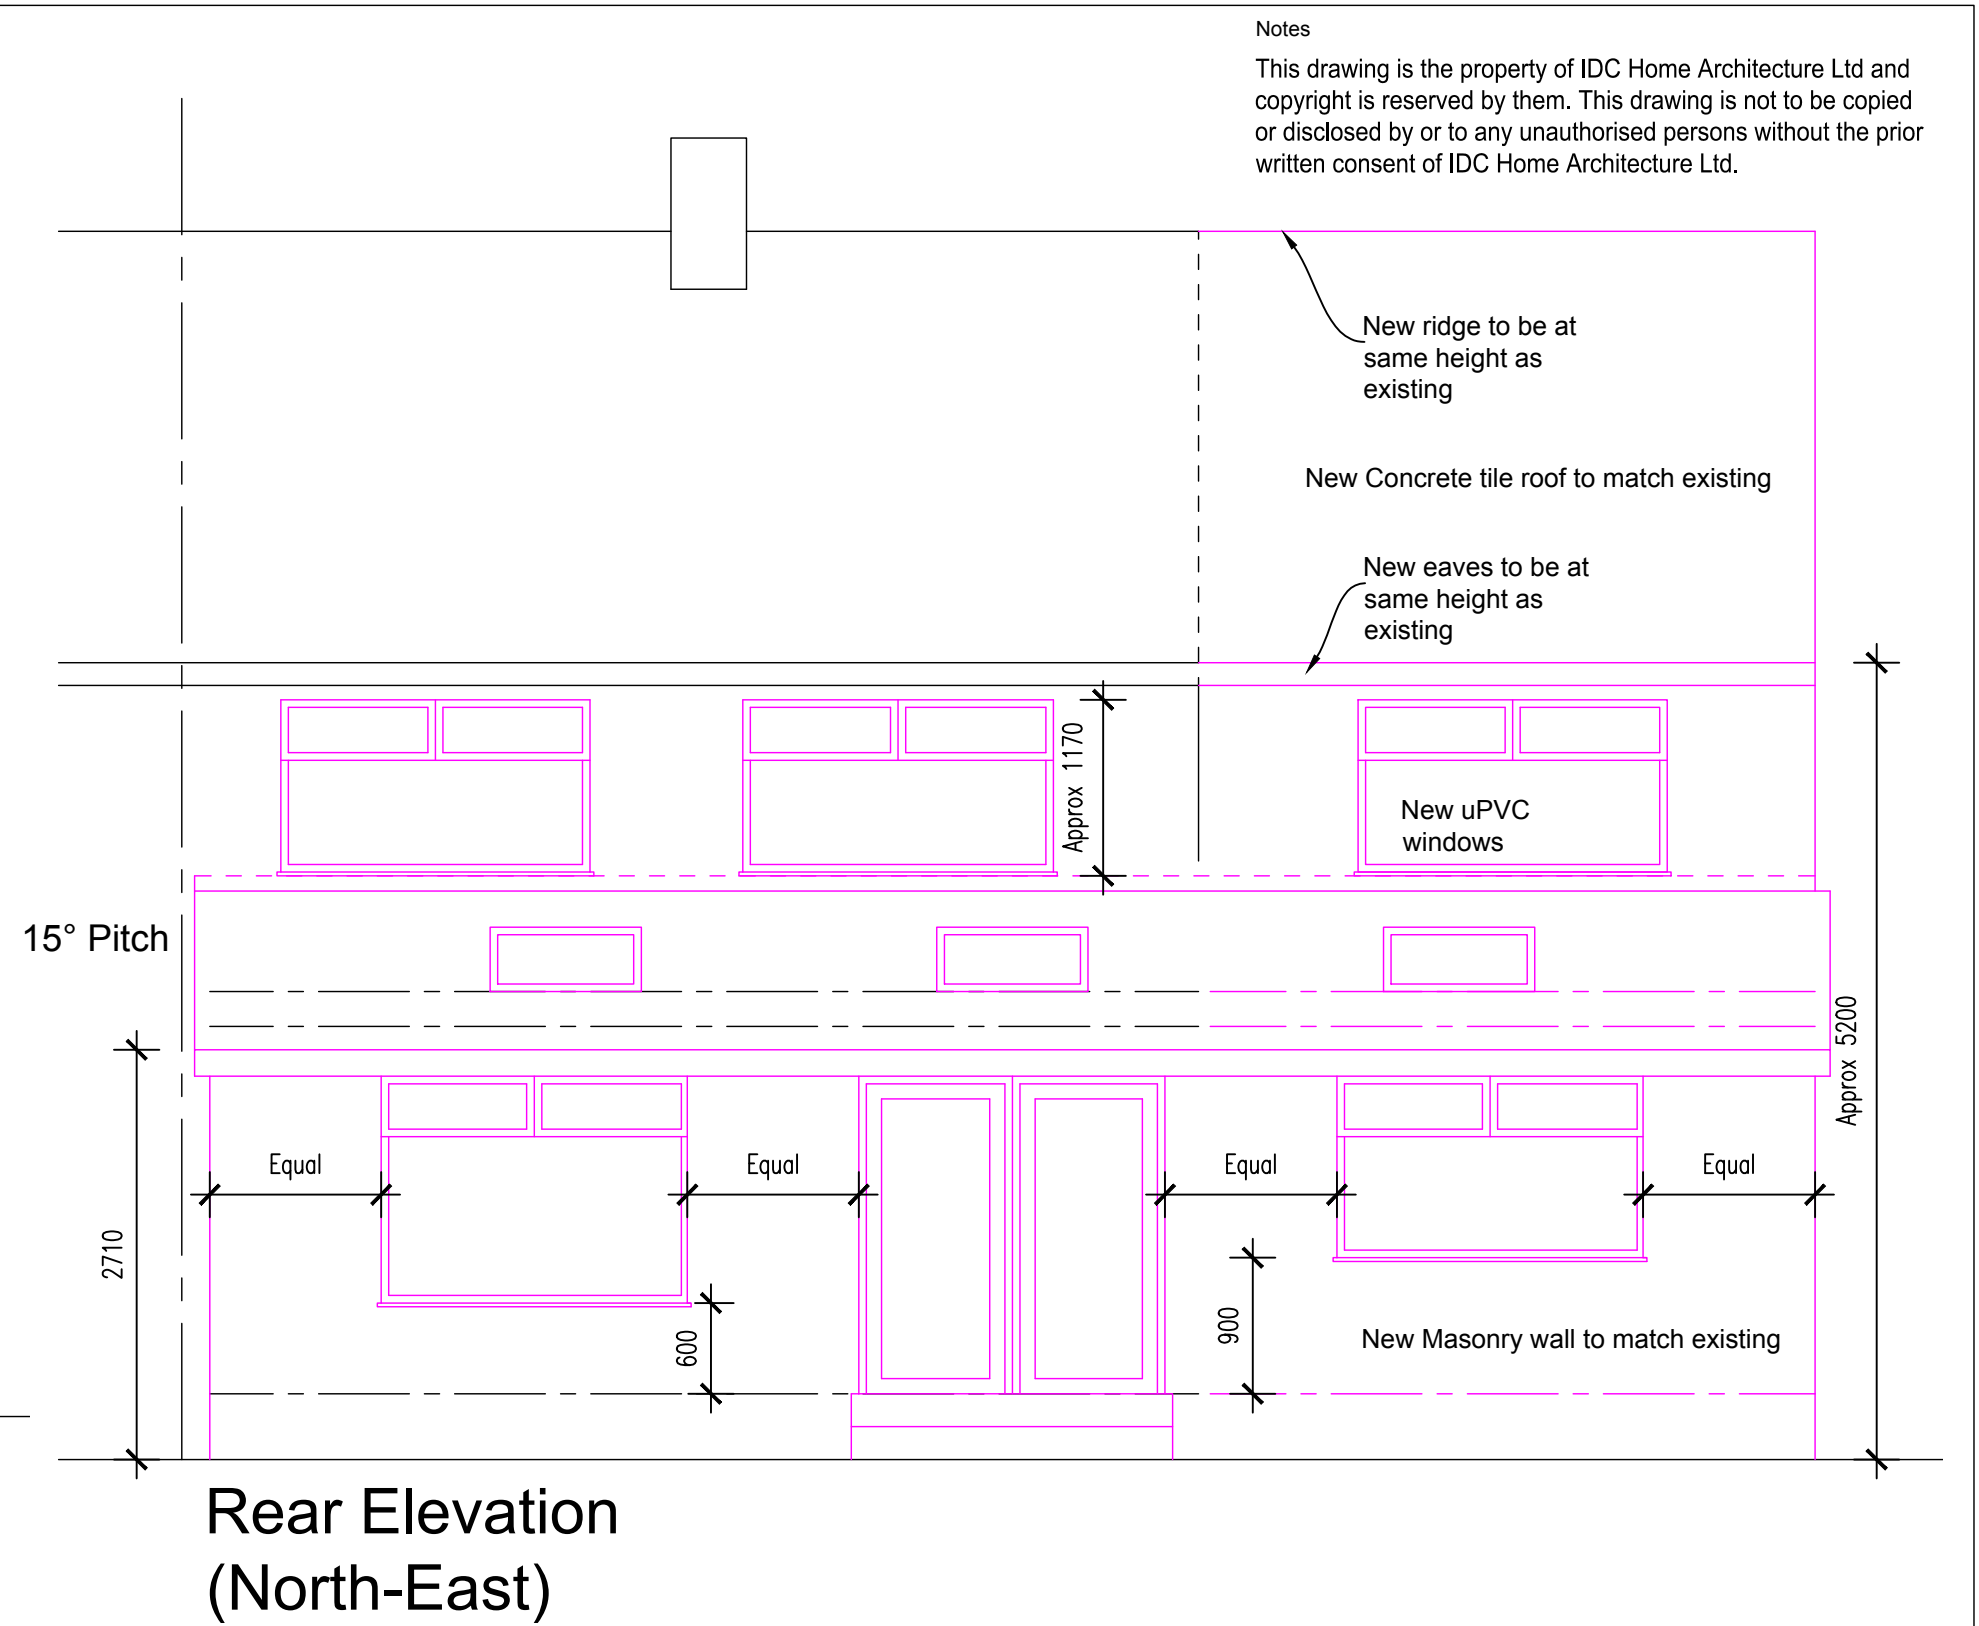
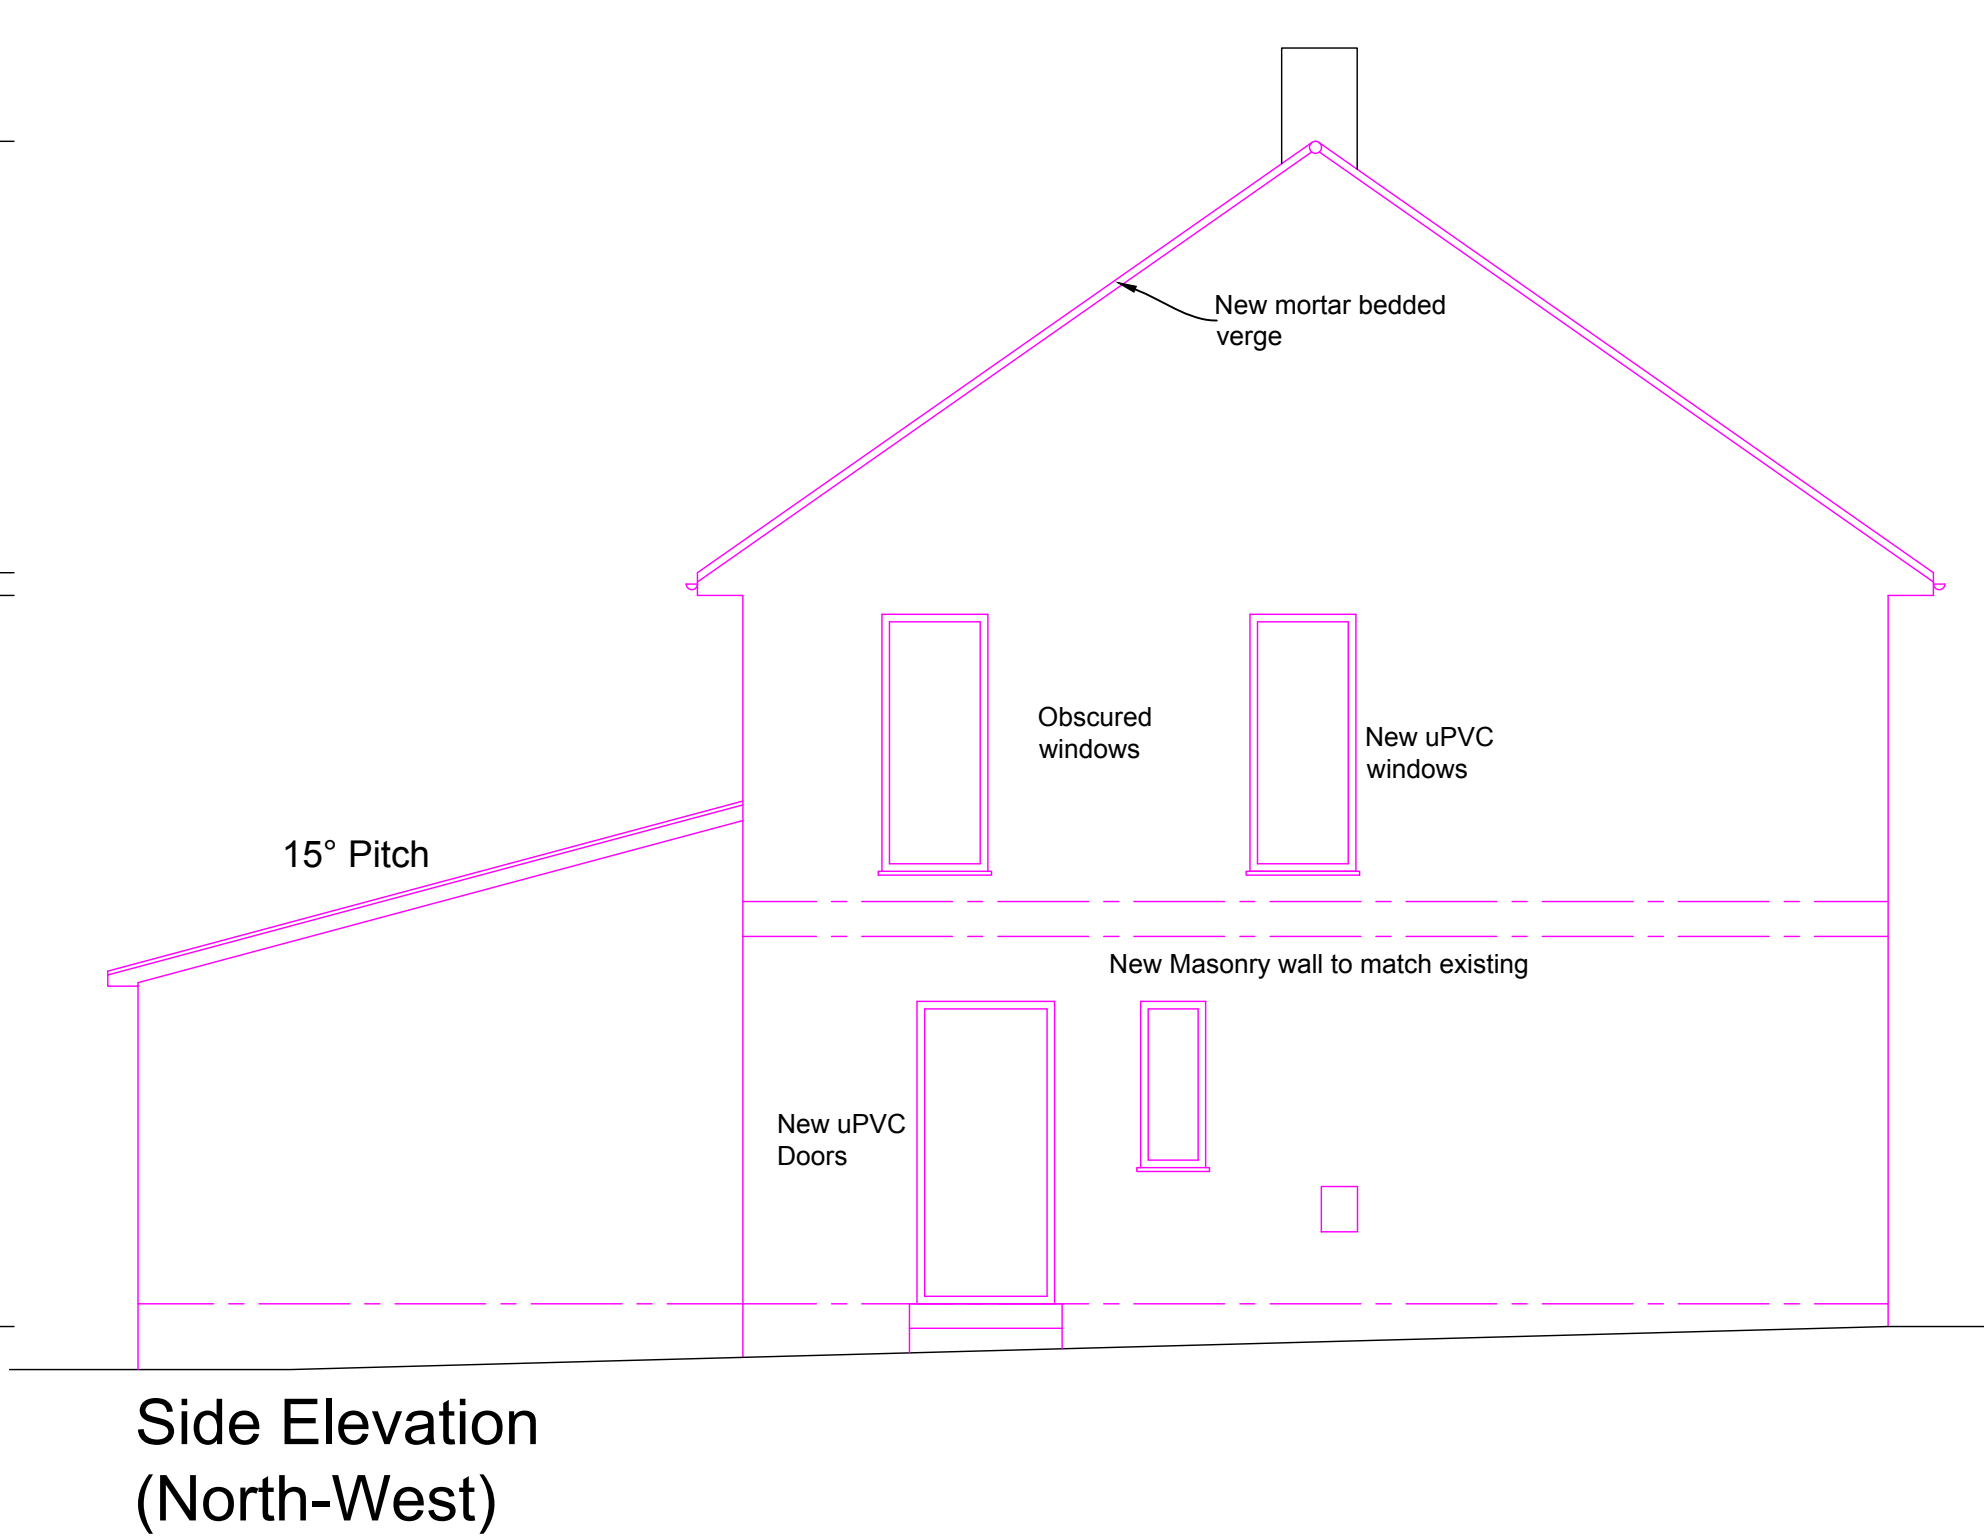
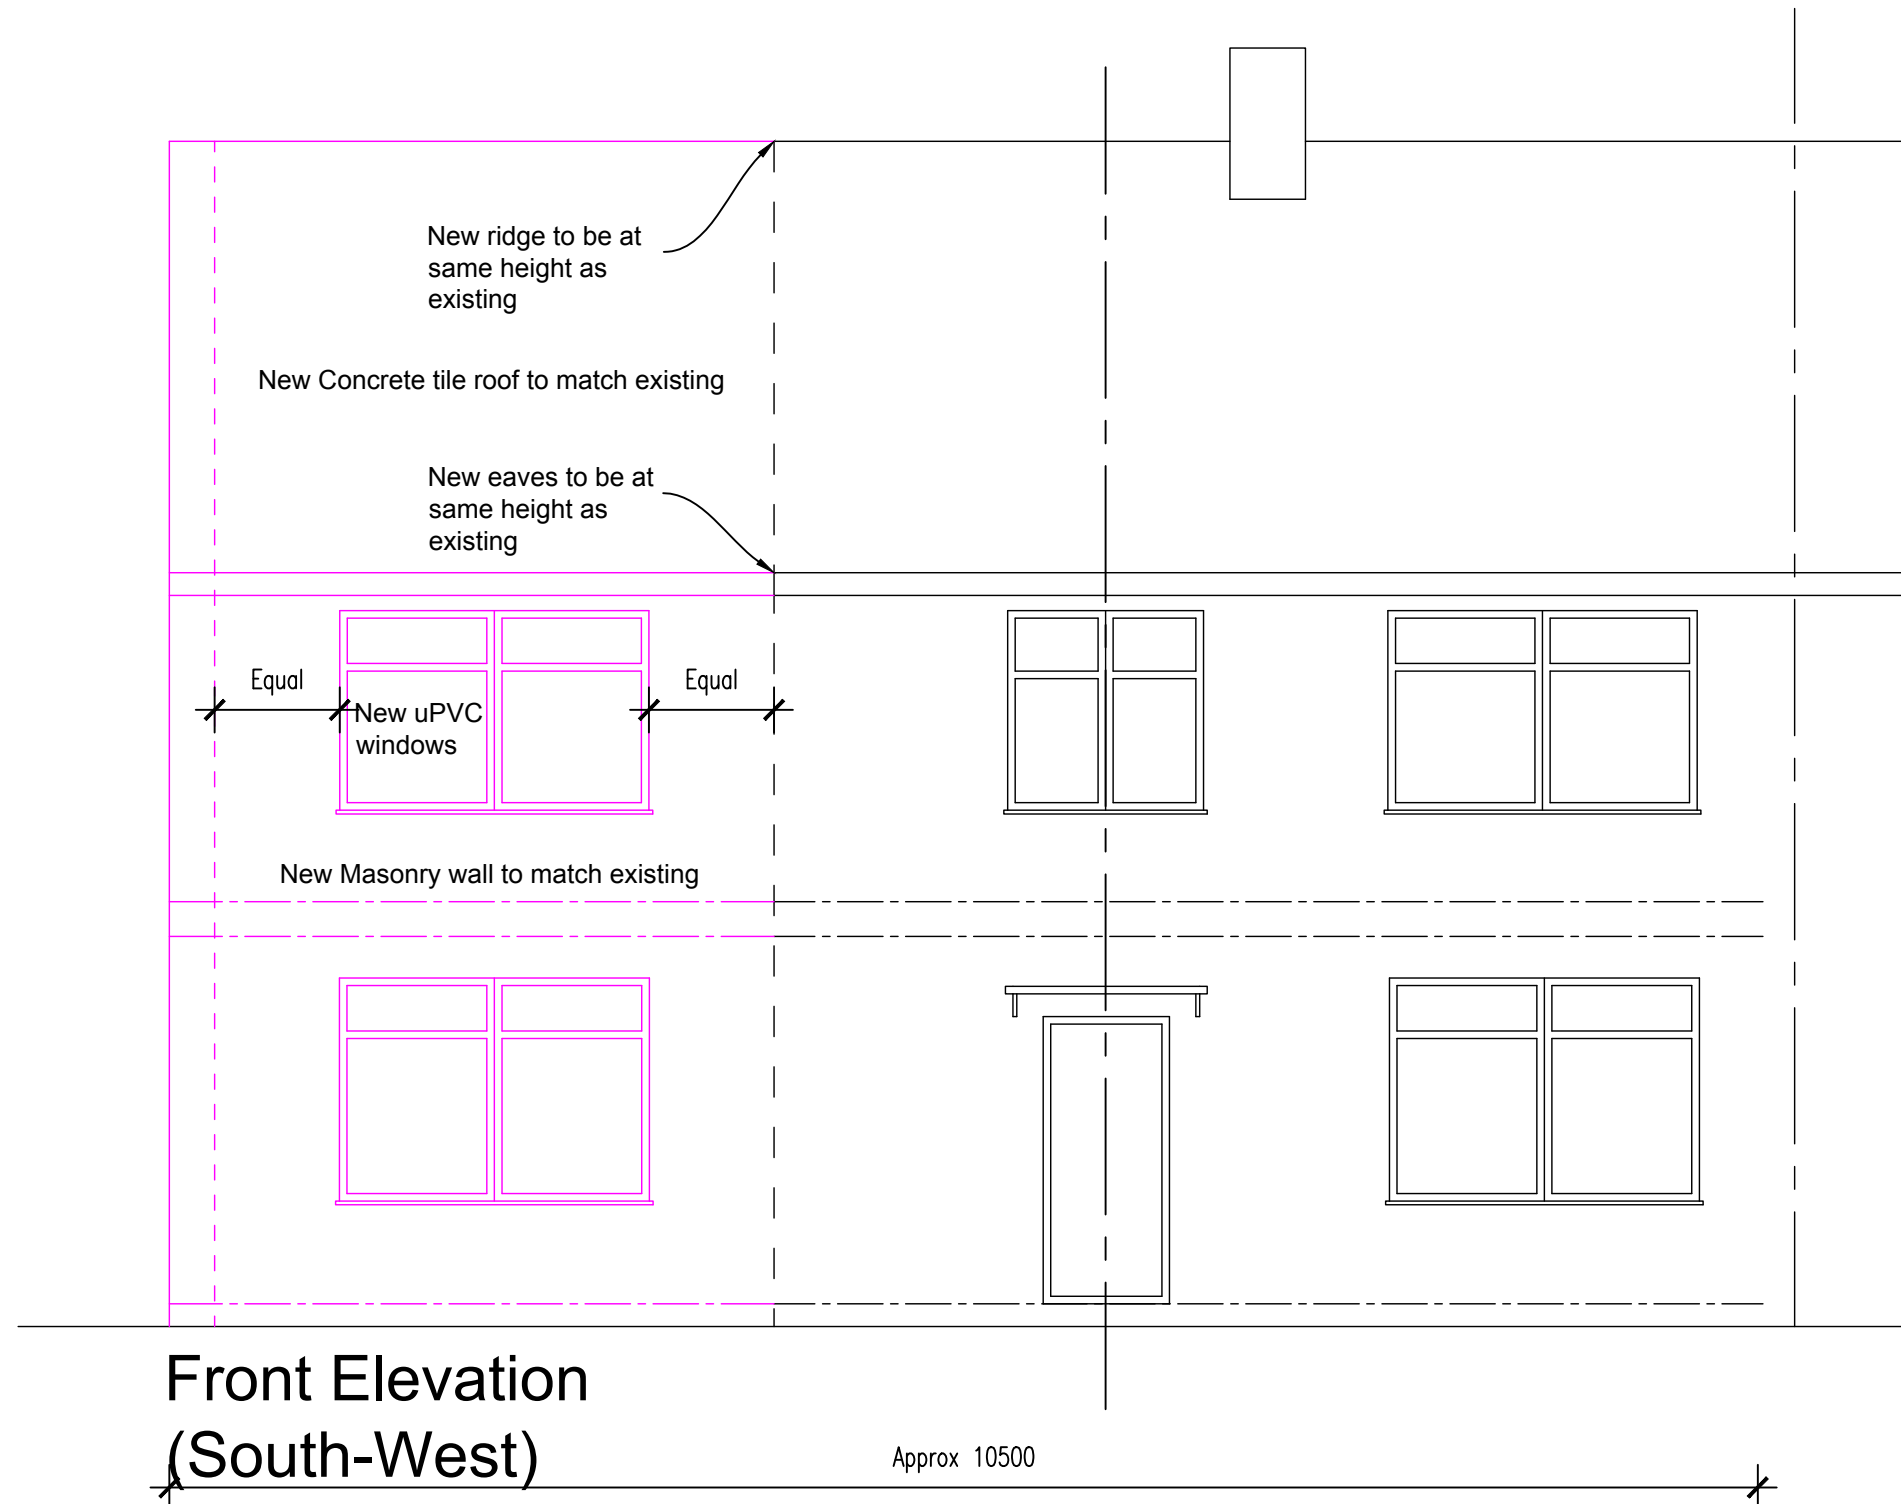
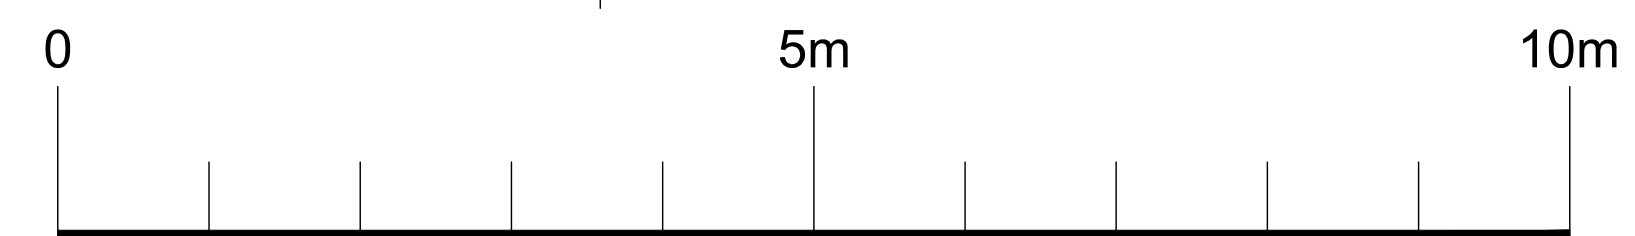
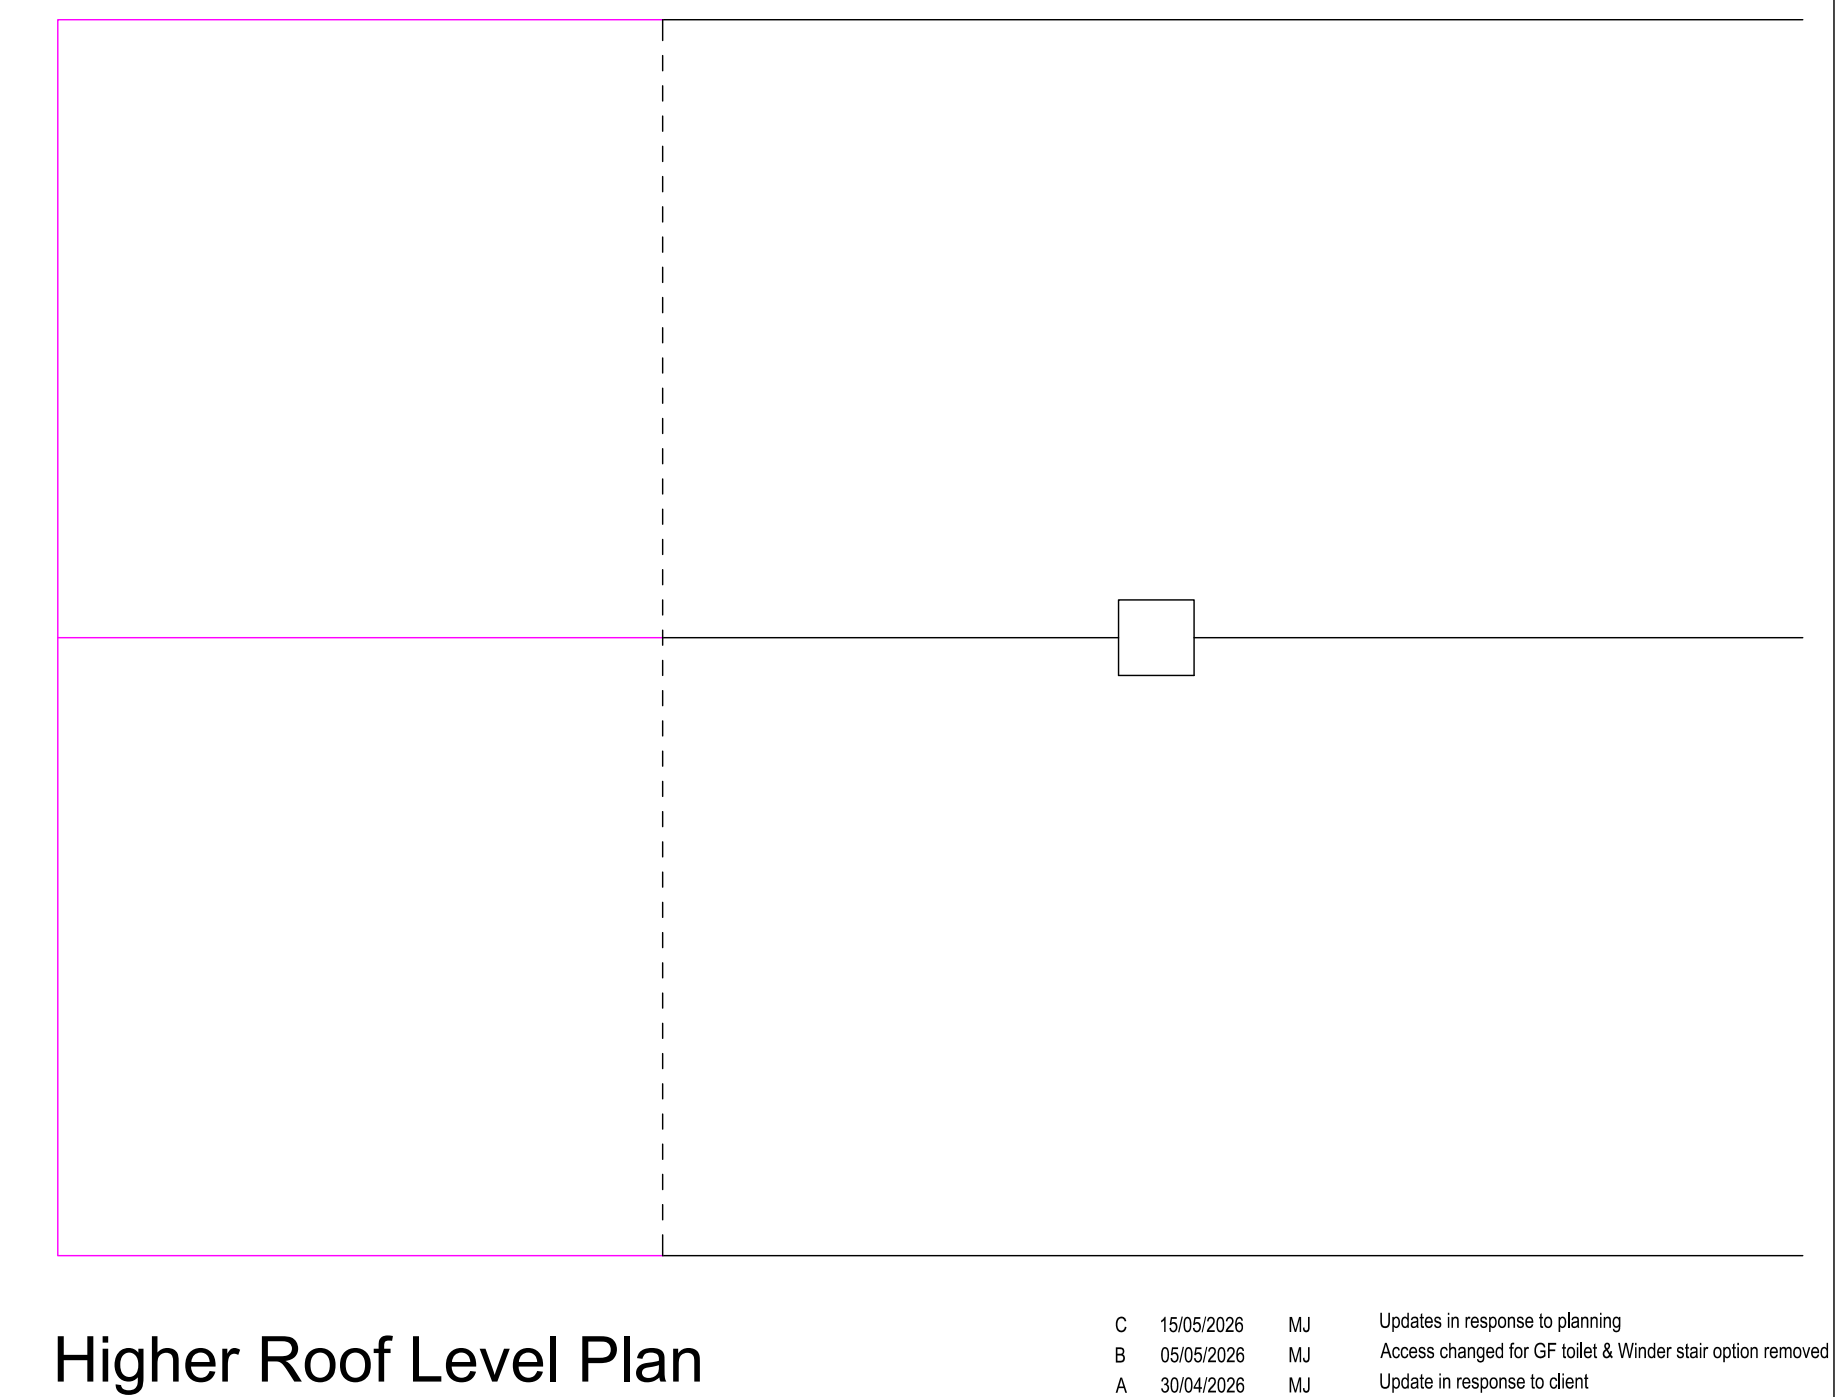


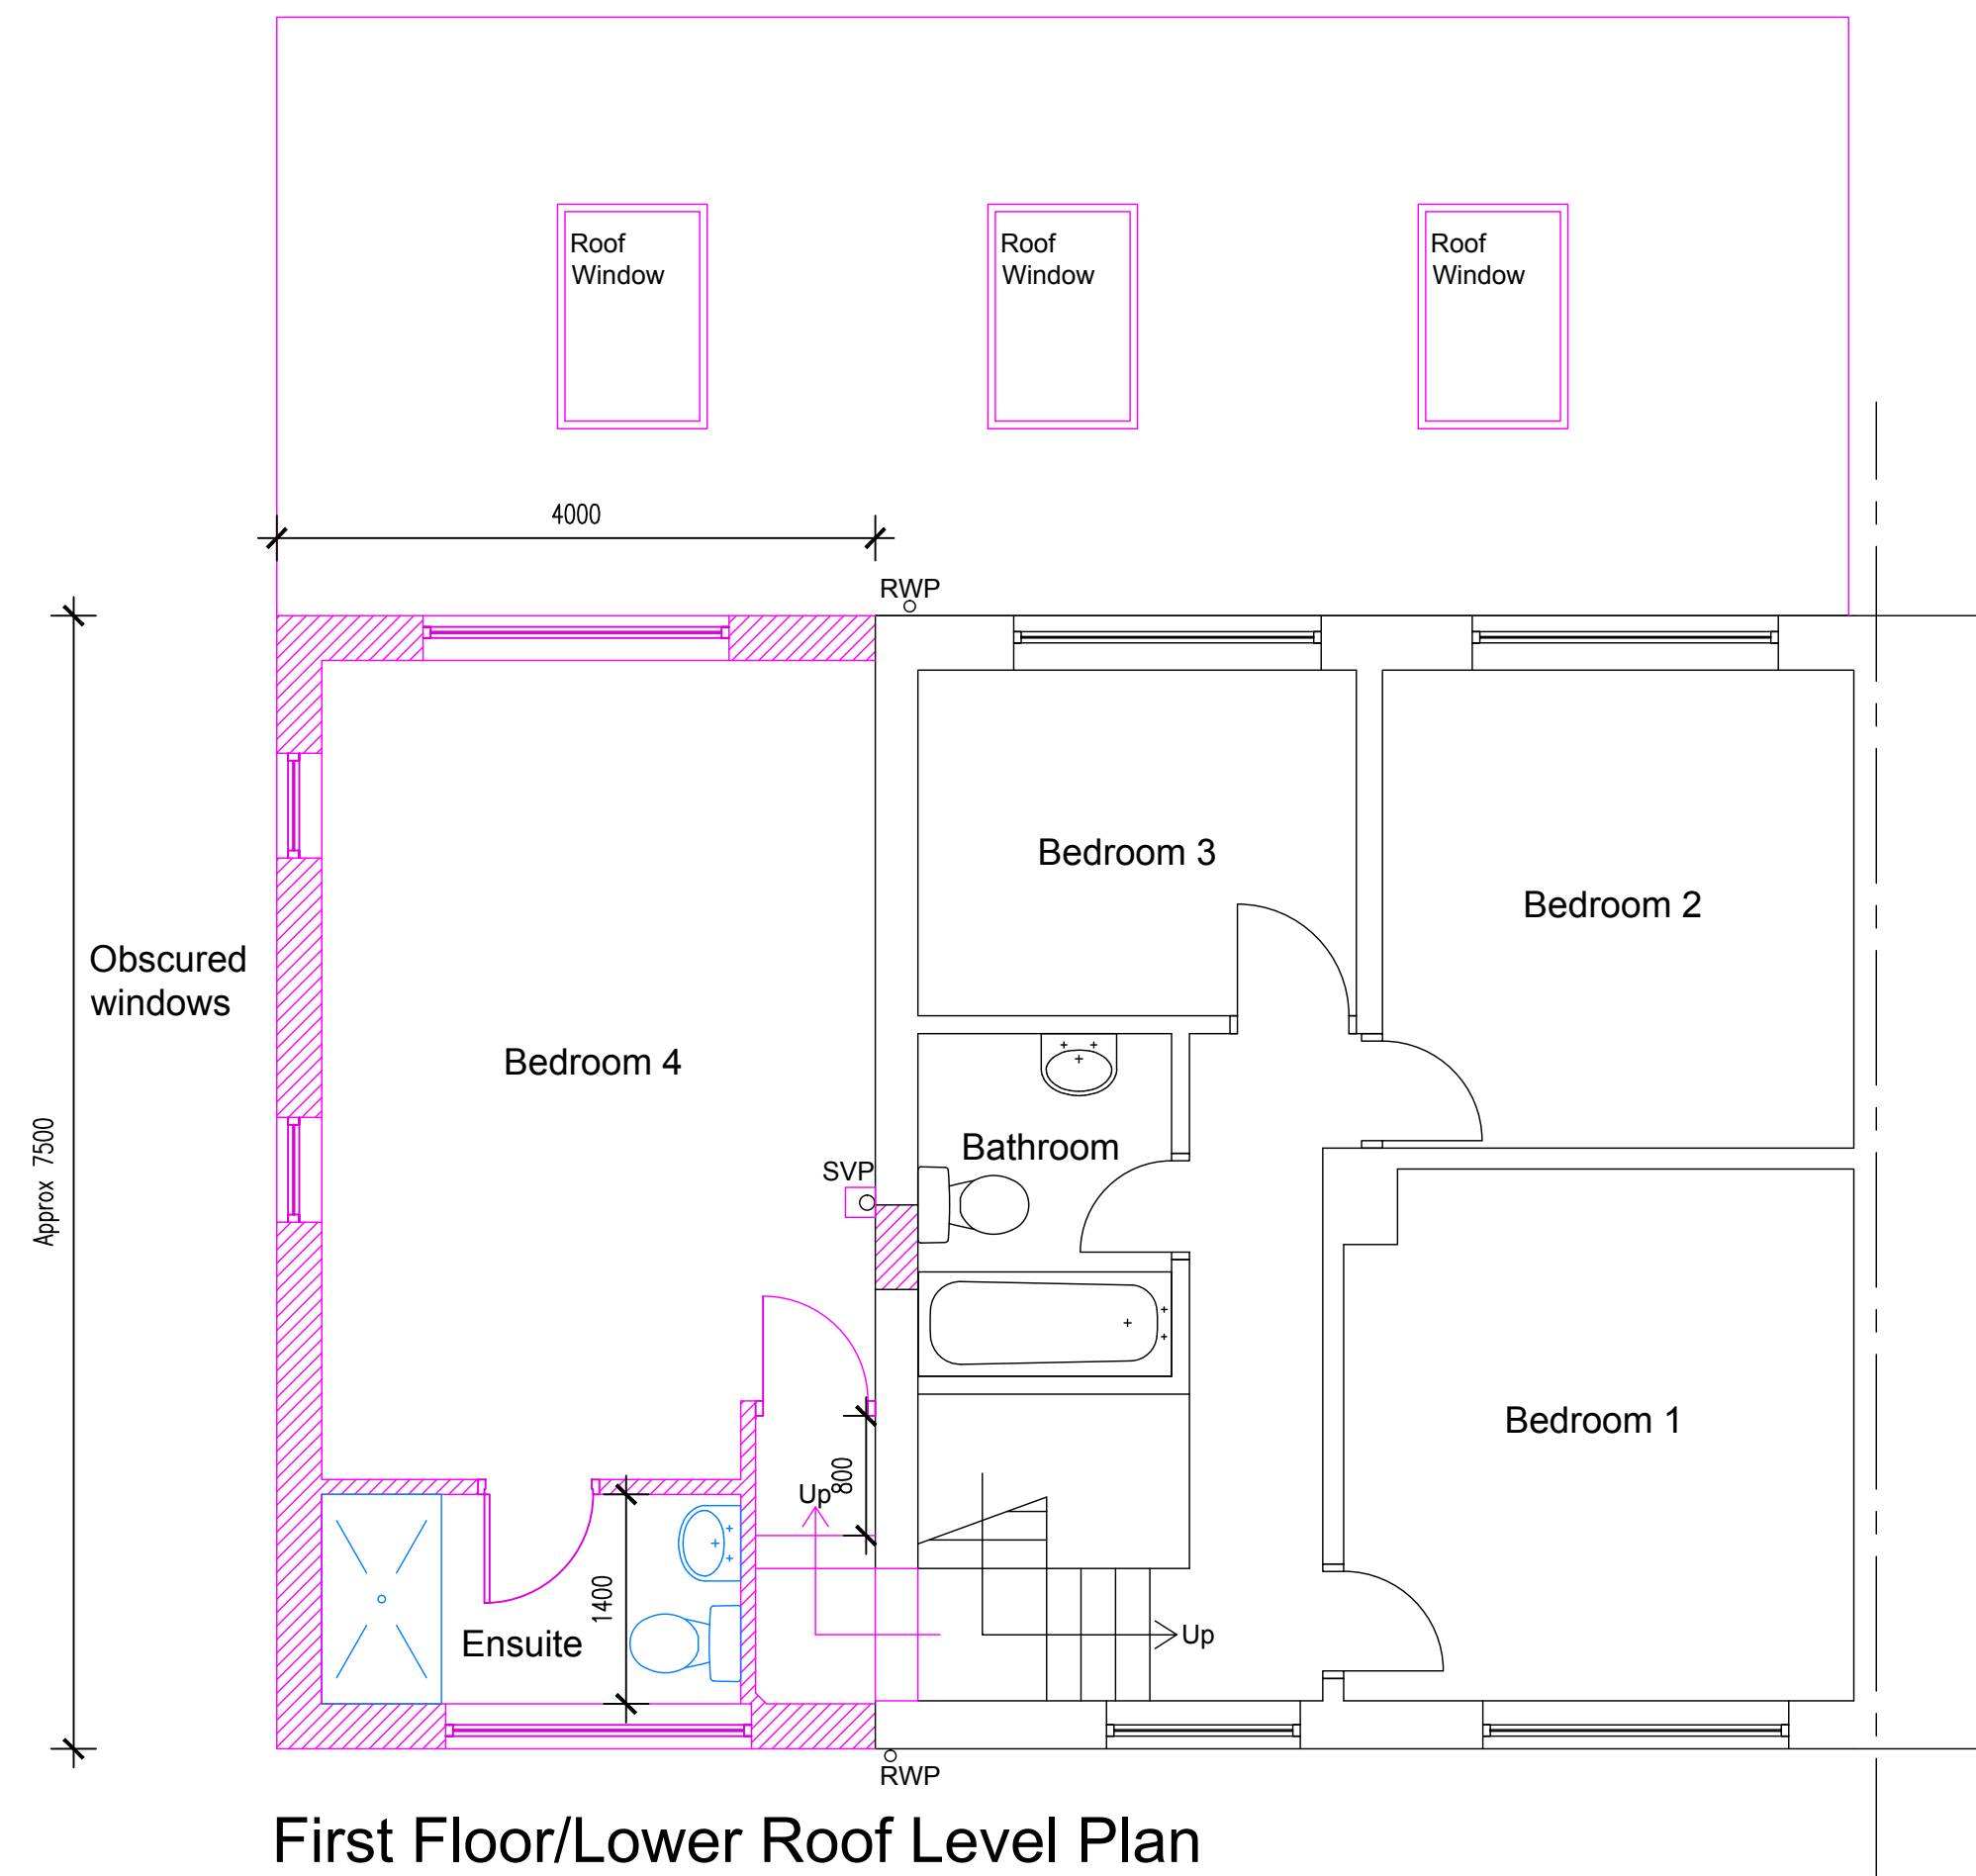

Notes
This drawing is the property of IDC Home Architecture Ltd and copyright is reserved by them. This drawing is not to be copied or disclosed by or to any unauthorised persons without the prior written consent of IDC Home Architecture Ltd.

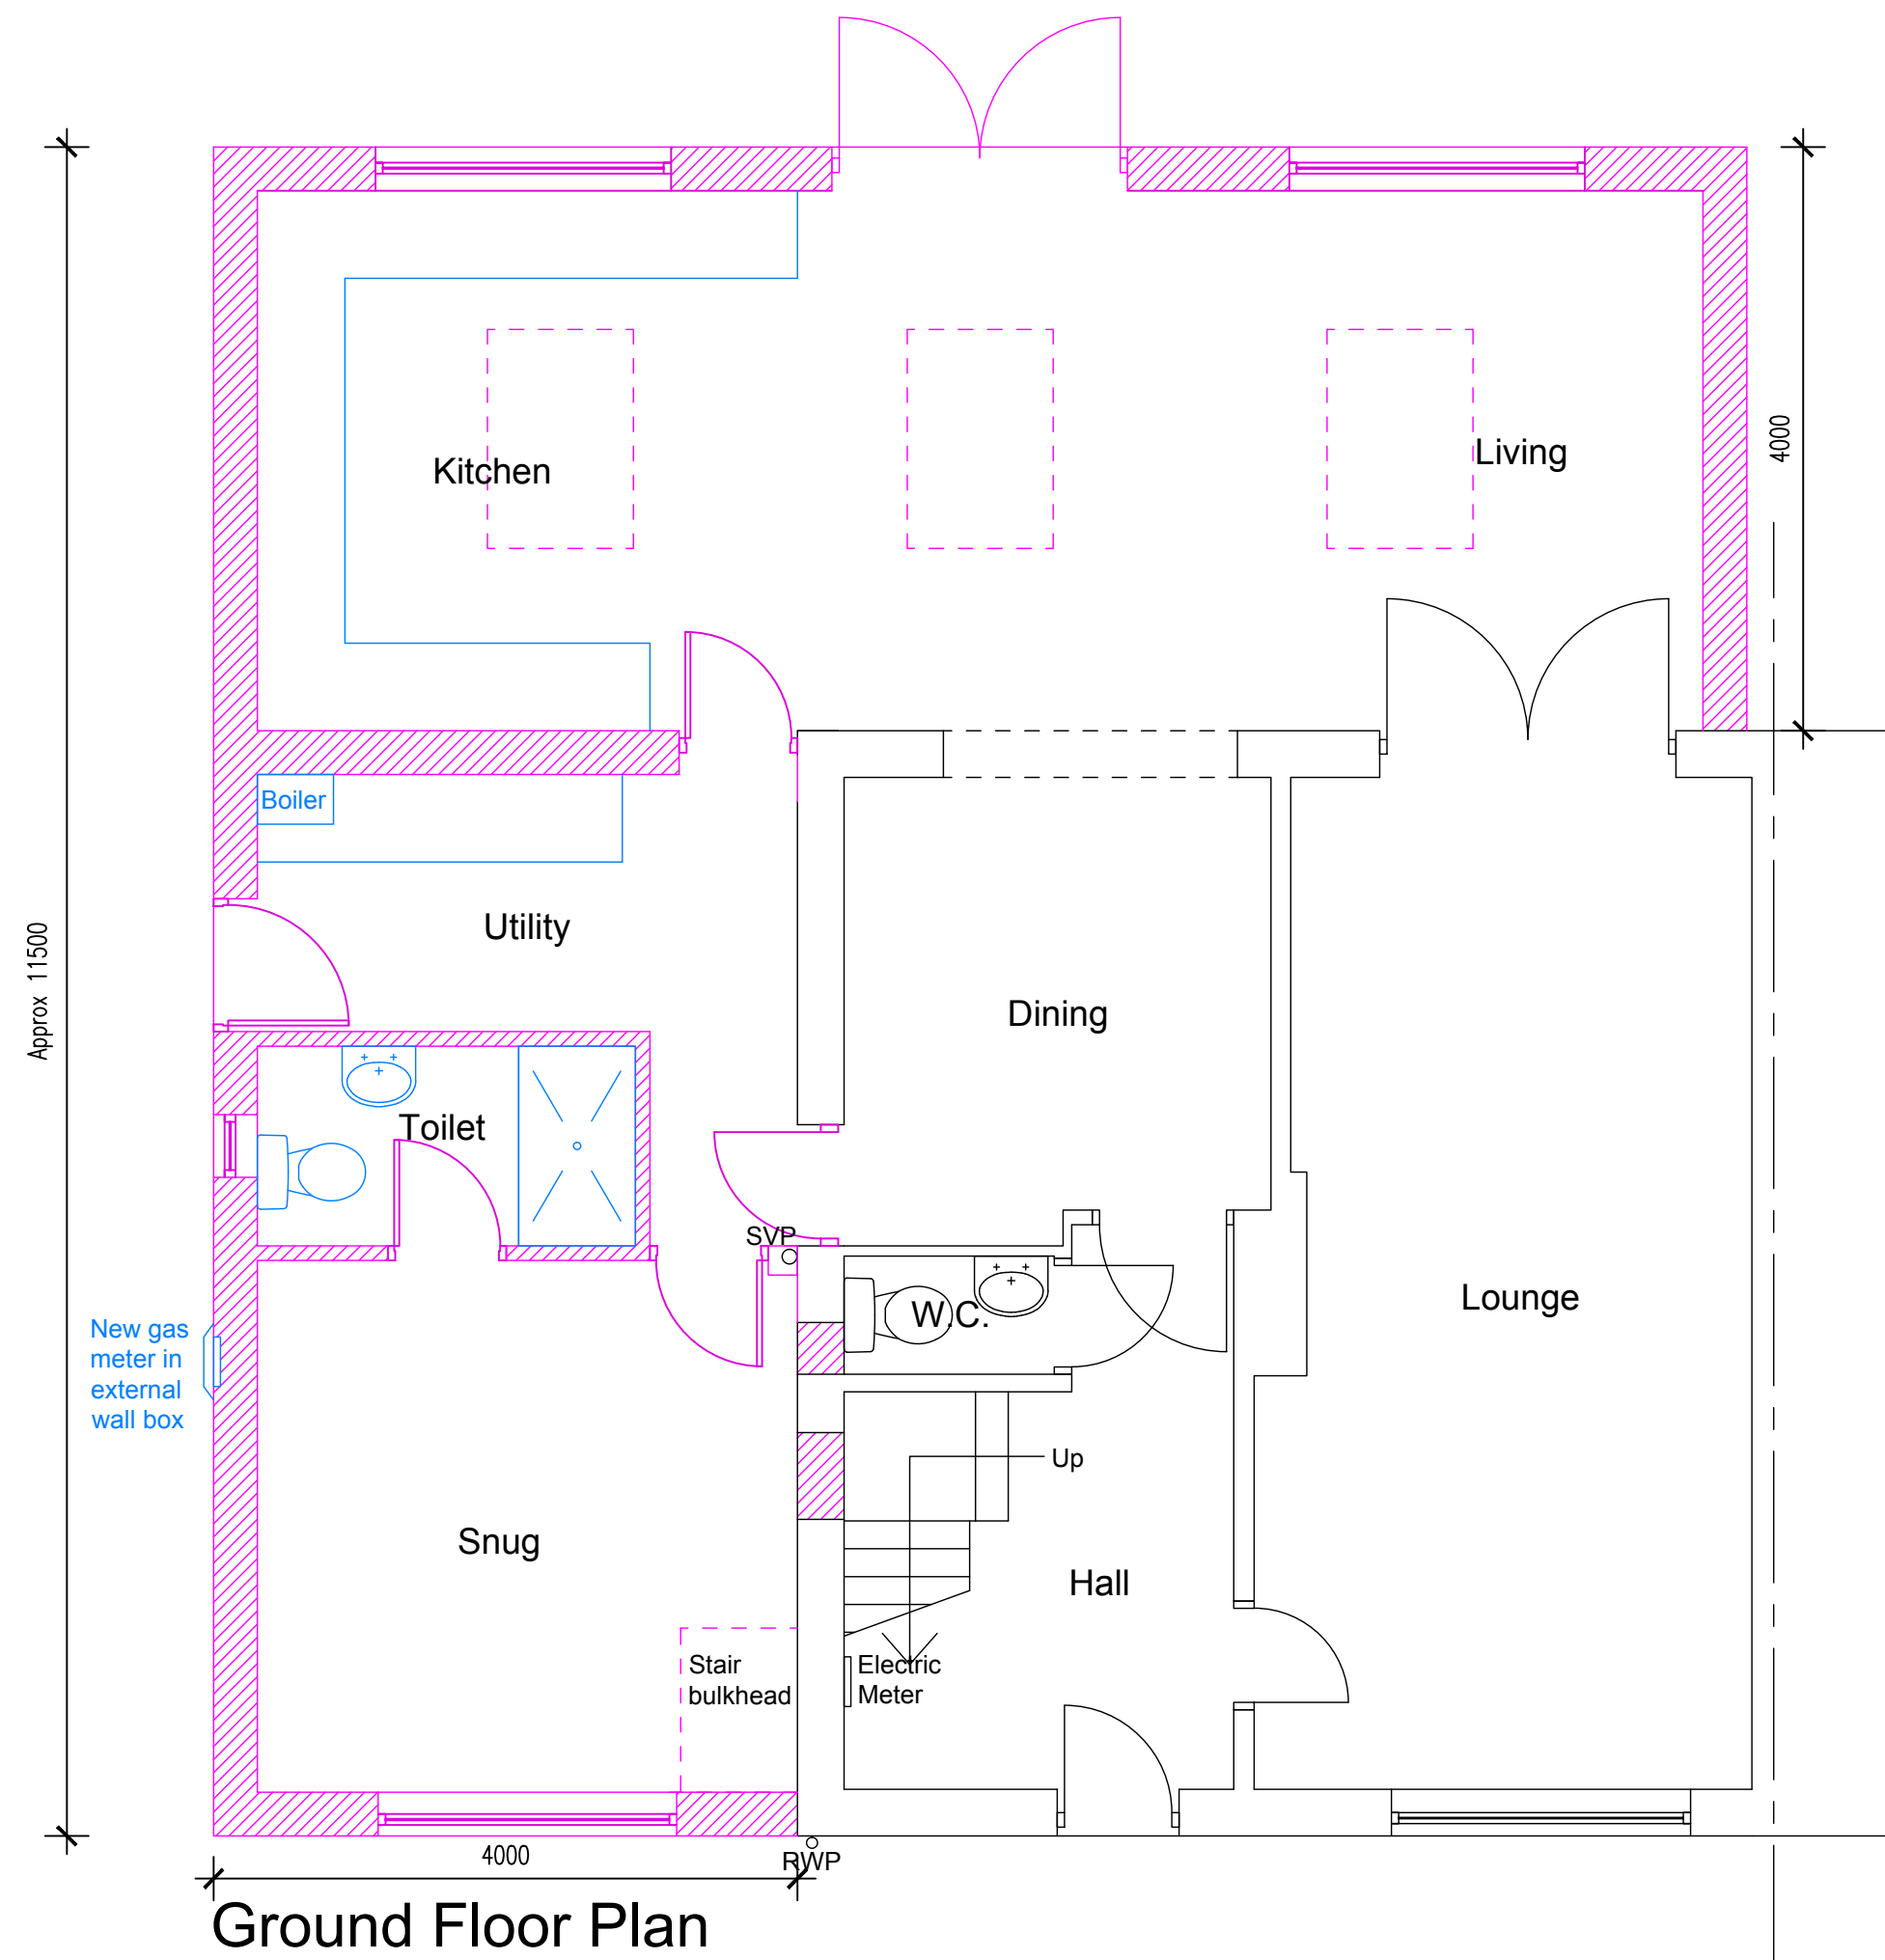

C	15/05/2026	MJ	Updates in response to planning
B	05/05/2026	MJ	Access changed for GF toilet & Winder stair option removed
A	30/04/2026	MJ	Update in response to client
Rev	Date	Drawn by	Comments

Client	Liam Wilson		
Project	13 Brookside, Old Langho 2 Storey Side Extension		
Drawing	Scheme 1 - plans & elevations		
Date	Drawn by	Scales	
April 2026	MJ	1:50	@ A1
Job No - Dwg No - Rev	HA26008 - SK1 - C		