




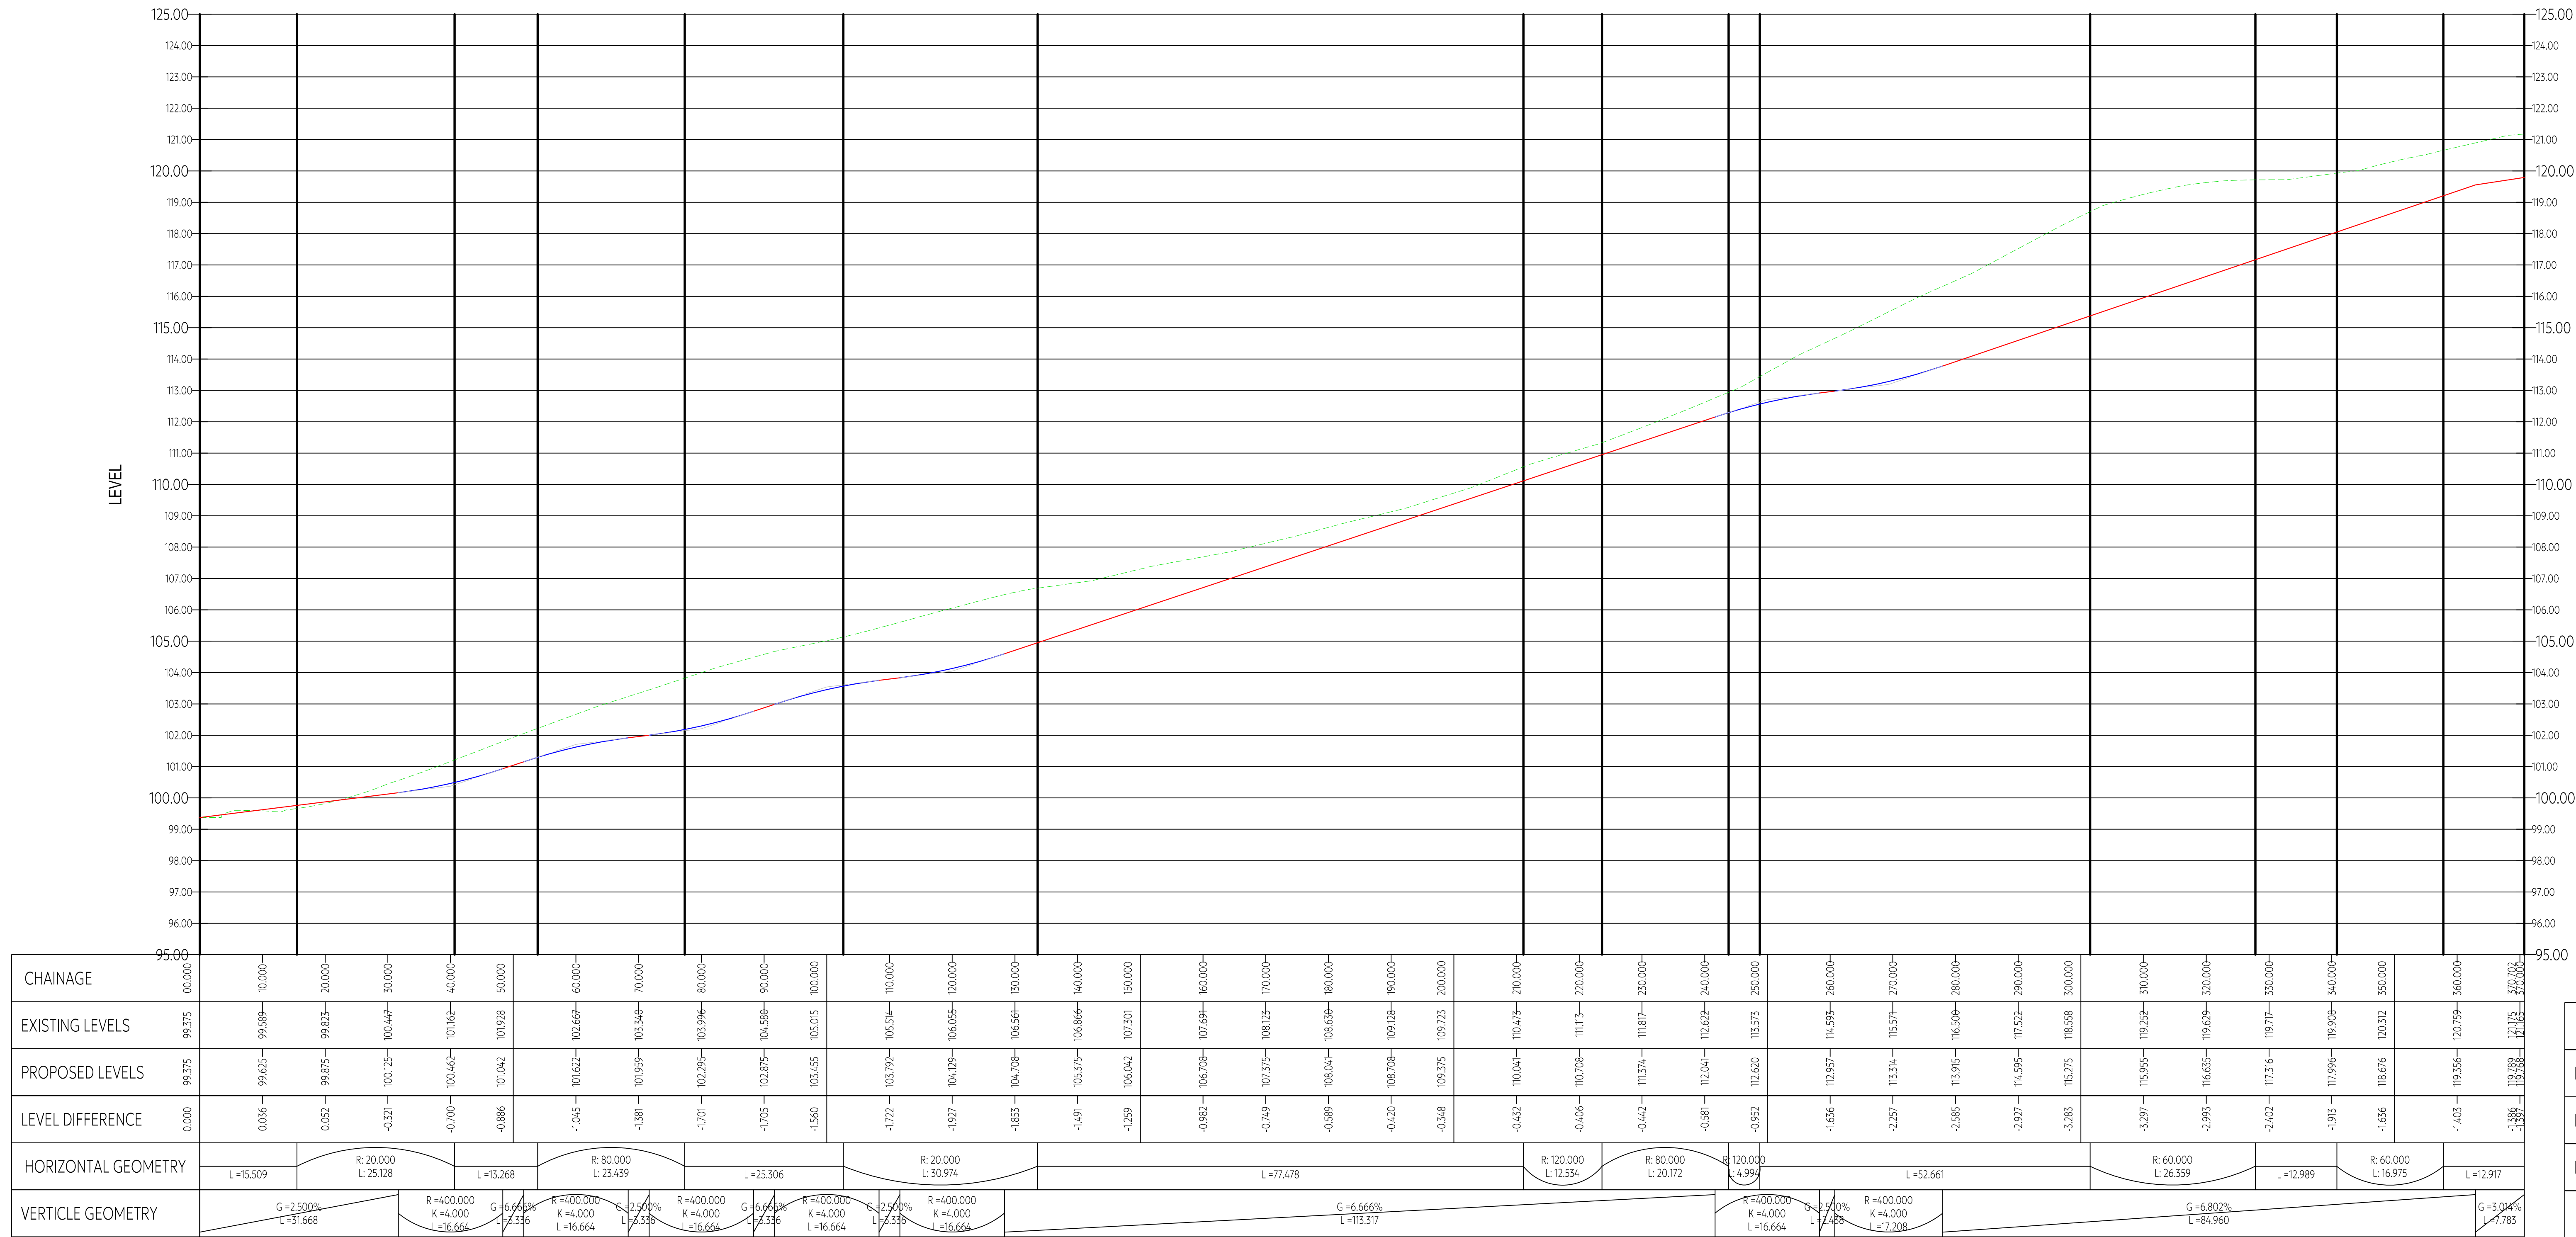


ROAD 1 - LONGSECTION
SCALE: H 1:500,V 1:100, DATUM: 95.000

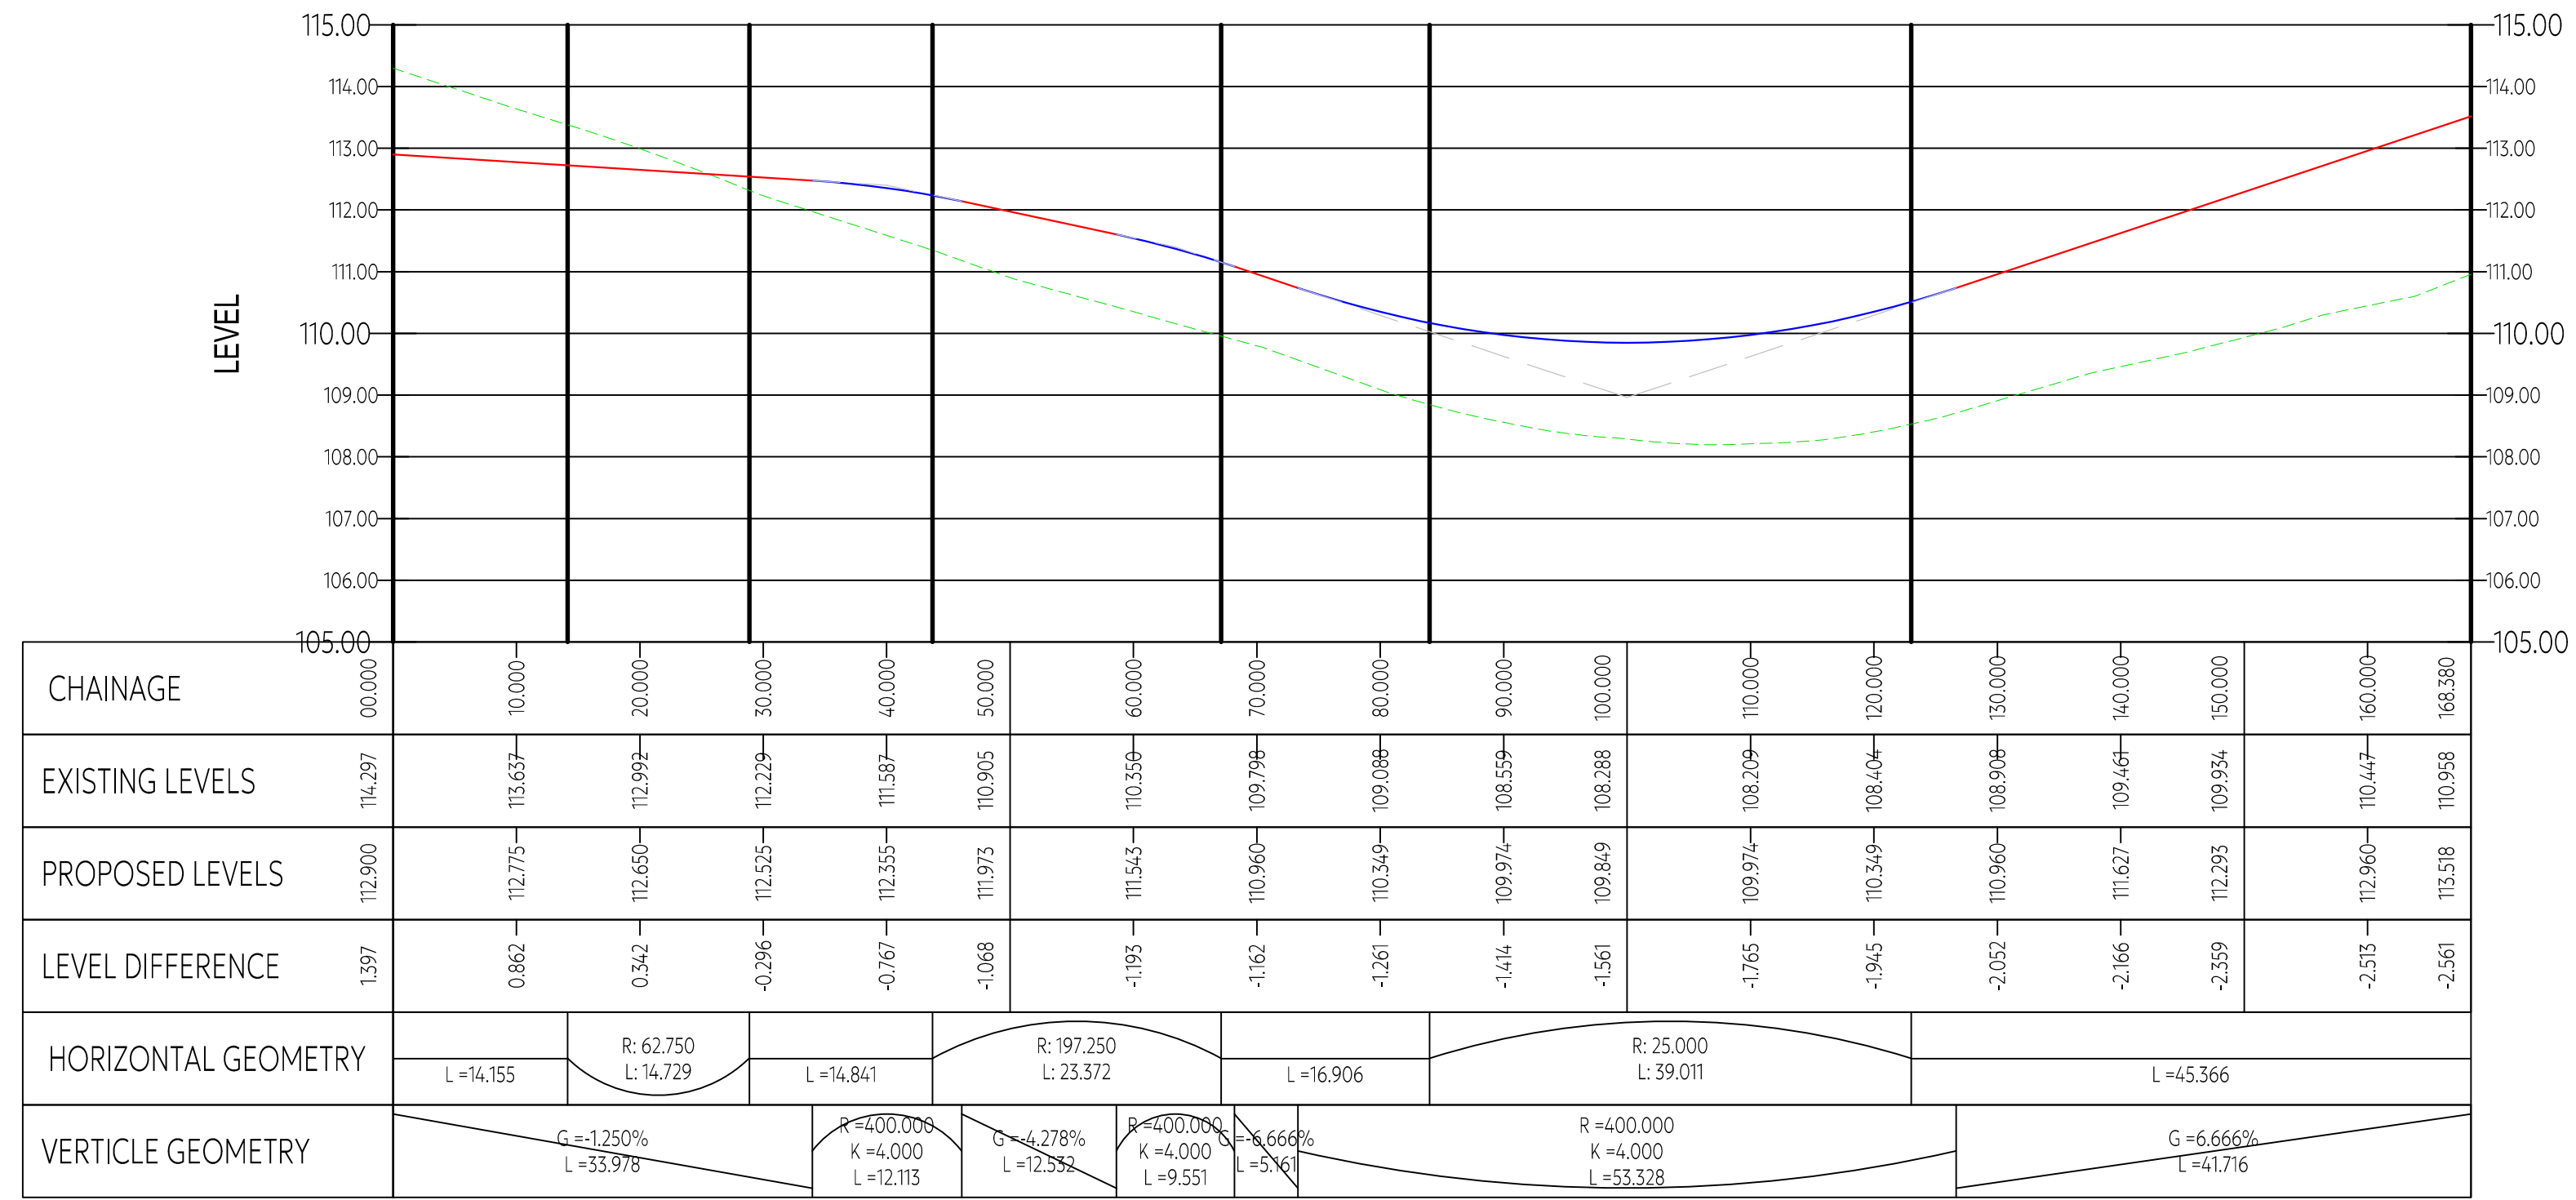


ROAD 4 - LONGSECTION
SCALE: H 1:500,V 1:100, DATUM: 105.000

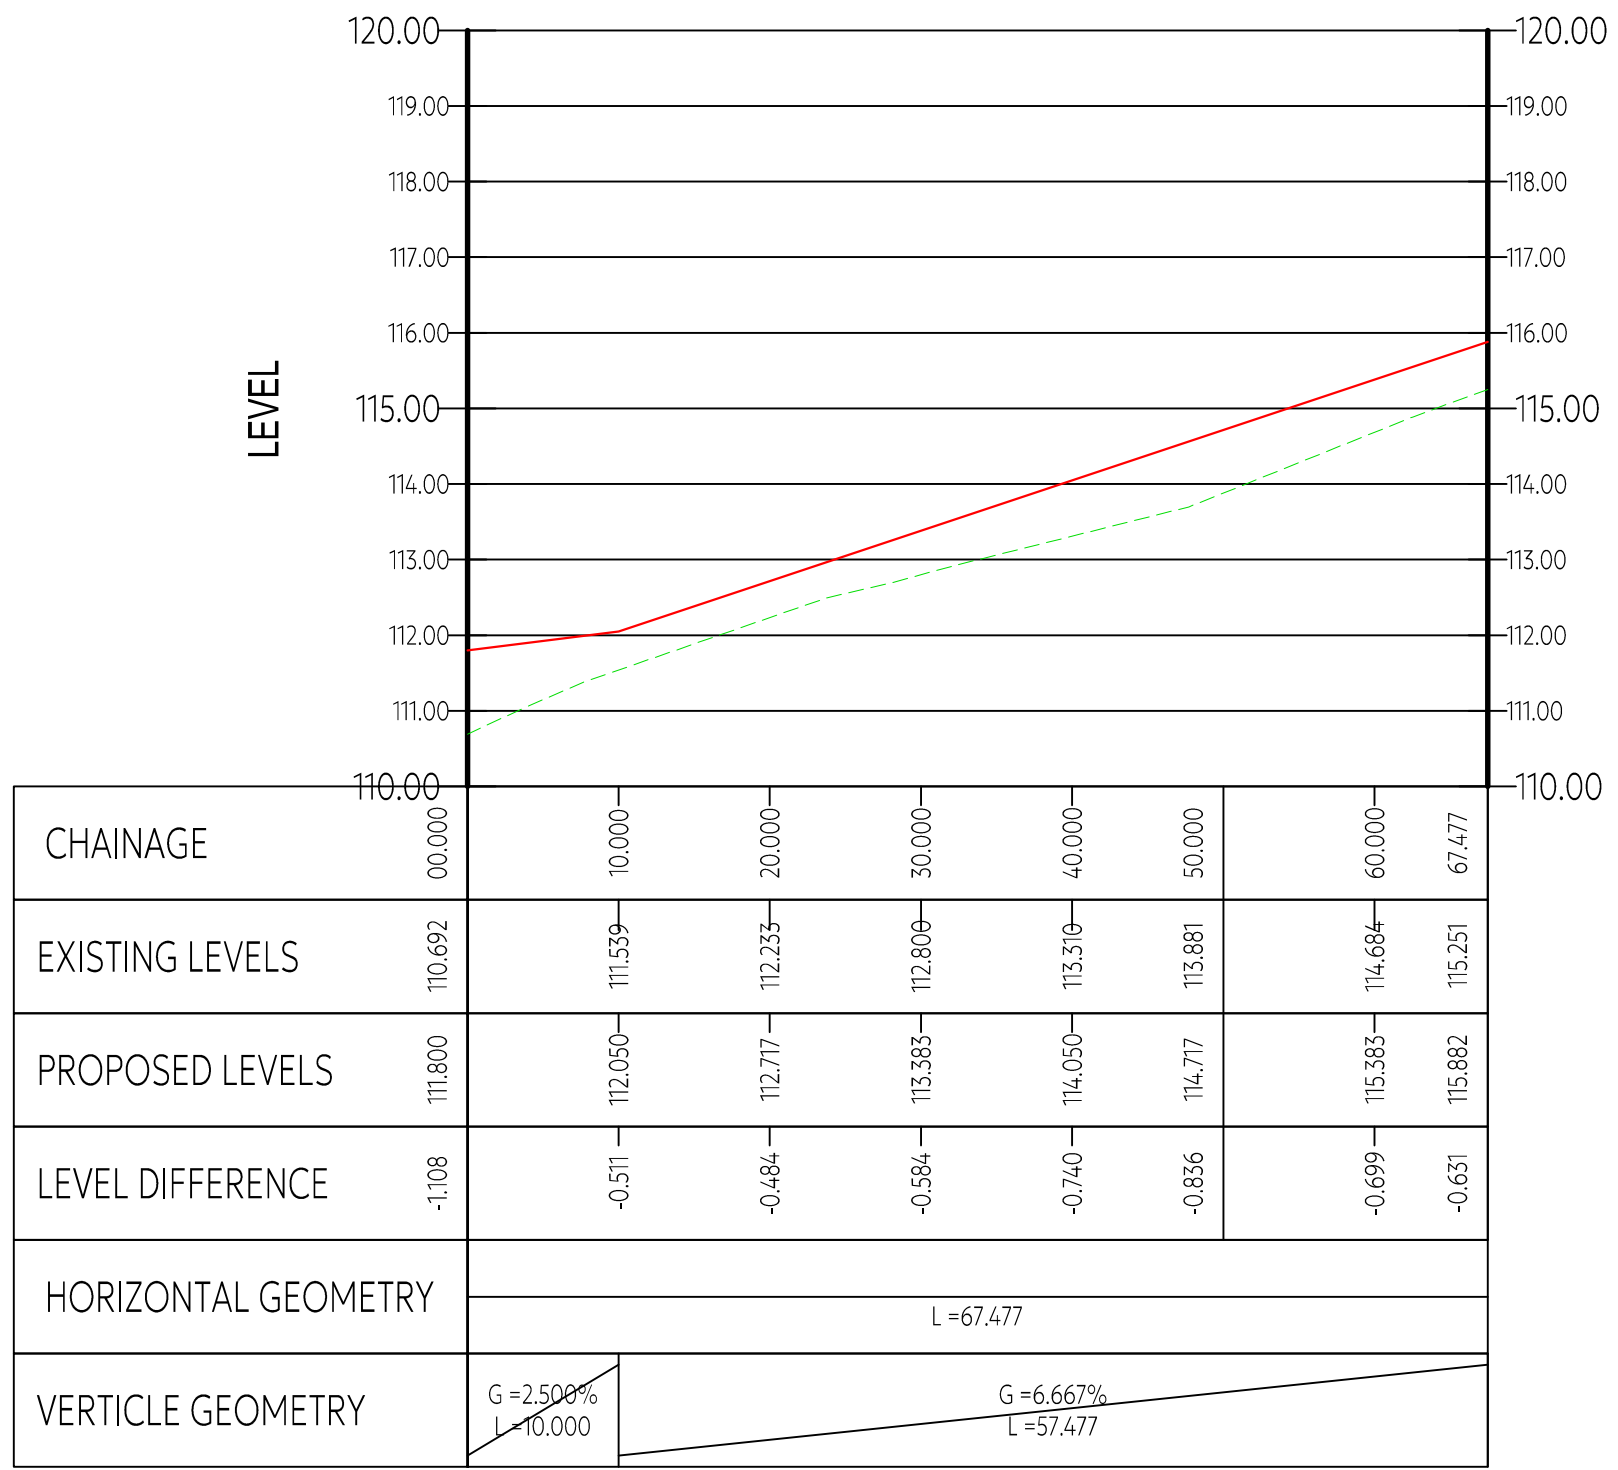


ROAD 5 - LONGSECTION
SCALE: H 1:500,V 1:100, DATUM: 110.000

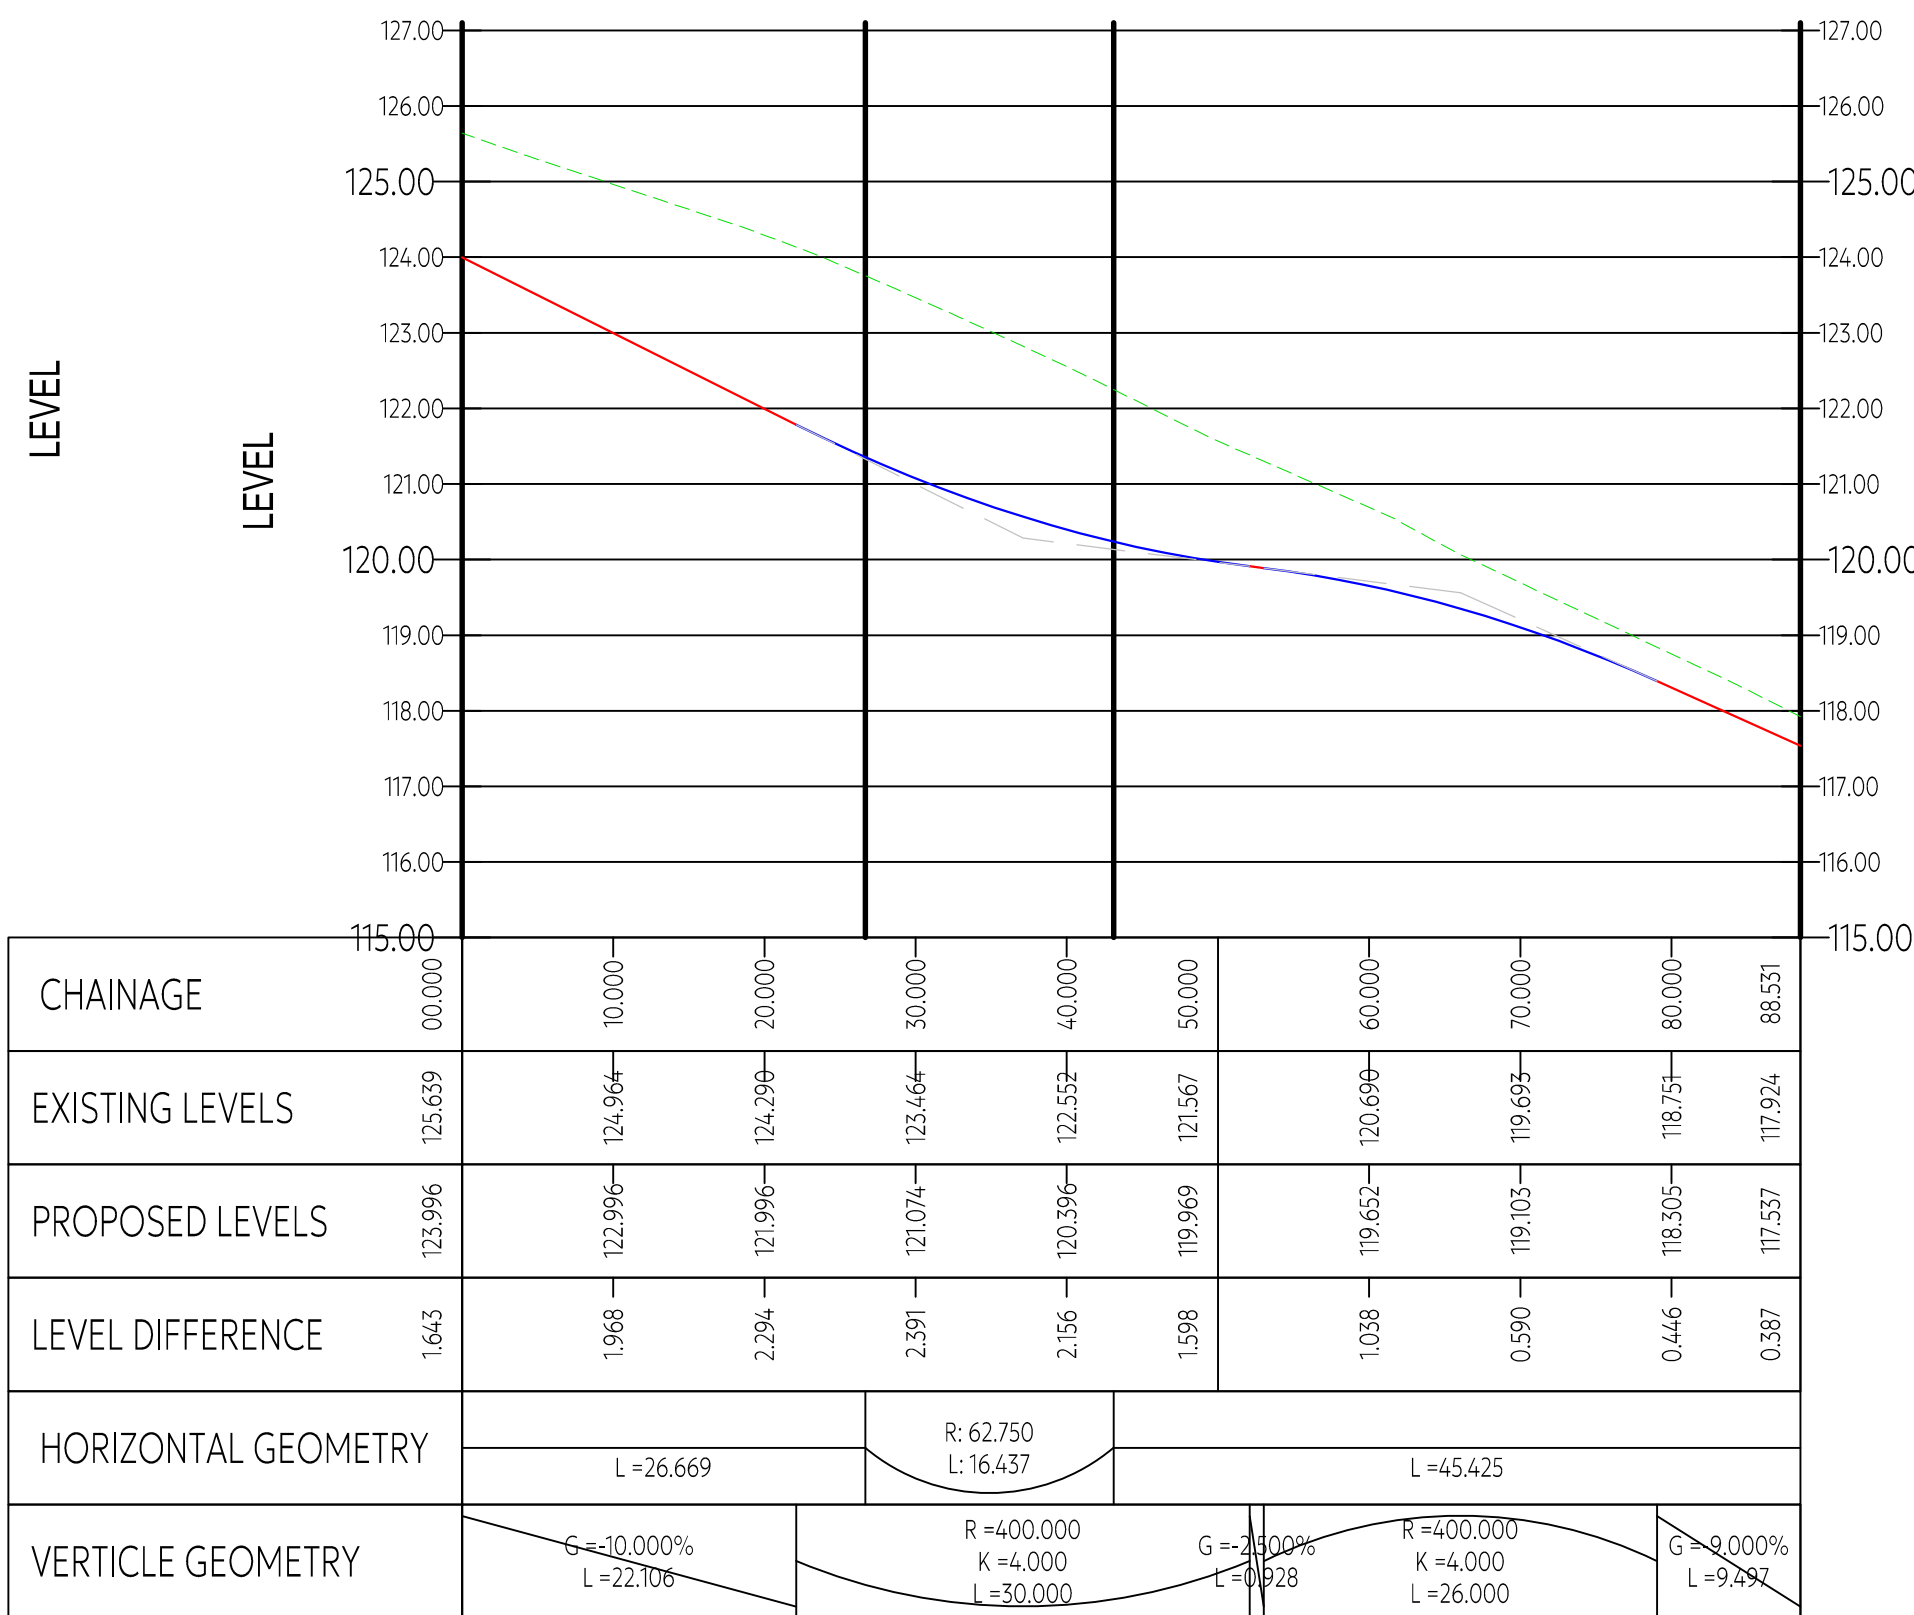

ROAD 6 - LONGSECTION
SCALE: H 1:500,V 1:100, DATUM: 115.000

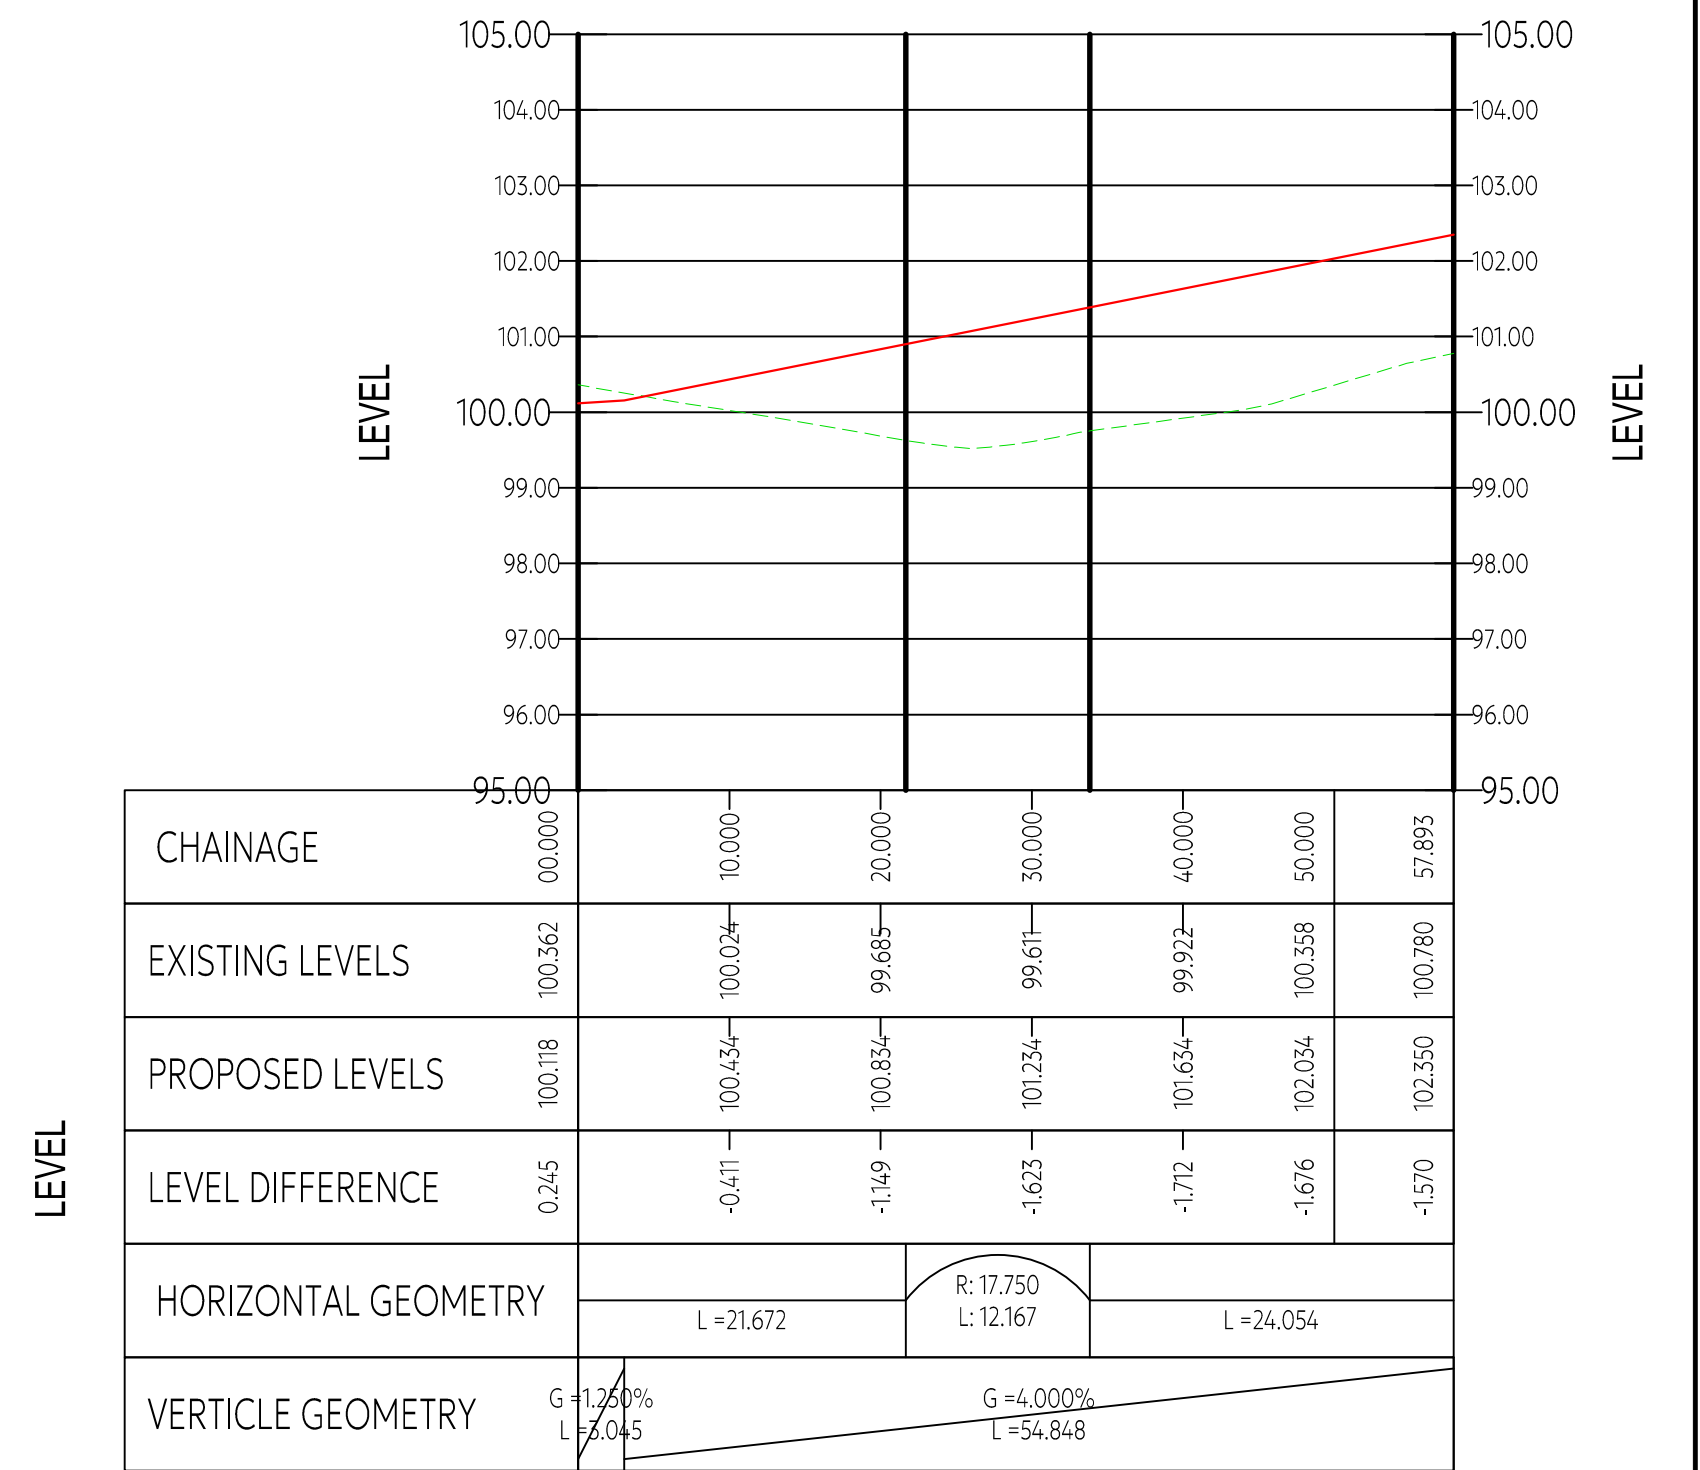

ROAD 2 - LONGSECTION
SCALE: H 1:500,V 1:100, DATUM: 95.000

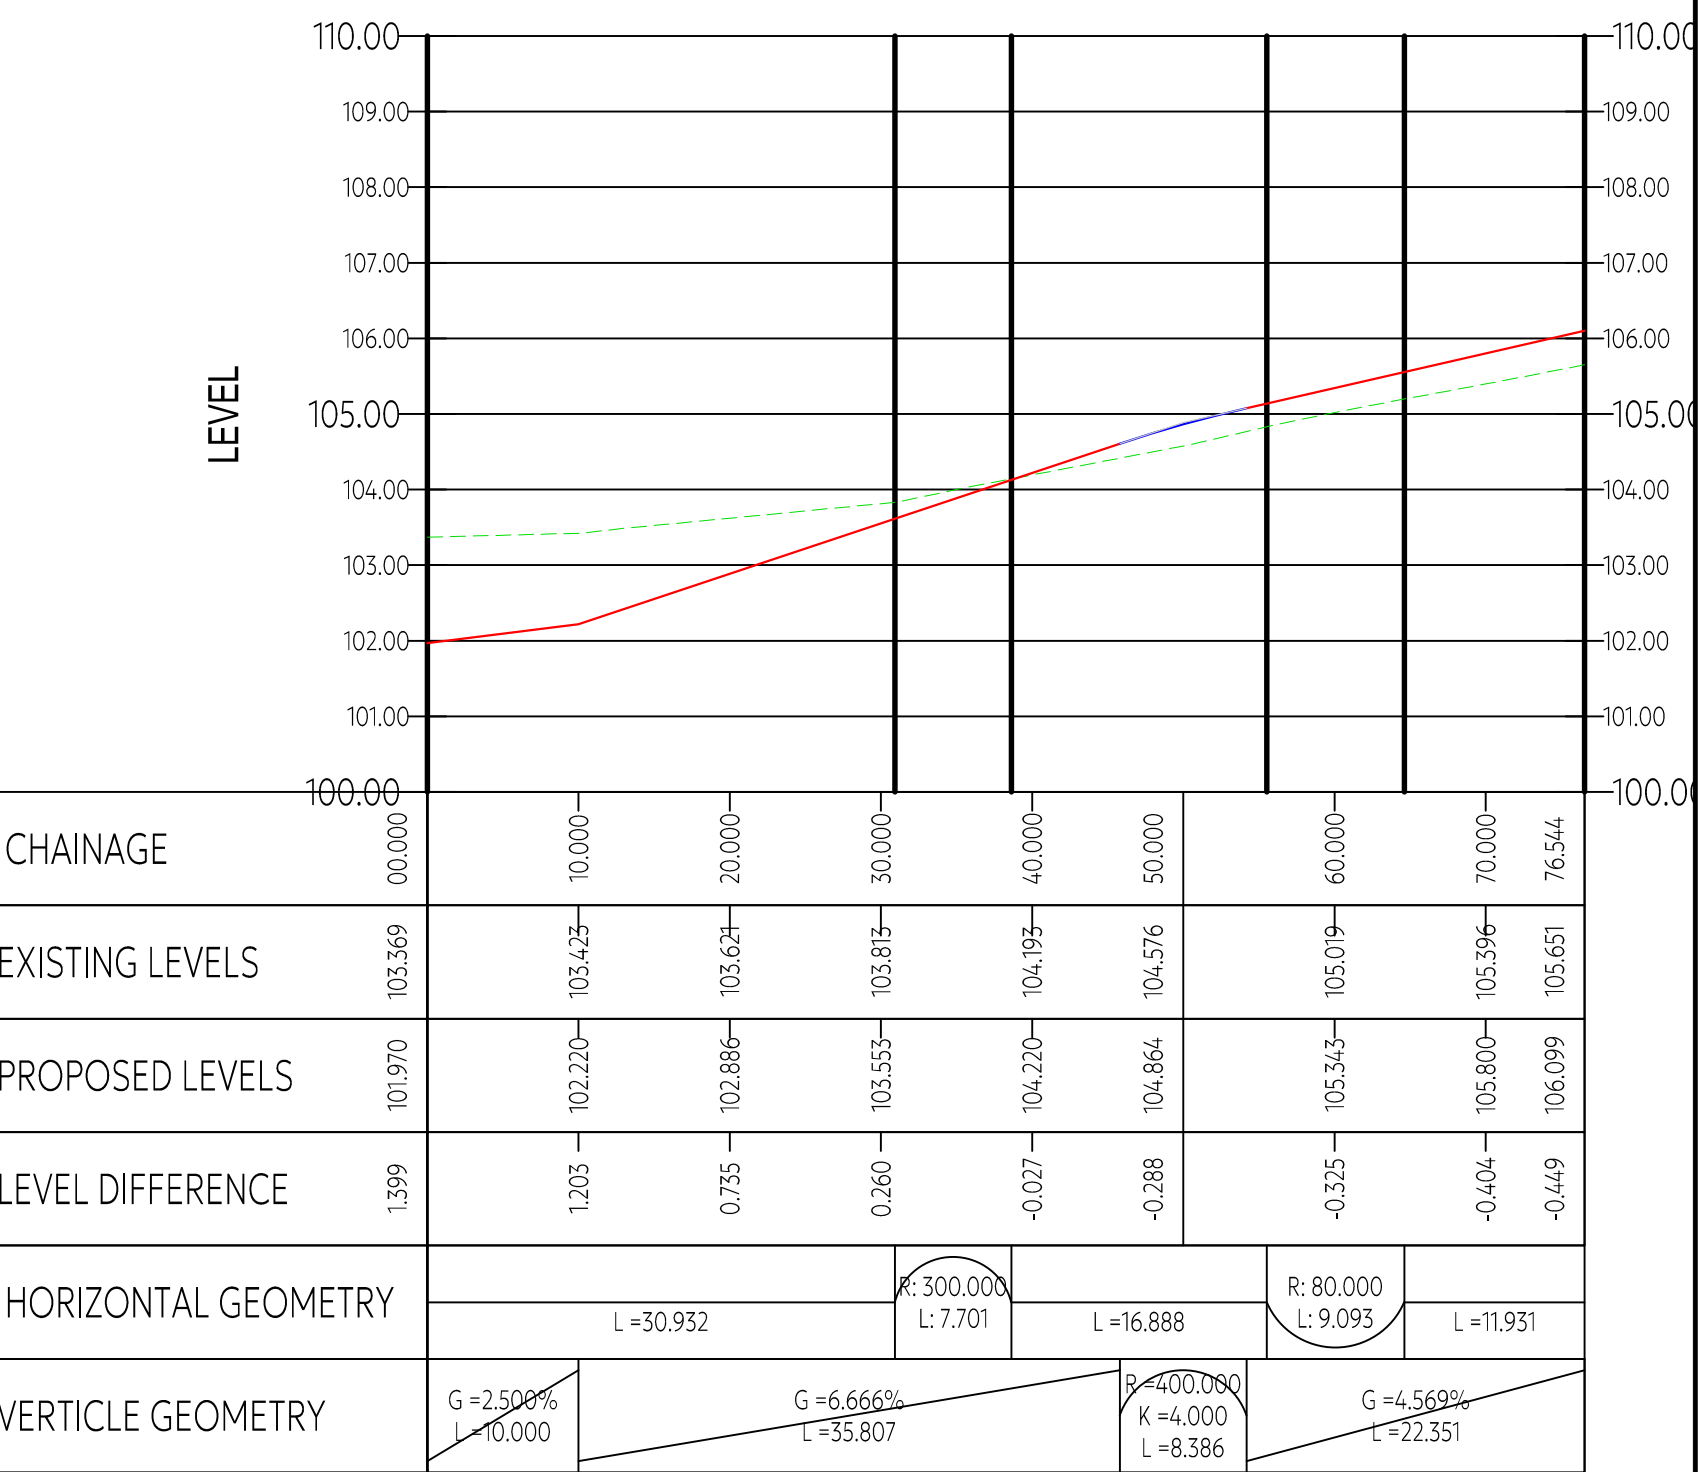

ROAD 3 - LONGSECTION
SCALE: H 1:500,V 1:100, DATUM: 100.000

- NOTES:
1. COPYRIGHT IN THIS DOCUMENT BELONGS TO PAUL WAITE ASSOCIATES LIMITED & ALL RIGHTS IN IT ARE RESERVED BY THE OWNER.
 2. NO PART OF THIS DRAWING MAY BE COPIED, TRANSMITTED, OR MADE AVAILABLE TO USERS OTHER THAN THE ORIGINAL RECIPIENT, INCLUDING ELECTRONICALLY, WITHOUT PRIOR PERMISSION FROM PAUL WAITE ASSOCIATES LIMITED.
 3. THIS DRAWING IS TO BE READ IN CONJUNCTION WITH ALL RELEVANT ARCHITECTS & ENGINEERS DRAWINGS & SPECIFICATIONS.
 4. ALL DIMENSIONS ARE SHOWN IN MILLIMETRES.
 5. NO DIMENSIONS TO BE SCALED FROM THIS DRAWING.
 6. ONLY PAPER-HARD COPIES OF DRAWINGS SHOULD BE REFERRED TO FOR CONSTRUCTION. THE USE OF AUTOCAD DRAWING(S) IS UNDERTAKEN ENTIRELY AT THE DEVELOPER'S RISK AND ALL DIMENSIONS AND SETTINGS OUT MUST BE CHECKED IN CONJUNCTION WITH THE ARCHITECT AND ENGINEERS CONSTRUCTION DRAWINGS. ALL DRAWINGS SHOULD BE CONFIRMED AS LATEST ISSUE ON THE DOCUMENT ISSUE SHEET PRIOR TO COMMENCEMENT OF WORKS AND SHOULD BE USED ONLY FOR THEIR DEFINED DRAWING STATUS. ANY DISCREPANCIES BETWEEN THE ARCHITECT AND ENGINEERS DRAWINGS ARE TO BE IMMEDIATELY NOTIFIED TO ALL PARTIES.