



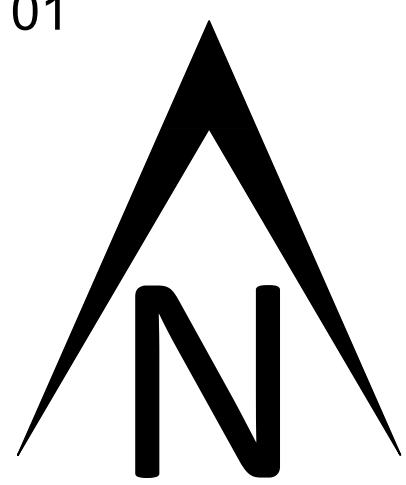


SCALE - 1:500

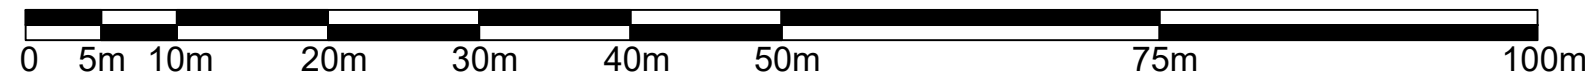


Tree Schedule			
Tree Number	Species	RPA Radius	Category
1T	Alder	8.1m	C1
2T	Alder	8.4m	C1
3T	Ash Stump	8.4m	C3
4T	Common Oak	10.2m	A2
5T	Common Oak	13.2m	A1
6T	Ash Stump	12m	C3
7T	Common Oak	12.9m	A2
8T	Norway Spruce	3.6m	C1
9H	Leyland Cypress Hedge	1.8m	C3
10G	3x Hawthorn	1.8m	C3
11T	Beech	6.6m	B2
12G	2x Hawthorn	2.4m	C1
13T	Horse Chestnut	12m	B2
14T	Common Oak	6.6m	B2
15T	Common Oak	9m	B2
16T	Horse Chestnut	12m	B2
17T	Beech	9.6m	A2
18T	Common Oak	11.7m	A1
19T	Common Oak	10.8m	A2
20T	Common Oak	14.7m	A2
21T	Common Oak	15m	A2
22T	Common Oak	13.2m	A2
23T	Common Oak	13.8m	A2
24T	Ash	12.3m	B3
25T	Common Oak	9.3m	A1
26T	Common Oak	15m	A3
27T	Common Oak	9m	B2
28T	Silver Birch	7.2m	B2
29T	Ash	7.2m	B2
30T	Ash	6.9m	C3
31T	Common Oak	13.2m	A2
32T	Common Oak	14.1m	A2
33T	Common Oak	10.8m	A2
34T	Common Oak	10.2m	A1
35T	Common Oak	9.6m	A1
36T	Common Oak	14.7m	A2
37T	Common Oak	10.5m	B2
38T	Common Oak	9.6m	B2
39T	Ash	8m	B3
40G	2x Common Oak	9.6m	A2
41G	2x Common Oak	13.2m	A2
42W	Mixed Species Woodland	12m	A3
43H	Hawthorn Hedge	0.9m	B3


KEY

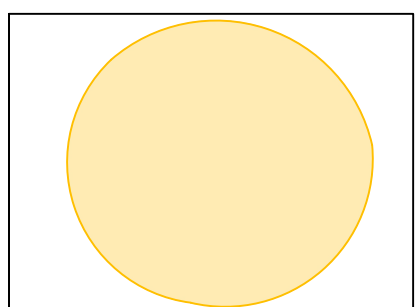


ROOT PROTECTION AREA

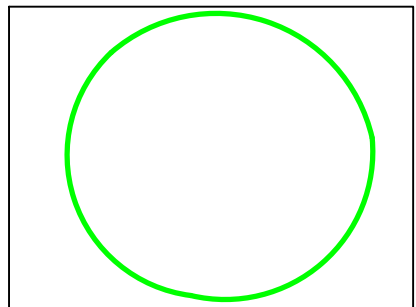


CATEGORY A

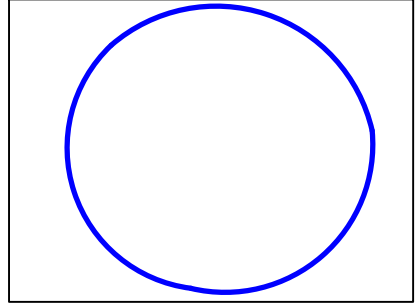

CATEGORY B

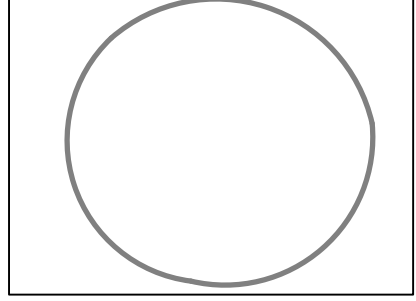

CATEGORY C

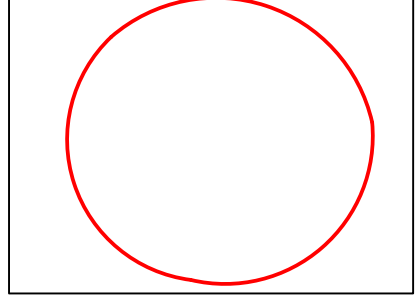

CATEGORY U

42W

41G
40G
39T
38T

36T
37T

2T
3T
4T

30T

29T

28T

17T

27T

26T

31T

32T

33T

34T

35T

25T


24T

22T

21T

23T

No dimension to be selected from this drawing	Date	Drawn	Rev
© copyright reserved			

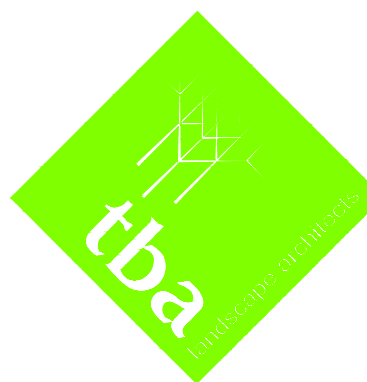

Landscape Architecture
Arboriculture

Trevor Bridge Associates Ltd
Ashton Old Baths
Stanford Street West
Ashton-under-Lyne
Lancs OL6 7FW

Tel: 0161-804 2099
E-mail: info@trevorbridge.co.uk

Project
Hammond Ground,
Road,
Eric Wright Group

Title
Tree Survey and Root Protection Area
Sheet 1 of 3

Date	Scale(s)	Dwg no	Rev
Mar '24	1:500	7390.01	
Dwn	Chkd	@ AD	
DOB	MG		

Location Plan N.T.S

