



NOTES:

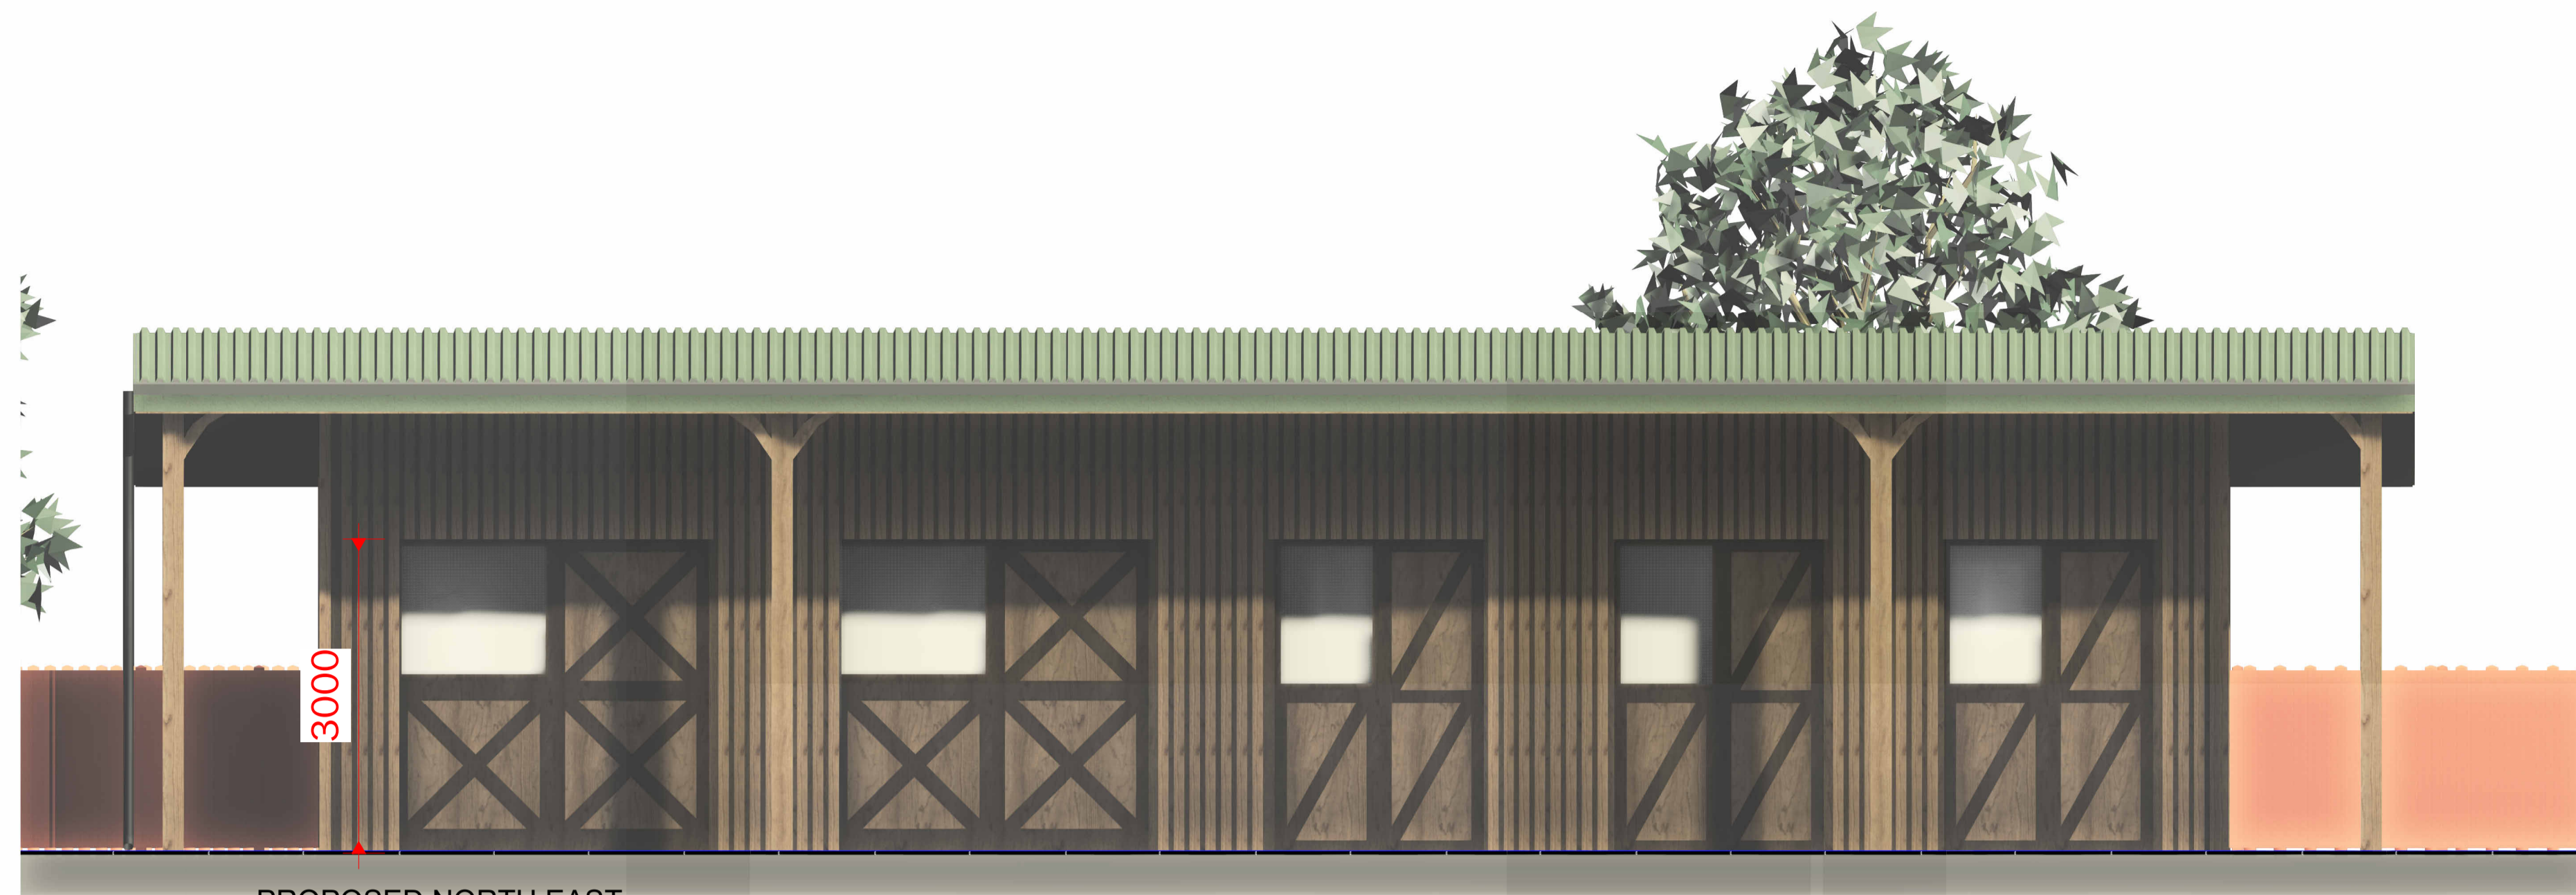

3 PROPOSED NORTH EAST
1 : 50



1 3D View 4

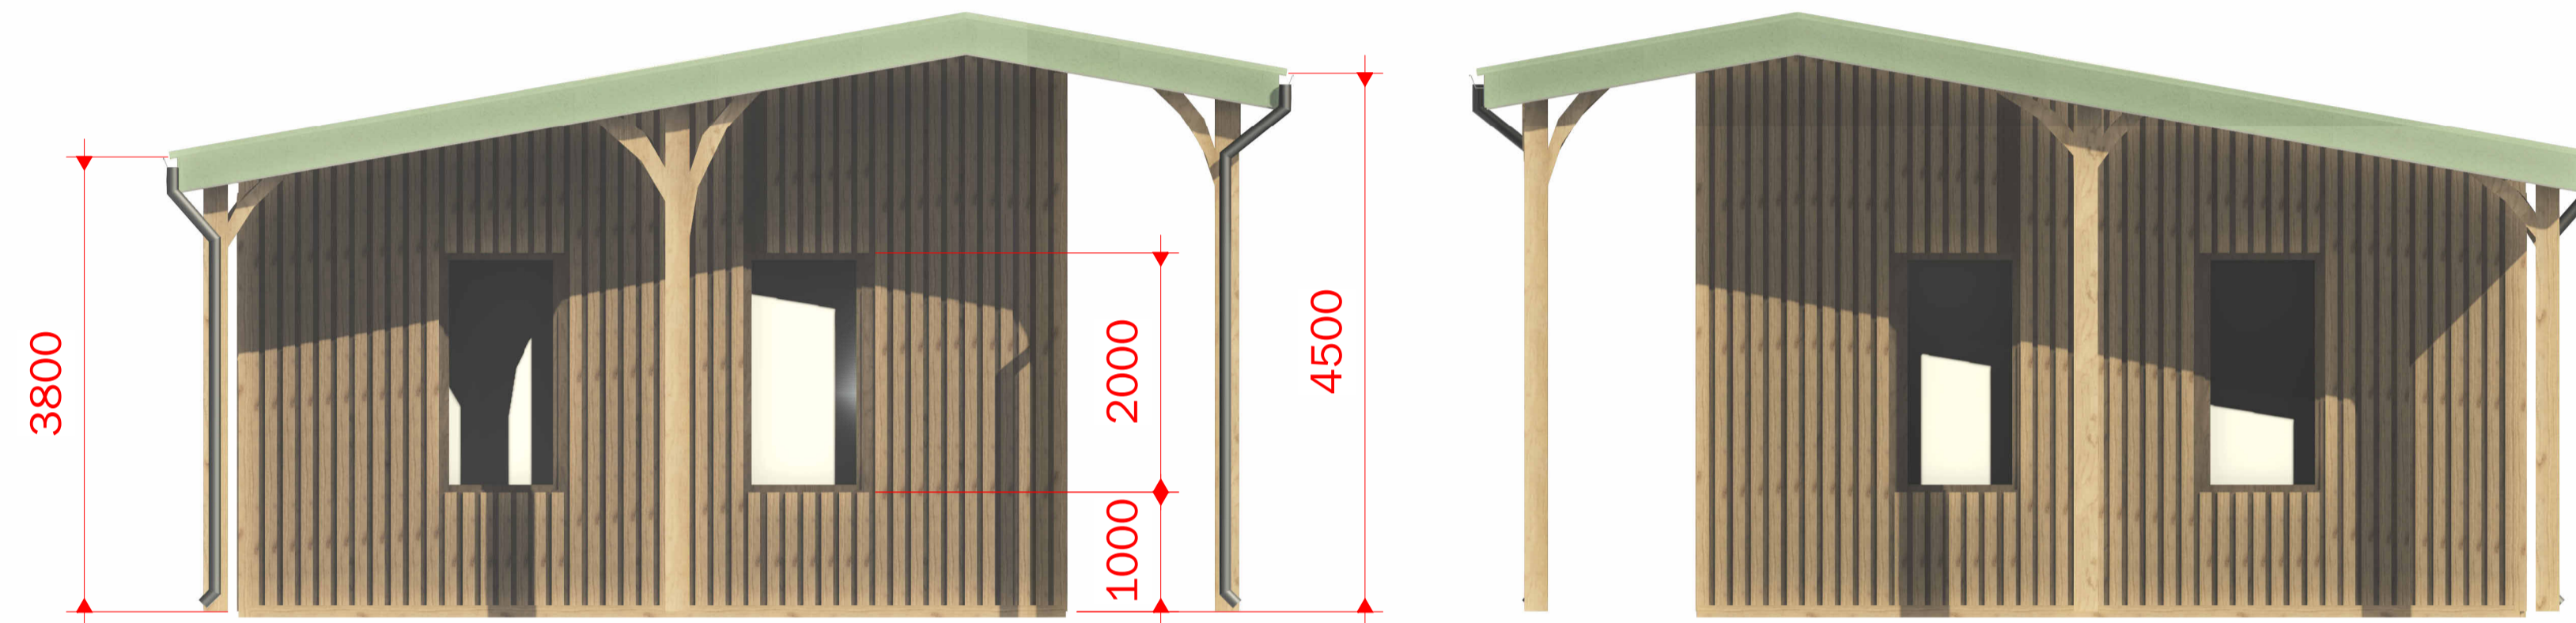


5 PROPOSED SOUTH EAST
1 : 50

6 PROPOSED NORTH WEST
1 : 50



2 3D View 8

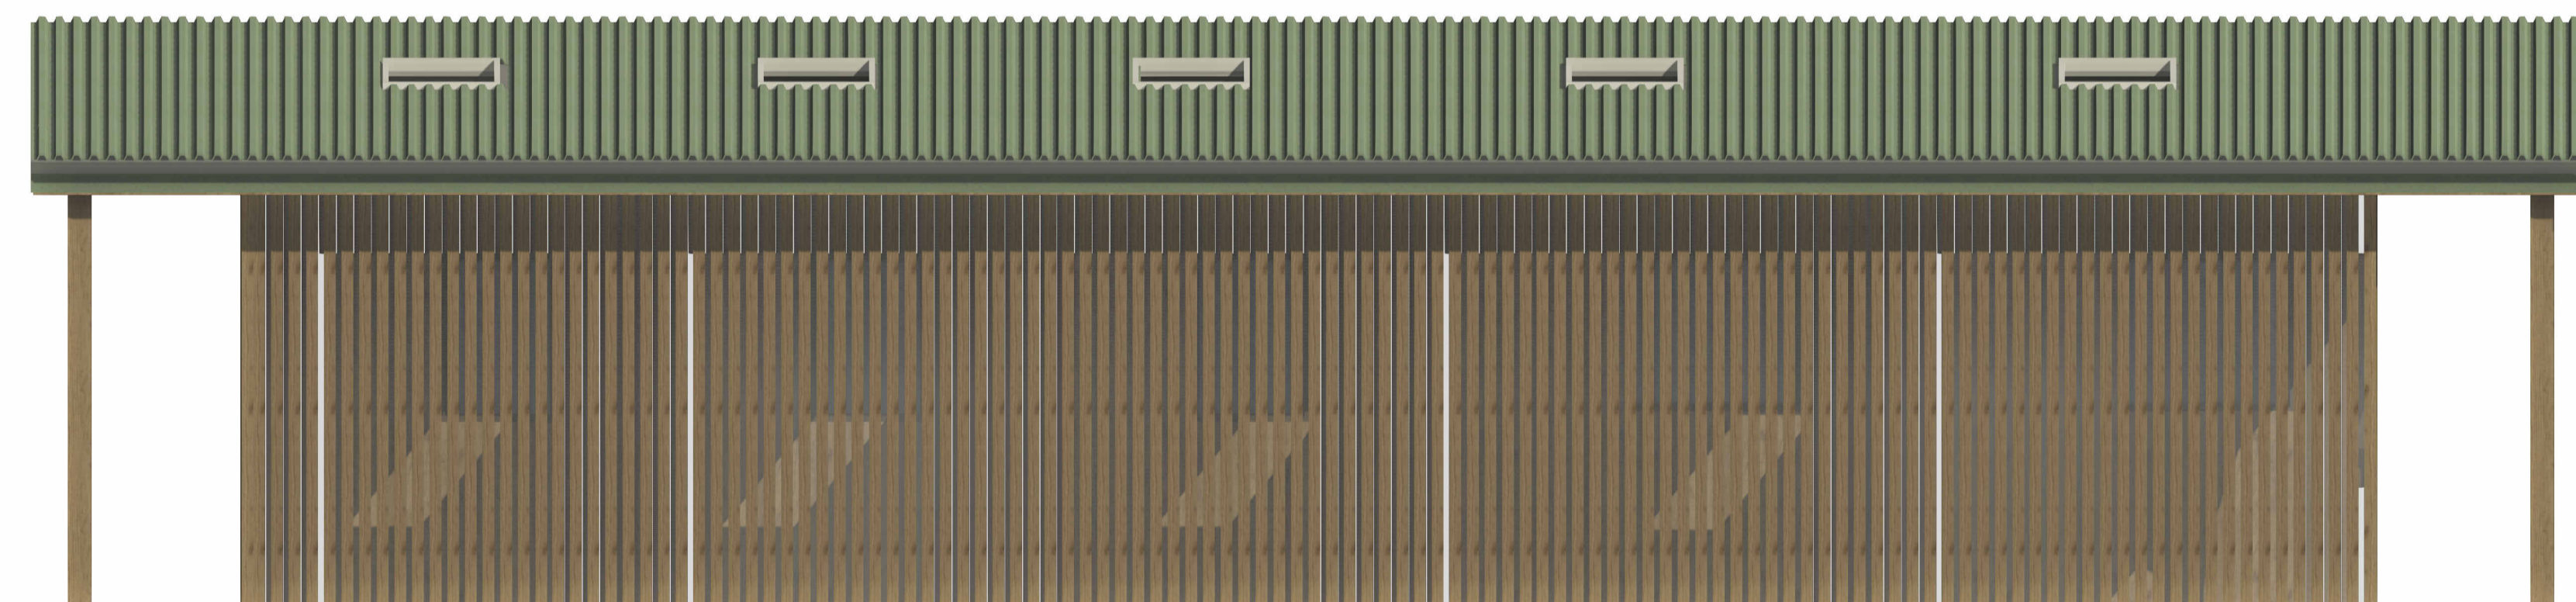

4 PROPOSED SOUTH WEST
1 : 50

No.	Description	Date

CLIENT:
Mr Gradwell
The Vines
Preston Road
Ribchester

PROJECT:
Stables, Tack Room, Land
Maintenance and Equipment
Store

SHEET:
Proposed Plans and Elevations

Project number	PHA/1014
Date	06/05/2026
Drawn by	OSJ
Checked by	PH

A2.2

Scale	1 : 50
Sheet size	A1