


NOTES
THIS DRAWING IS TO BE READ IN CONJUNCTION WITH ALL OTHER DRAWINGS FOR THIS PROJECT.
ALL LEVELS AND DIMENSIONS ARE TO BE CHECKED ON SITE BY THE CONTRACTOR, PRIOR TO
PLACING ORDERS OR COMMENCING ANY OF THE RELEVANT WORKS.
ALL DIMENSIONS ARE IN MILLIMETRES UNLESS STATED OTHERWISE.
ANY DISCREPANCIES BETWEEN THE INFORMATION SHOWN ON THE PLAN AND THAT FOUND ON
SITE ARE TO BE REPORTED TO THE DESIGNER IMMEDIATELY.

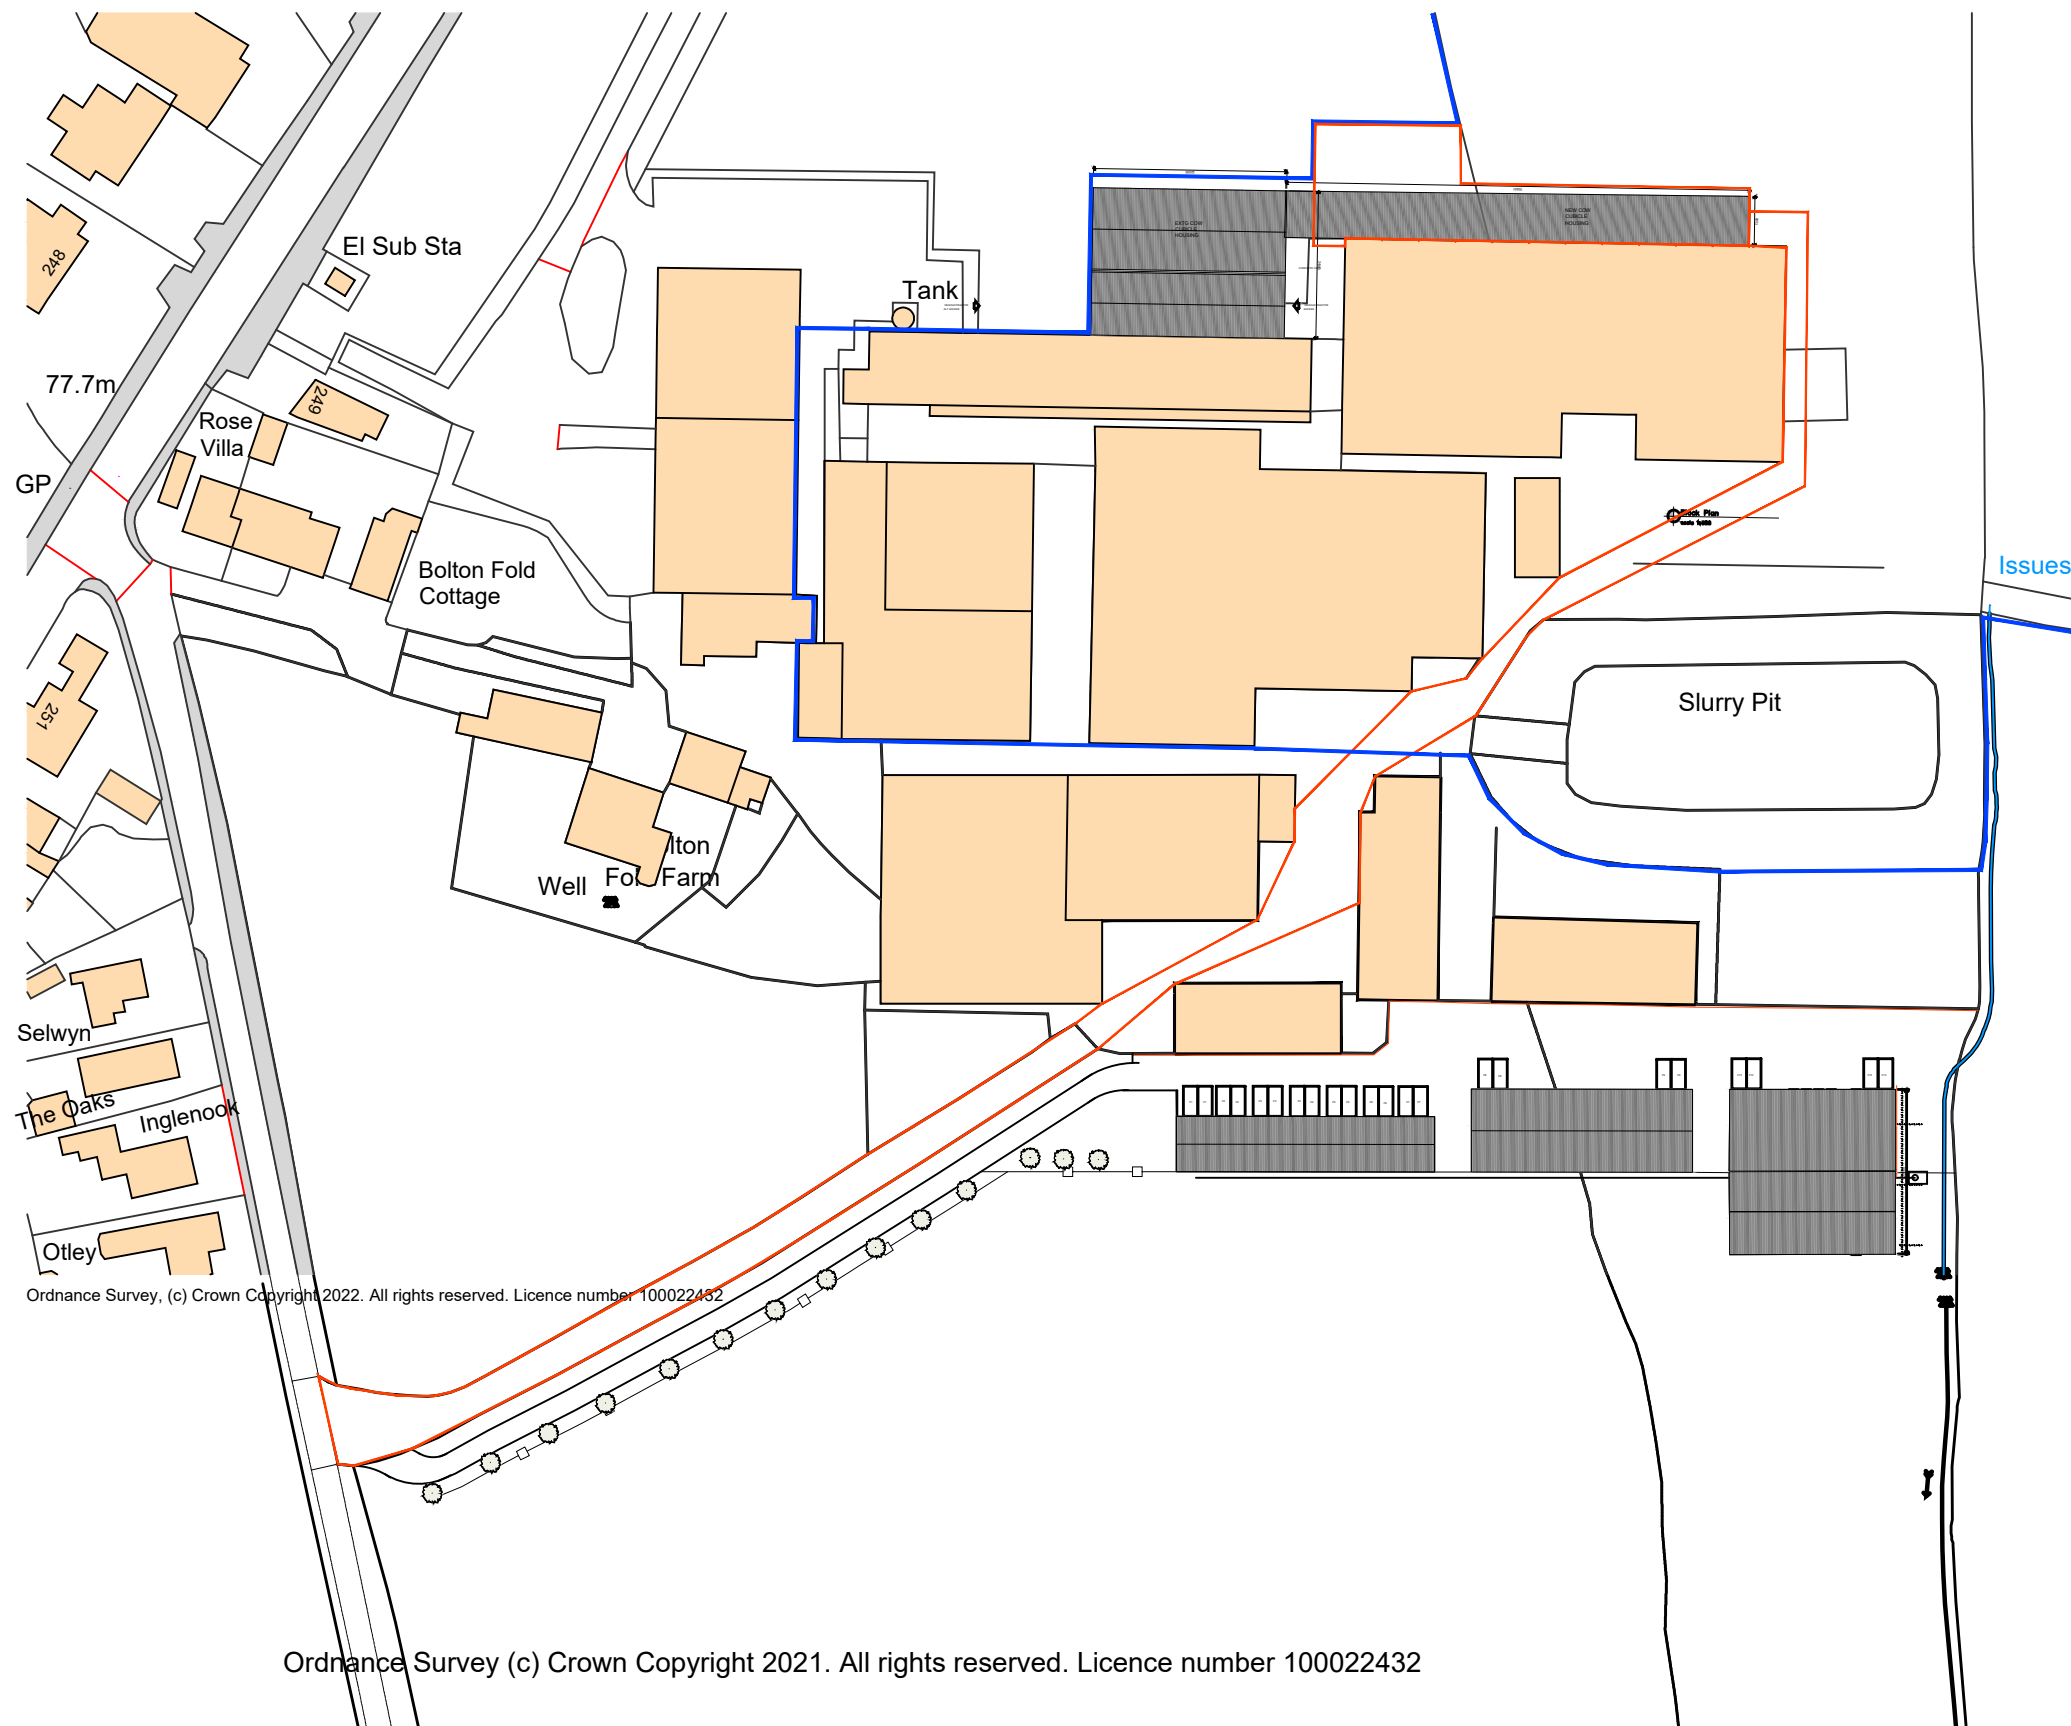

- B 07.07.26 Blue edge boundary added for planner after email of 06.07.26
A 02.07.26 Red edge added to adopted highway

Rev.	Date	Description
------	------	-------------

A.L.H. Design Services
Barley Cottage, Brewery Street, Longridge, Lancs
PR3 3NB, Tel & Fax : (01772) 785719

Client

Mr S Forshaw,
Bolton Fold Farm,
Alston Lane, Alston,
Longridge,
Nr Preston, Lancs, PR3 3BN
Job/Scheme Title

ERECTION OF ADDITIONAL
LEAN-TO CALFING SHED

Drawing Title

PROPOSED LOCATION PLAN

Job/Scheme Number	Drawing Number
-------------------	----------------

0 7 9 5 / 9 3 Drawing No 0 0 B

Scale	Date	Drawn	Checked
-------	------	-------	---------

1 / 1250 Mar 26 a.t.l-h.

Ordnance Survey, (c) Crown Copyright 2022. All rights reserved. Licence number 100022452

Ordnance Survey (c) Crown Copyright 2021. All rights reserved. Licence number 100022432