
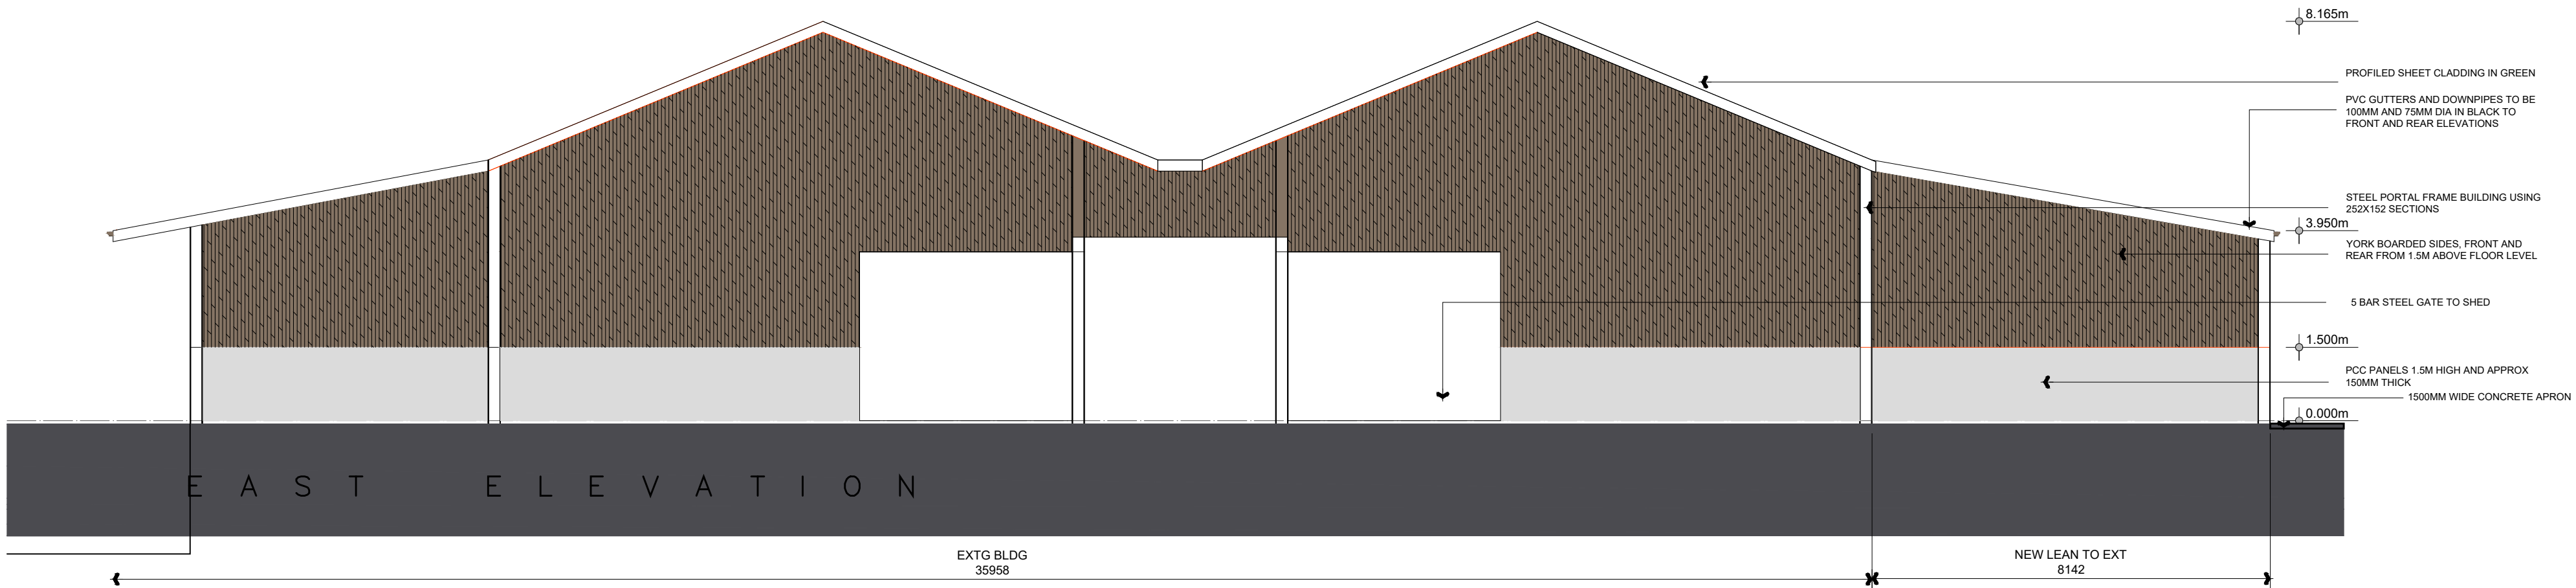
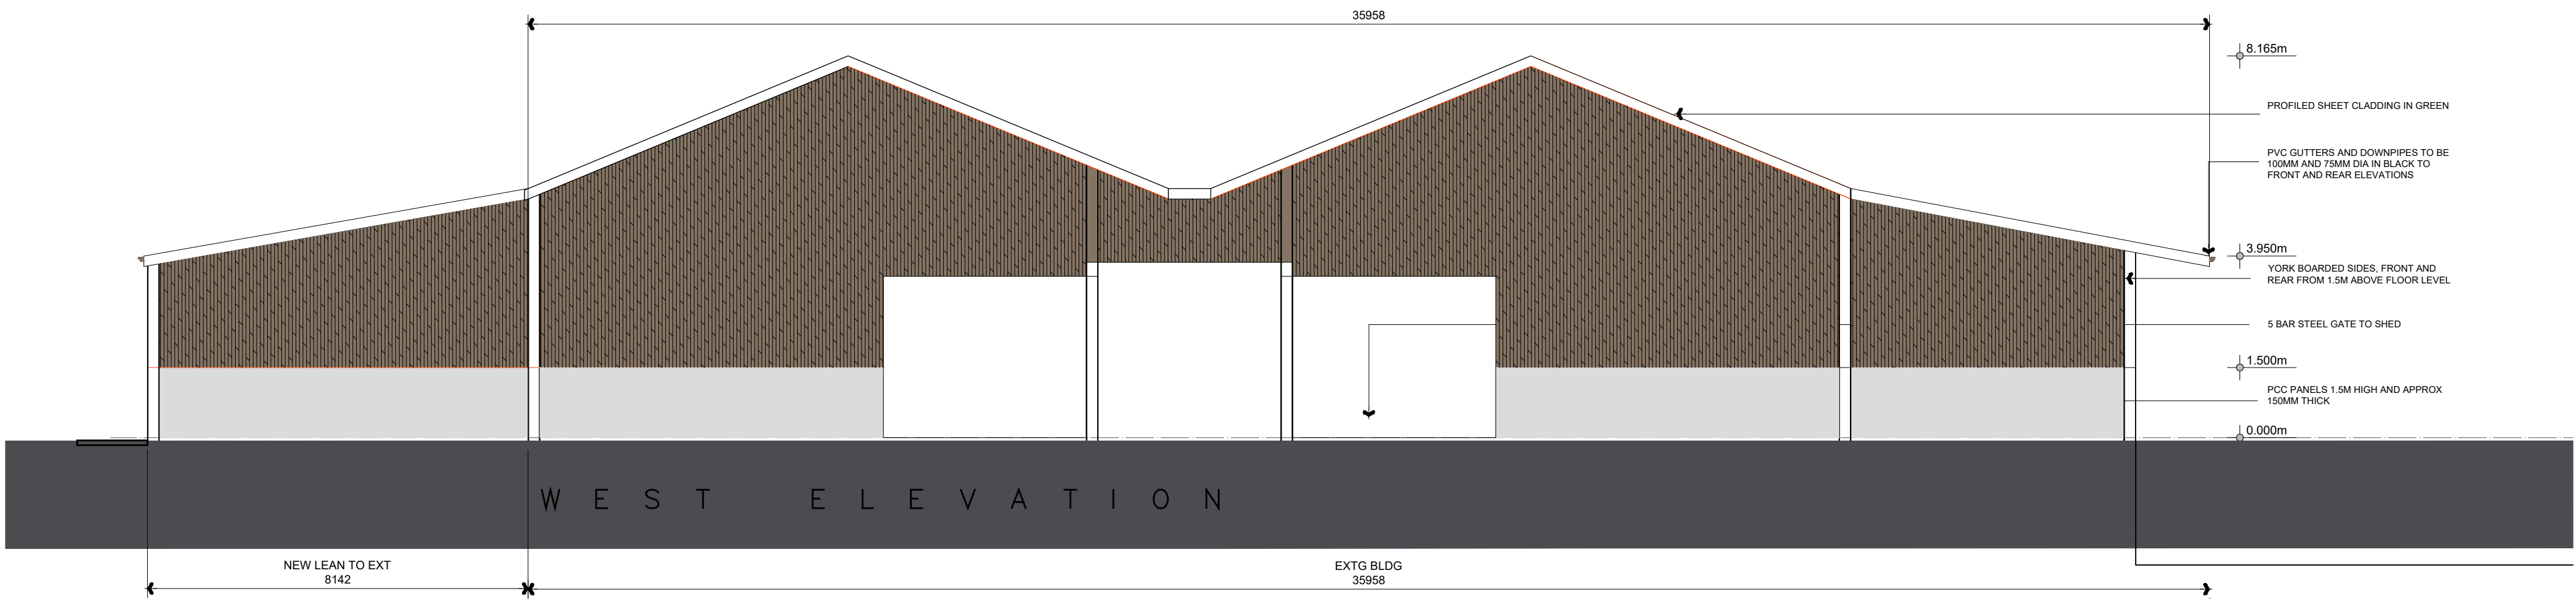


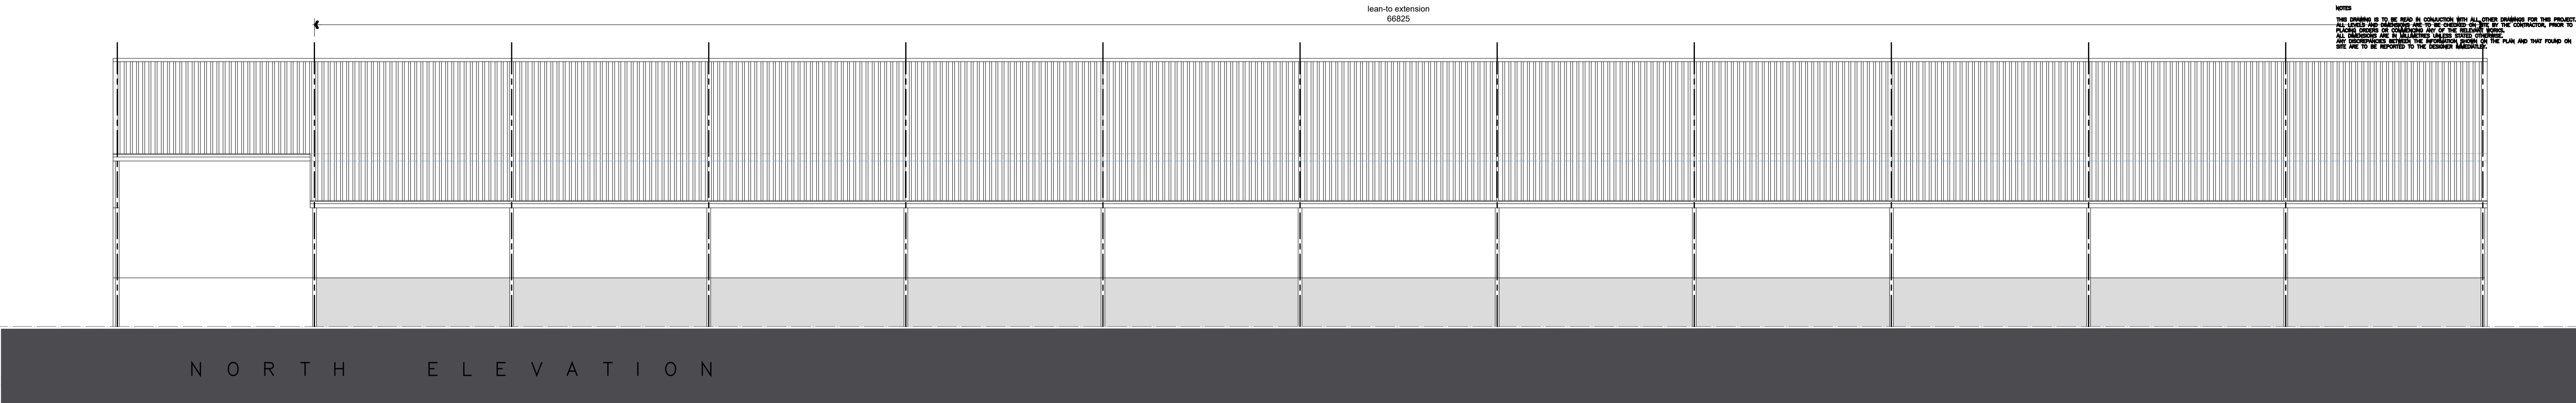

A 03.08.26 Concrete apron added

Rev.	Date	Description
------	------	-------------

A.L.H. Design Services
Barley Cottage, Brewery Street, Longridge, Lancs
PR3 3NB, Tel & Fax : (01772) 765719

Client

Mr S Forshaw,
Bolton Fold Farm,
Alston Lane, Alston,
Longridge,
Nr Preston, Lancs, PR3 3BN

Job/Scheme Title

ERECTION OF ADDITIONAL
LEAN-TO CALFING SHED

Drawing Title

PROPOSED ELEVATIONS

Job/Scheme Number

0795/93

Drawing No 15 A

Scale

1:100

Date

Mar 26

Drawn

a.t.l-h.

Checked