




NOTES
 THIS DRAWING IS TO BE READ IN CONJUNCTION WITH ALL OTHER DRAWINGS FOR THIS PROJECT.
 ALL WORK AND MATERIALS ARE TO BE INSTALLED AS SHOWN ON THIS DRAWING, PRIOR TO
 PLACING ORDER OR COMMENCING ANY WORK. THE CONTRACTOR SHALL BE RESPONSIBLE FOR
 ALL DIMENSIONS AND MATERIALS UNLESS SPECIFICALLY NOTED OTHERWISE.
 ALL DIMENSIONS ARE TO FACE UNLESS SPECIFICALLY NOTED OTHERWISE.
 ALL WORK TO BE INSTALLED TO THE DIMENSIONS SHOWN ON THE PLAN AND THIS FOUND ON

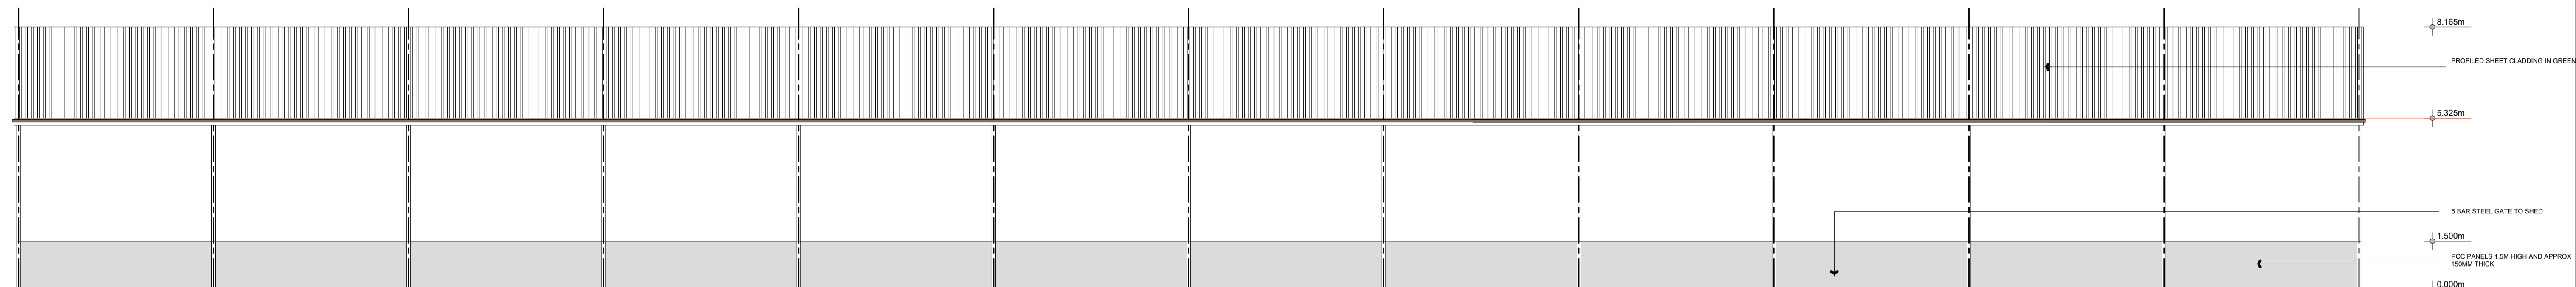

N O R T H E L E V A T I O N

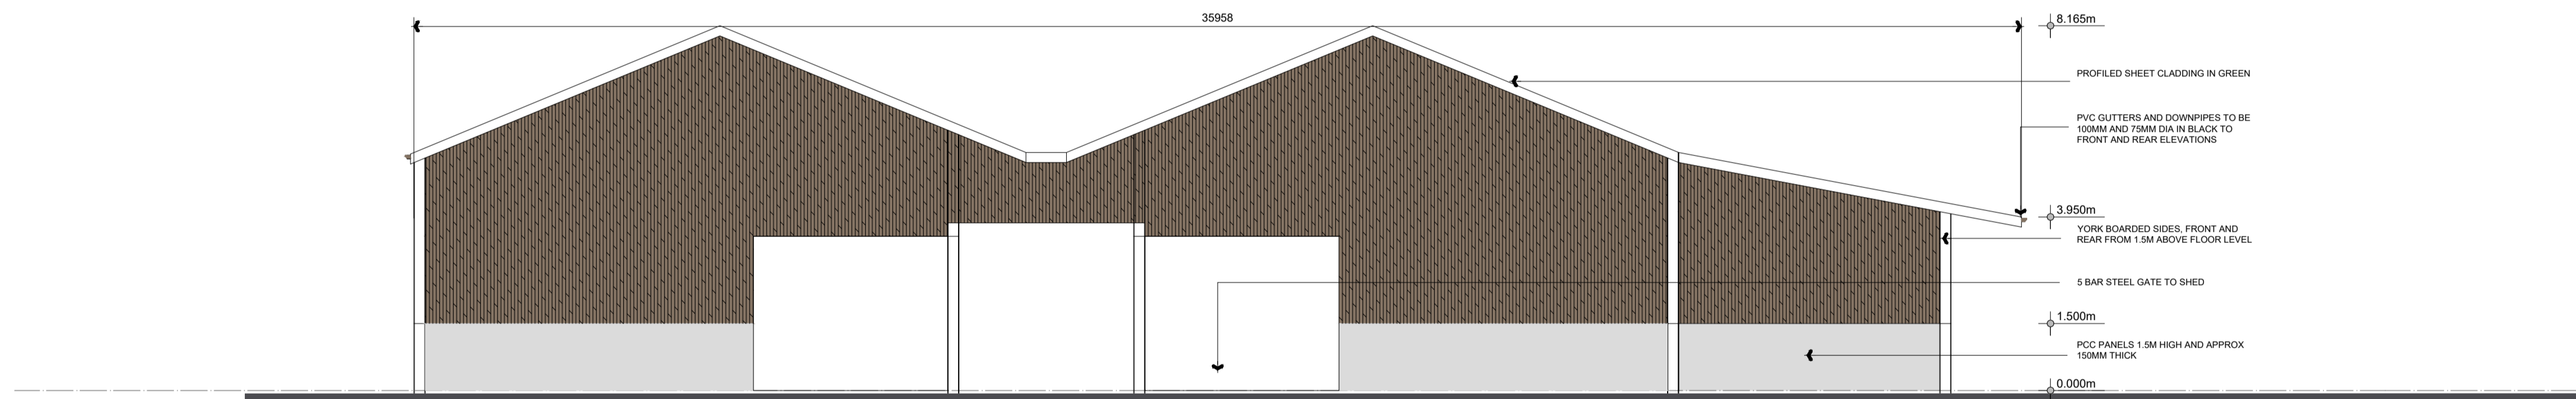

W E S T E L E V A T I O N

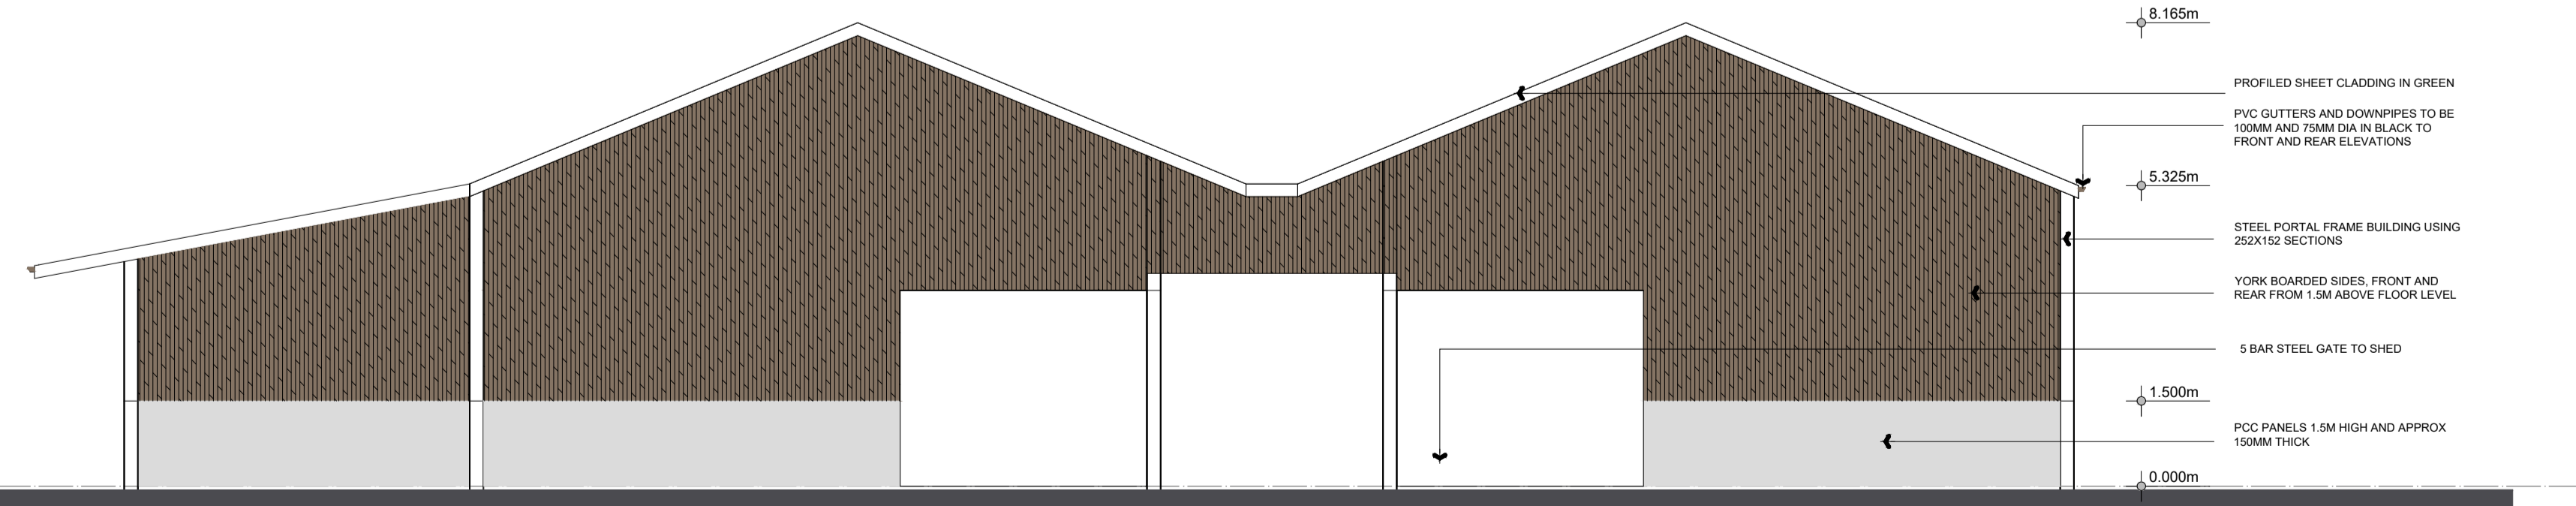

E A S T E L E V A T I O N

Rev. Date Description
A.L.H. Design Services
 Barley Cottage, Brewery Street, Longridge, Lancs
 PR3 3NB, Tel & Fax: (01772) 762719

Client
 Mr S Forshaw,
 Bolton Fold Farm,
 Alston Lane, Alston,
 Longridge,
 Nr Preston, Lancs, PR3 3BN

Job/Scheme Title
 ERECTION OF ADDITIONAL
 LEAN-TO CALFING SHED

Drawing Title
 EXISTING ELEVATIONS

| Job/Scheme Number | Drawing Number | | |
|-------------------|----------------|----------|---------|
| 0795/93 | Drawing No 06 | | |
| Scale | Date | Drawn | Checked |
| 1:100 | Mar 26 | a.t.l-h. | |