


ORIGINAL ELEVATIONS


12 FAIRSNAP AVENUE - LONGRIDGE - PRESTON - PR3 3TL



Front (West) Elevation

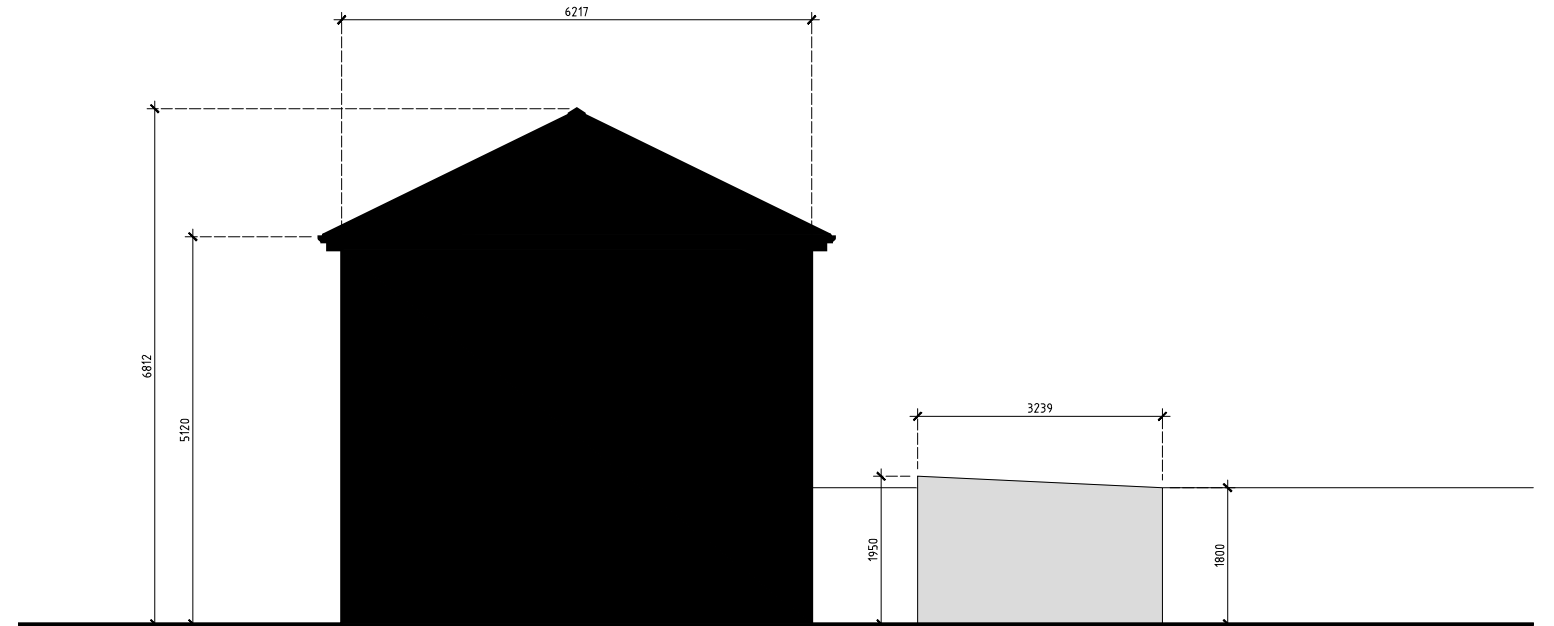


Side (North) Sectional Elevation

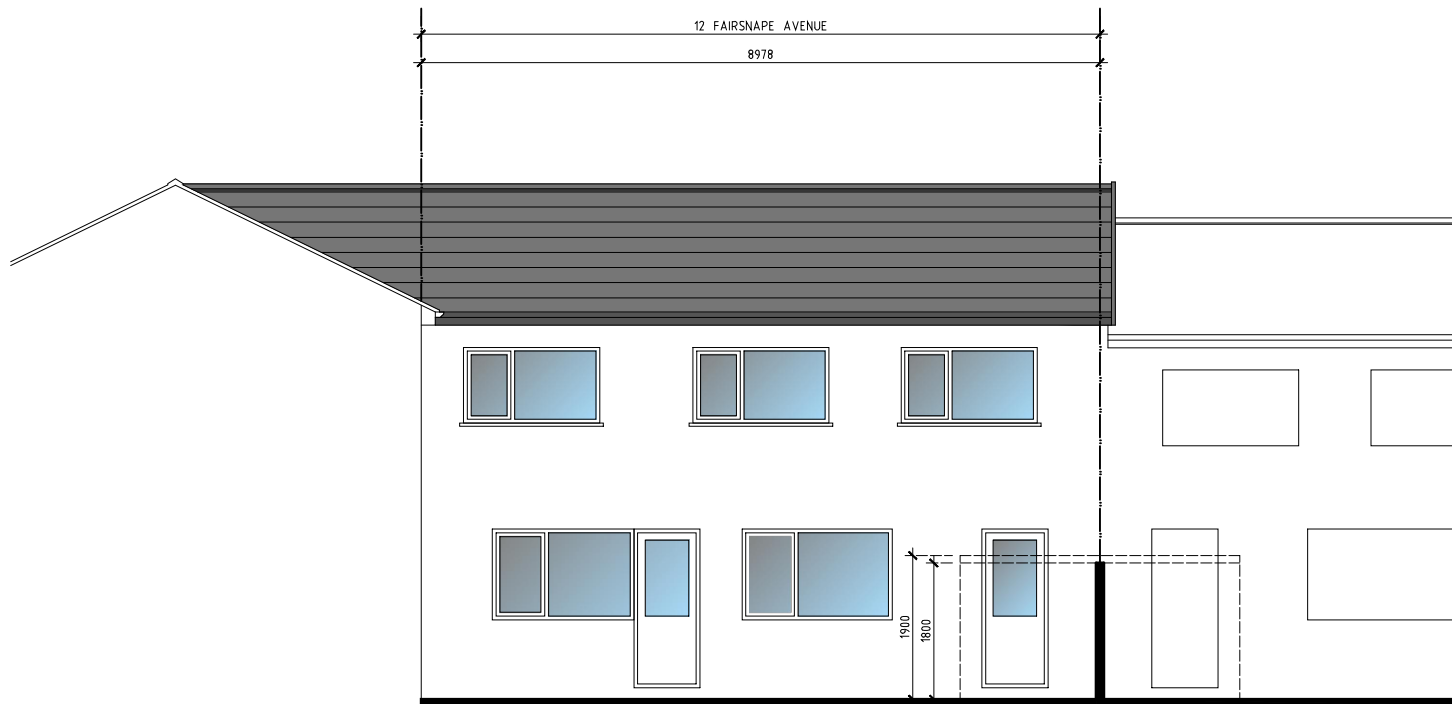

Rear (East) Elevation

Scale 1:100

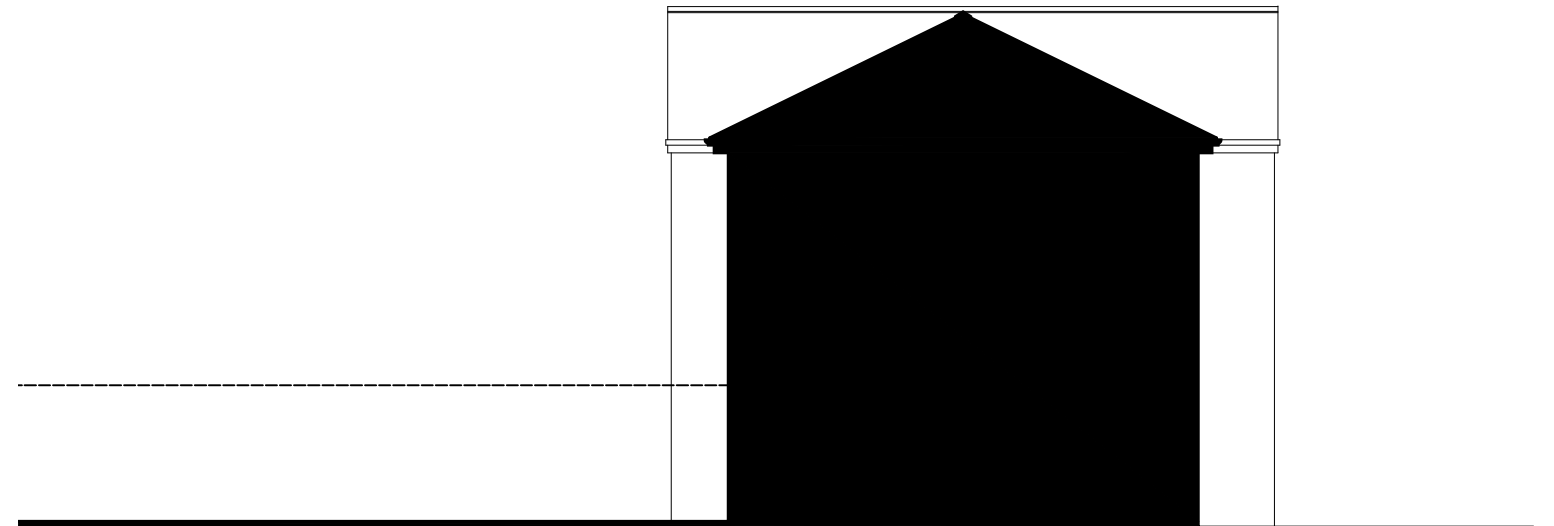

Side (North) Sectional Elevation

Rev-A: Amendments required by RVBC Planning Dept (06.06.26)

MR C SINGLETON 12 FAIRSNAP AVENUE LONGRIDGE PRESTON LANCASHIRE PR3 3TL	JM-0372	007	Rev-A
	ORIGINAL ELEVATIONS (Measured Survey)		Date: 07.05.26 Drawn by: JM Scale: 1:100 Paper Size: A3

MONKS-ARCHITECTURAL-DESIGN
 25 BIRCHFIELD DRIVE - LONGRIDGE - PRESTON - PR3 3HP