

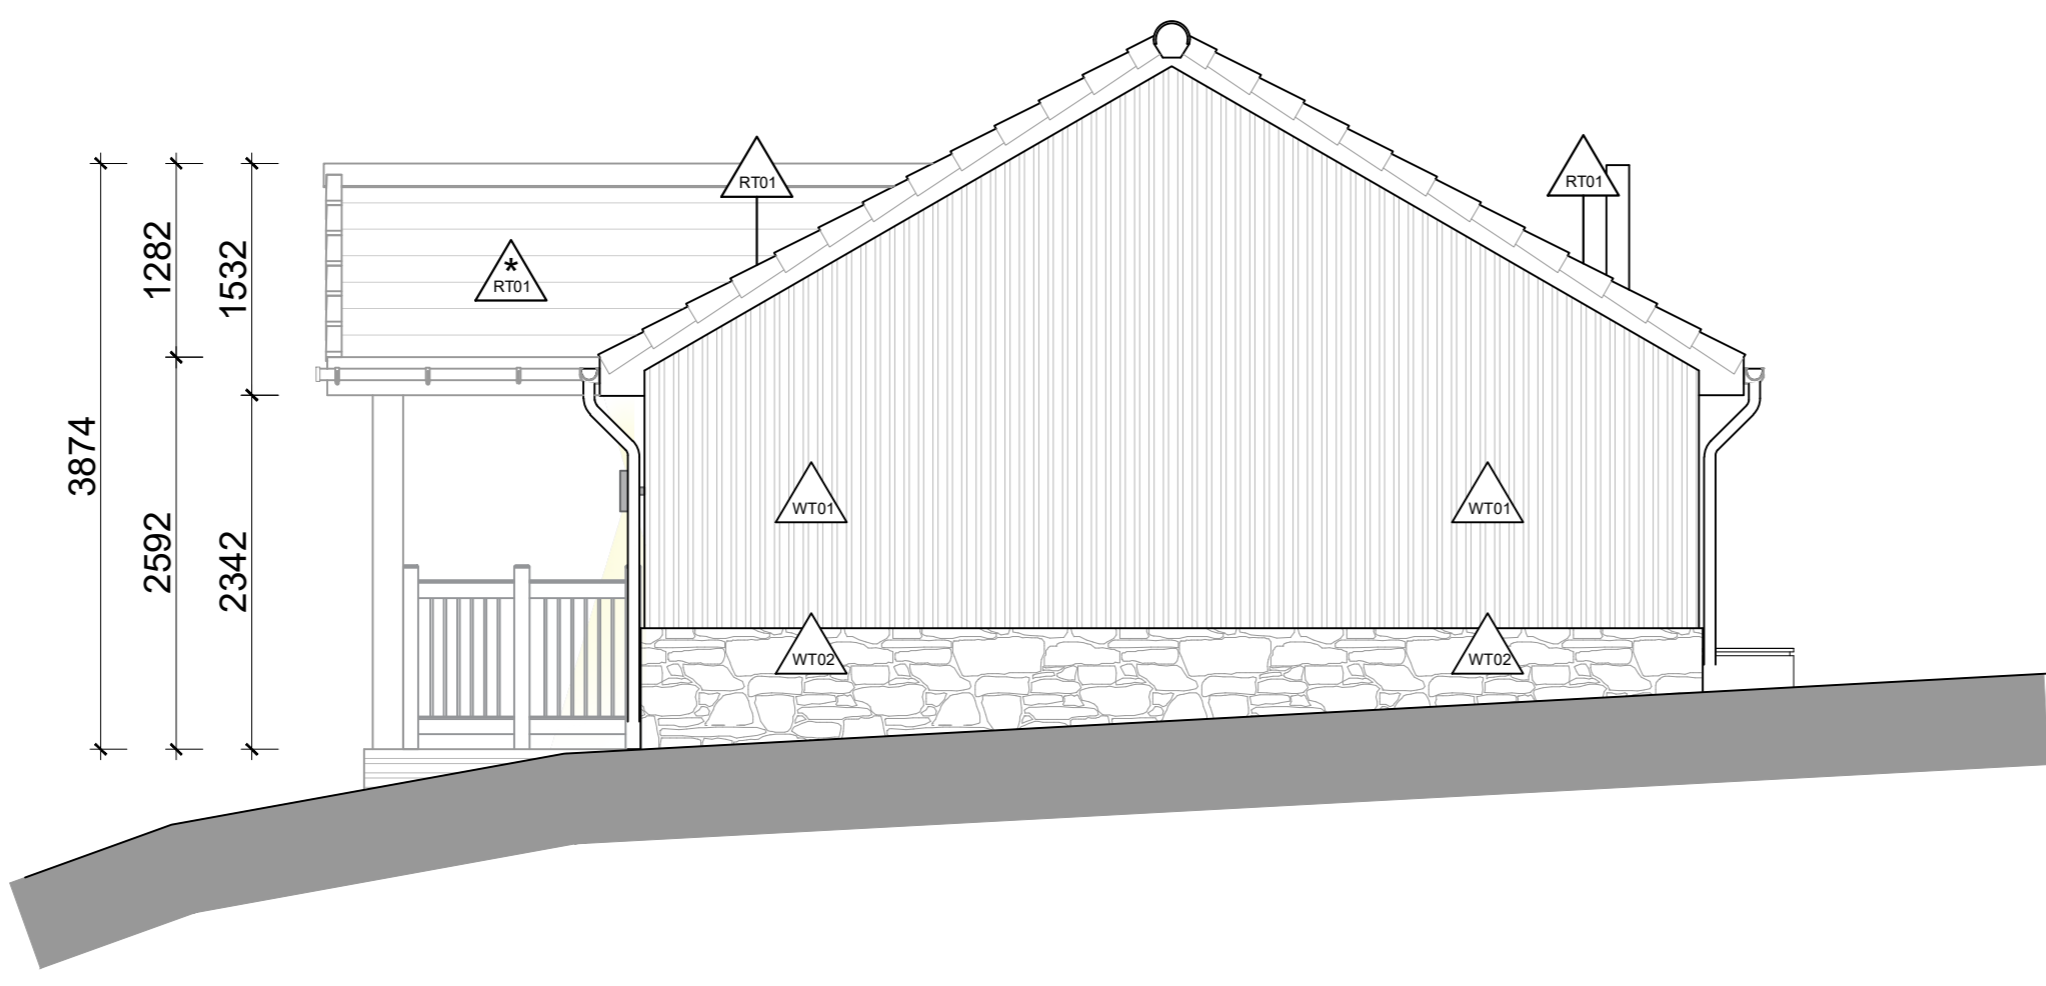




- Notes:
1. Issued for construction.
 2. This drawing illustrates the external elevation design intent, including openings, materials, and key vertical relationships.
 3. Heights shown relate to structural and finished floor levels and opening heights and are to be read in conjunction with the setting out plans, sections, and relevant structural information.
 4. All levels and dimensions shall be checked and verified on site prior to construction.
 5. Where structural design input, review, or calculations have been provided by a Structural Engineer, such information has been incorporated for coordination purposes only and has not been independently verified by Black Barn Architecture.
 6. Responsibility for the structural design remains with the originating designer.
 7. All works shall be carried out in accordance with all relevant planning approvals and Building Regulations.
 8. Any discrepancies between the drawings and site conditions shall be reported to Black Barn Architecture for coordination.
 9. The contractor is responsible for setting out, coordination with structure, fabrication tolerances, and compliance with manufacturers' requirements.

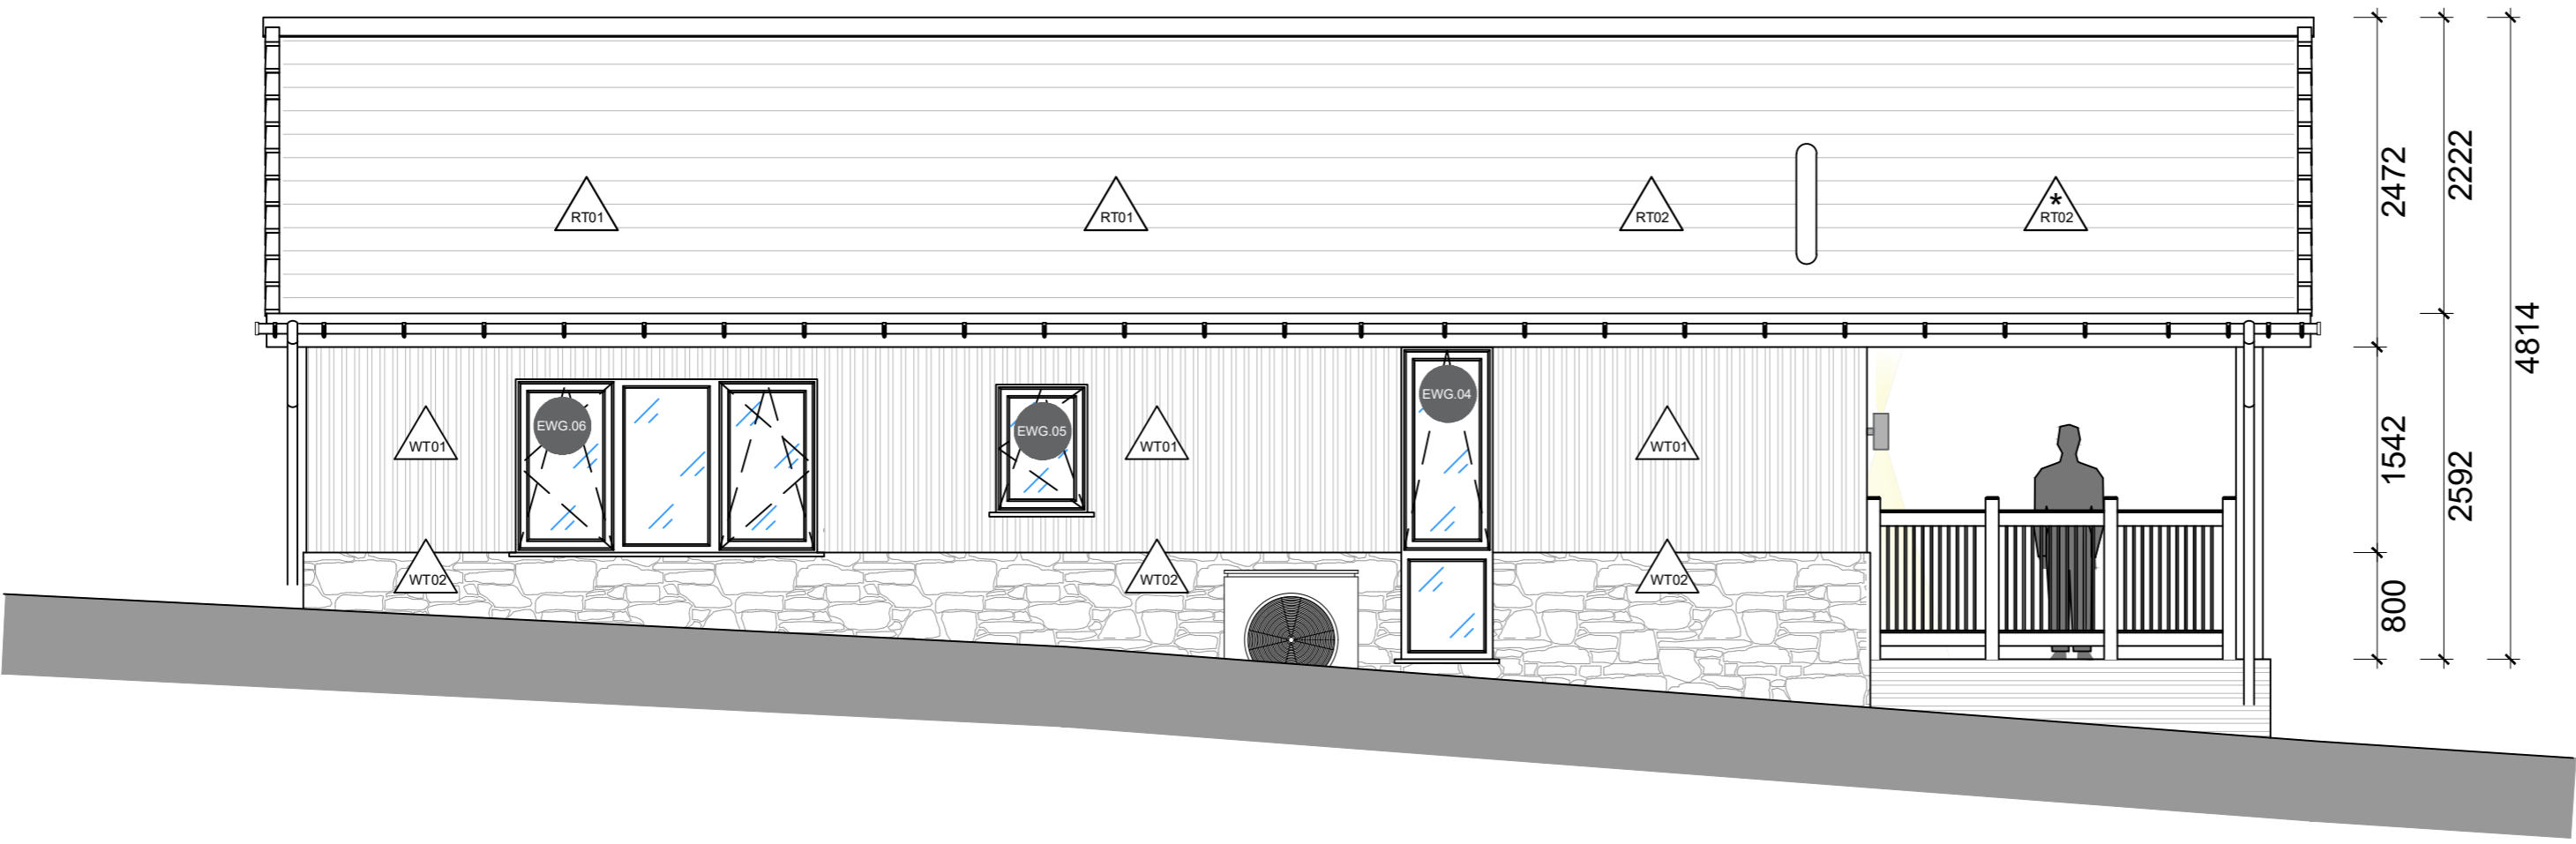



D PROPOSED ELEVATION
SCALE 1:50

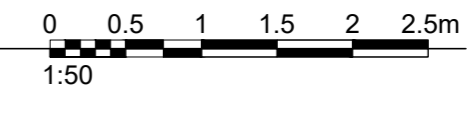

C PROPOSED ELEVATION
SCALE 1:50

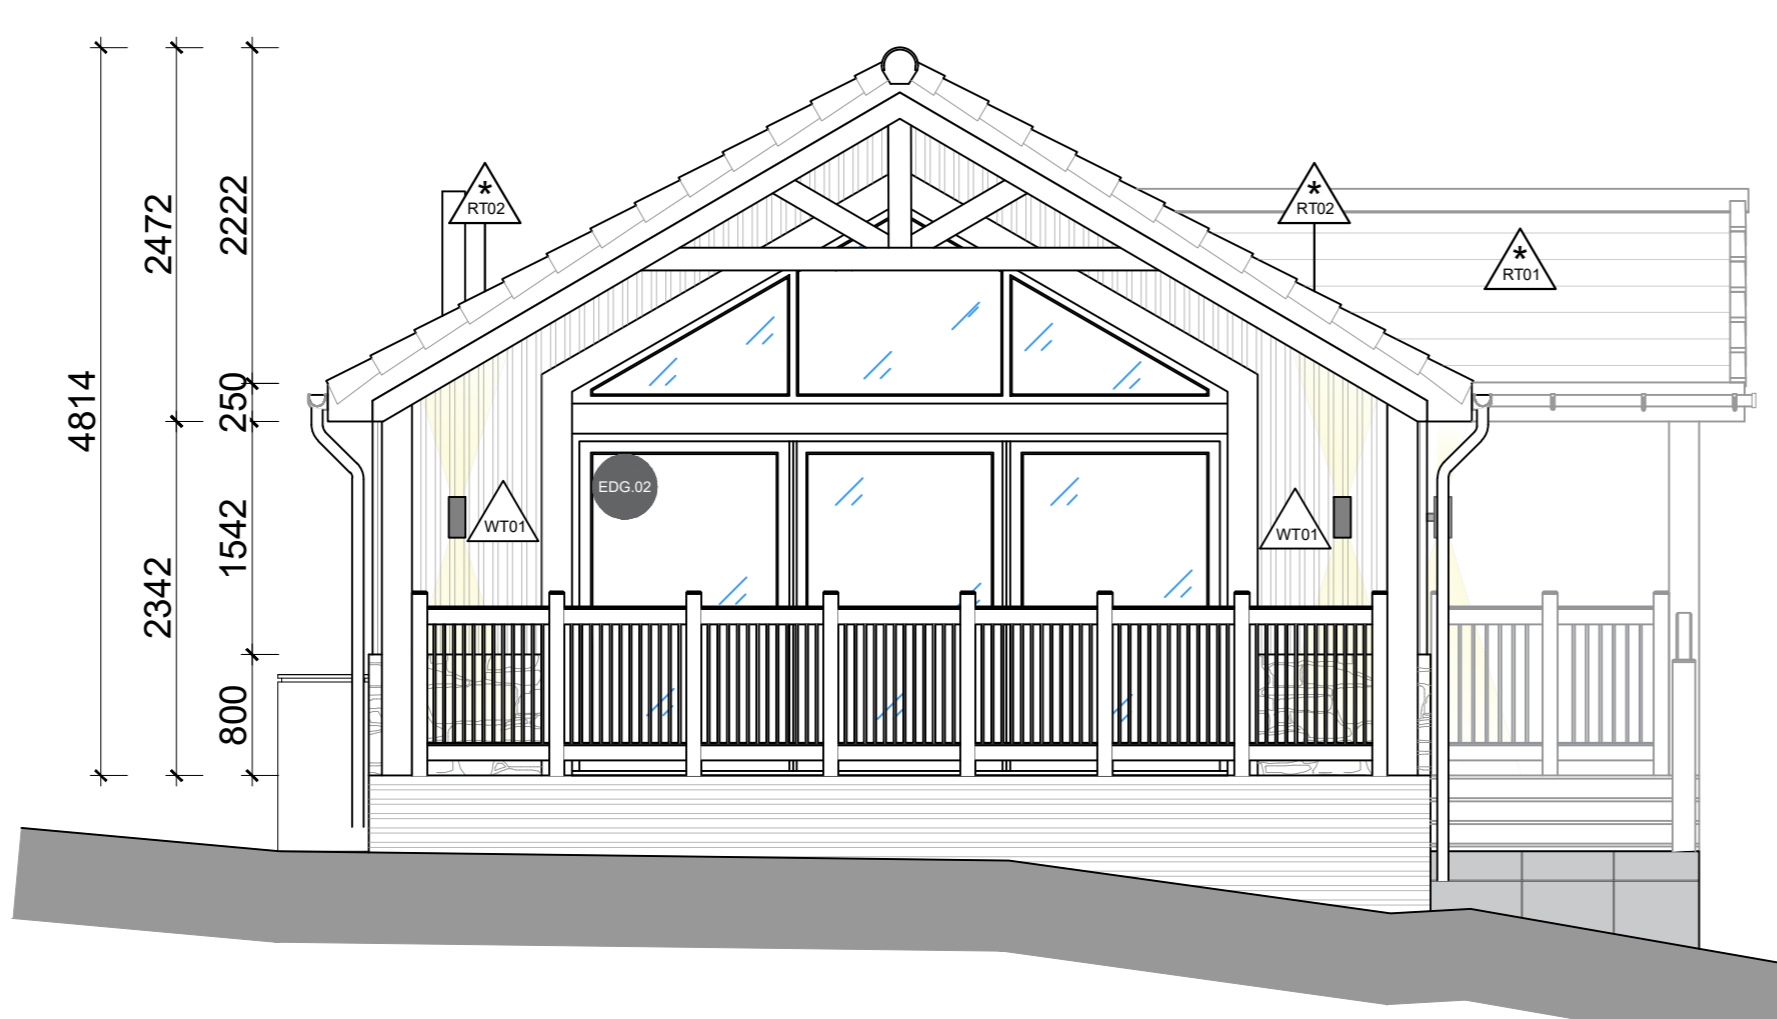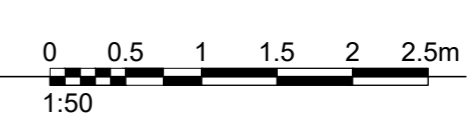


B PROPOSED ELEVATION
SCALE 1:50

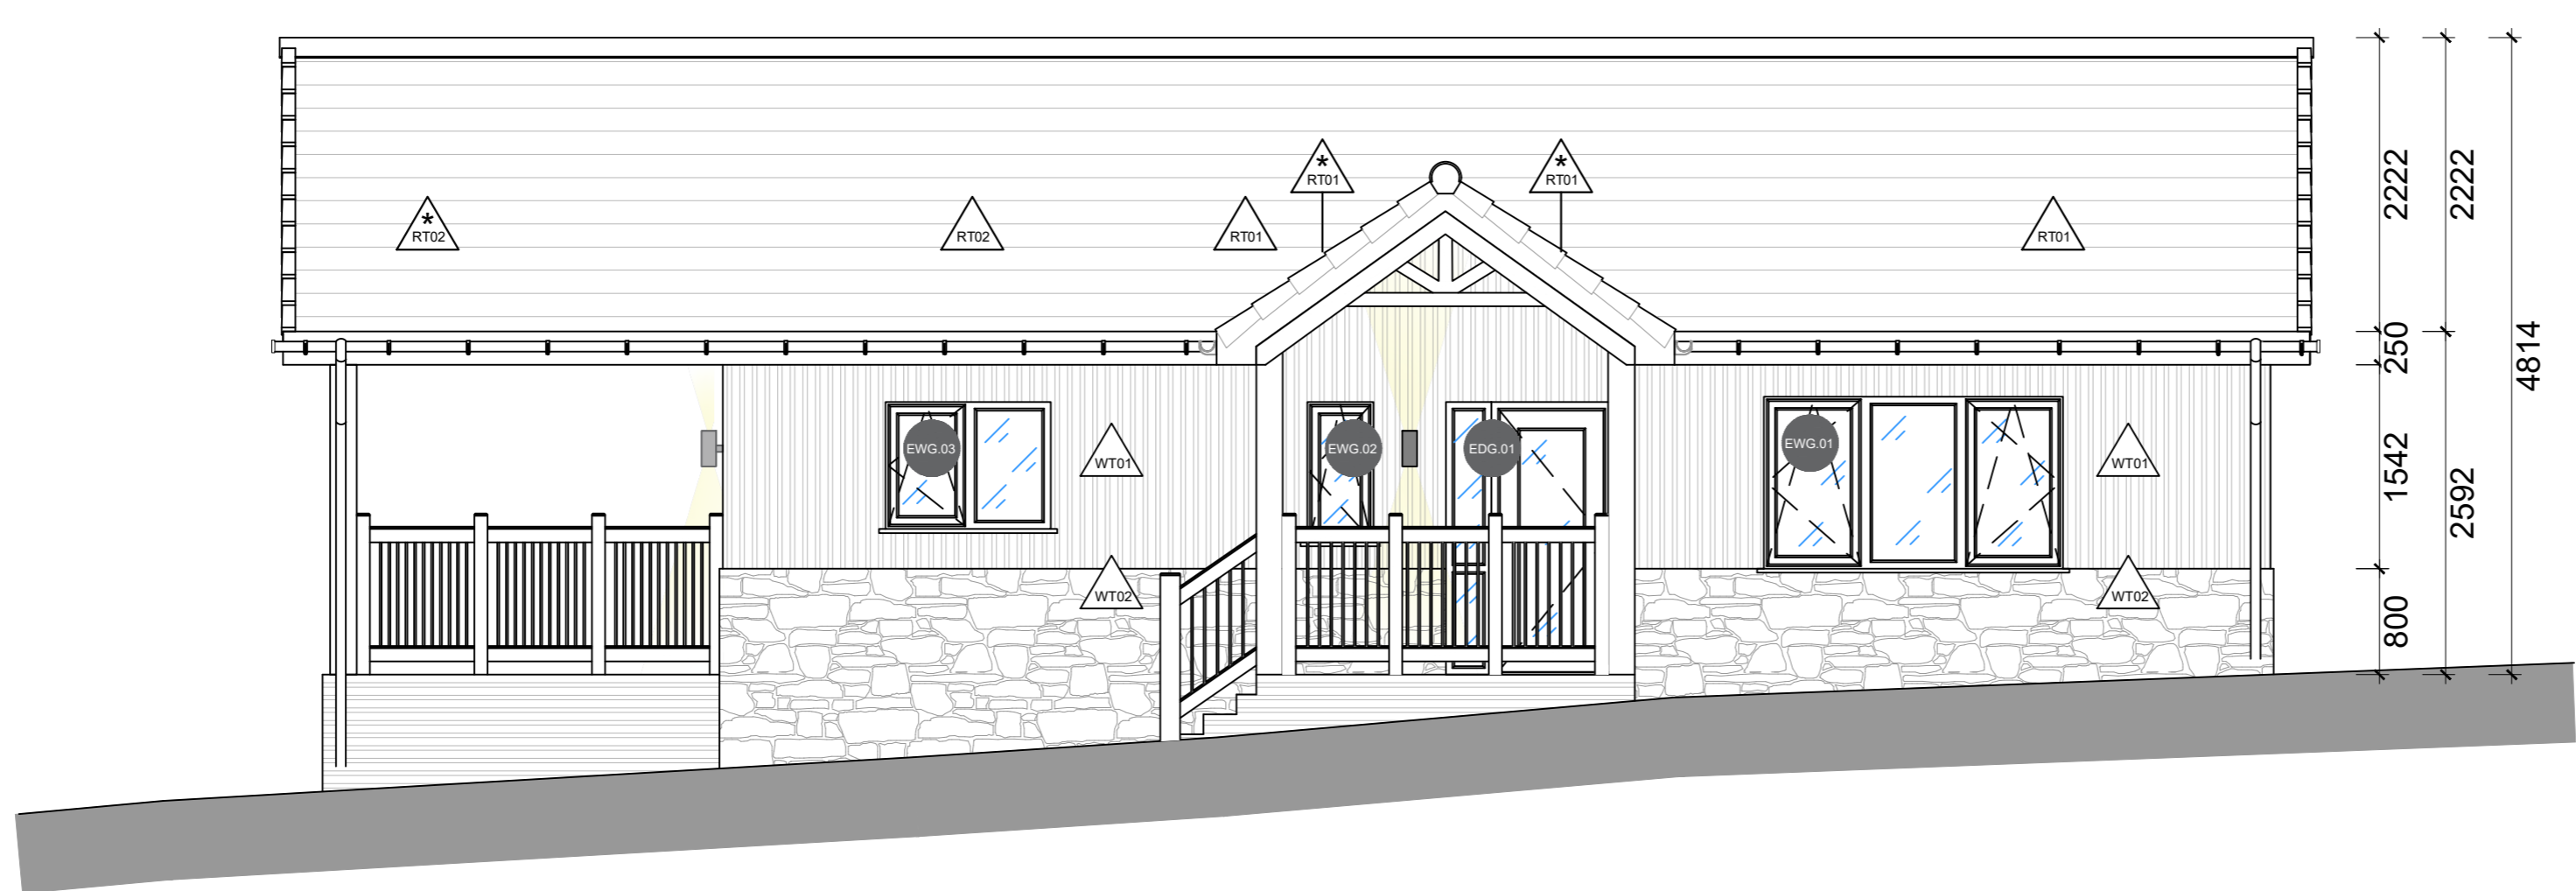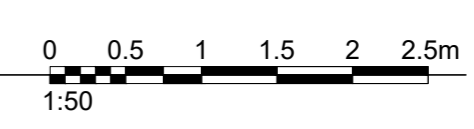


A PROPOSED ELEVATION
SCALE 1:50




WALL TYPES

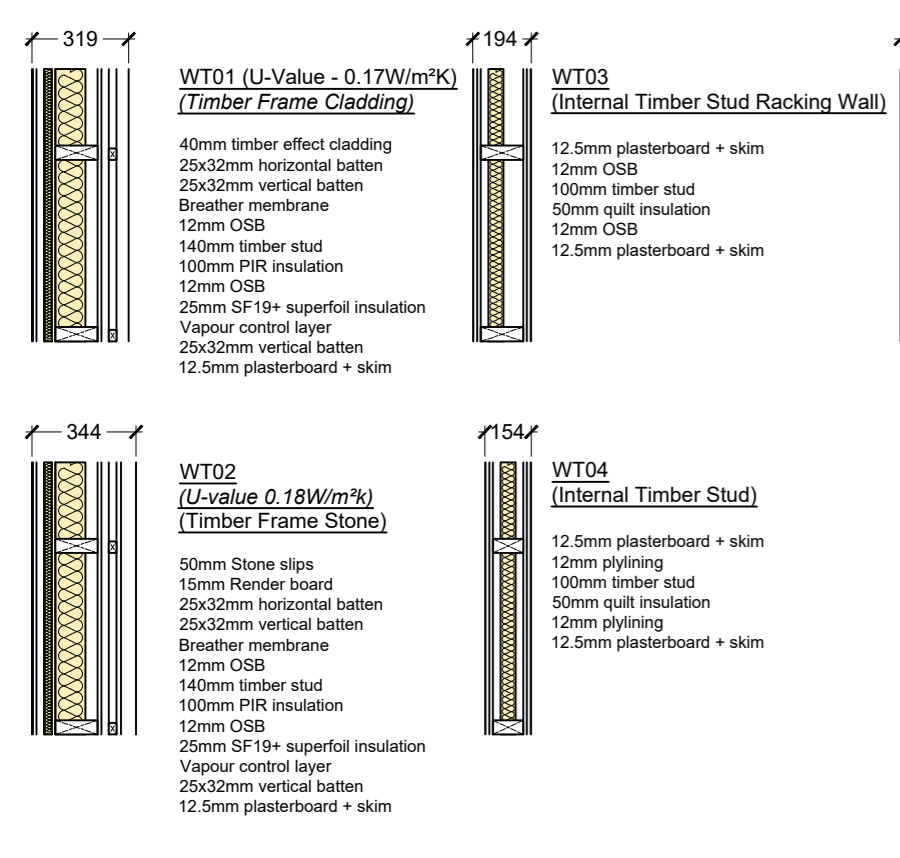


ROOF TYPES

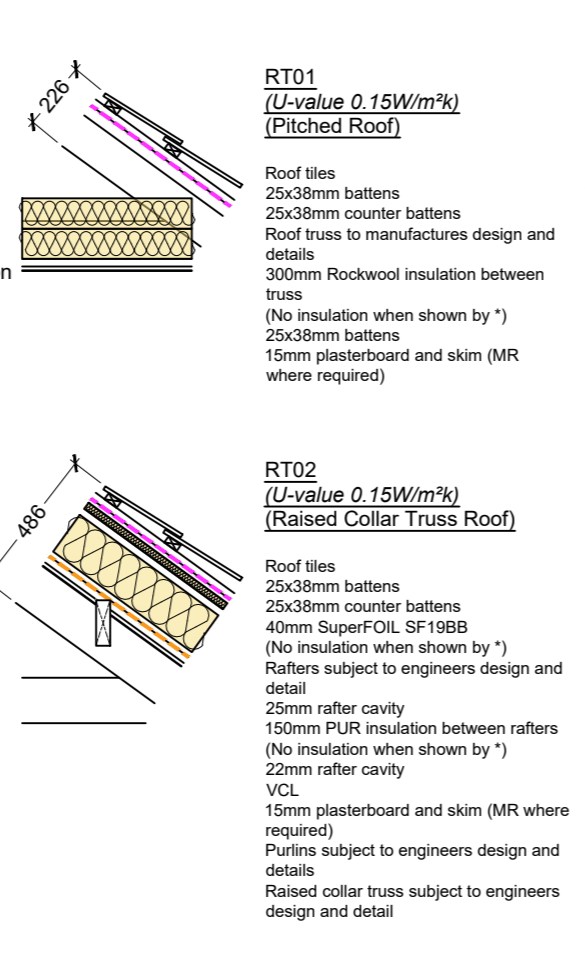

FLOOR TYPES

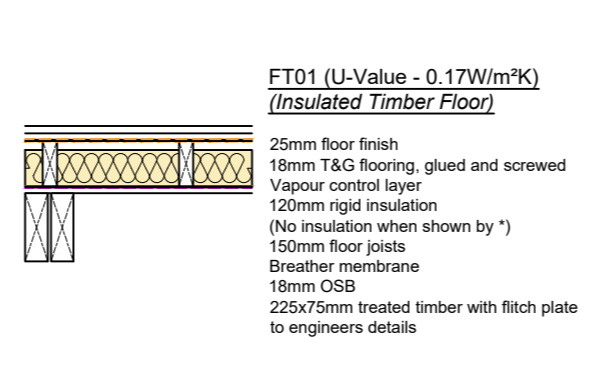

PROPOSED CONSTRUCTION TYPES
SCALE 1:25

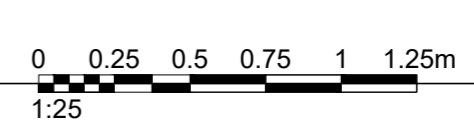

© All works copyright of Black Barn Architecture
This drawing has been prepared for the client for a specific project. It is not to be used for any other project or for any other purpose.
All works to comply with the latest building regulations and workmanship standards.
DO NOT SCALE OFF THIS DRAWING

STAGE 4 - Technical Design

BLACK BARN ARCHITECTURE

DATE: 10/09/2024
DRAWN: CR
CHECKED: CH
PROJECT: BBA_232
CONTRACT: TD20.00
SHEET: A1 (594x841mm)

Hazel - Mere
Longridge Road
Hurst Green
BB7 9QP

Mr Hull

Replacement Holiday Cottage
Proposed Elevations