


Location Plan

Site Address: 15, Clitheroe Road, Sabden, BB7 9HD

Date Produced: 11-May-2026

Scale: 1:2500 @A4

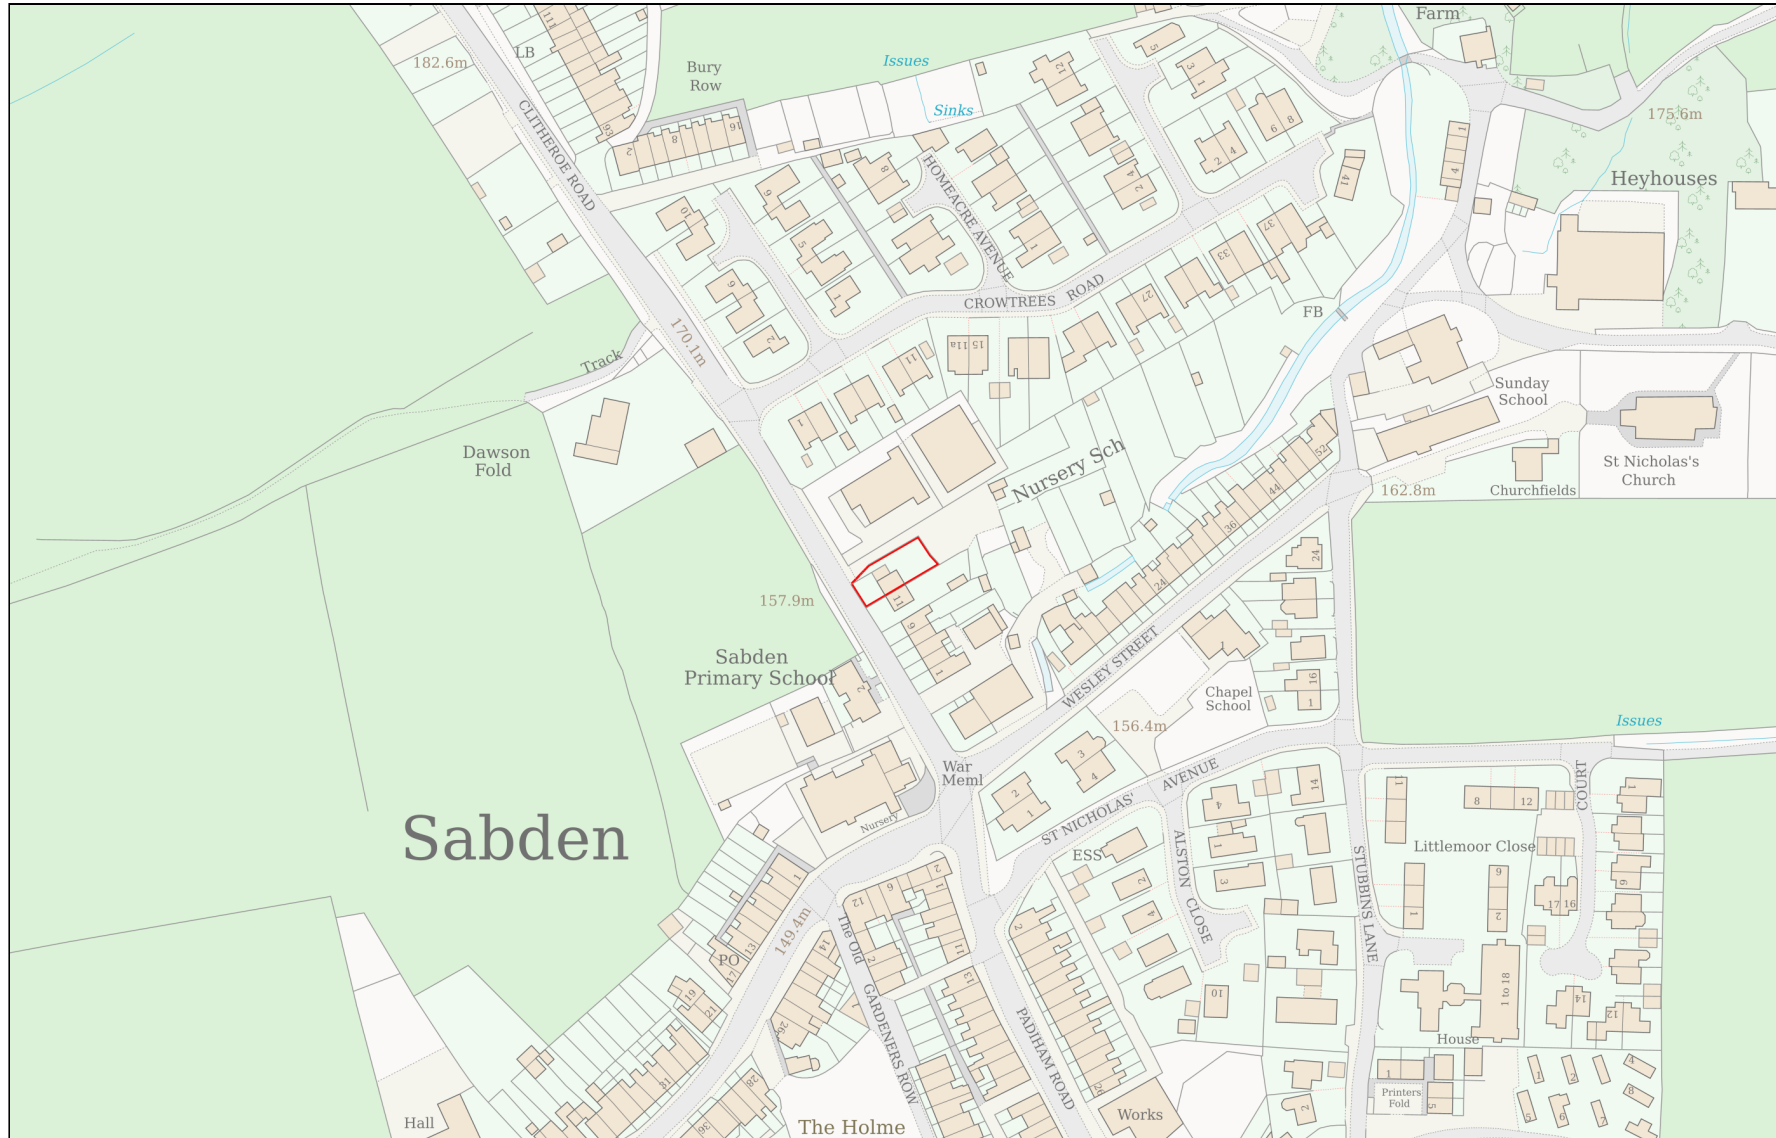

Planning Portal Reference: PP-14910485v1

