

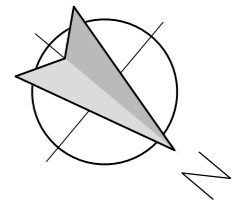
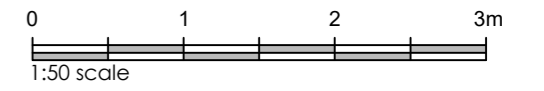



This drawing is to be read in conjunction with all relevant Architect, consultants' and specialists' drawings and specifications. The Architect is to be notified of any discrepancies before proceeding. Do not scale from this drawing. All dimensions and levels are to be checked on site. This drawing is subject to copyright. All work carried out before Planning and Building Permission has been granted is at the contractor/client's risk.

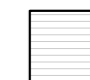

 Interlocking roof tiles to match existing

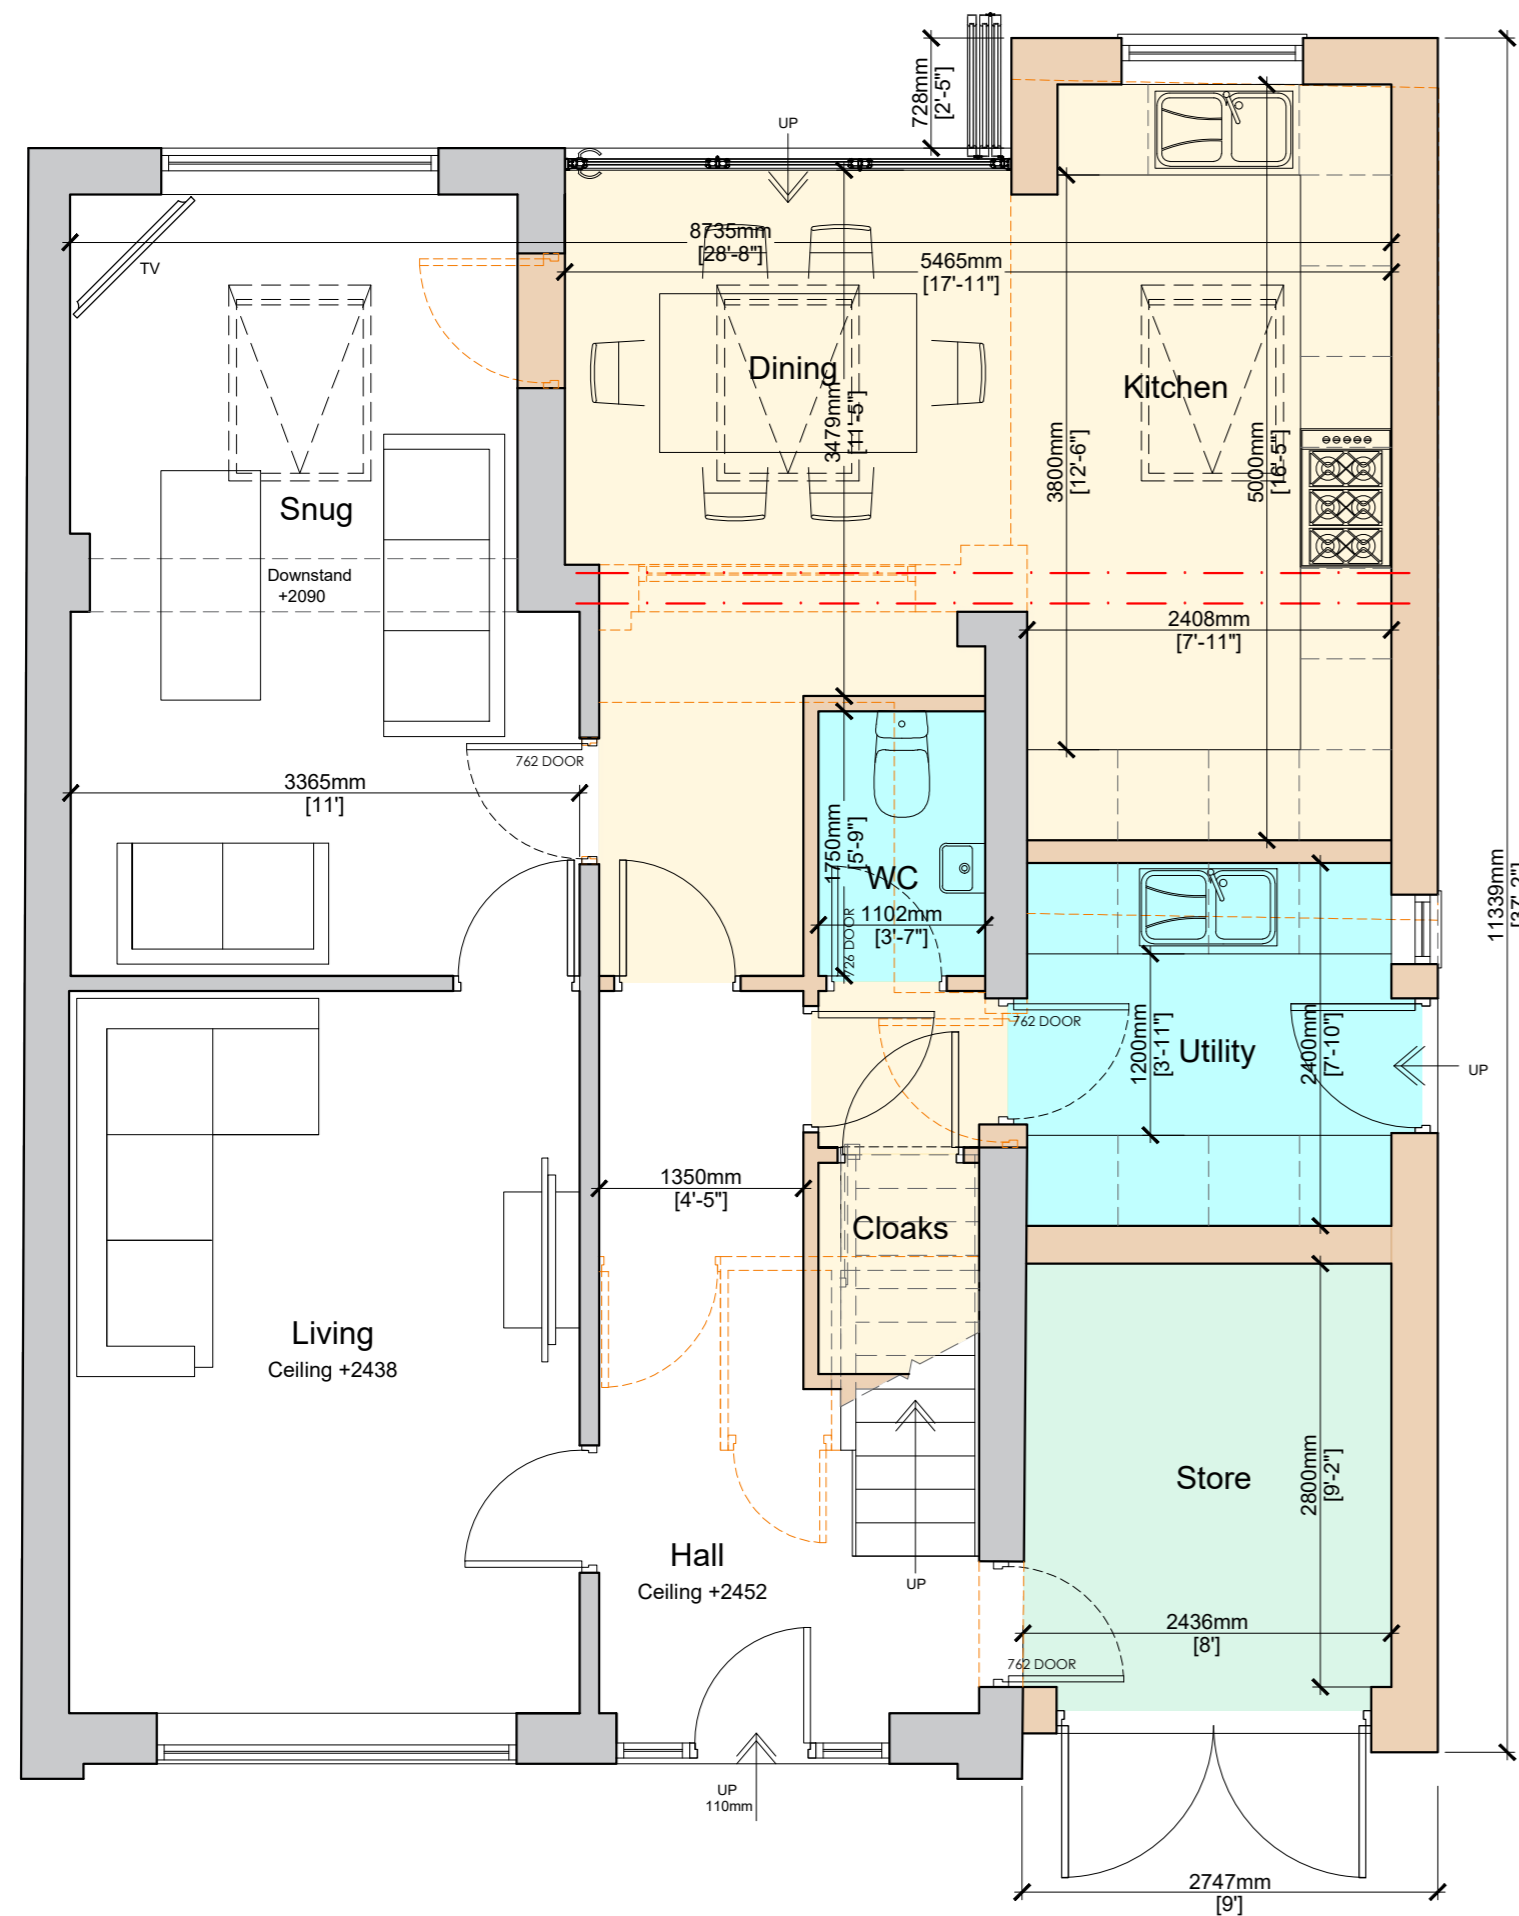

Proposed Ground Floor - Scale 1:50

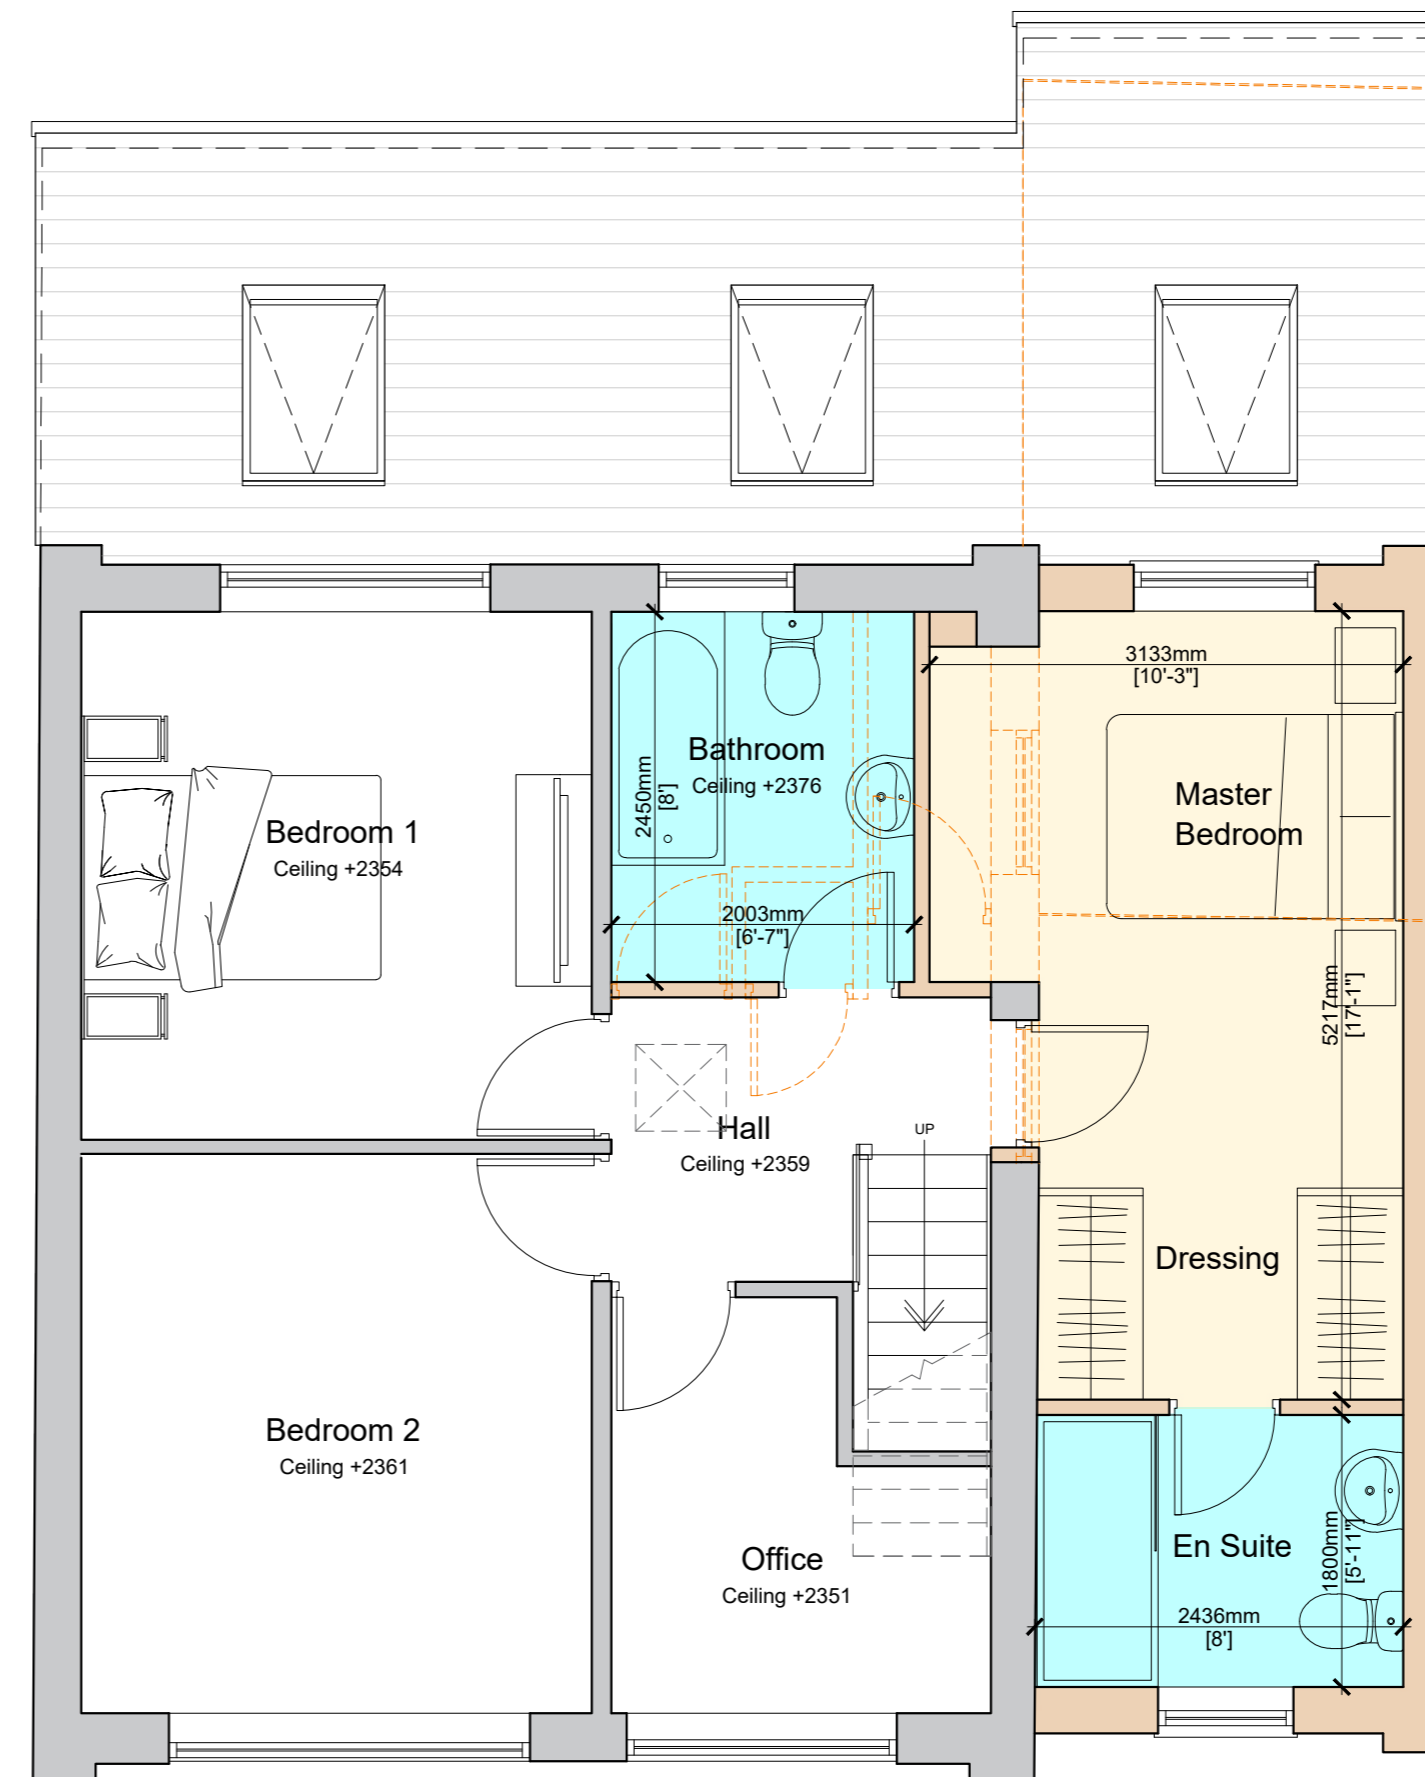

Proposed First Floor - Scale 1:50

A MG Additional Dimensions Added. 14.05.2026

Client
Mr and Mrs Ashton

Job Title
Proposed Extension and alterations at
62 Fairfield Drive
Clitheroe
BB7 2PS

Drawing Title
Proposed Plans

PLANNING
Scale 1:50 @ A2 Date Mar 2026 Drawn RS

spa
SUNDERLAND PEACOCK ARCHITECTS
SUNDERLAND PEACOCK & ASSOCIATES LTD.
HAZELMERE, PIMLICO ROAD, CLITHEROE
LANCASHIRE, BB7 2AG
T 01200 423178 F 01200 427328
E info@sunderlandpeacock.com
www.sunderlandpeacock.com

7389 - P03 REV A