

DEVELOPMENT DISTANCES TO BOUNDARY

CHECK ALL DIMENSIONS PRIOR TO COMMENCEMENT OF WORK


NO GUARANTEE CAN BE GIVEN THAT ALL SERVICES HAVE BEEN SHOWN ON THE DRAWING

NO GUARANTEE CAN BE GIVEN TO THE ACCURACY AND COMPLETENESS OF ANY SERVICE PROVIDER RECORD INFORMATION SHOWN IN THIS DRAWING AND NO LIABILITY WILL BE ACCEPTED FOR ANY LOSSES THAT ARISE DUE TO A LACK OF ACCURACY IN ANY SERVICE PROVIDERS RECORD INFORMATION


RELEVANT SERVICE DRAWINGS SHOULD BE OBTAINED FROM APPROPRIATE SERVICE PROVIDERS AND USED IN CONJUNCTION WITH THIS DRAWING

REFERENCE SHOULD ALSO BE MADE TO HISTORICAL PLANS AND AS BUILT DRAWINGS

THIS DRAWING IS COPYRIGHT TO LABOSPORT LTD

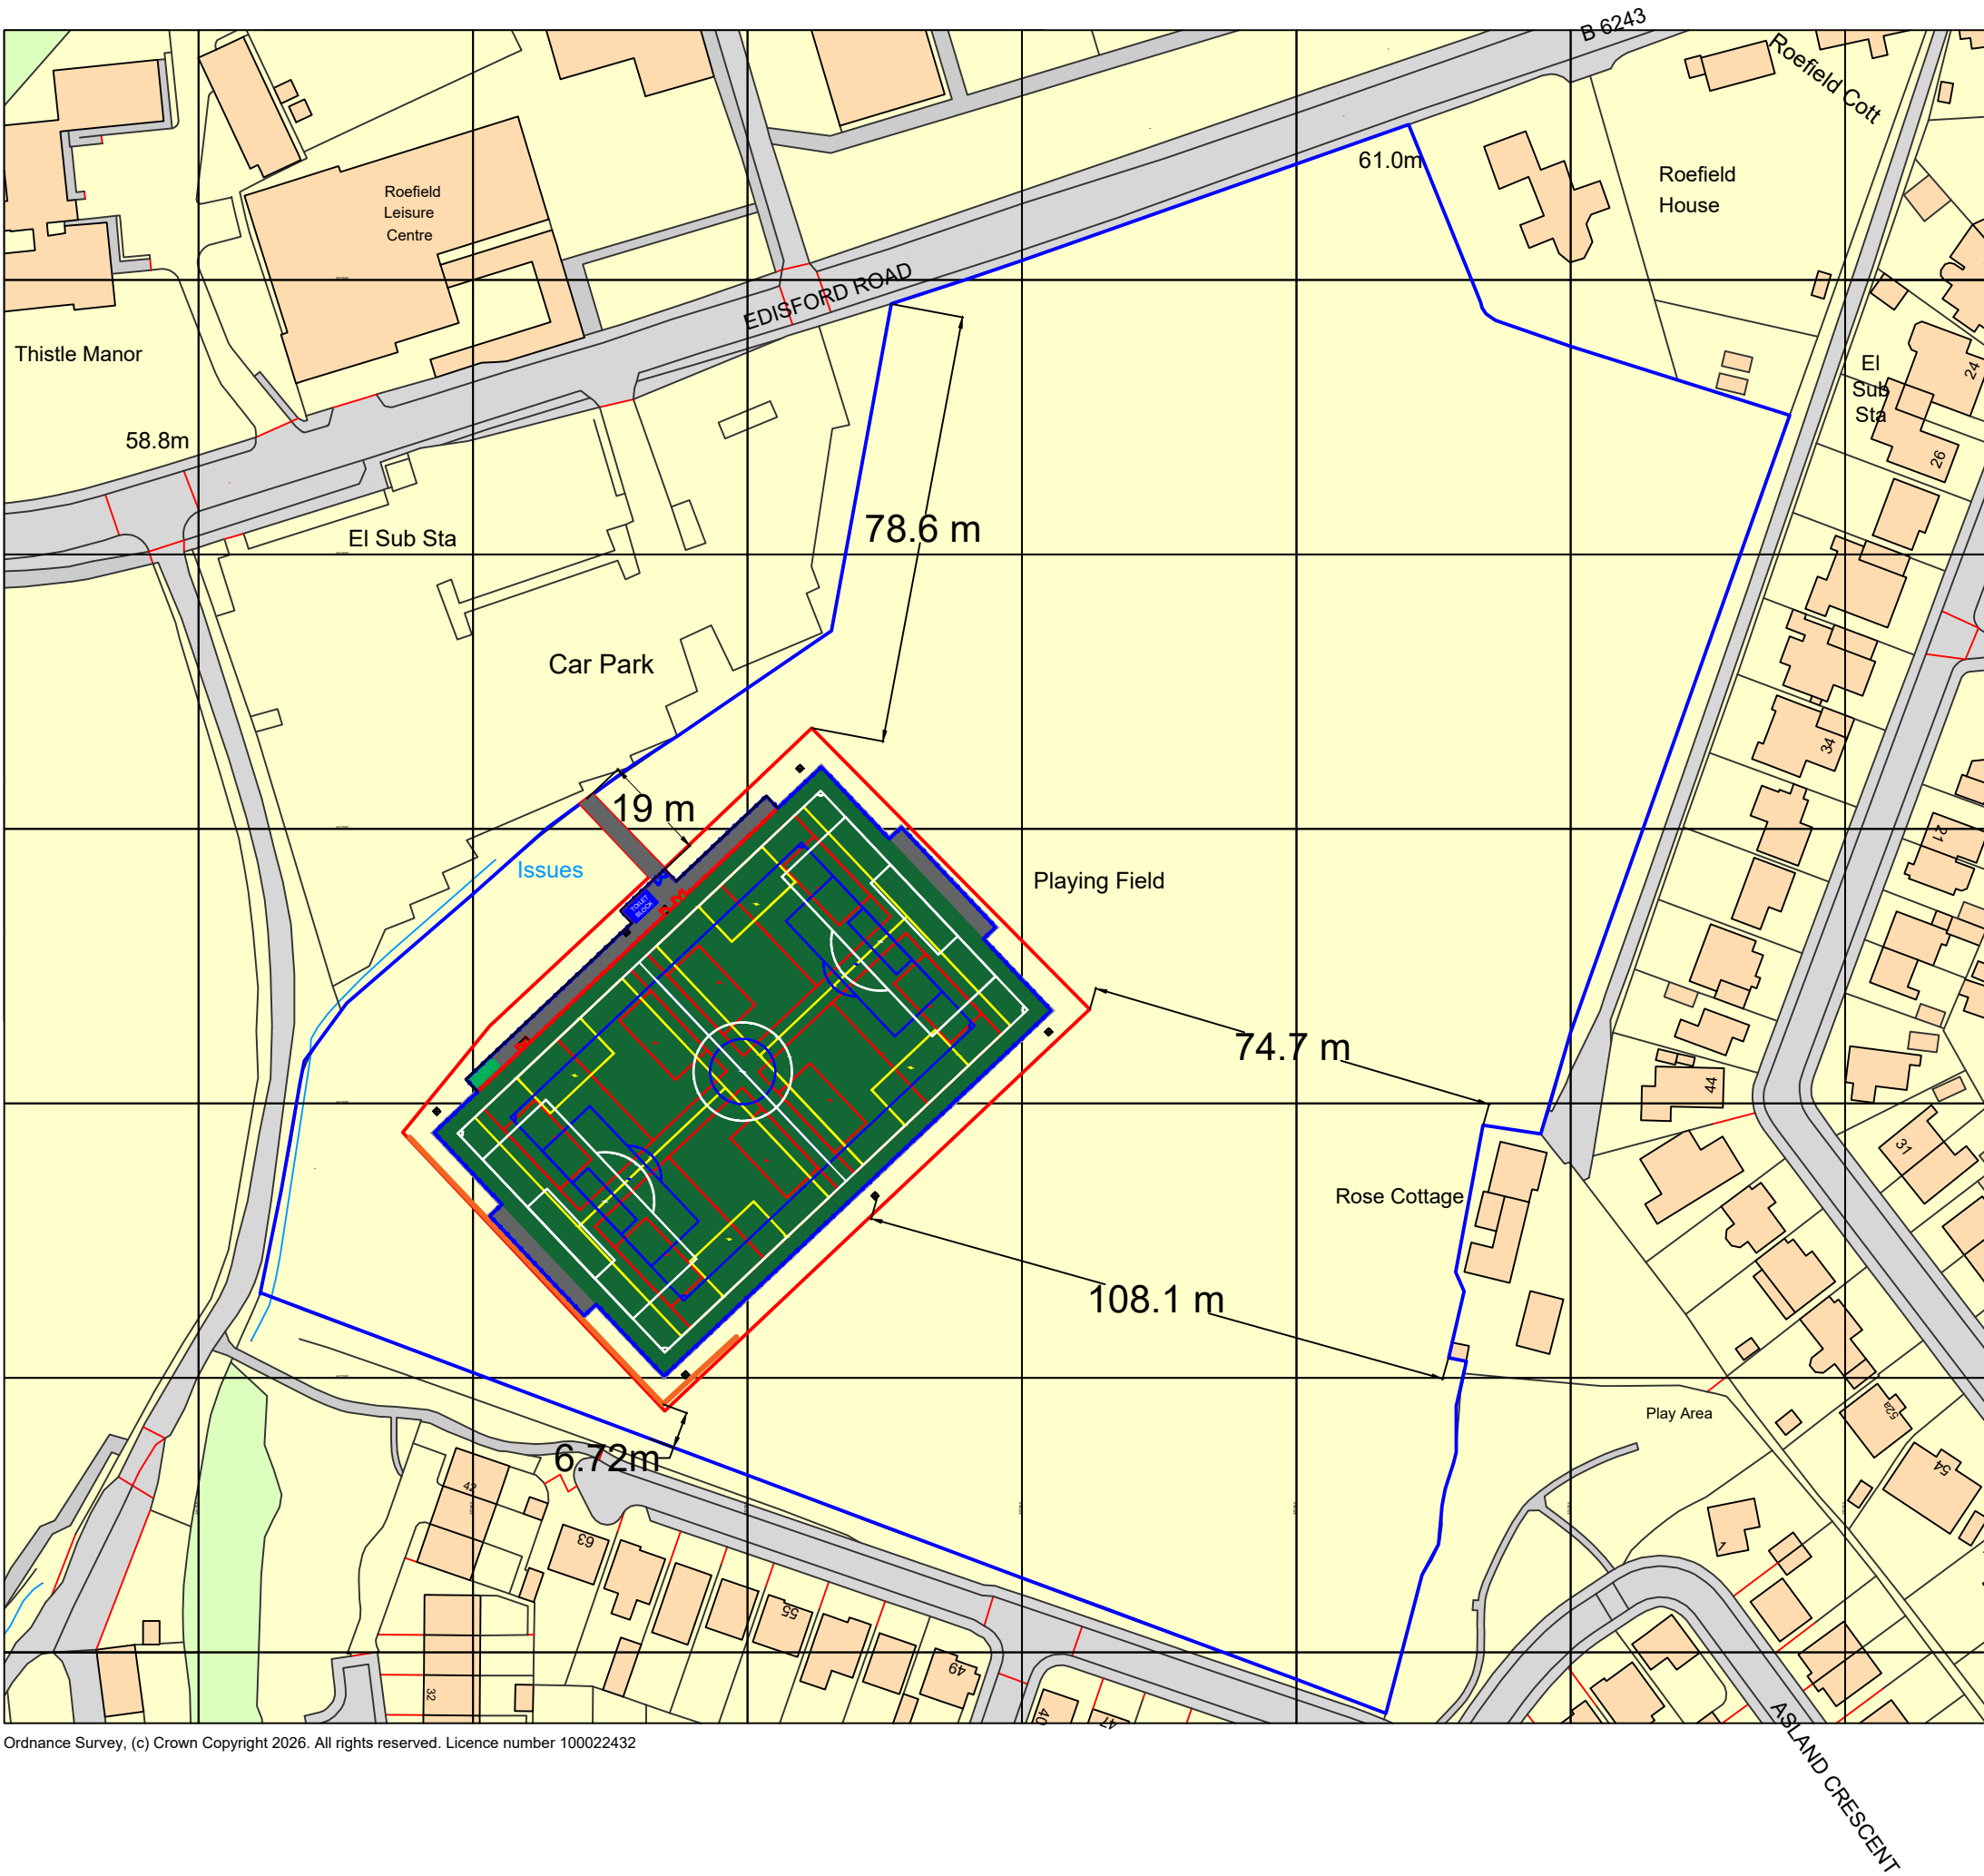

Ordnance Survey, (c) Crown Copyright 2026. All rights reserved. Licence number 100022432

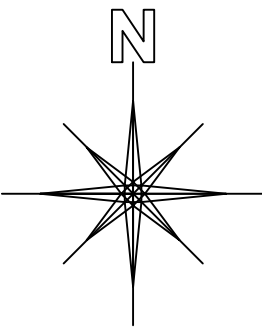

LEGEND / KEY



Labosport Ltd
Unit 3, Aerial Way, Hucknall, Nottinghamshire, NG15 6DW
+44 (0)115 968 1998
www.labosport.com
info@labosport.co.uk

AUTHOR

THE FOOTBALL FOUNDATION

CLIENT

G-234209 EDISFORD PLAYING PITCHES

PRODUCT

SYNTHETIC TURF PITCH (STP) DEVELOPMENT

DISTANCES TO BOUNDARY			
DRAWING	PLANNING	TW	01
STATUS	G-234209	24.04.26	
REVISION	LSUK-25-0601	25.06.26	
PAPER SIZE	A1	SCALE	1:1250