

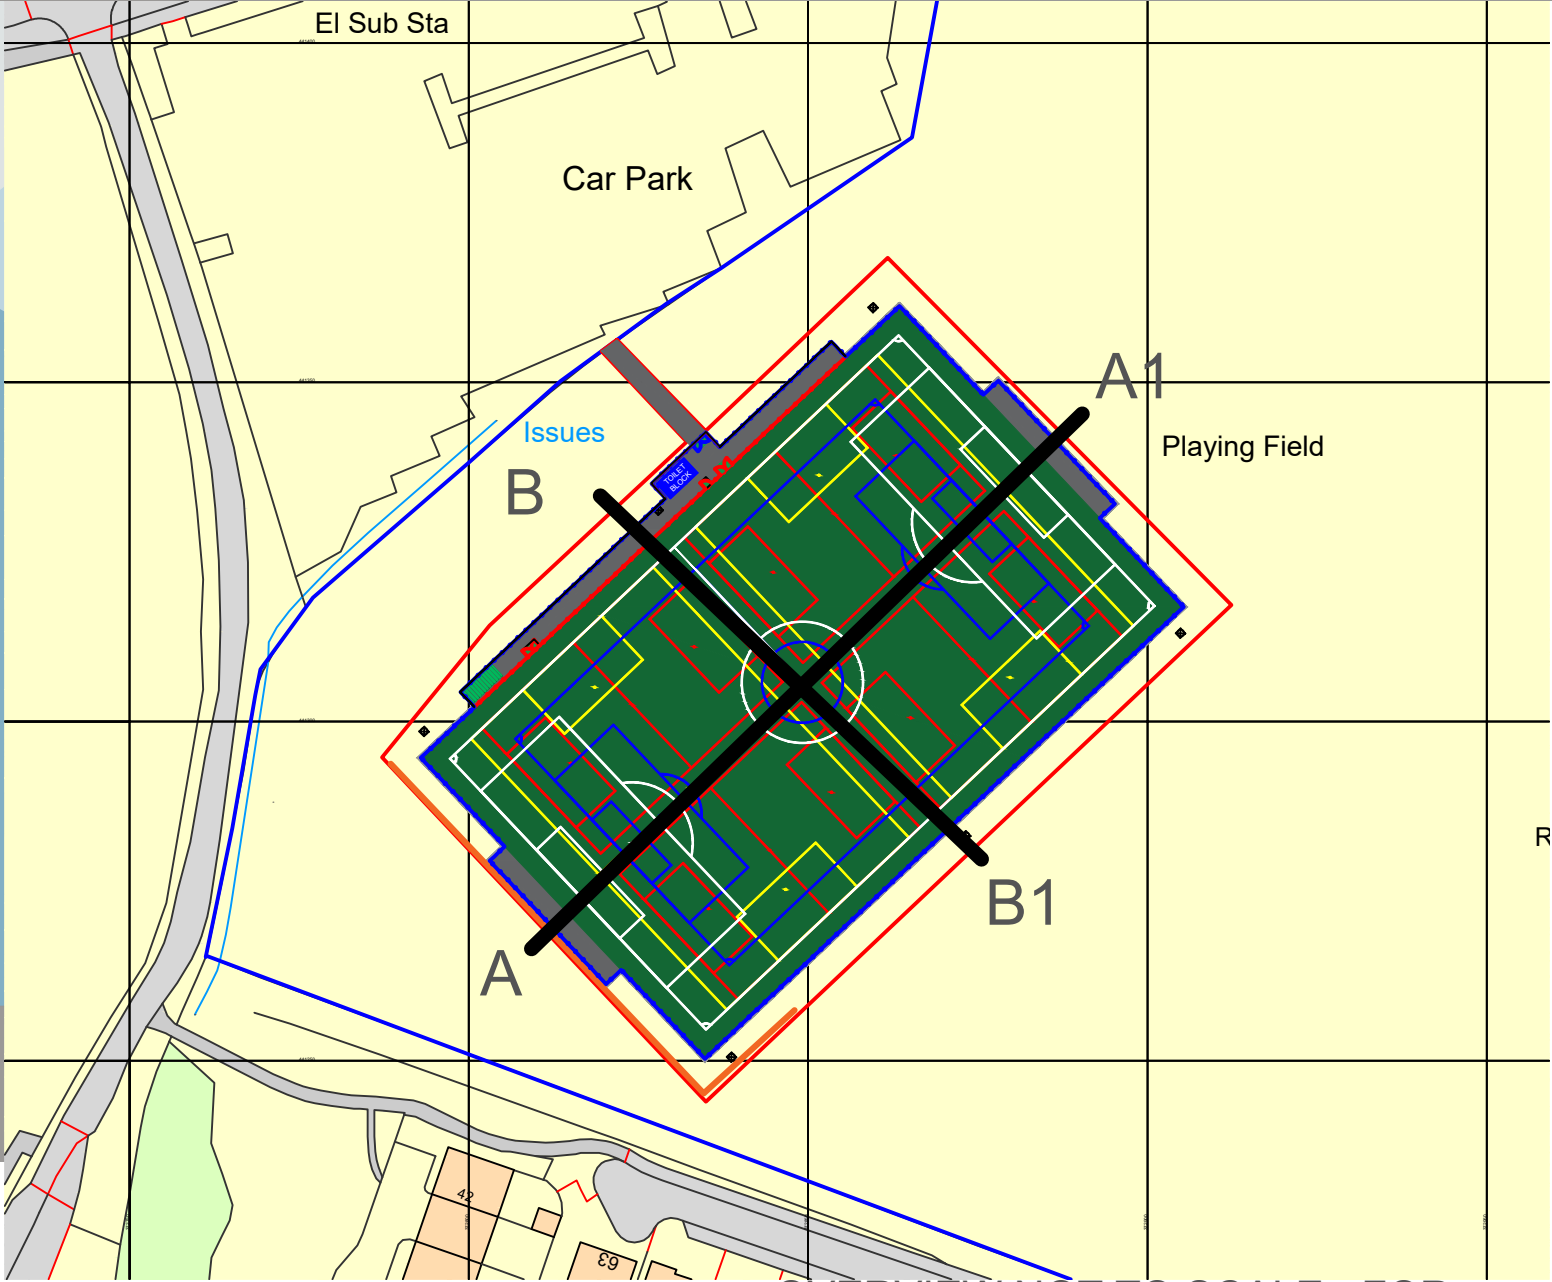
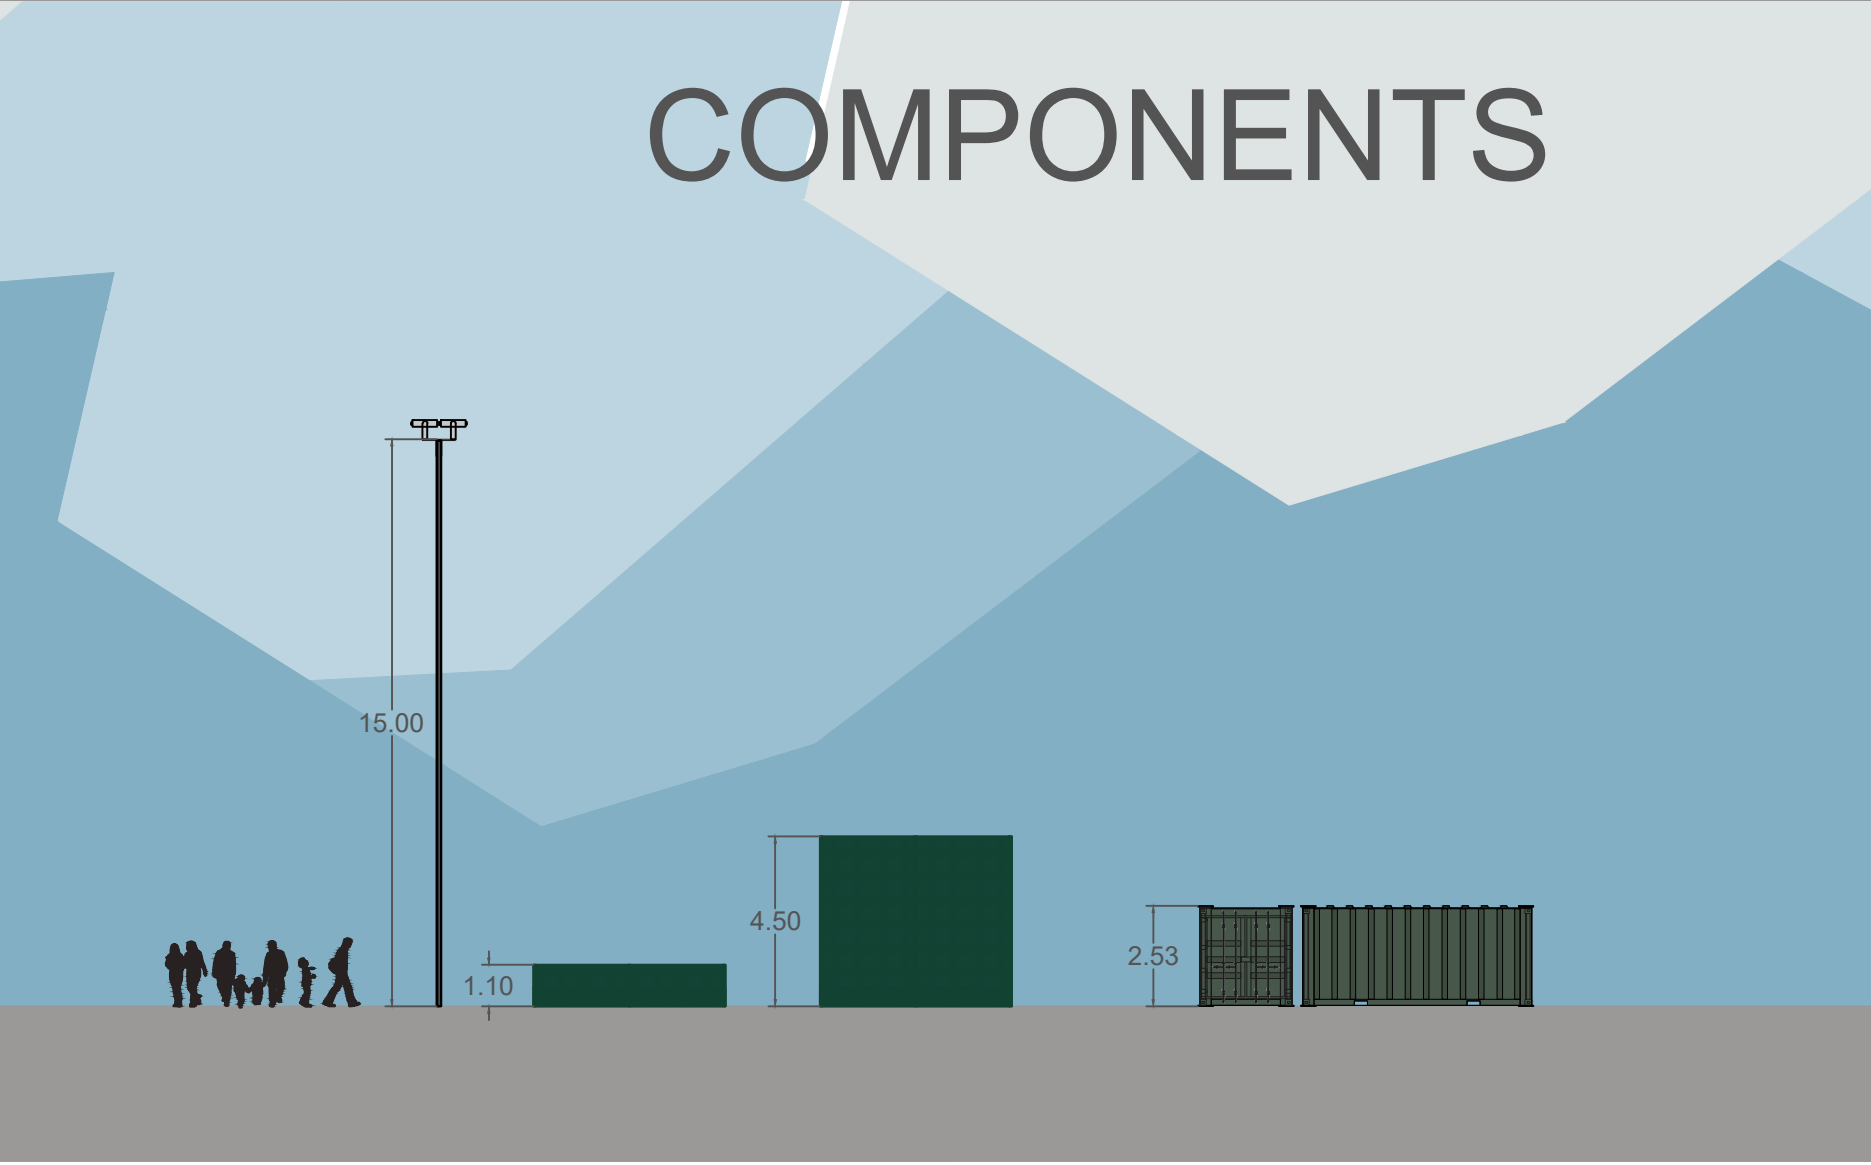
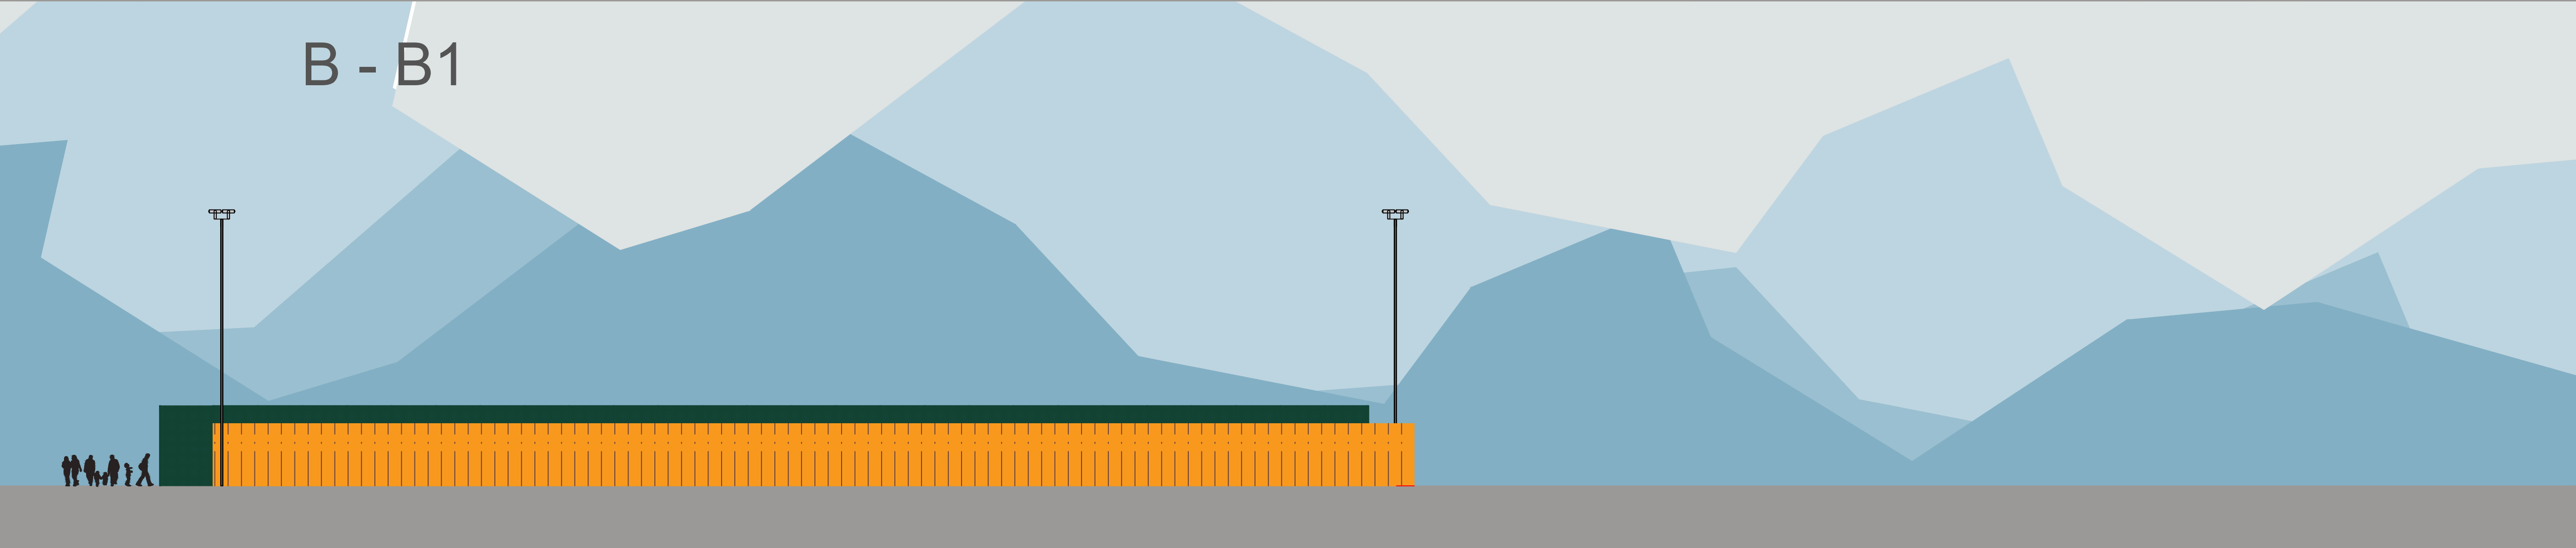


ELEVATIONS 1:200

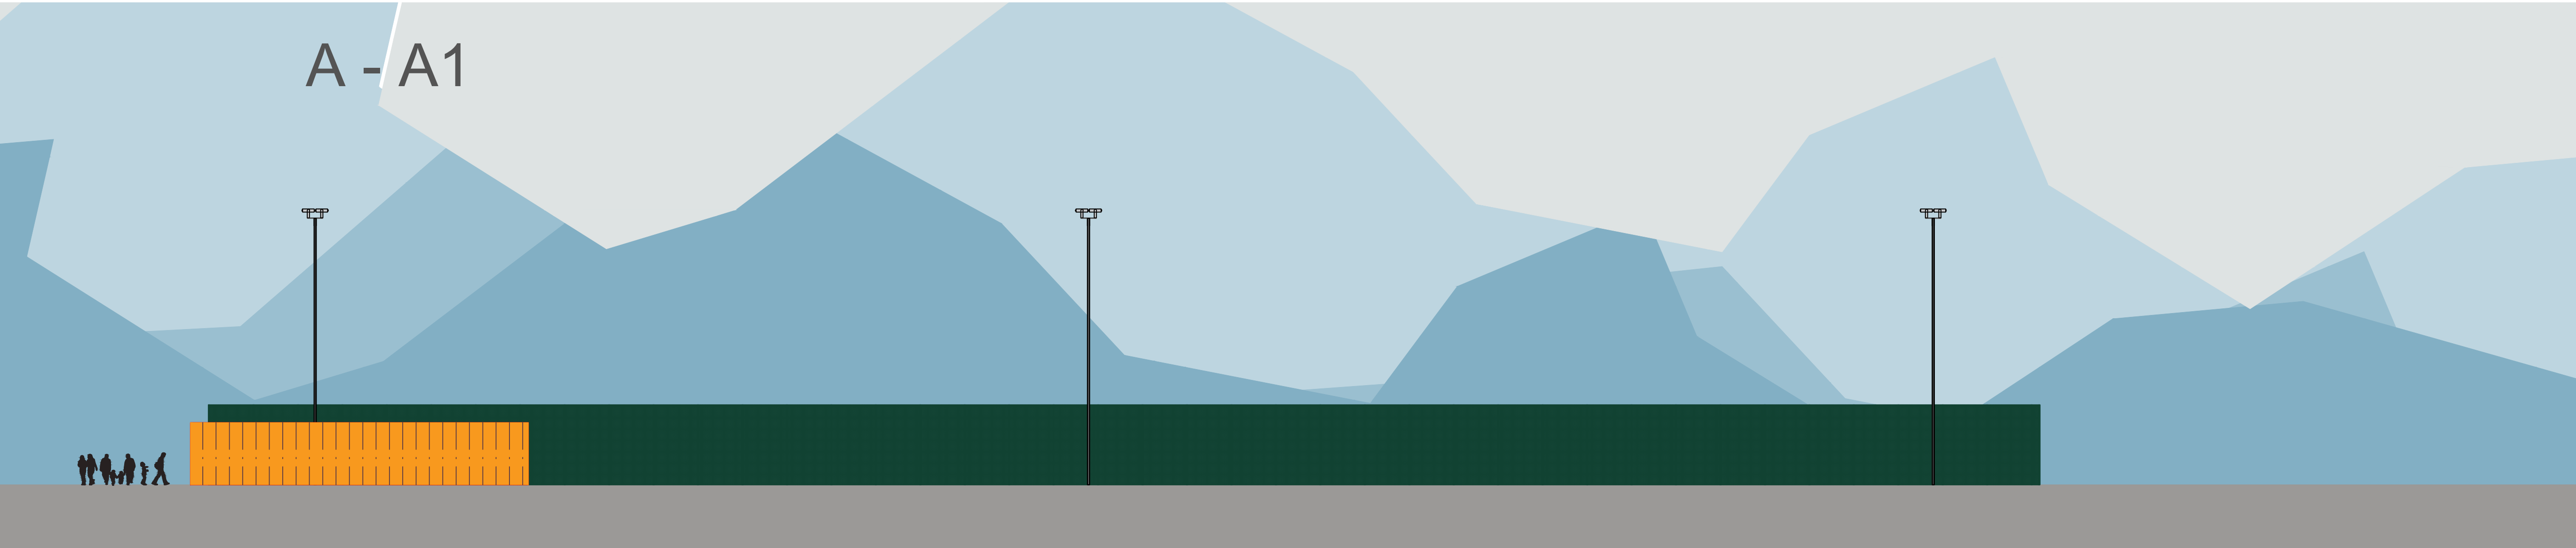


OVERVIEW NOT TO SCALE - FOR INFO ONLY

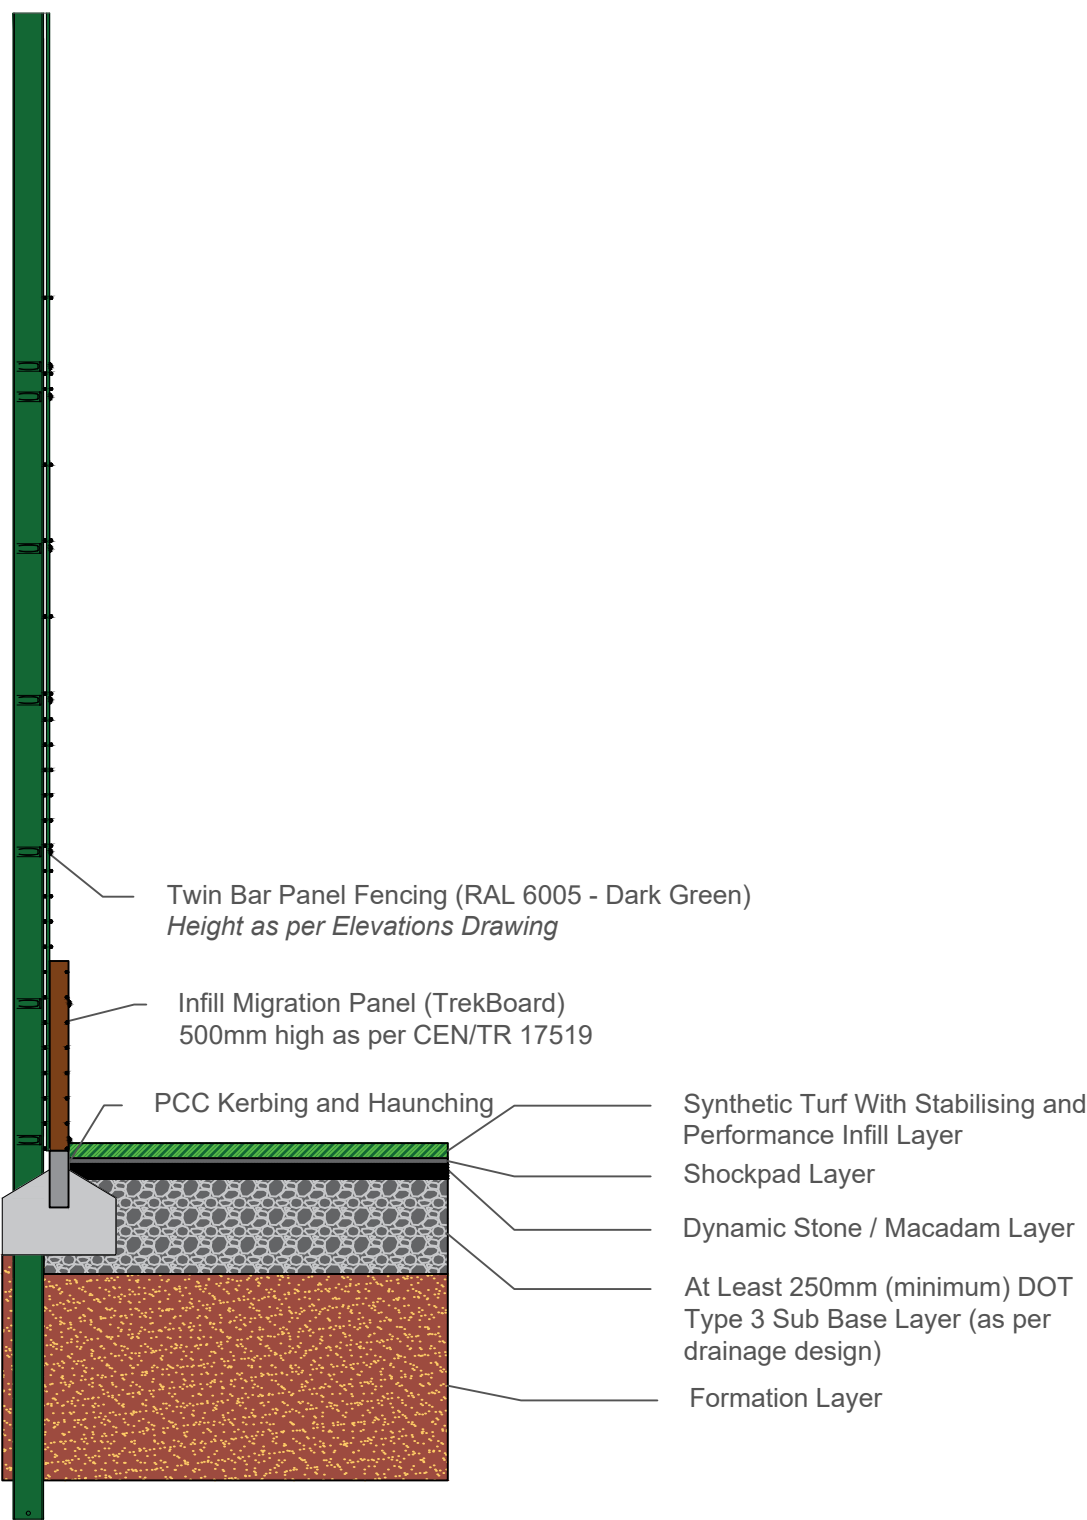

CROSS SECTION NOT TO SCALE - FOR INFO ONLY

CHECK ALL DIMENSIONS PRIOR TO COMMENCEMENT OF WORK  
NO GUARANTEE CAN BE GIVEN THAT ALL SERVICES HAVE BEEN SHOWN ON THE DRAWING  
NO GUARANTEE CAN BE GIVEN TO THE ACCURACY AND COMPLETENESS OF ANY SERVICE PROVIDER RECORD INFORMATION SHOWN IN THIS DRAWING AND NO LIABILITY WILL BE ACCEPTED FOR ANY LOSSES THAT ARISE DUE TO A LACK OF ACCURACY IN ANY SERVICE PROVIDERS RECORD INFORMATION  
RELEVANT SERVICE DRAWINGS SHOULD BE OBTAINED FROM APPROPRIATE SERVICE PROVIDERS AND USED IN CONJUNCTION WITH THIS DRAWING  
REFERENCE SHOULD ALSO BE MADE TO HISTORICAL PLANS AND AS BUILT DRAWINGS  
THIS DRAWING IS COPYRIGHT TO LABOSPORT LTD

PLEASE NOTE:  
THIS 1:200 ELEVATIONS DRAWING IS TO PROVIDE CONTEXT OF THE SITE ON FULL PAGE (AS COULD NOT FIT THE PITCH WIDTH (HORIZONTALLY) ON THE PAGE IN 1:100 SCALE)

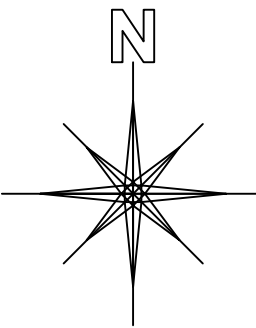

LEGEND / KEY



Unit 3, Aerial Way, Hucknall, Nottinghamshire, NG15 6DW  
+44 (0)115 968 1998  
www.labosport.com  
info@labosport.co.uk

THE FOOTBALL FOUNDATION  
G-234209 EDISFORD PLAYING PITCHES  
SYNTHETIC TURF PITCH (STP) DEVELOPMENT

| ELEVATIONS 1:200 |               |          |       |
|------------------|---------------|----------|-------|
| DRAWING          | PLANNING      | TW       | 01    |
| DATE             | G-234209      | 24.04.26 |       |
| REVISION         | 15/UK-25-0601 |          |       |
| PITCH SIZE       | A1            | SCALE    | 1:200 |

25-0601(G-234209) 05