

SITE PLAN

CHECK ALL DIMENSIONS PRIOR TO COMMENCEMENT OF WORK

NO GUARANTEE CAN BE GIVEN THAT ALL SERVICES HAVE BEEN SHOWN ON THE DRAWING



NO GUARANTEE CAN BE GIVEN TO THE ACCURACY AND COMPLETENESS OF ANY SERVICE PROVIDER RECORD INFORMATION SHOWN IN THIS DRAWING AND NO LIABILITY WILL BE ACCEPTED FOR ANY LOSSES THAT ARISE DUE TO A LACK OF ACCURACY IN ANY SERVICE PROVIDERS RECORD INFORMATION

RELEVANT SERVICE DRAWINGS SHOULD BE OBTAINED FROM APPROPRIATE SERVICE PROVIDERS AND USED IN CONJUNCTION WITH THIS DRAWING

REFERENCE SHOULD ALSO BE MADE TO HISTORICAL PLANS AND AS BUILT DRAWINGS

THIS DRAWING IS COPYRIGHT TO LABOSPORT LTD

The diagram consists of two stacked rectangles. The top rectangle is labeled 'APPLICATION SITE AREA REQUIRED' and has a red horizontal line across its middle. The bottom rectangle is labeled 'LAND AREA UNDER OWNERSHIP OF CLIENT' and has a blue horizontal line across its middle. The red line is positioned higher than the blue line, indicating that the required application site area is a subset of the land owned by the client.

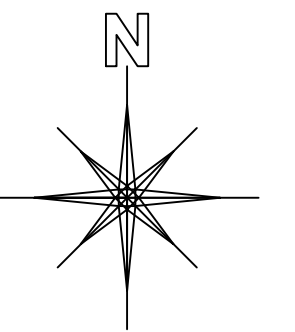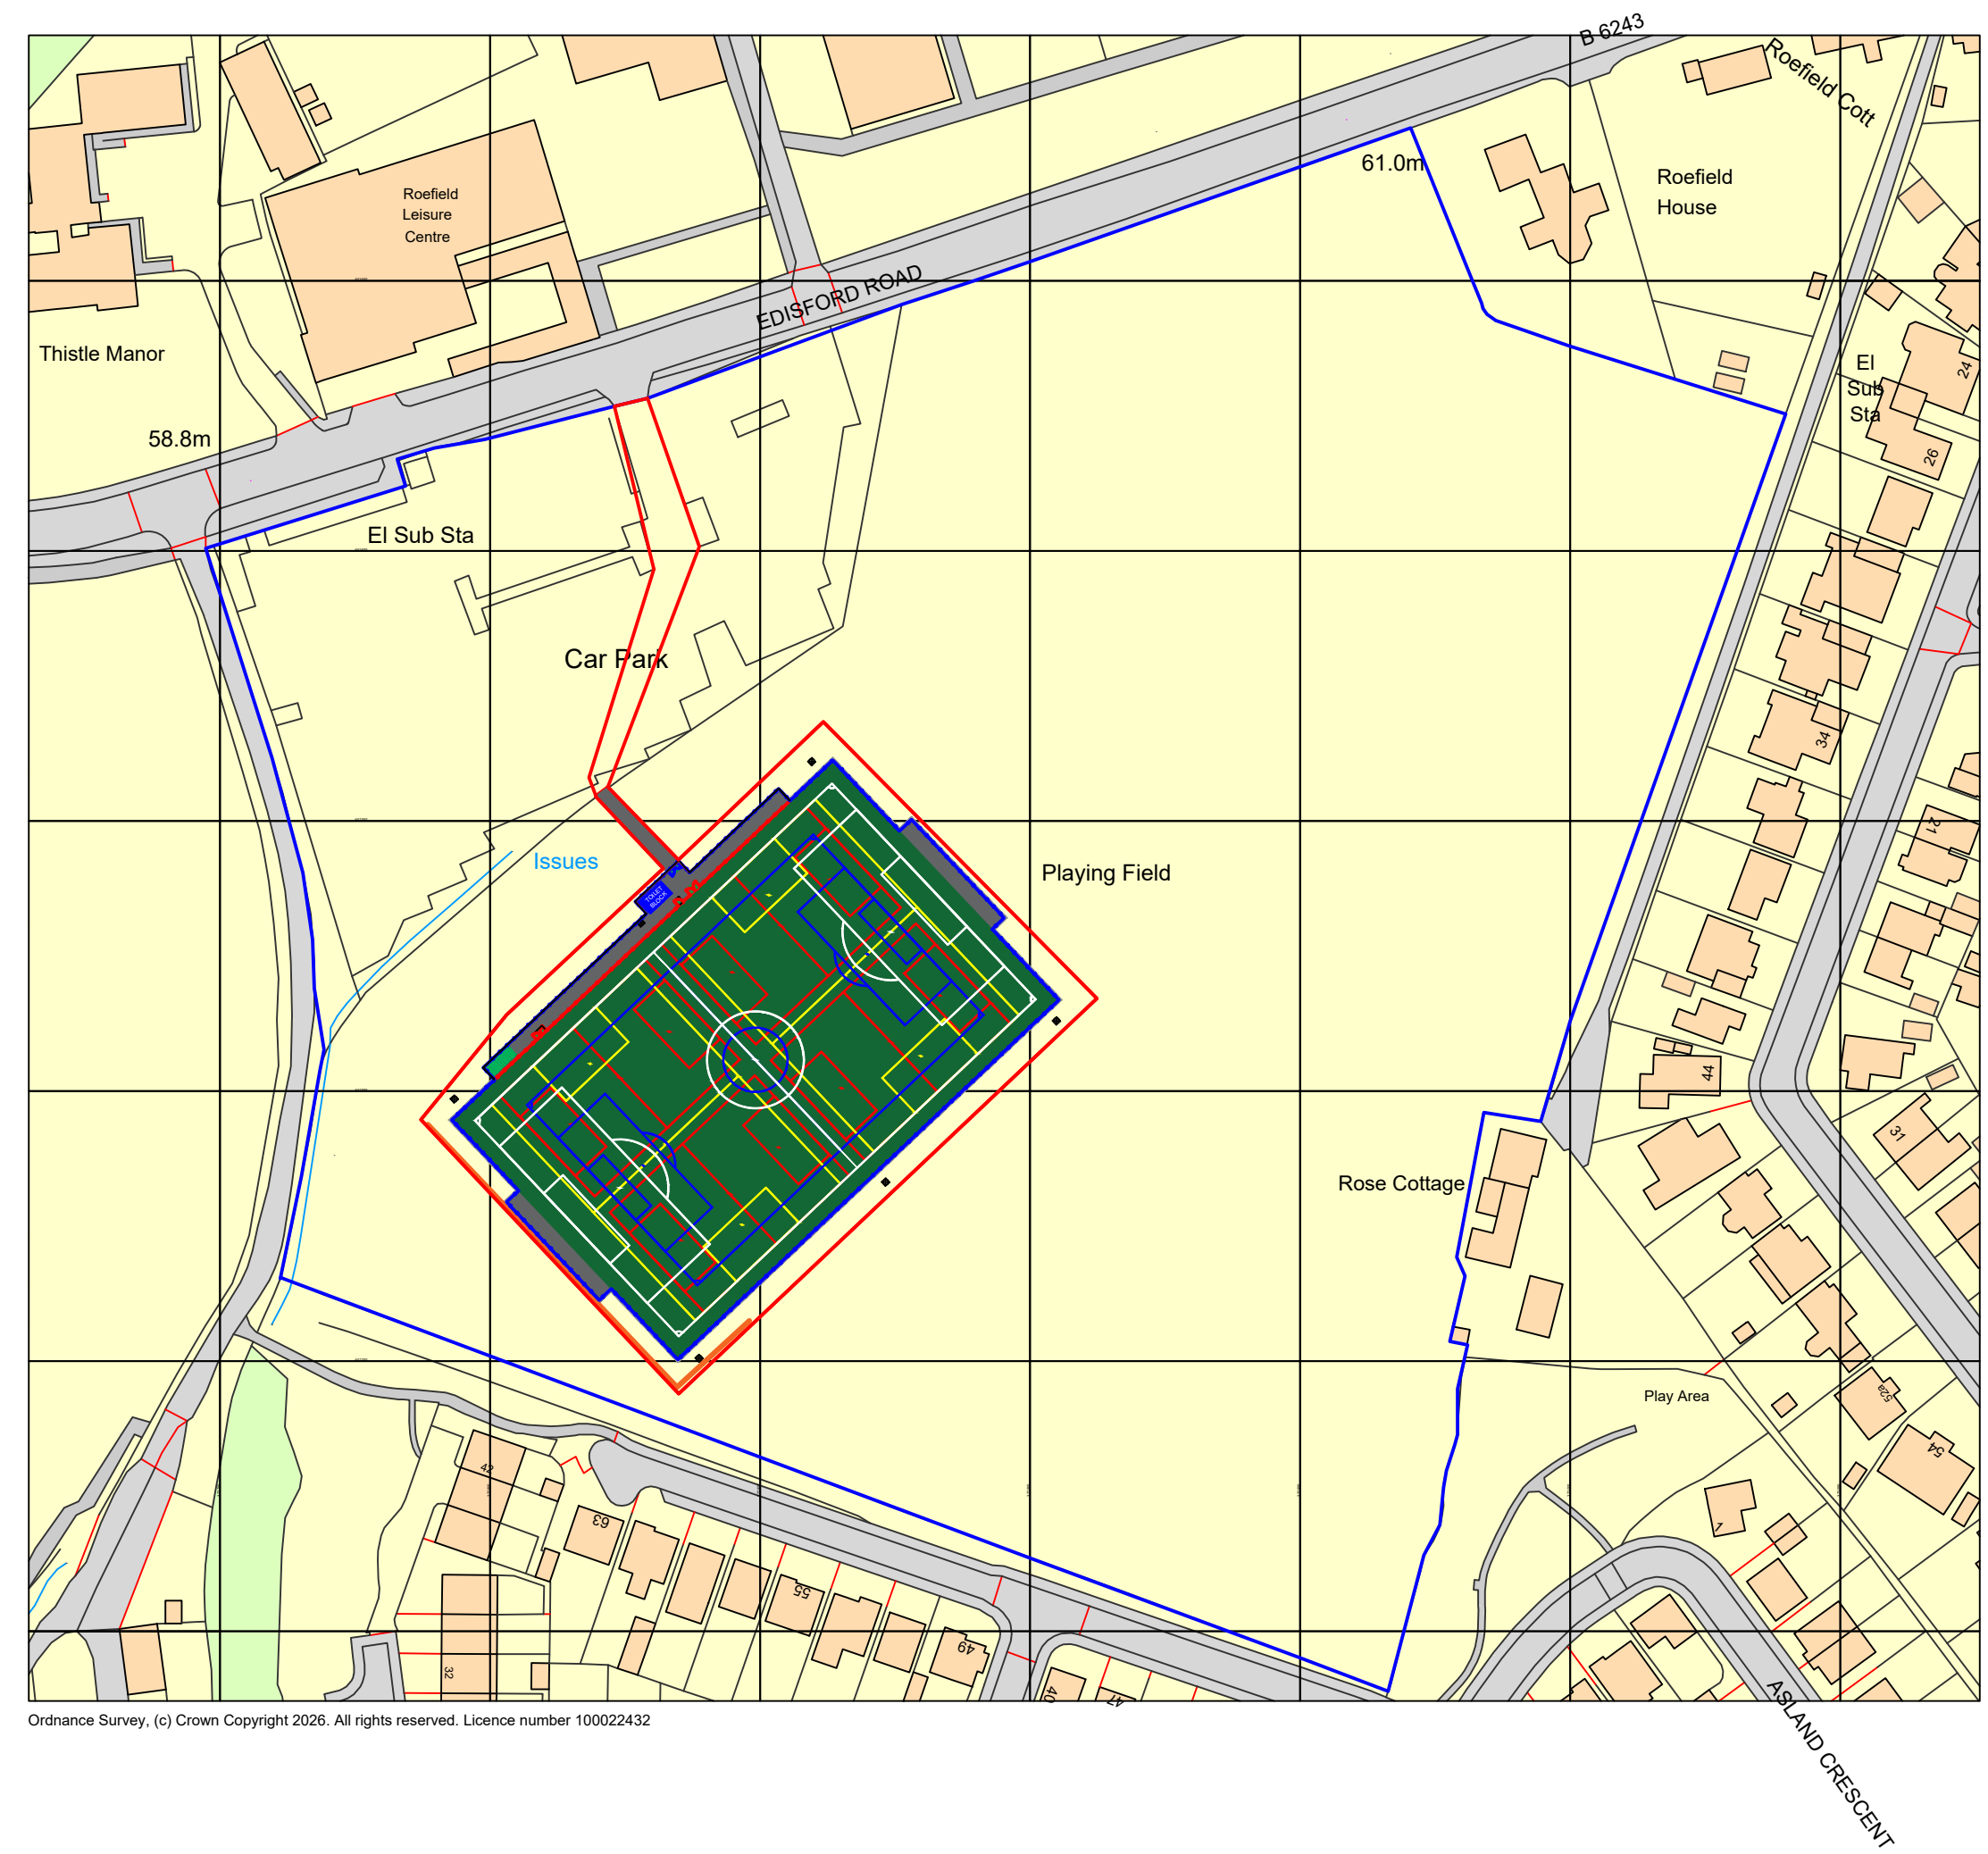

SEND / KEY



Labosport Ltd
Unit 3, Aerial Way, Hucknall, Nottinghamshire, NG15 6DW
+44 (0)115 968 1998
www.labosport.com
info@labosport.co.uk

THE FOOTBALL FOUNDATION G-234209 EDISFORD PLAYING PITCHES SYNTHETIC TURF PITCH (STP) DEVELOPMENT

SITE PLAN

DRAWING		02	
PLANNING	TW	25-0601(G-234209) 02	
G-234209	05.03.26		
LSUK-25-601	SCALE		
A1	1:1250		
DATE	SCALE	DRAWING	

