



SPORTING PROVISION LAYOUT

EXISTING SUMMER LAYOUT

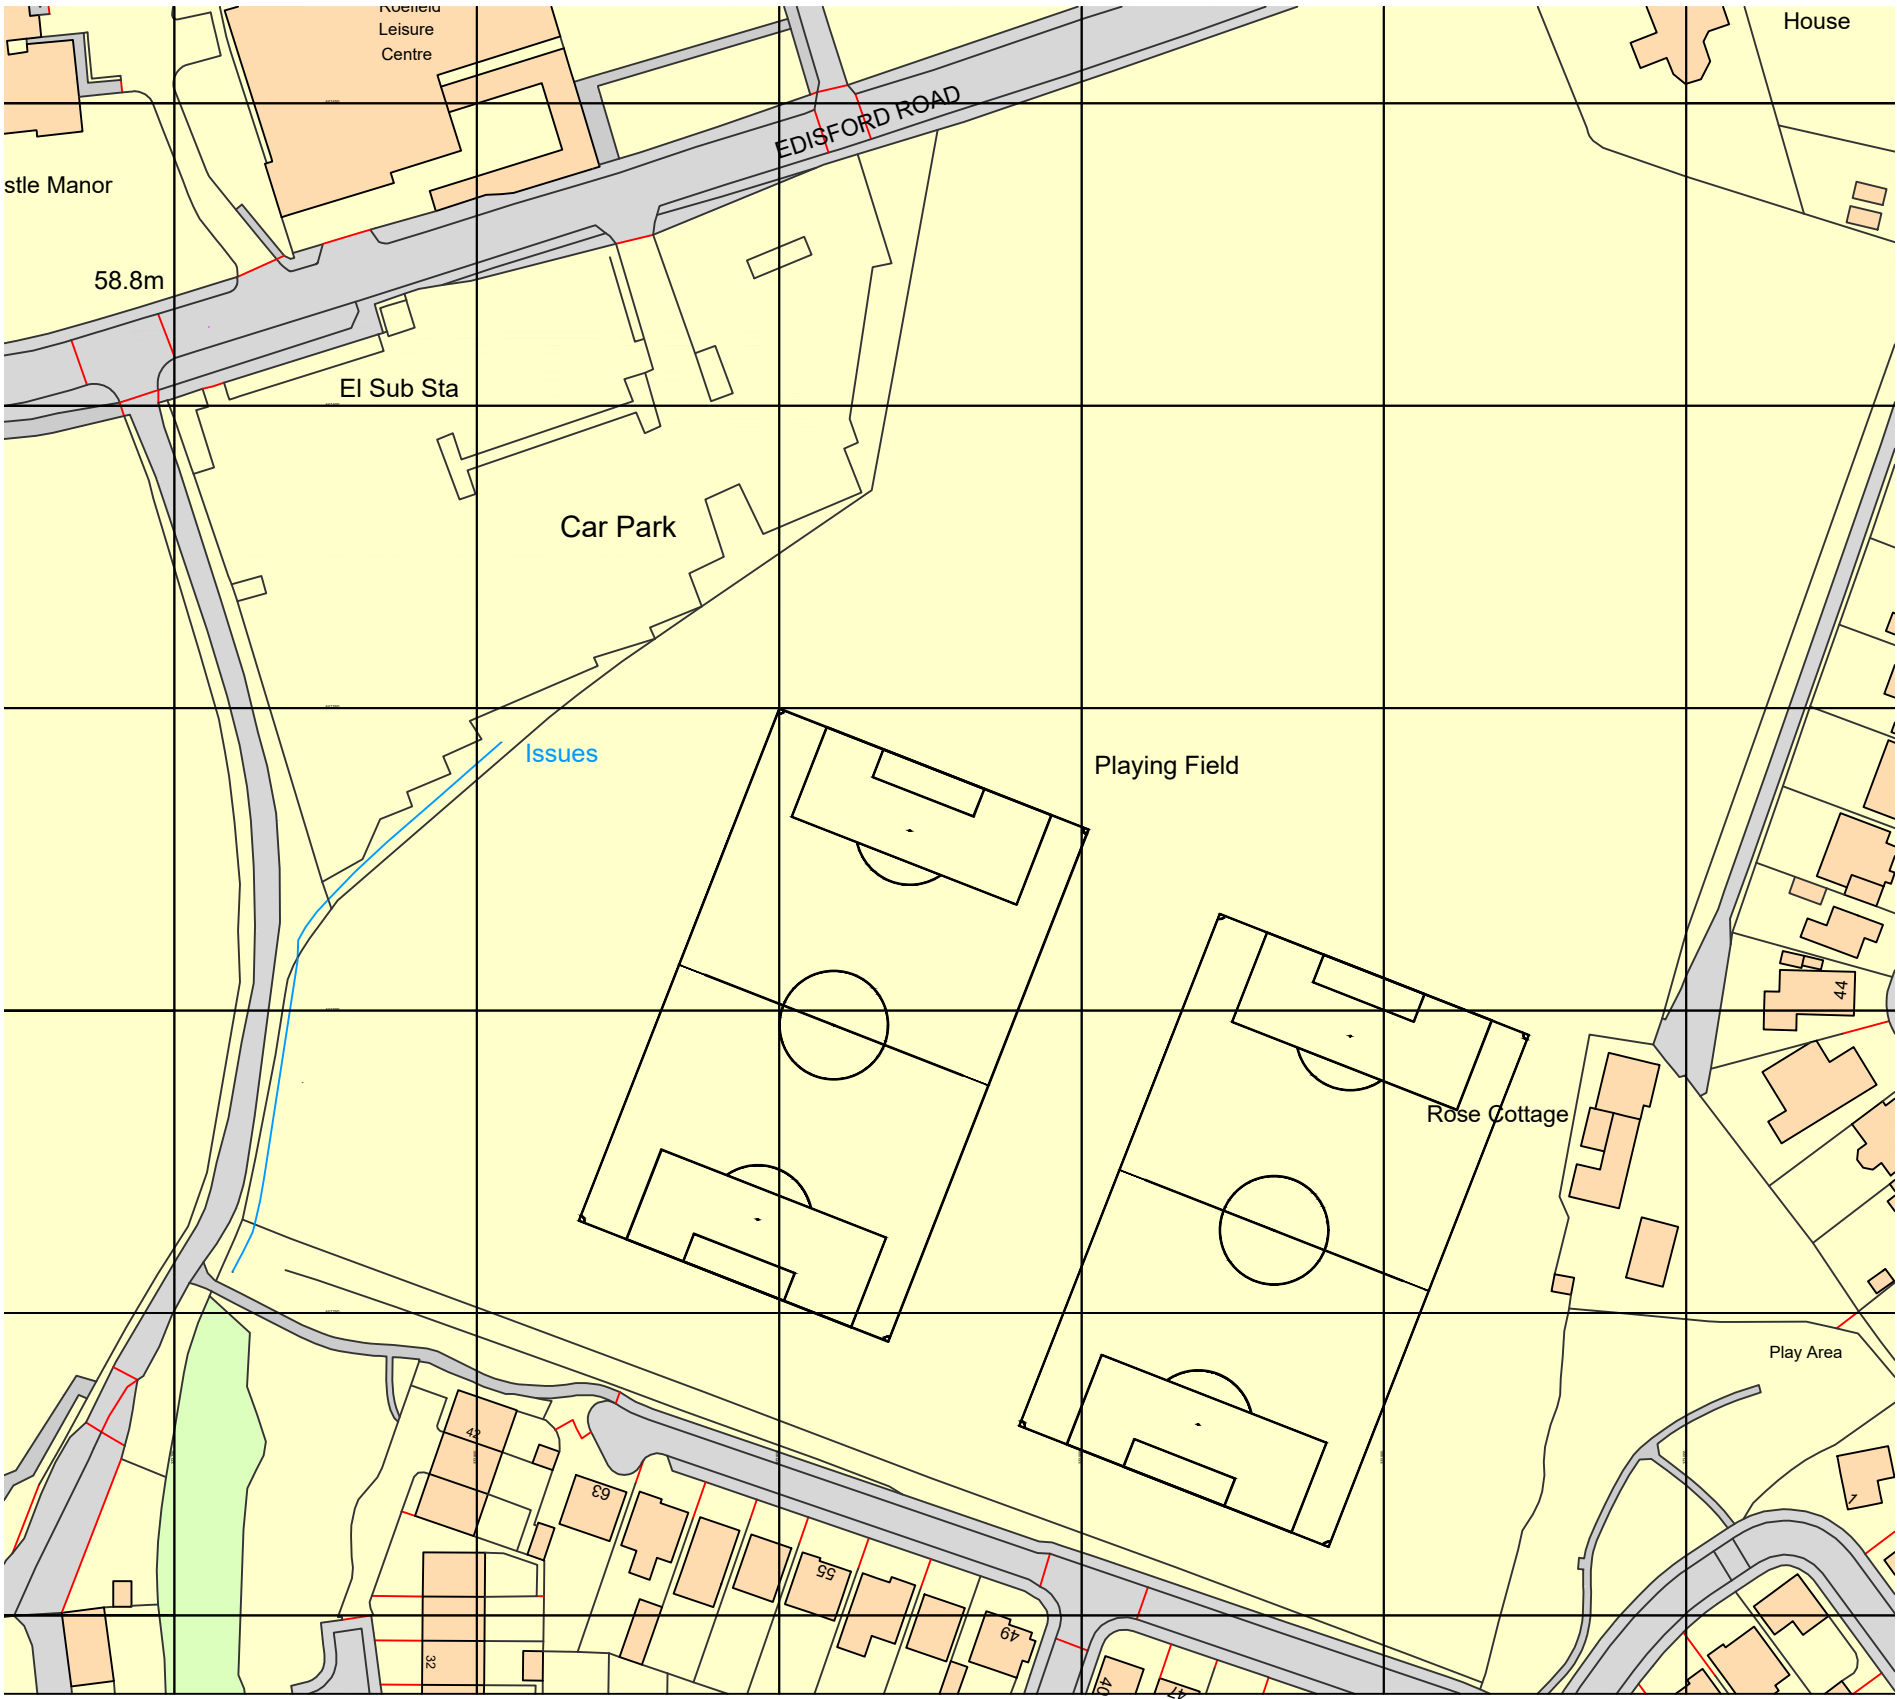

ince Survey, (c) Crown Copyright 2026. All rights reserved. Licence number 100022432

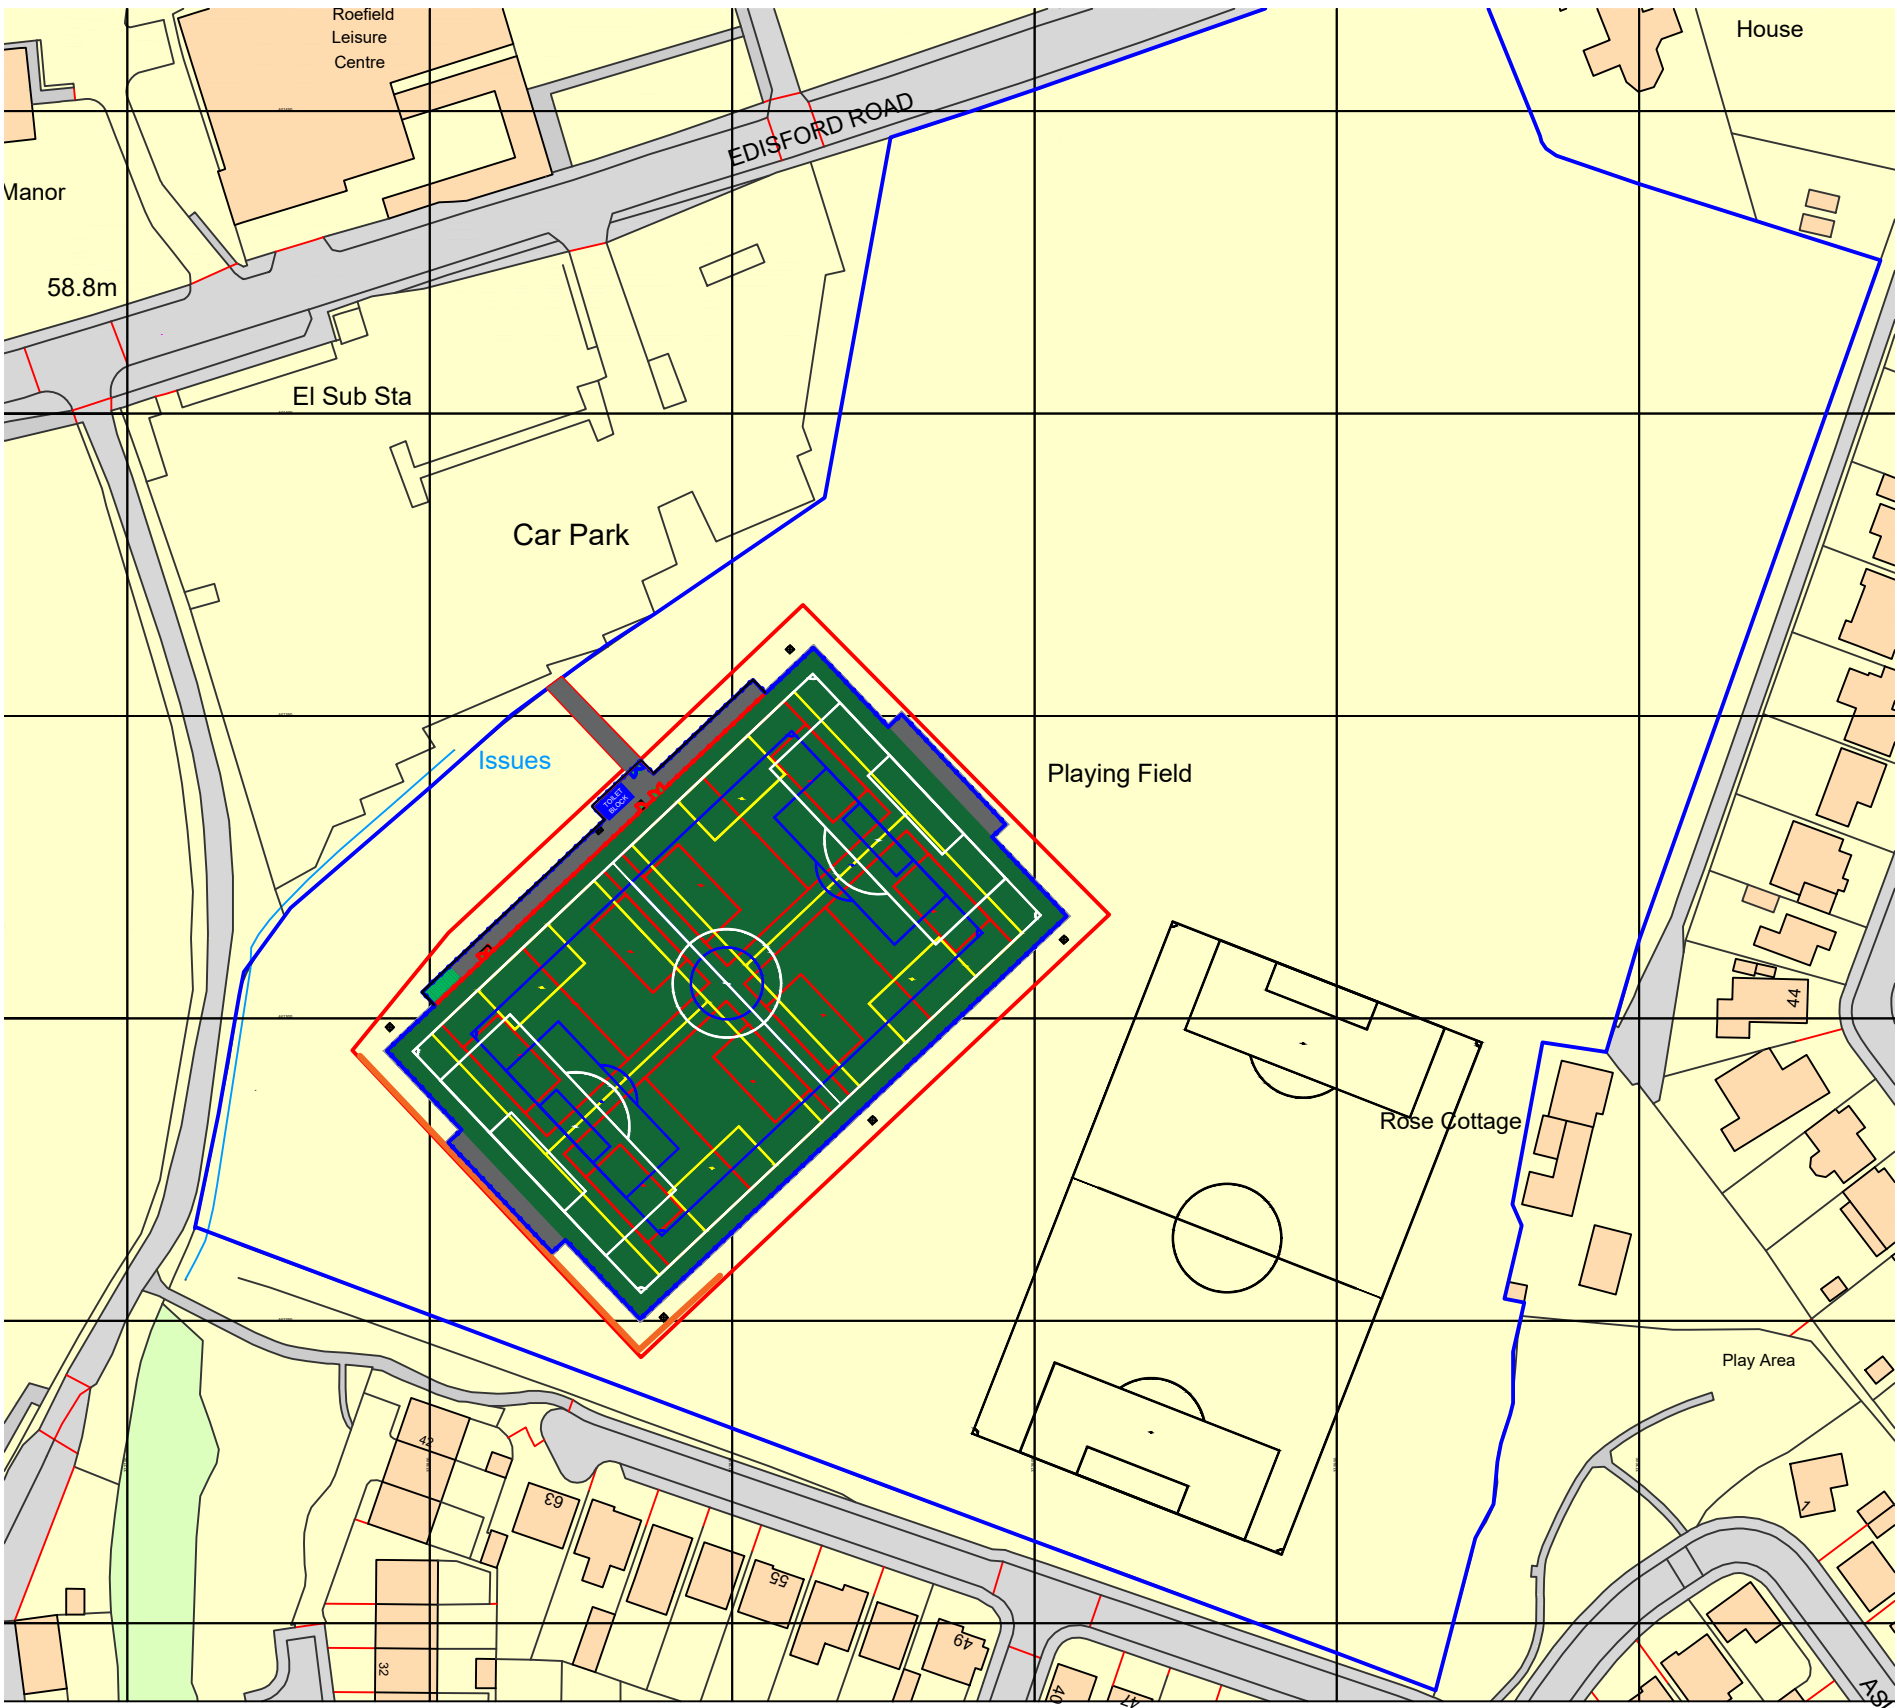

urvey, (c) Crown Copyright 2026. All rights reserved. Licence number 100022432

PROPOSED SUMMER LAYOUT



PLEASE NOTE:THIS DRAWING IS SUPPLEMENTARY INFORMATION PROVIDED FOR SPORT ENGLAND CONSULTATION BENEFIT, AS OPPOSED TO PROVIDING DETAILS ON THE DEVELOPMENT. THIS DOCUMENT IS SOLELY TO SHOW SPORT ENGLAND WHICH SPORTS ARE CURRENTLY PLAYED ON THE WIDER FACILITY OF THE SITE, WHICH SPORTS WILL BE MAINTAINED, AND ANY PROVISIONS THAT WILL BE LOST AS A RESULT OF THE DEVELOPMENT.

EXISTING MARKINGS

2NR 11 A SIDE 91 x 55 NATURAL TURF PITCHES

PROPOSED MARKINGS

1NR 11 A SIDE 91 X 55 SYNTHETIC TURF PITCH

1NR 11 A SIDE 91 X 55 NATURAL TURF PITCH

CONCLUSIONS

AS PER SPORT ENGLAND INITIAL PRE-APP ADVICE (XXX). WE BELIEVE WE HAVE ENSURED THE DEVELOPMENT WILL NOT CREATE A NEGATIVE IMPACT ON THE PROVISION OF SPORT / RECREATION AT THE FACILITY. WE THEREFORE FEEL THE PROPOSALS HAVE THE POTENTIAL TO MEET SPORT ENGLAND'S EXCEPTION E5 POLICY

CHECK ALL DIMENSIONS PRIOR TO COMMENCEMENT OF WORK

NO GUARANTEE CAN BE GIVEN THAT ALL SERVICES HAVE BEEN SHOWN ON THE DRAWING

NO GUARANTEE CAN BE GIVEN TO THE ACCURACY AND COMPLETENESS OF ANY SERVICE PROVIDER RECORD INFORMATION SHOWN IN THIS DRAWING AND NO LIABILITY WILL BE ACCEPTED FOR ANY LOSSES THAT ARISE DUE TO A LACK OF ACCURACY IN ANY SERVICE PROVIDERS RECORD INFORMATION

RELEVANT SERVICE DRAWINGS SHOULD BE OBTAINED FROM APPROPRIATE SERVICE PROVIDERS AND USED IN CONJUNCTION WITH THIS DRAWING

REFERENCE SHOULD ALSO BE MADE TO HISTORICAL PLANS AND AS BUILT DRAWINGS

THIS DRAWING IS COPYRIGHT TO LABOSPORT LTD

LEGEND / KEY



Labosport Ltd
Unit 3, Aerial Way, Hucknall, Nottinghamshire, NG15 6DW
+44 (0)115 968 1998
www.labosport.com
info@labosport.co.uk

AUTHOR

THE FOOTBALL FOUNDATION

CLIENT G-234209 EDISFORD PLAYING PITCHES

PRODUCT SYNTHETIC TURF PITCH (STP) DEVELOPMENT

SPORTING PROVISION LAYOUT

DRAWING		PERIOD	
STATUS	PLANNING	TW	01
DATE	G-234209	24.04.26	
REVISION	15/04/25-0601	24.04.26	
PAPER SIZE	A1	SCALE	1:1250

25-0601(G-234209) 06