


Location Plan

Site Address: Ivy Cottage, Townend, Slaidburn, BB7 3EP

Date Produced: 13-May-2026

Scale: 1:1250 @A4

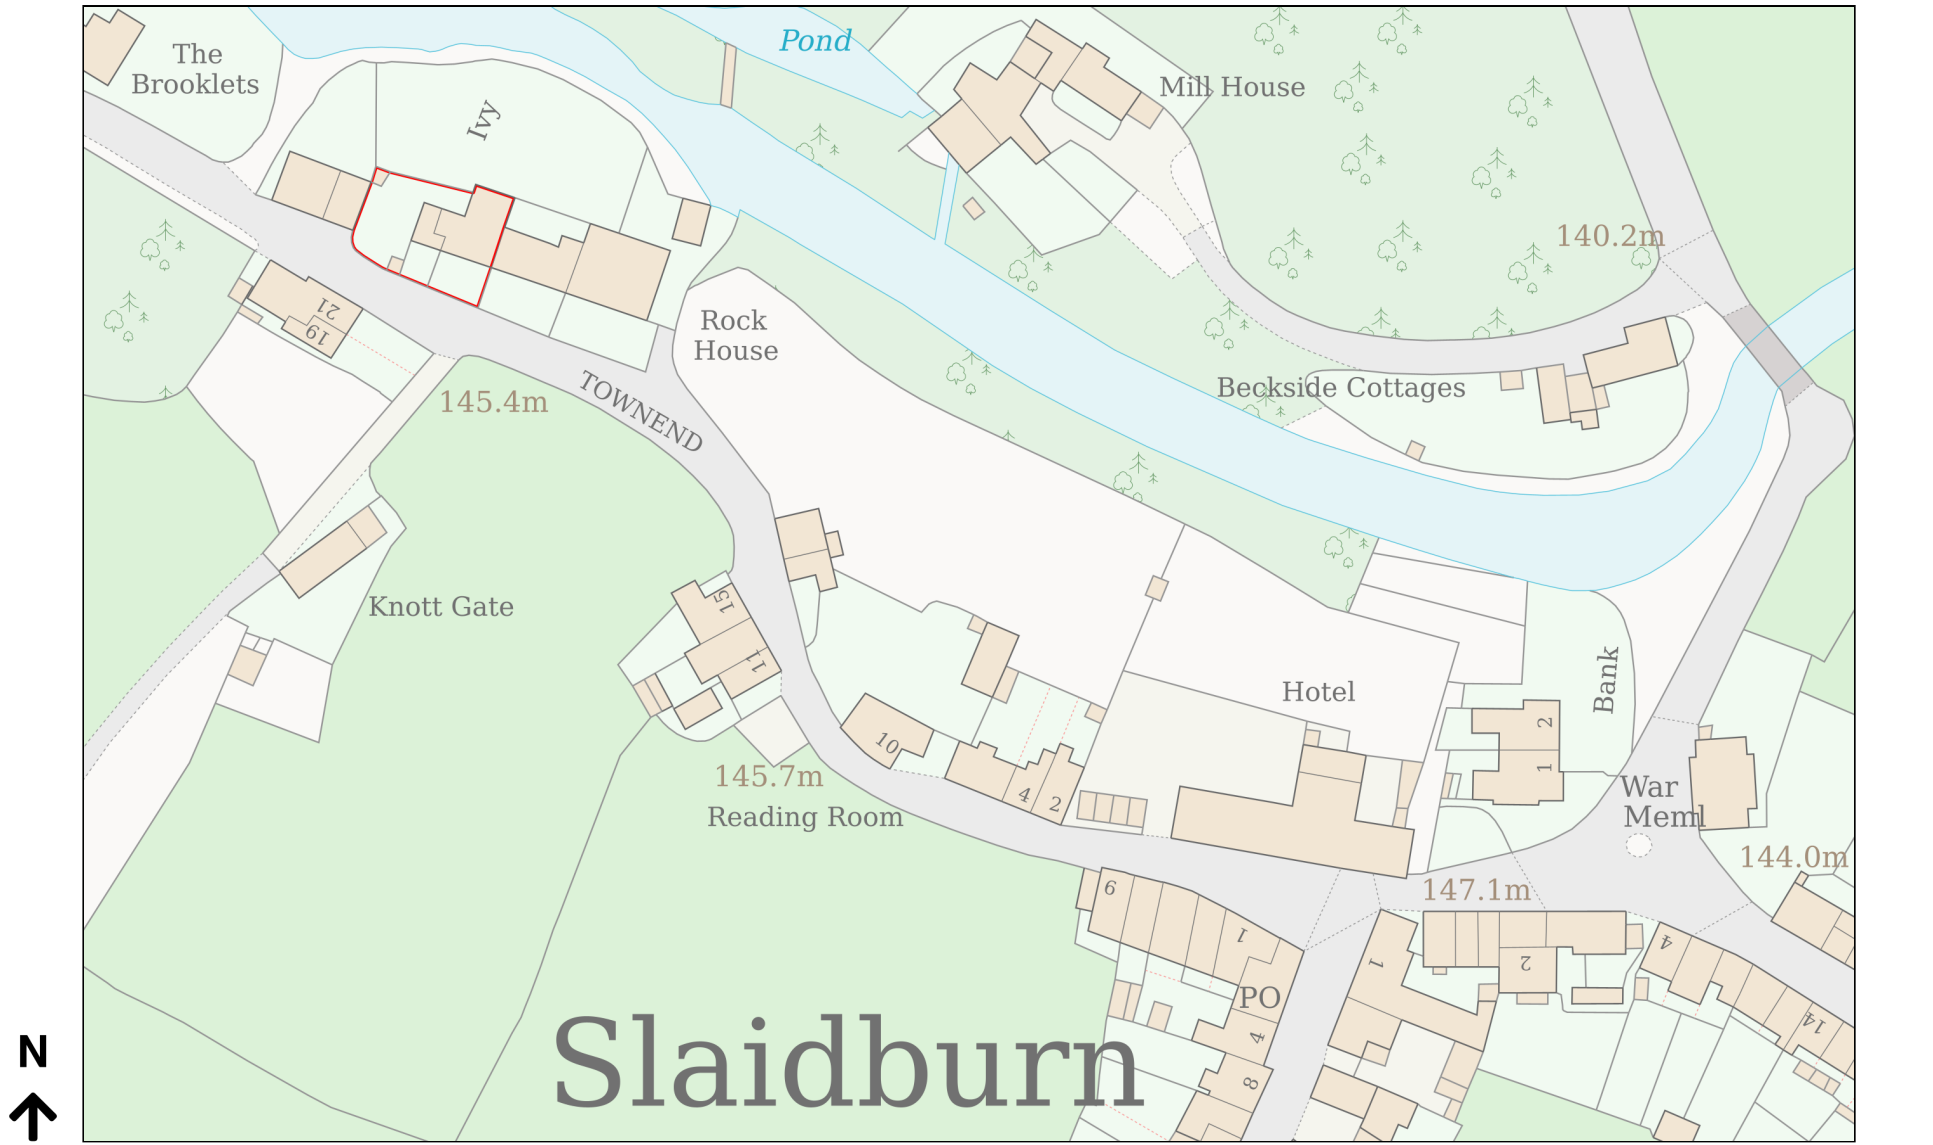

Planning Portal Reference: PP-14933115v1