


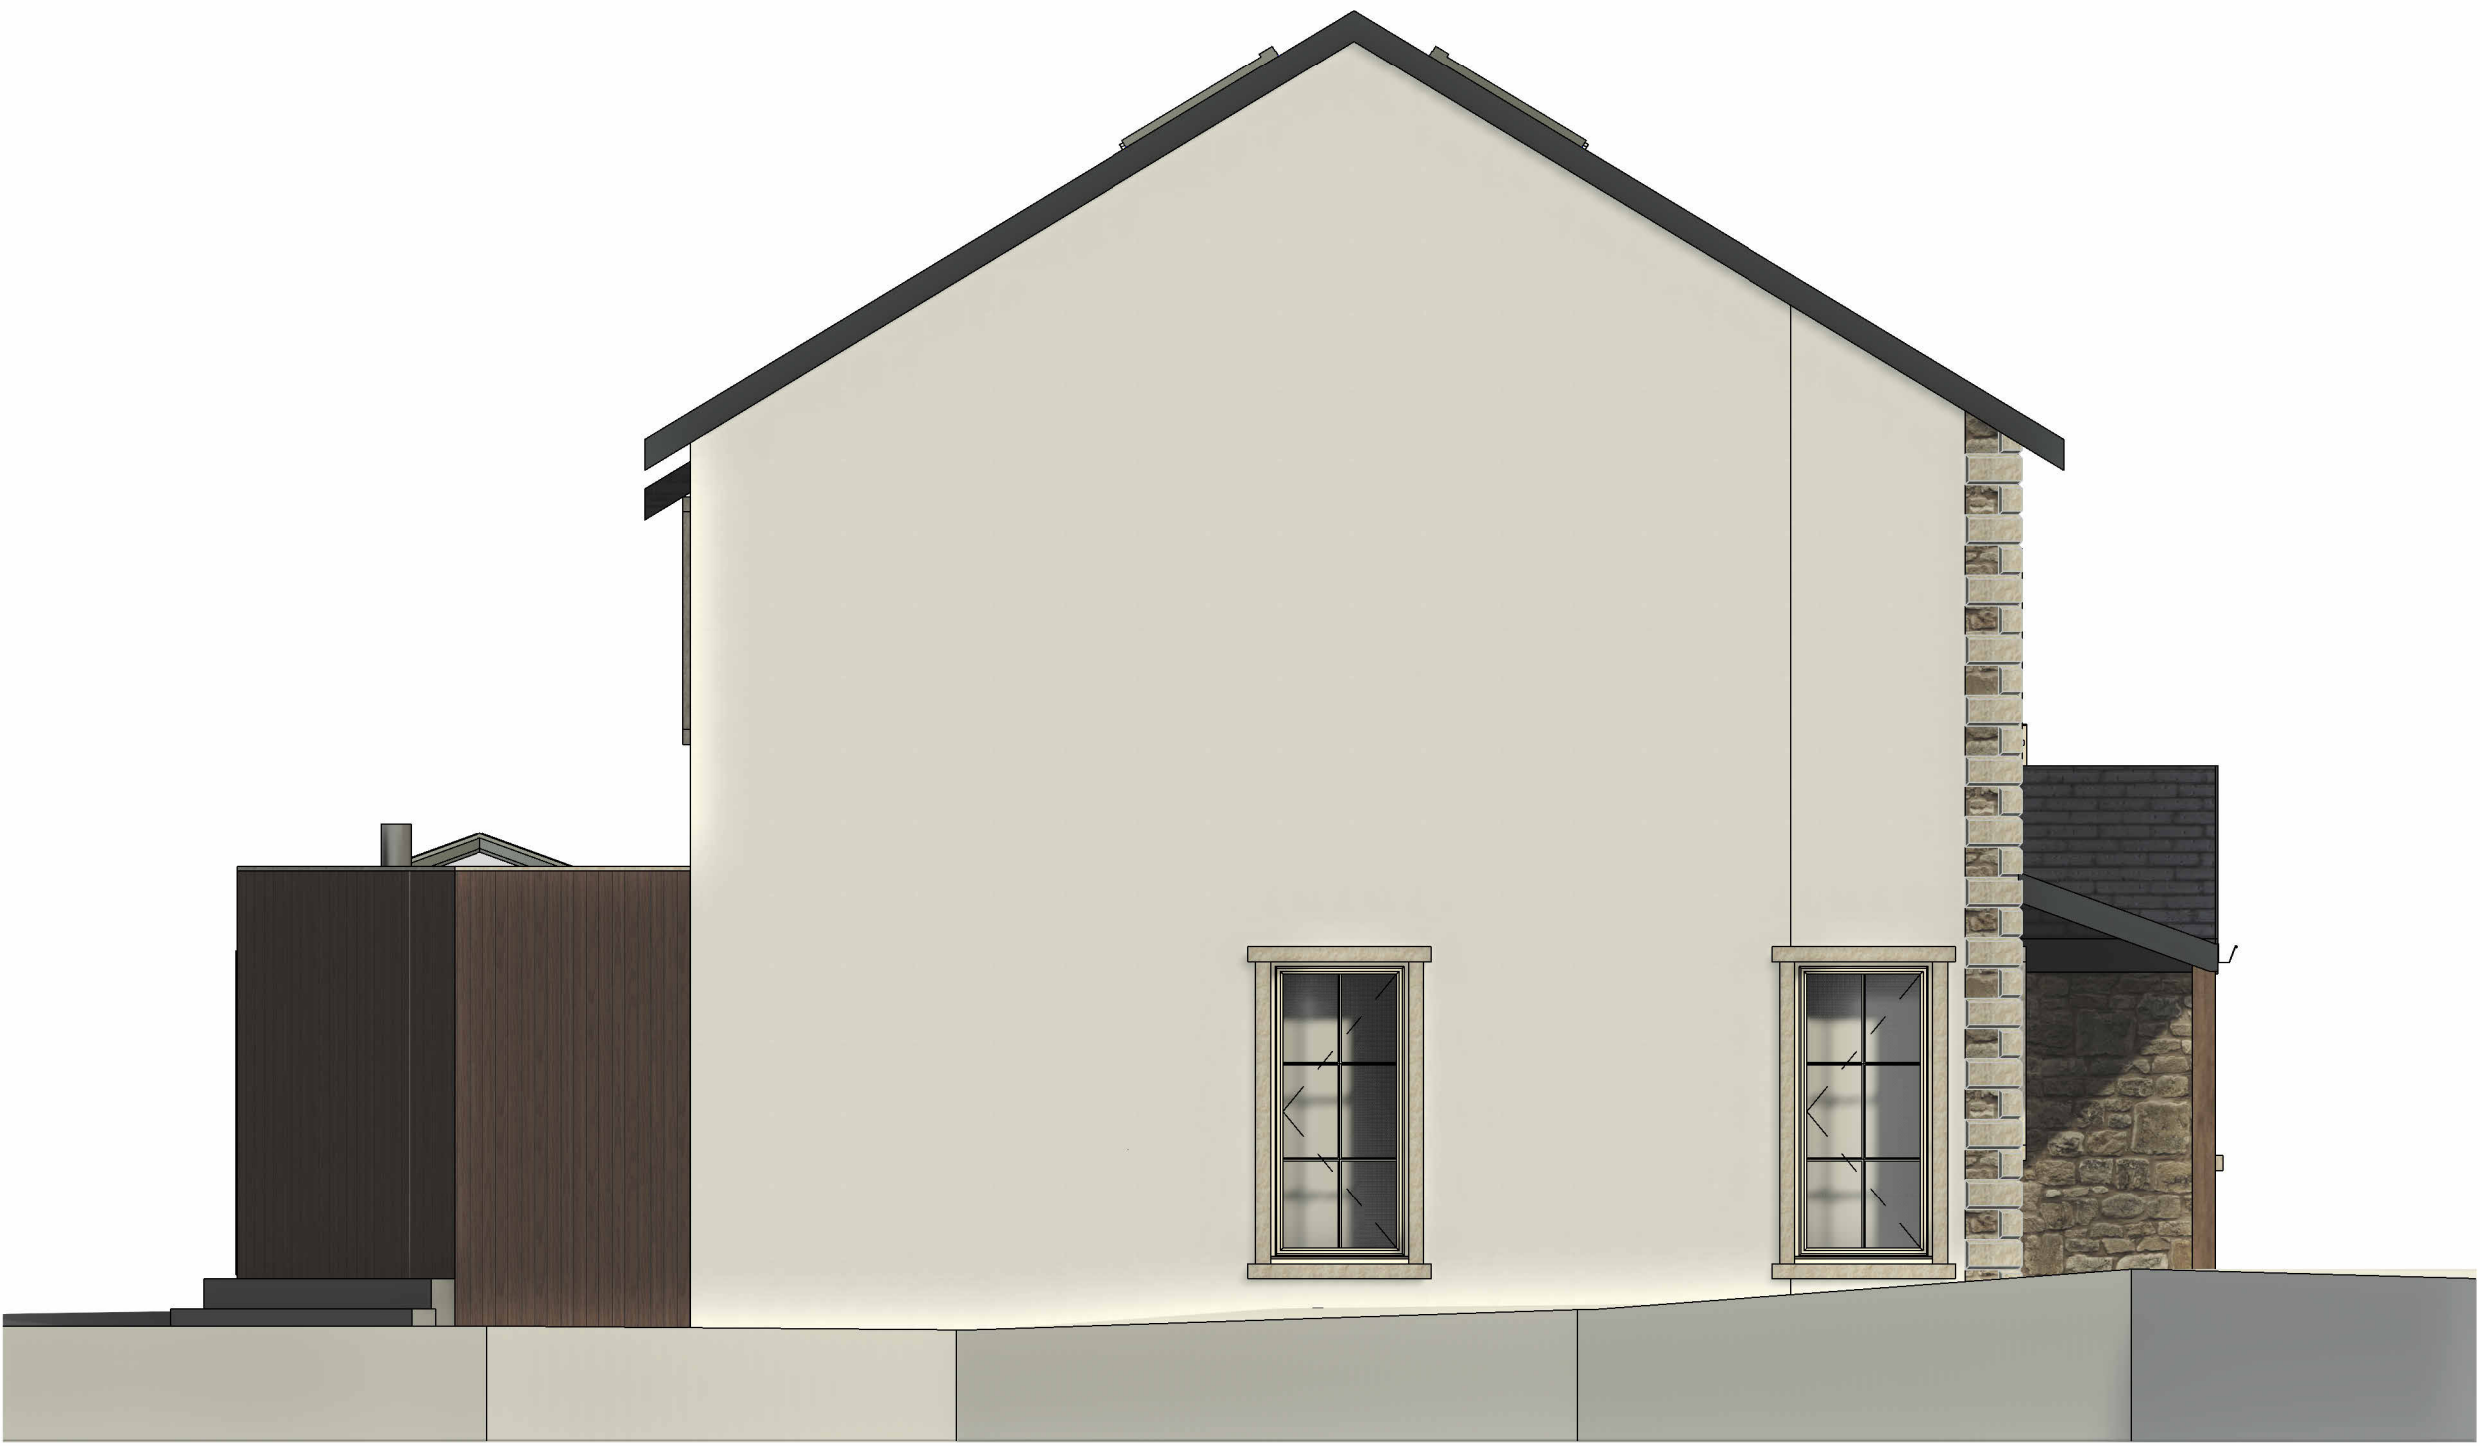


1 PROPOSED WEST
1 : 50



3 PROPOSED NORTH
1 : 50



2 PROPOSED SOUTH
1 : 50

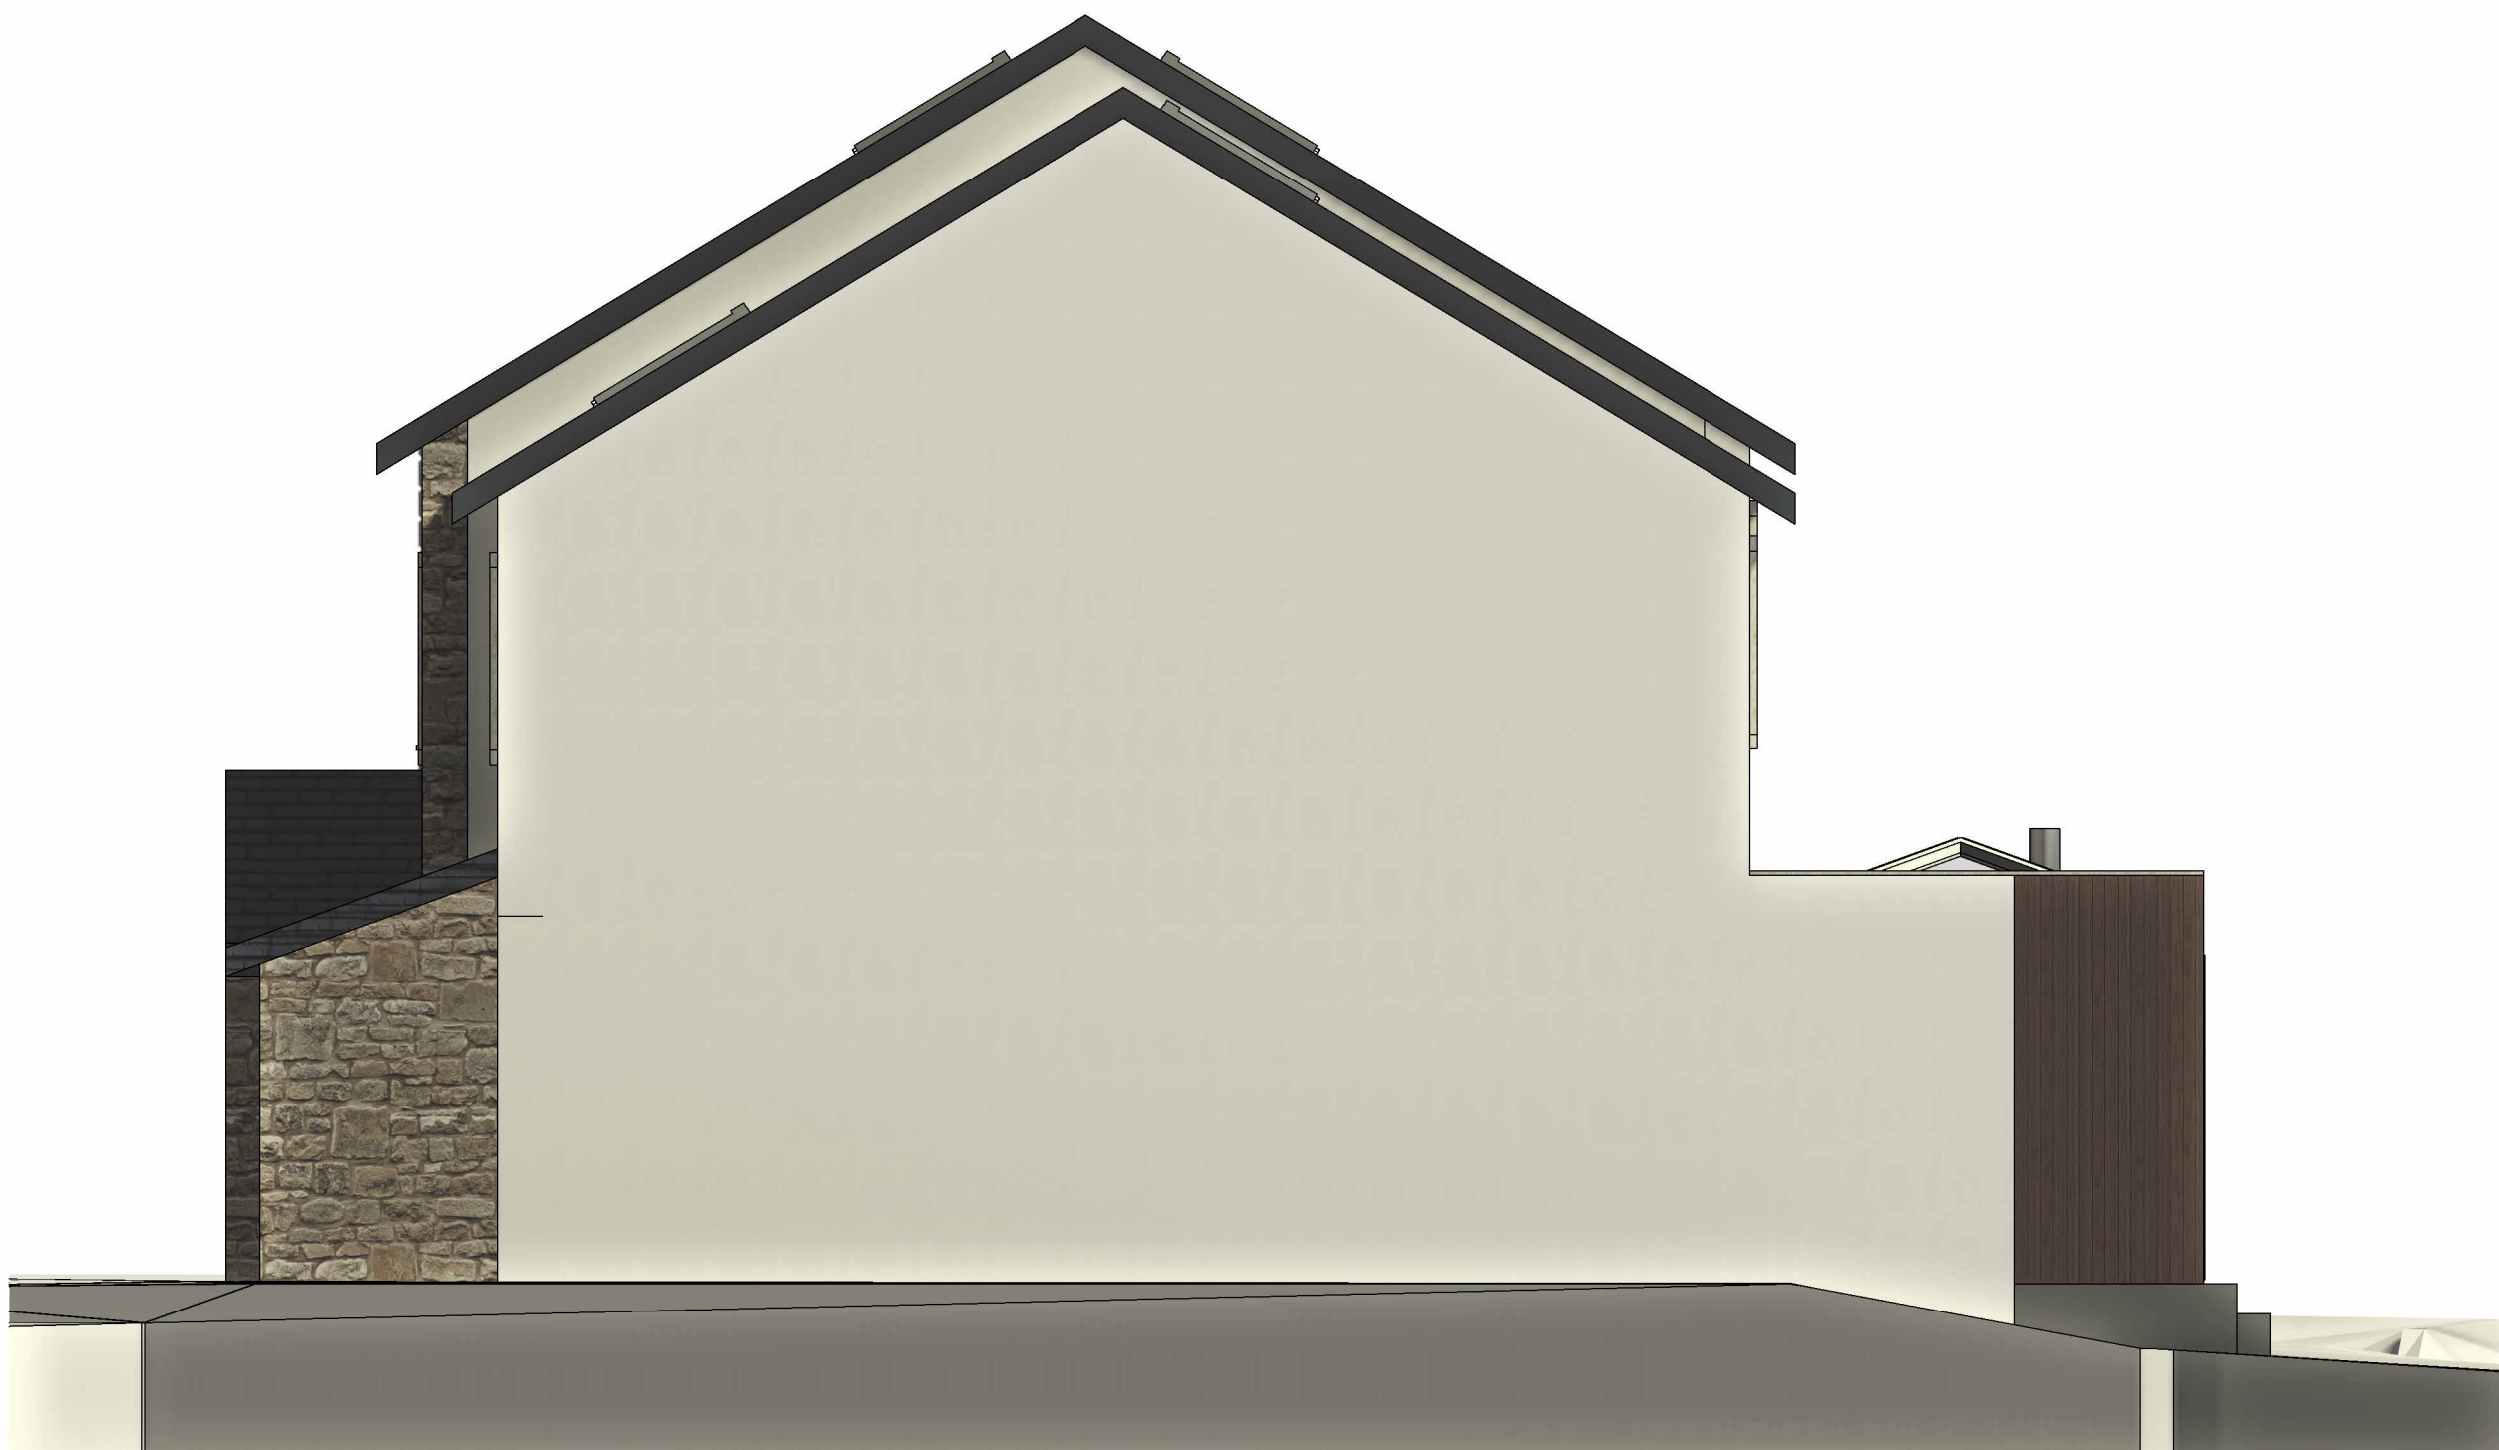

4 PROPOSED EAST
1 : 50

Peter Hitchen
Architects

Marathon House
The Sidings Business Park
Whalley, BB7 9SE

01254 823 885

www.peterhitchenarchitects.co.uk

NOTES:

FOR PLANNING APPROVAL ONLY

No.	Description	Date
A	Roof windows reduced	21/08/2026
B	Side extension width reduced	27/08/2026

CLIENT:

Sean Mansfield
Hunters Gate
Waddington
BB7 3JE

PROJECT:

Proposed single story rear
extension and two story side
extension

SHEET:

PROPOSED ELEVATIONS

Project number	PHA/1120
Date	27/08/2026
Drawn by	OSJ
Checked by	PH

A1.1

Scale	1 : 50
Sheet size	A1