




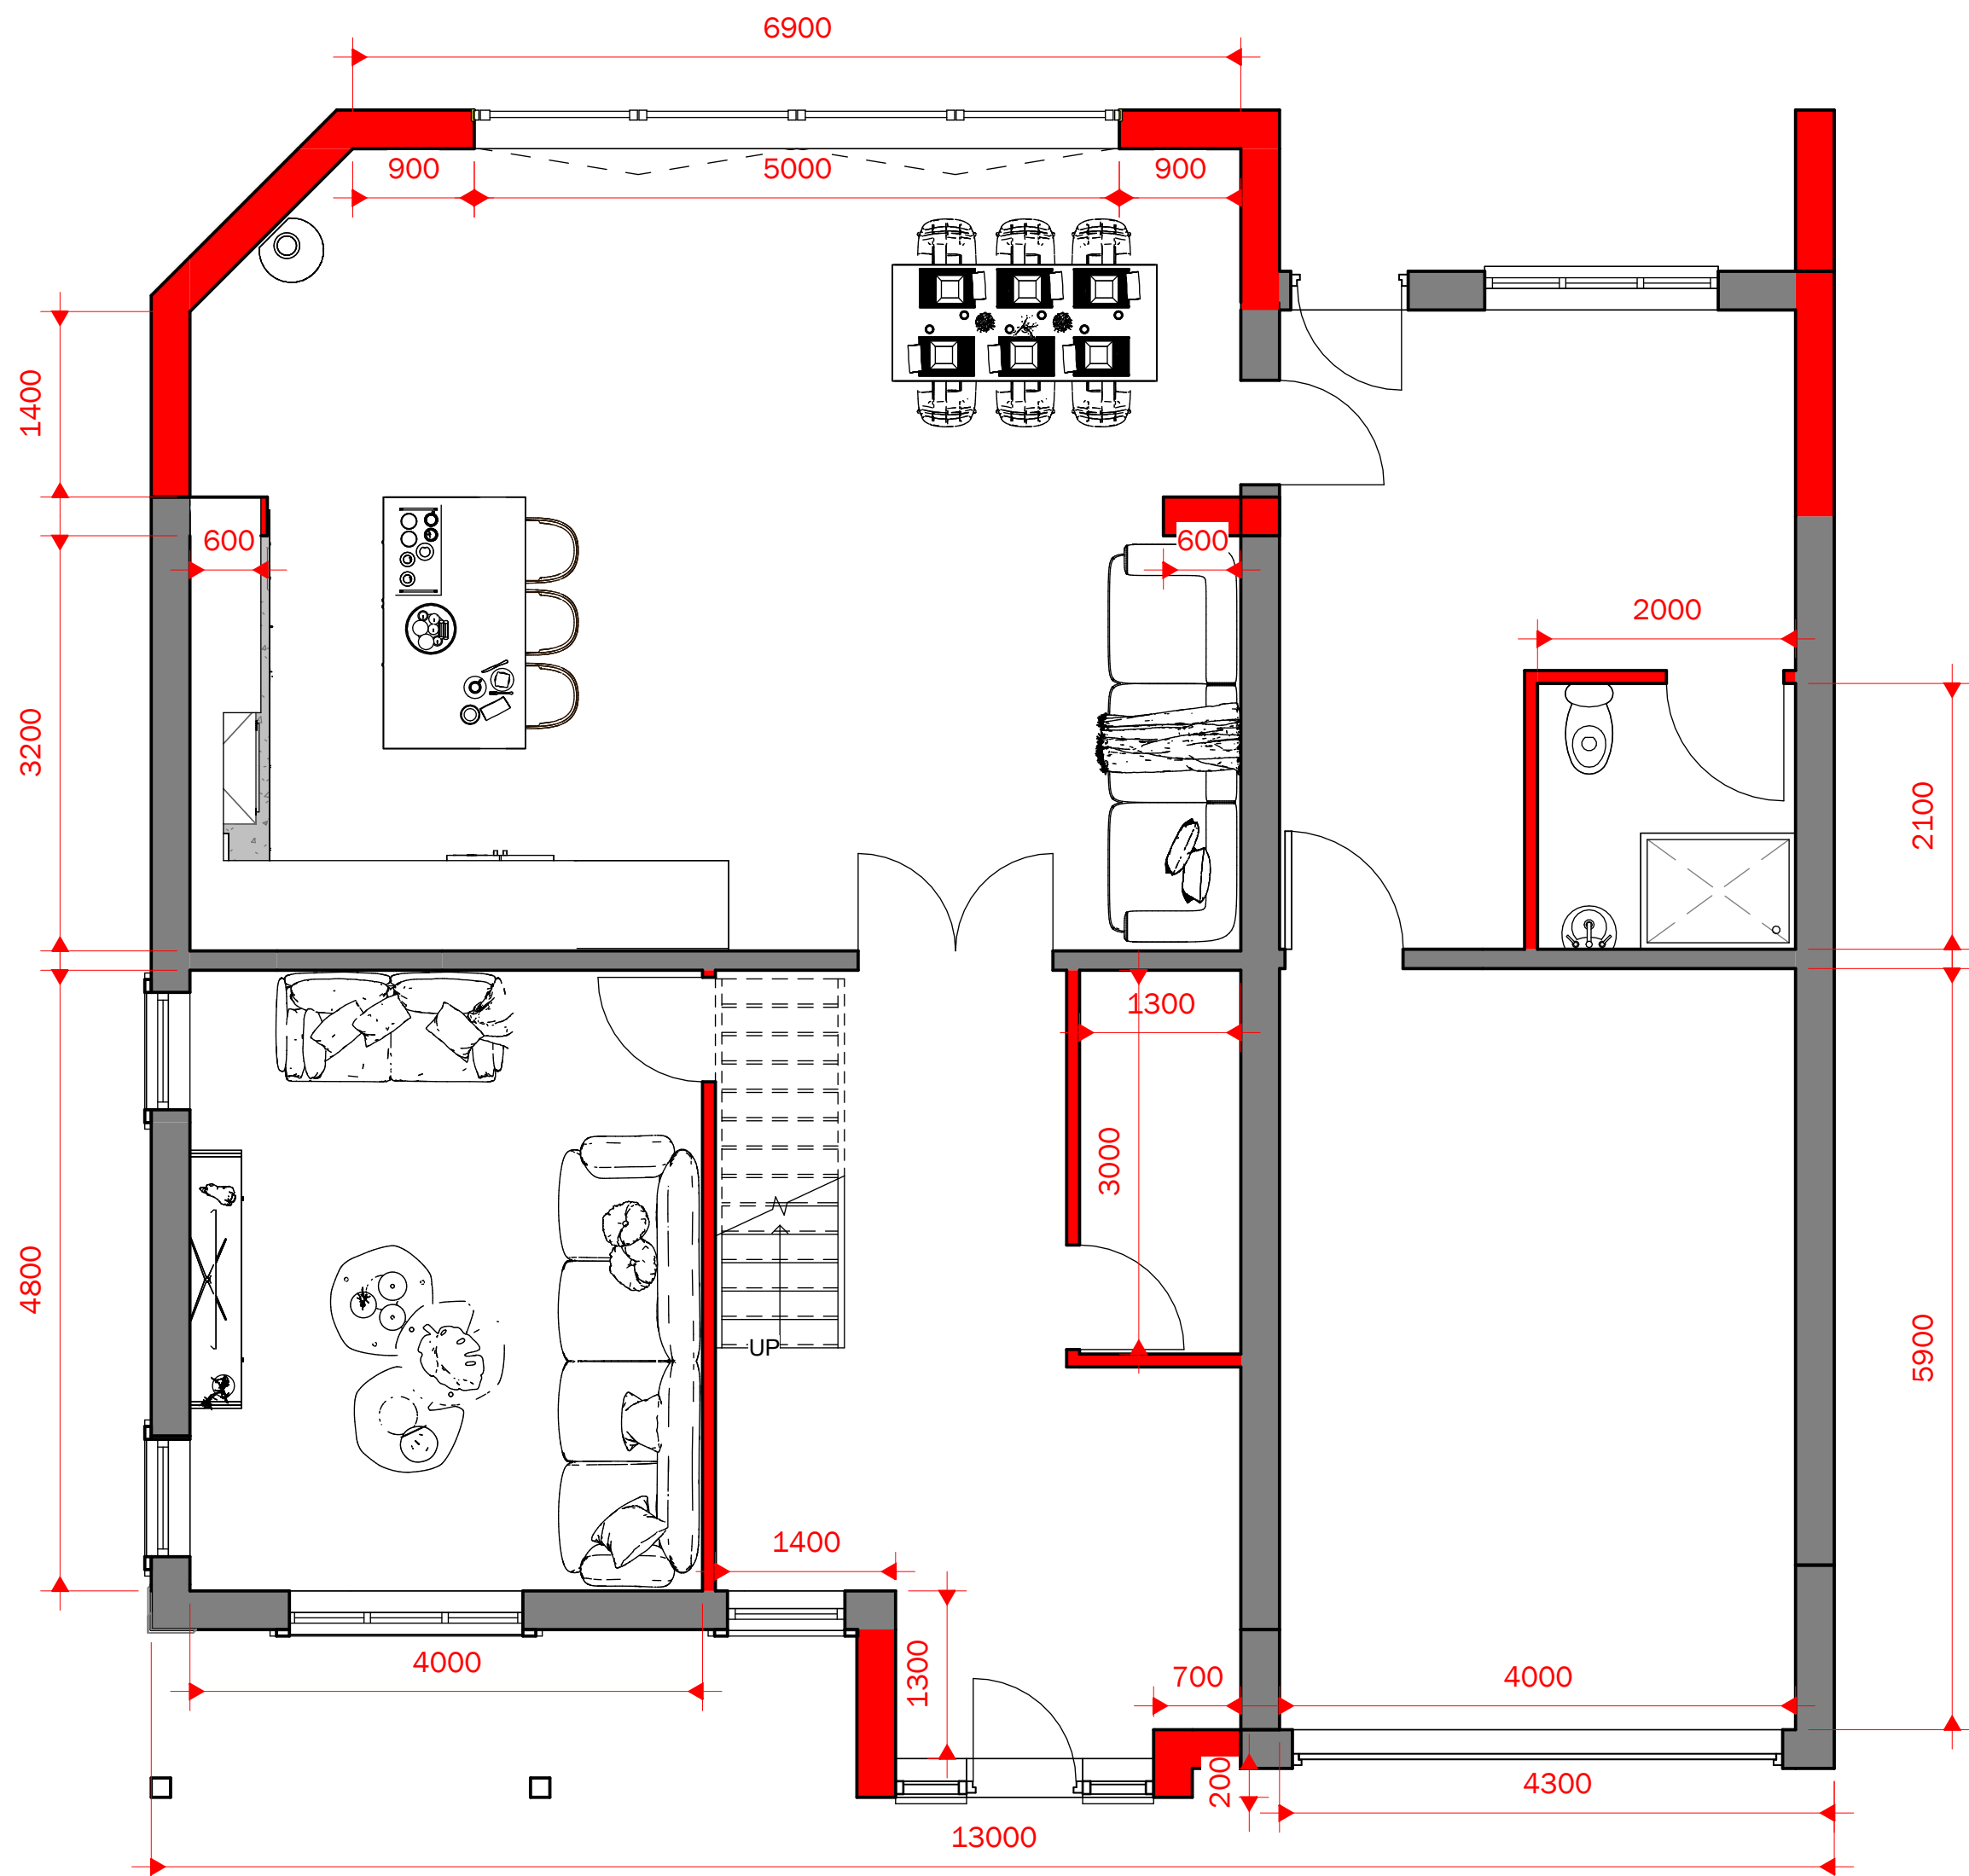

1 0 PROPOSED GROUND FLOOR
1 : 50

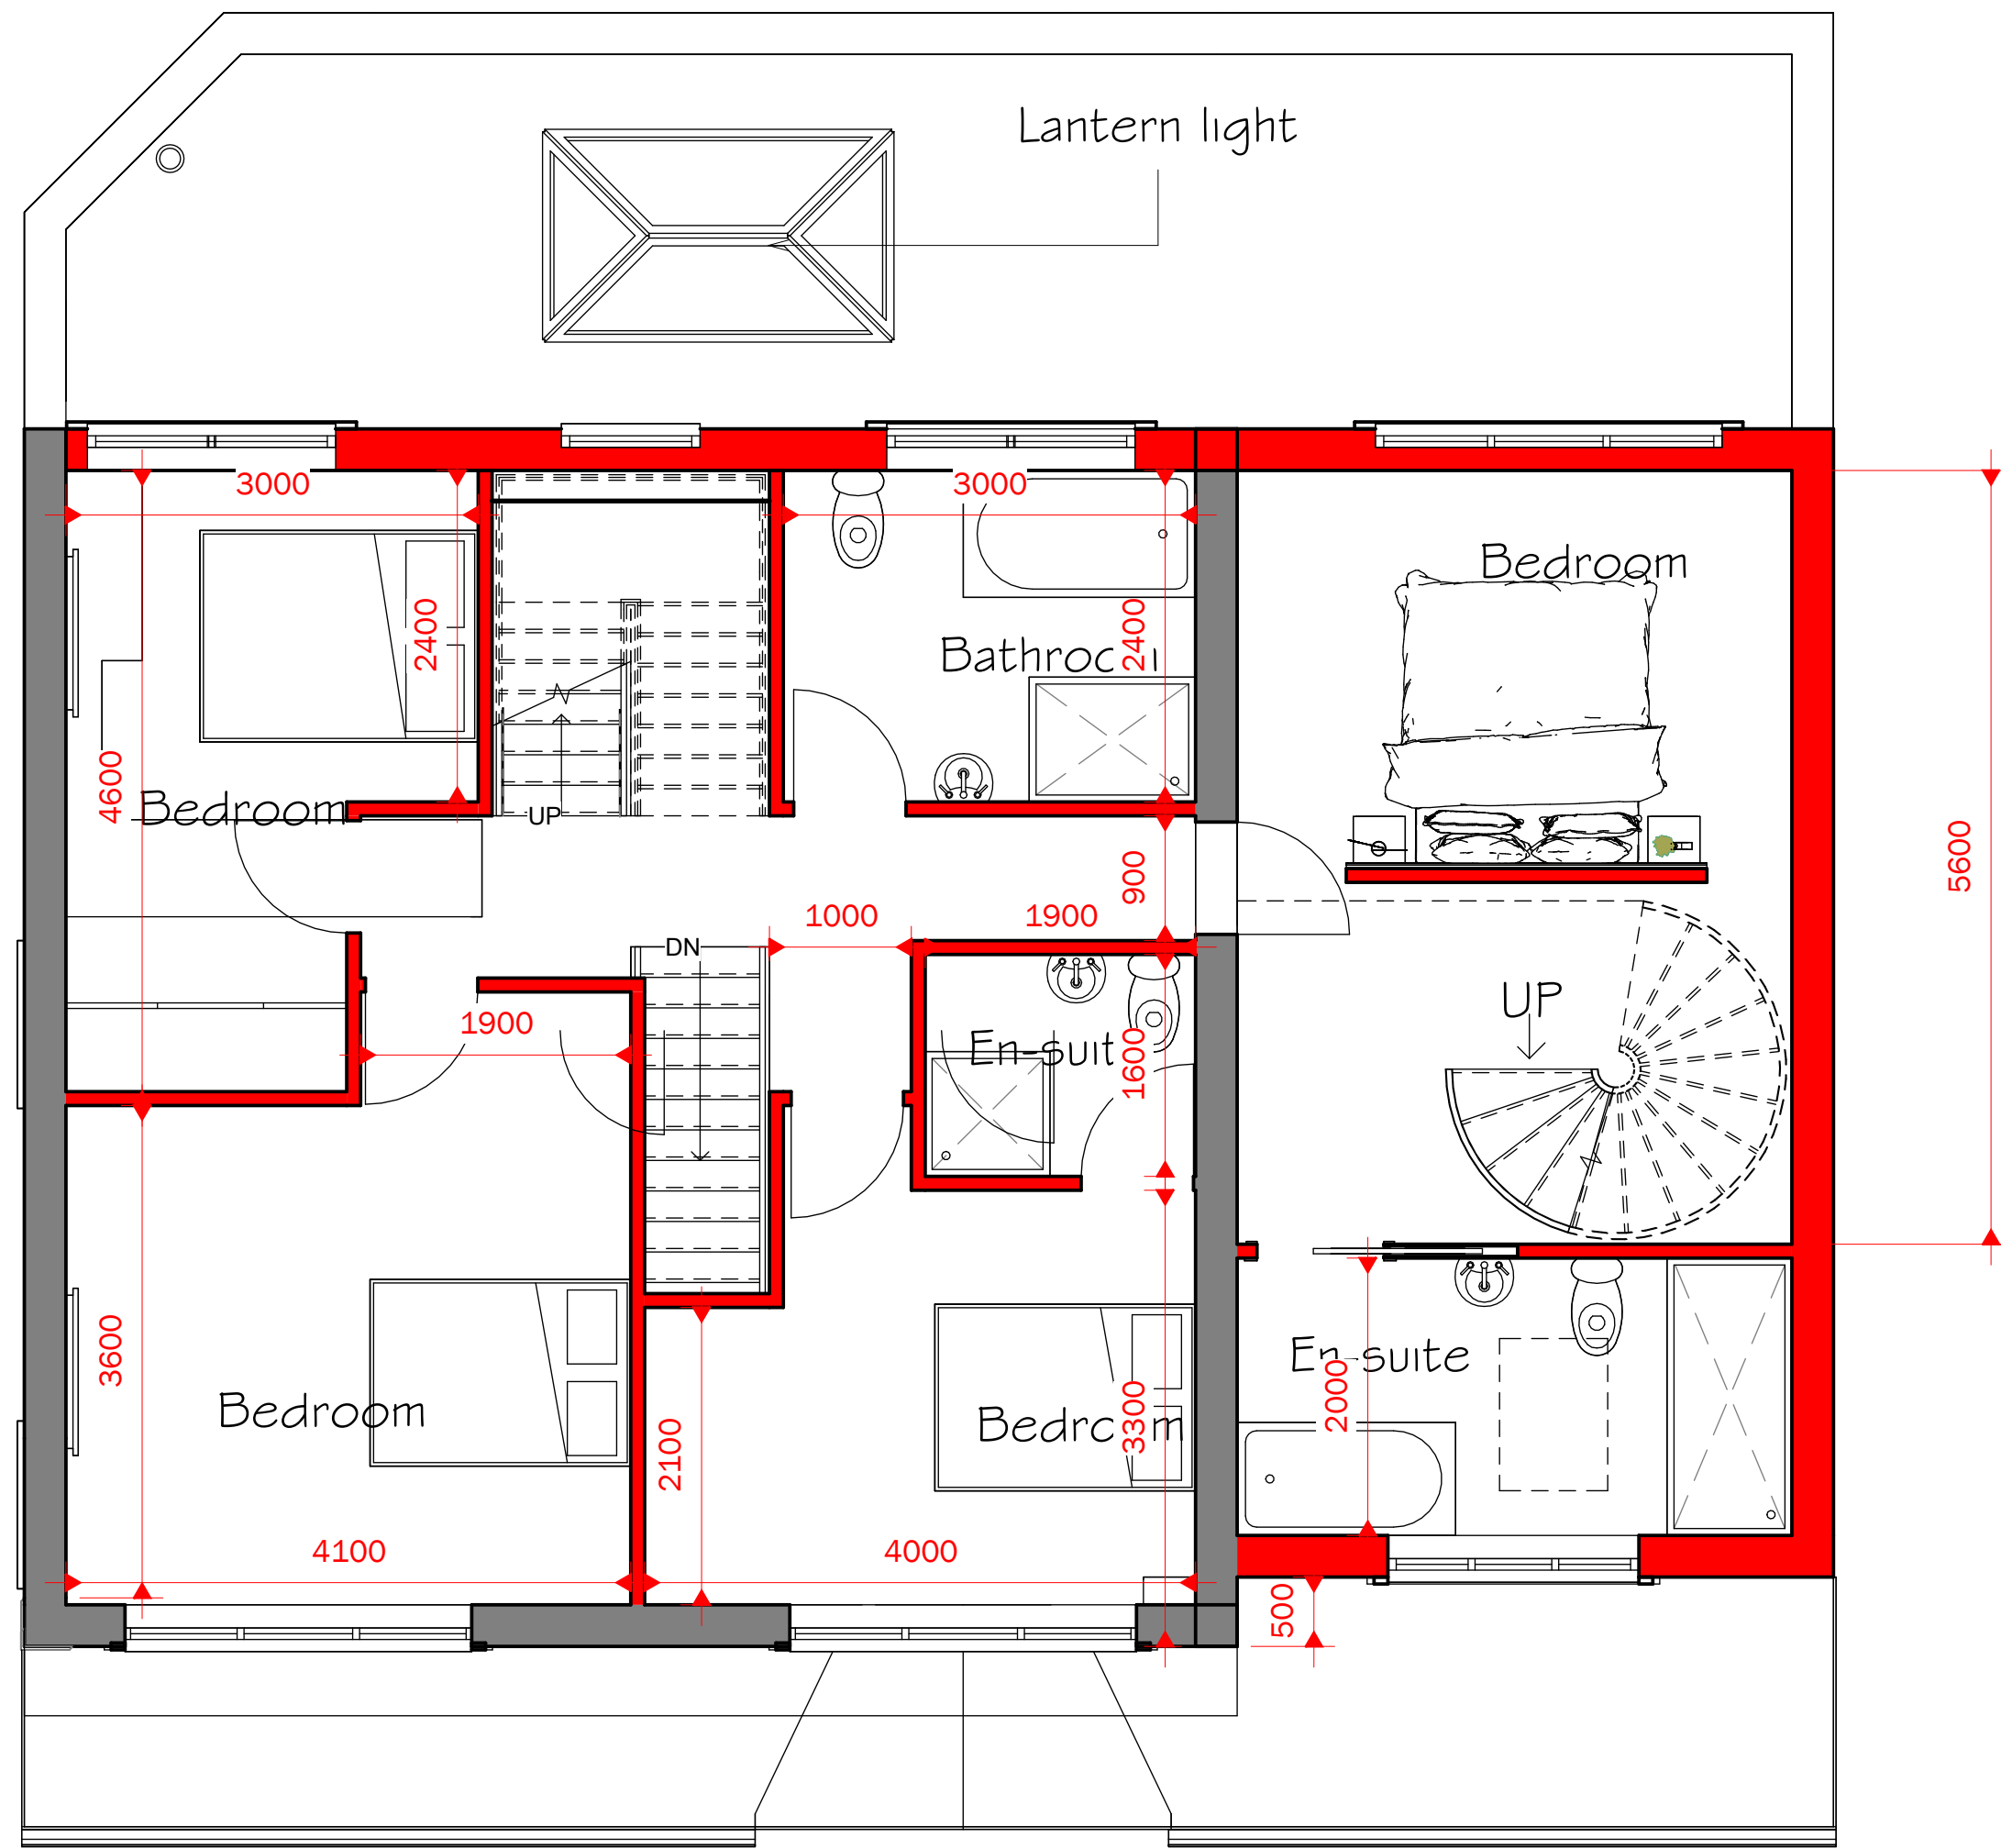

2 1 PROPOSED FIRST FLOOR
1 : 50

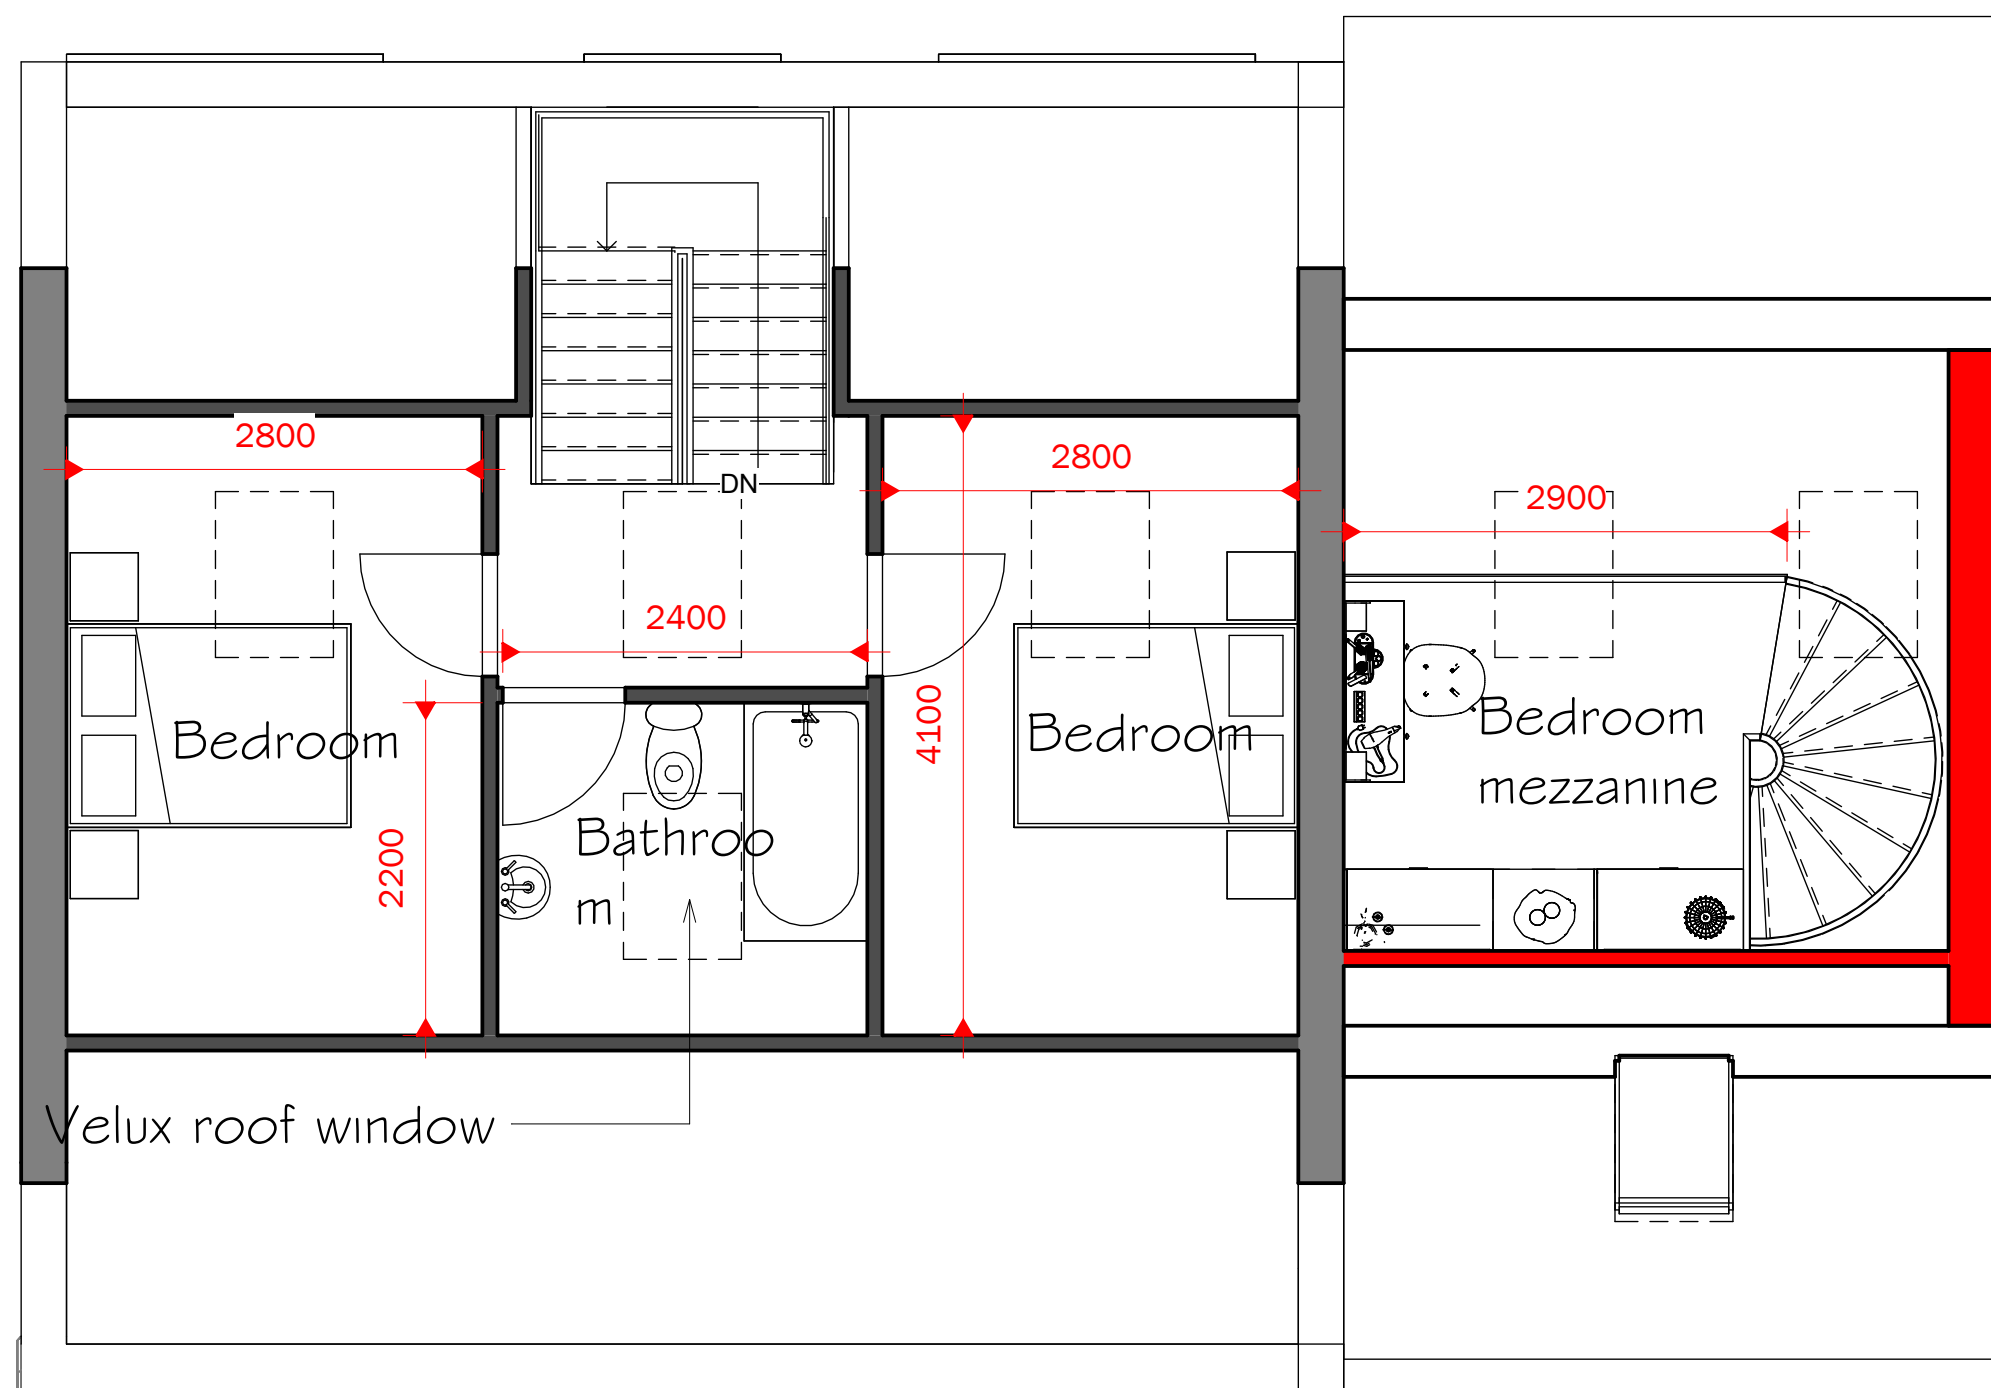

3 2 PROPOSED EAVES
1 : 50

Peter Hitchen
Architects

Marathon House
The Sidings Business Park
Whalley, BB7 9SE

01254 823 885

www.peterhitchenarchitects.co.uk

NOTES:
FOR PLANNING APPROVAL ONLY

No.	Description	Date
A	Roof windows reduced	21/08/2026
B	Side extension width reduced	27/08/2026

CLIENT:

Sean Mansfield
Hunters Gate
Waddington
BB7 3JE

PROJECT:

Proposed single story rear
extension and two story side
extension

SHEET:

PROPOSED PLANS

Project number PHA/1120

Date 27/08/2026

Drawn by OSJ

Checked by PH

A1.0

Scale 1 : 50

Sheet size A1