
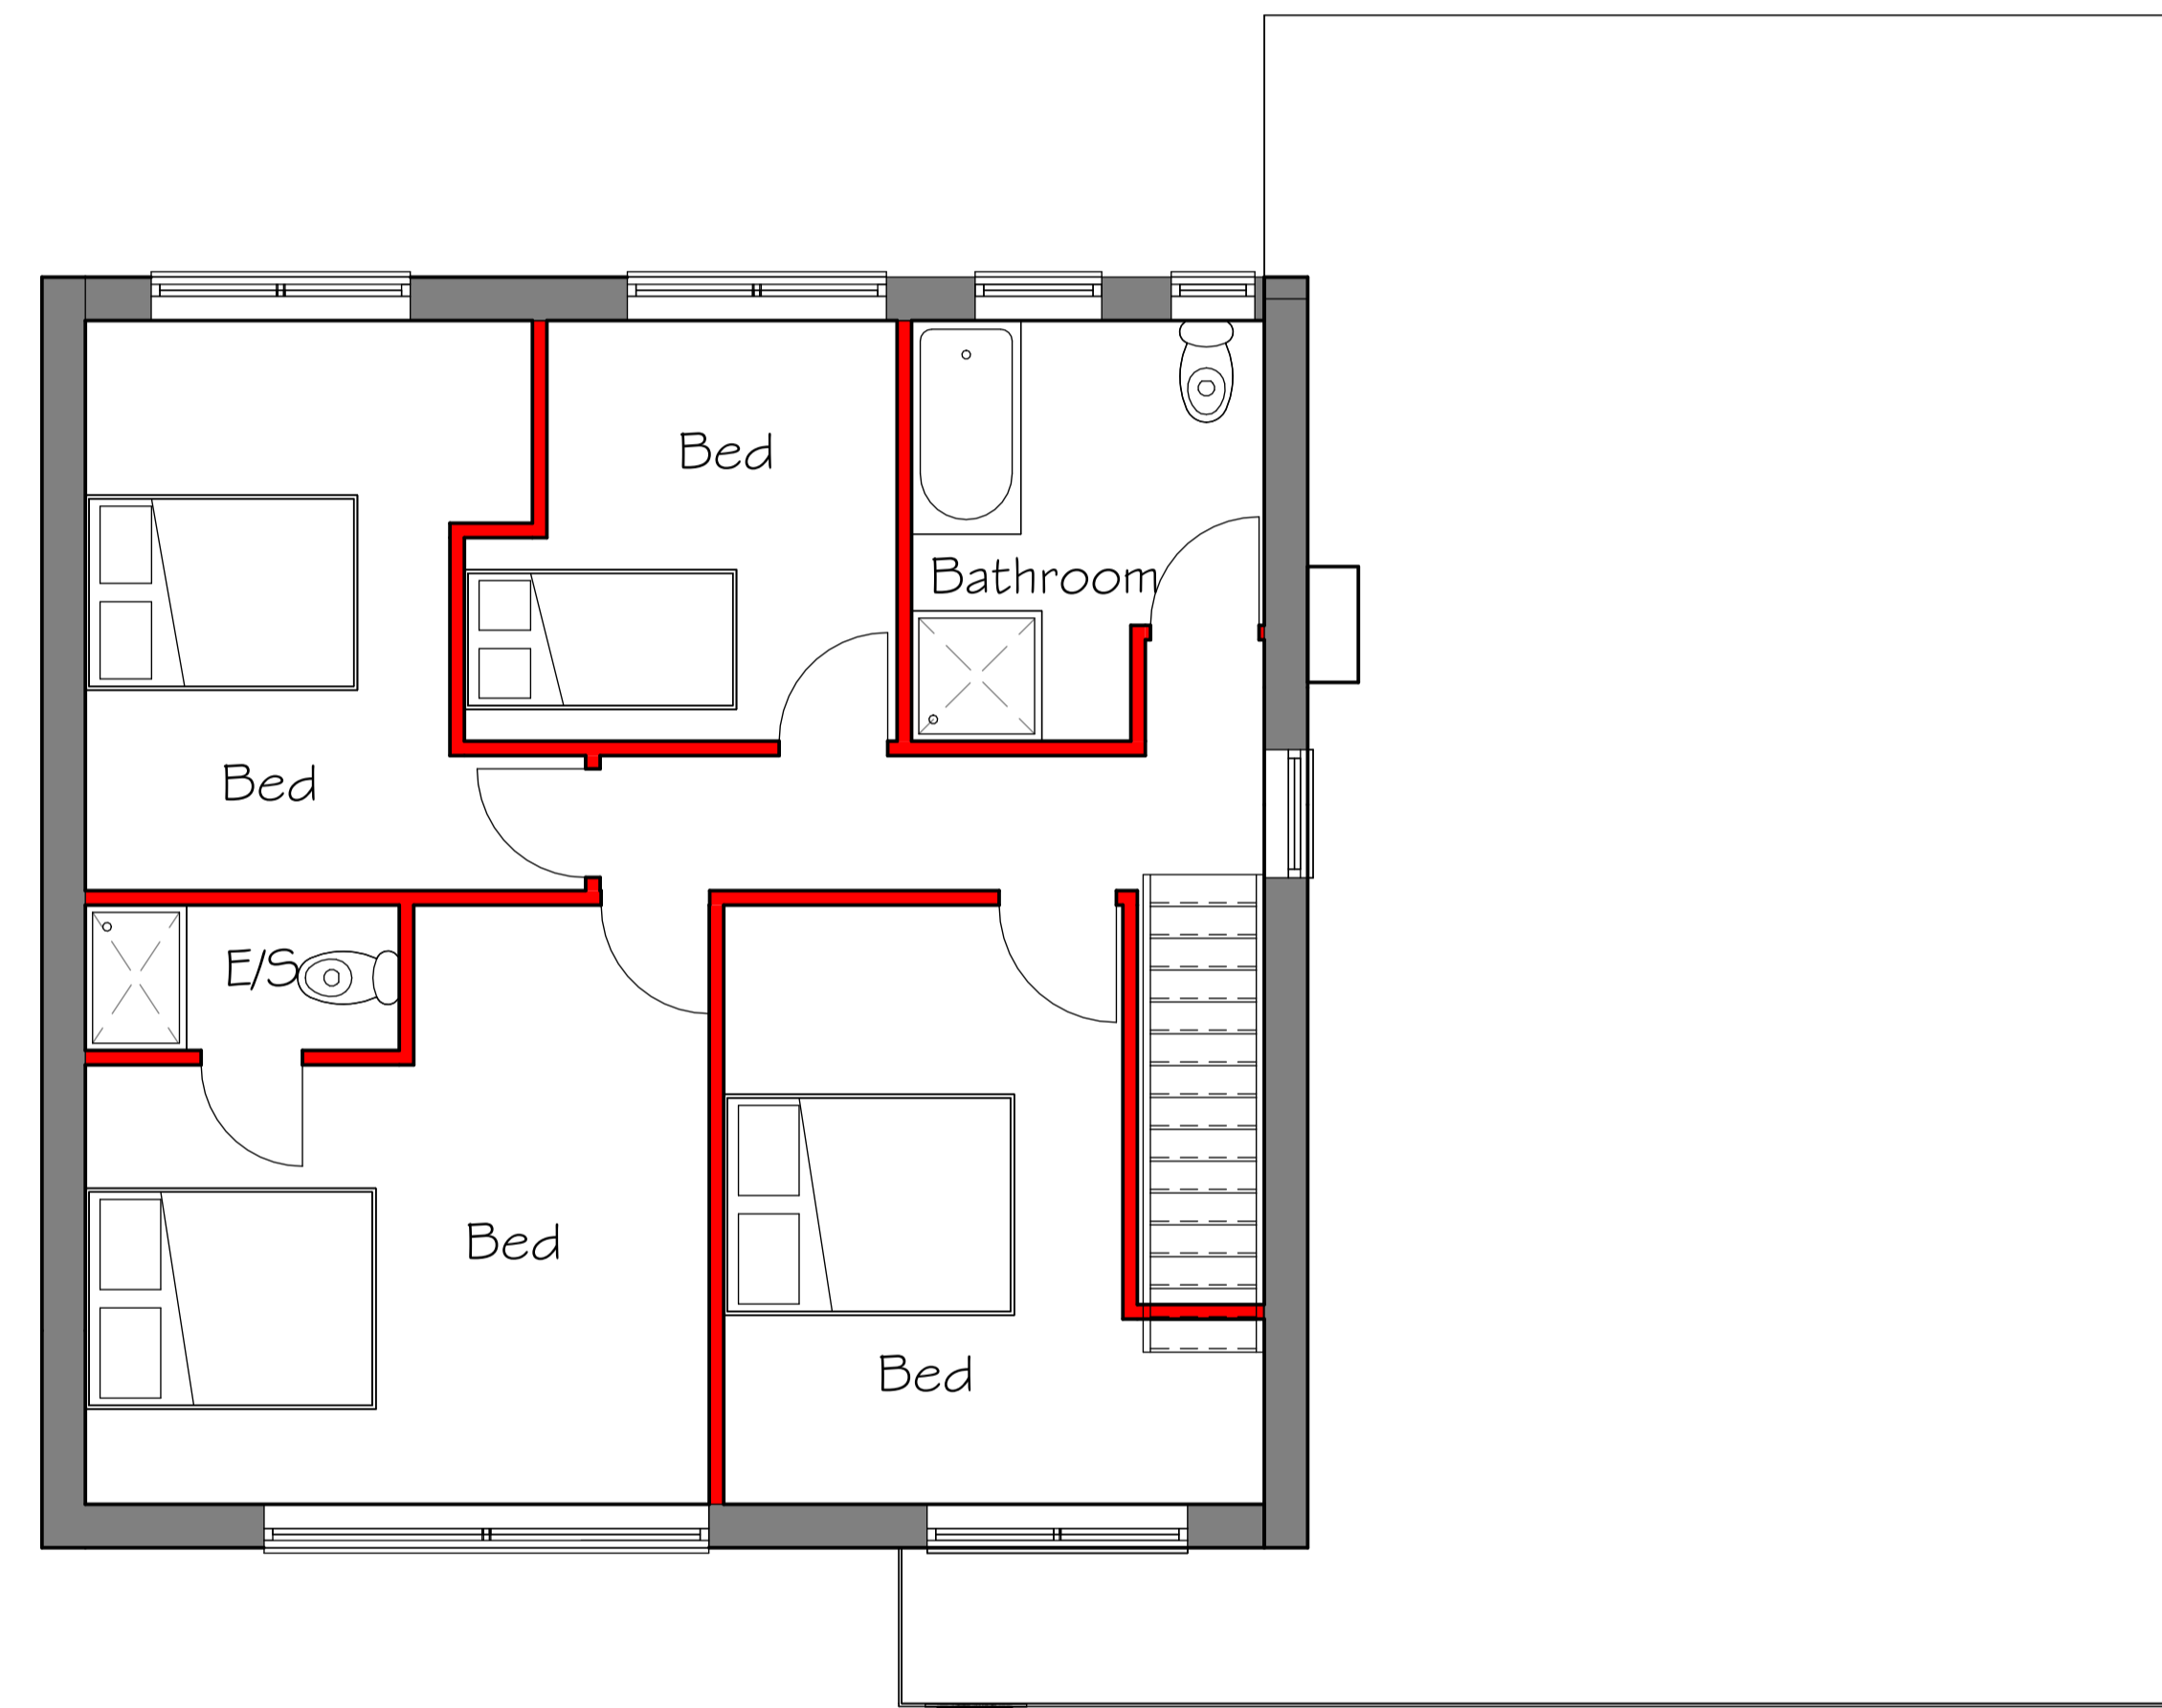


NOTES:

FOR PLANNING APPROVAL ONLY

RED = DEMOLISHED
GREY = RETAINED

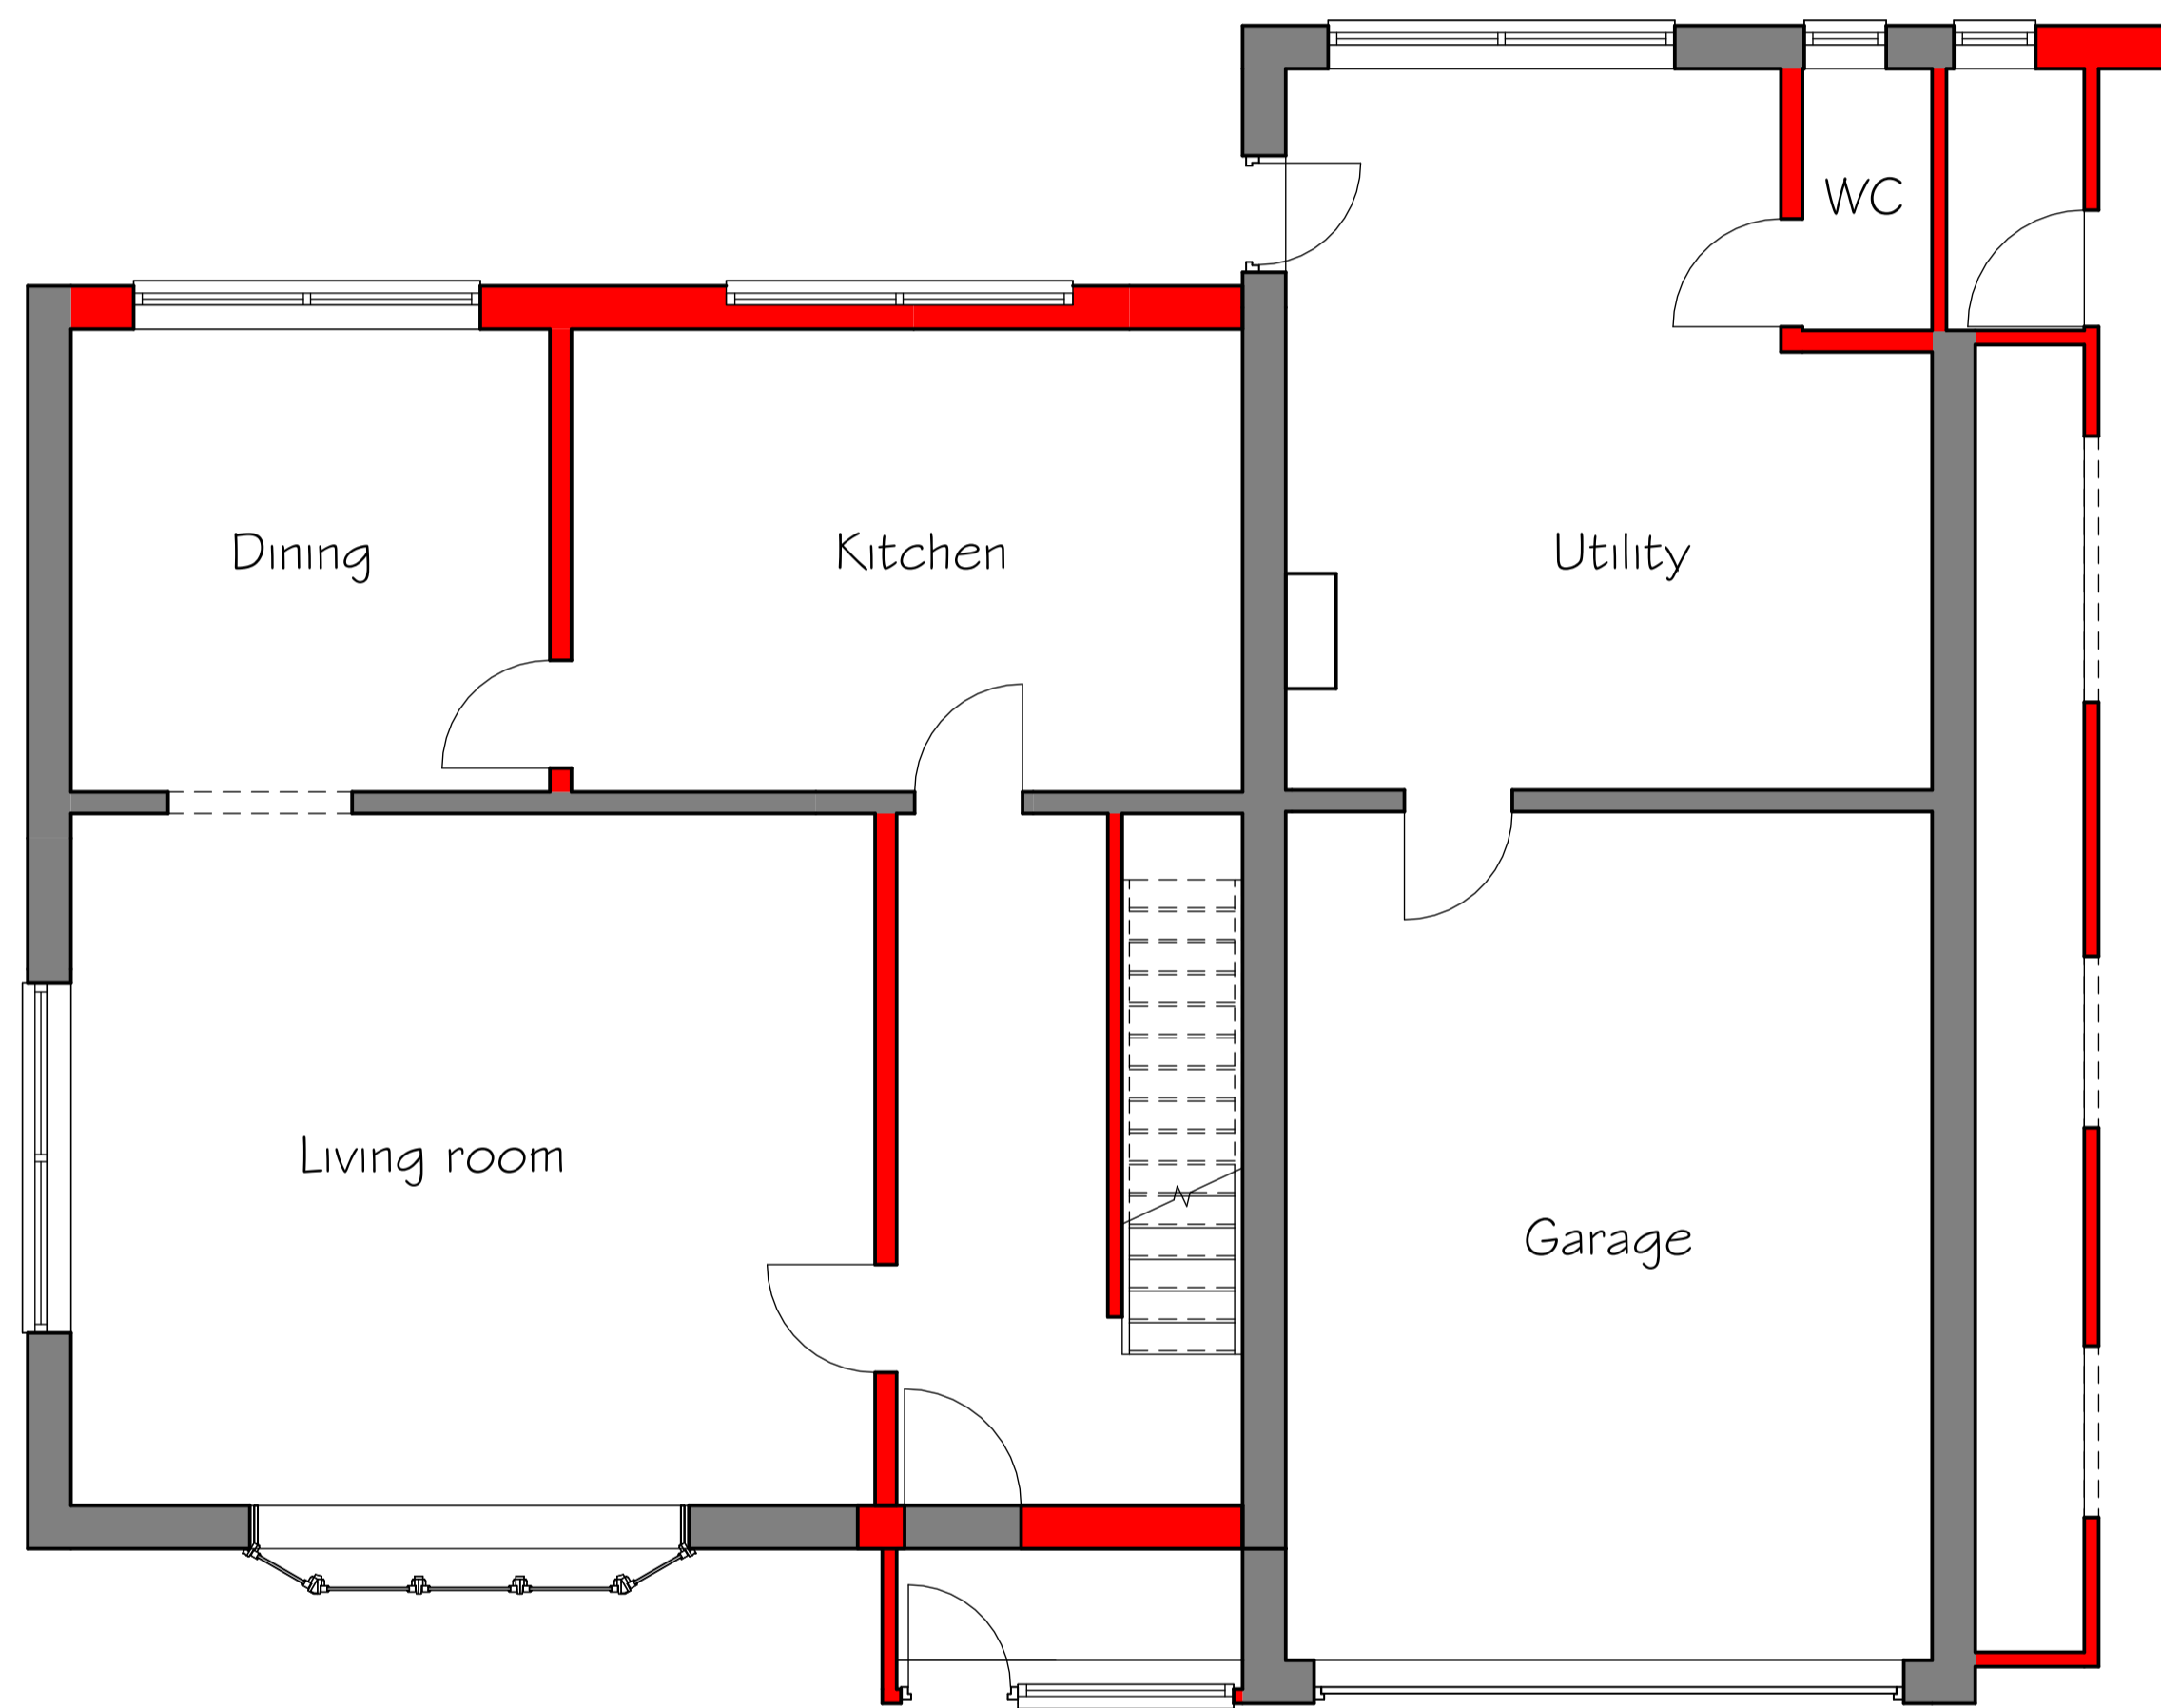

1 GROUND FLOOR DEMO PLAN
1 : 50

2 FIRST FLOOR DEMO PLAN
1 : 50

No.	Description	Date

CLIENT:
Sean Mansfield
Hunters Gate
Waddington
BB7 3JE

PROJECT:
Proposed single story rear
extension and two story side
extension

SHEET:
DEMOLITION PLANS

Project number PHA/1120

Date 09/04/2026

Drawn by OSJ

Checked by PH

A0.3

Scale 1 : 50

Sheet size A1