

NOTES:

FOR PLANNING APPROVAL ONLY

No.	Description	Date

CLIENT:

Sean Mansfield
Hunters Gate
Waddington
BB7 3JE

PROJECT:

Proposed single story rear
extension and two story side
extension

SHEET:

PROPOSED ELEVATIONS

Project number PHA/1120

Date 09/04/2026

Drawn by OSJ

Checked by PH

A2.2

Scale 1 : 50

Sheet size A1




1 PROPOSED WEST
1 : 50



3 PROPOSED NORTH
1 : 50



2 PROPOSED SOUTH
1 : 50

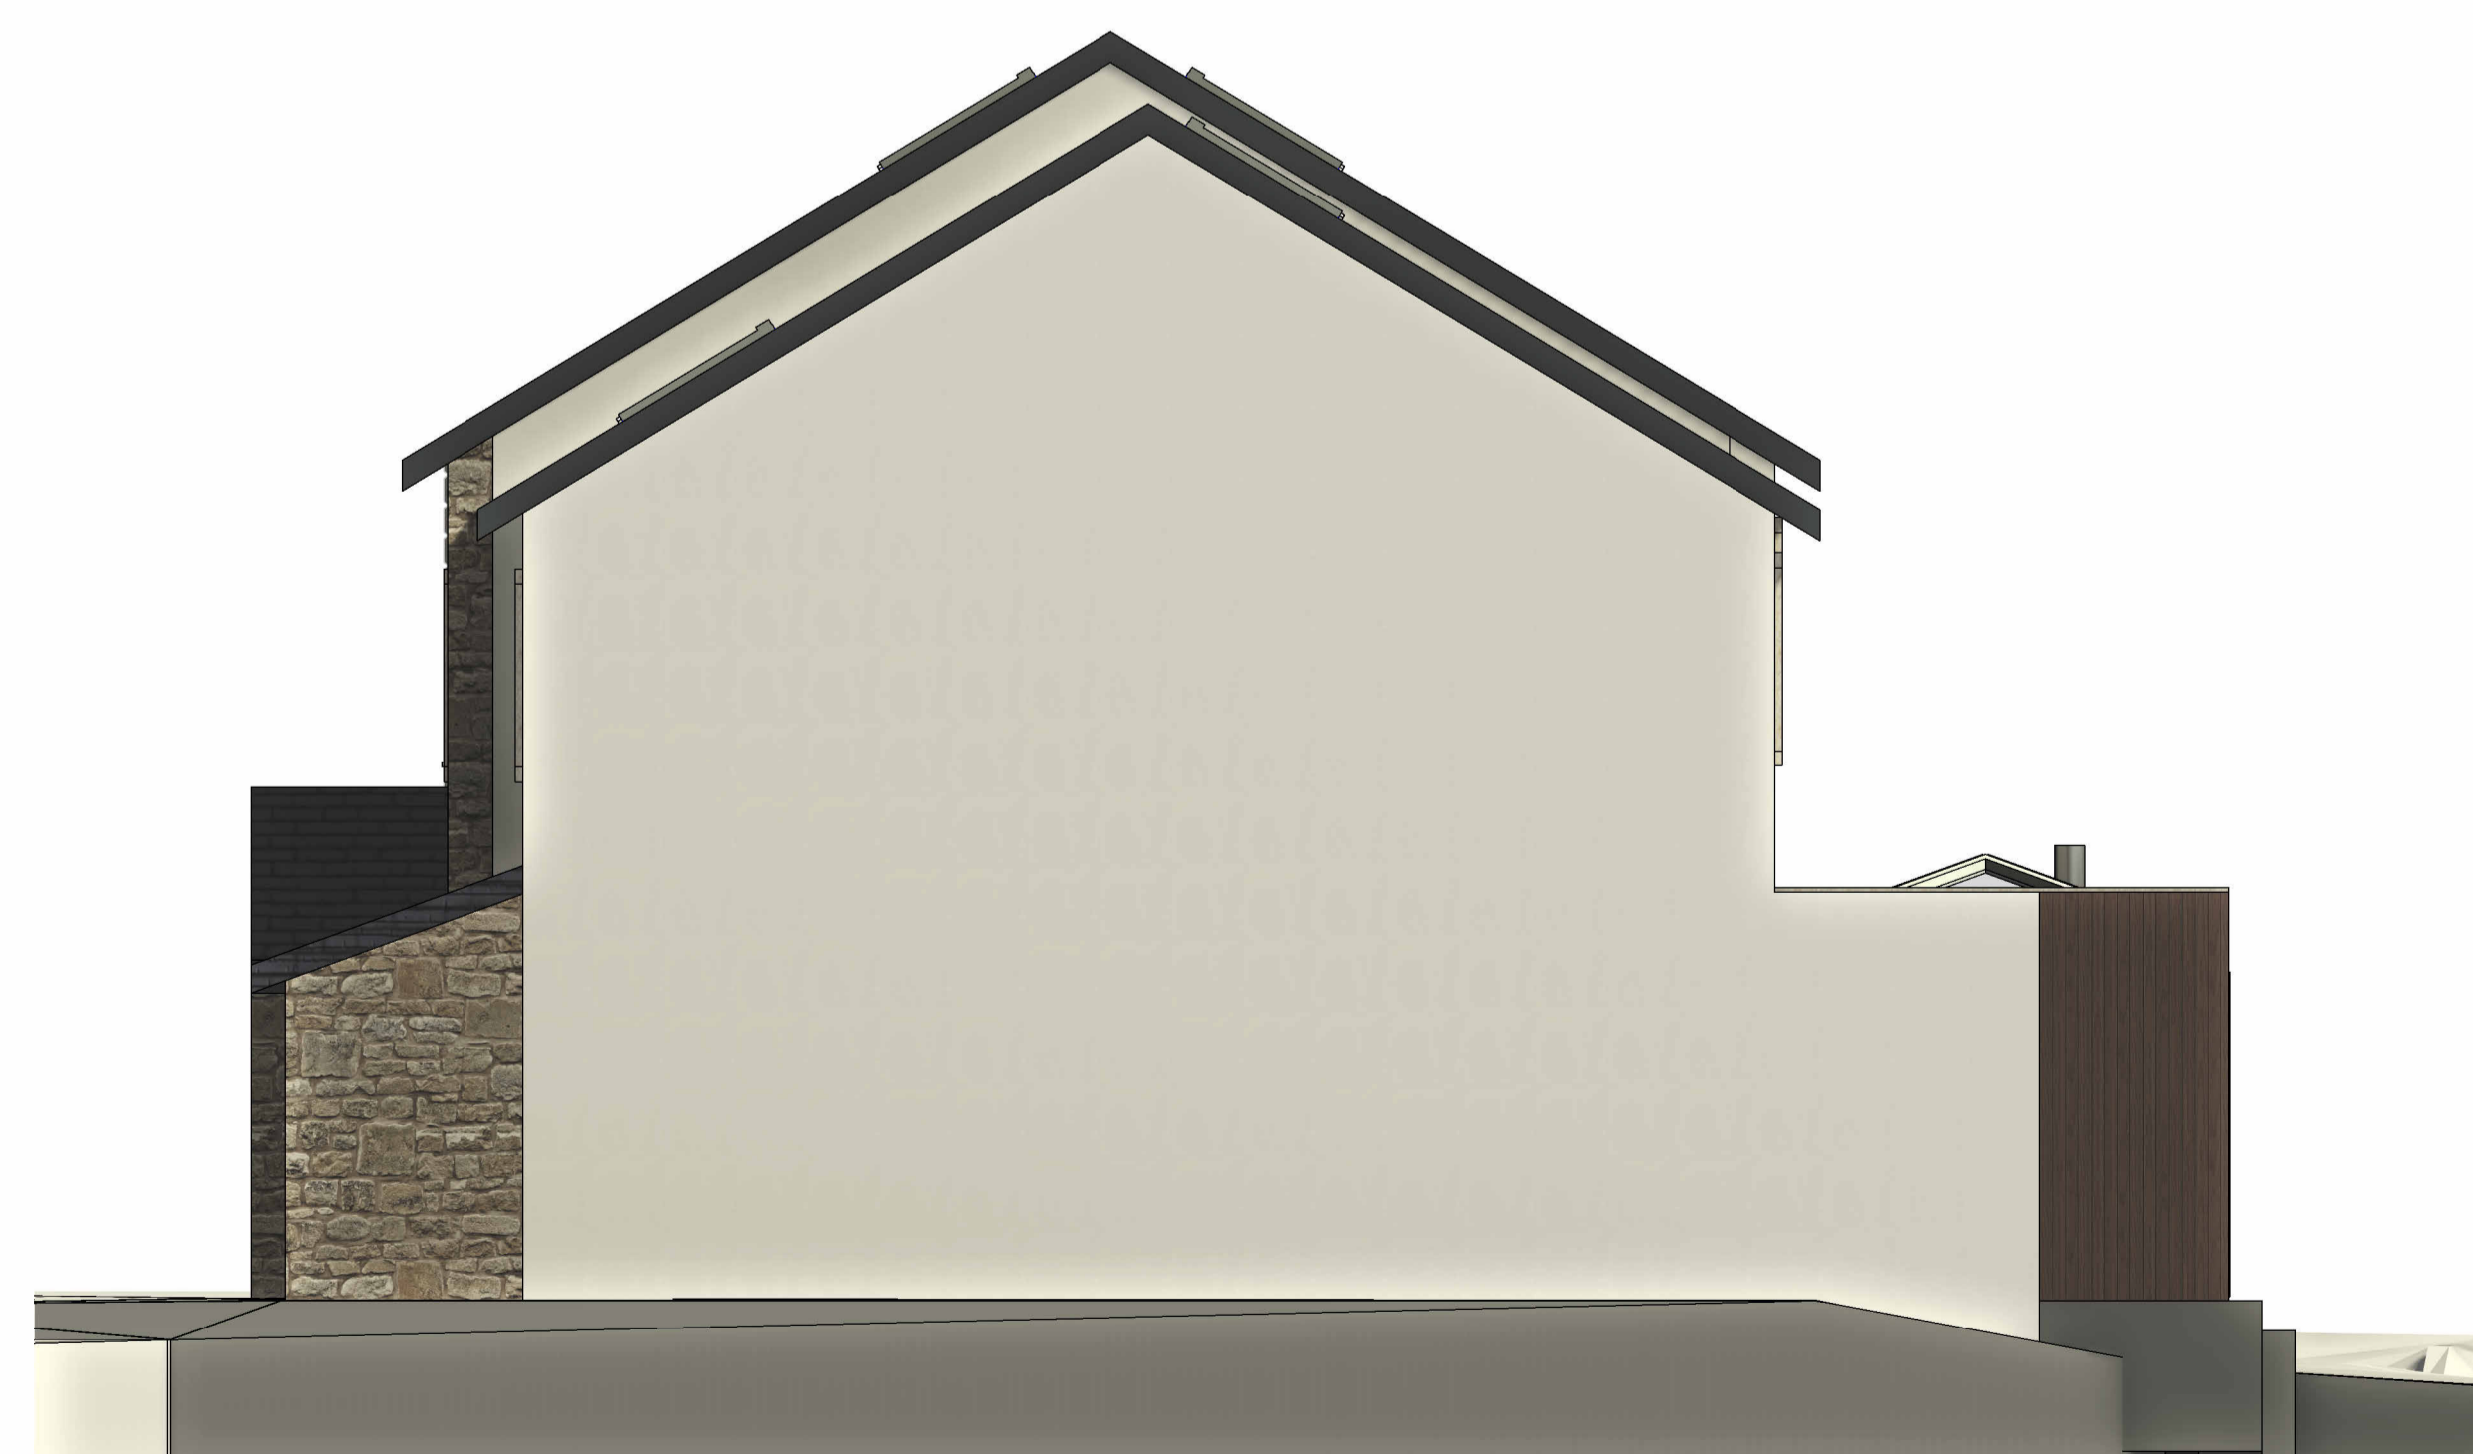

4 PROPOSED EAST
1 : 50