


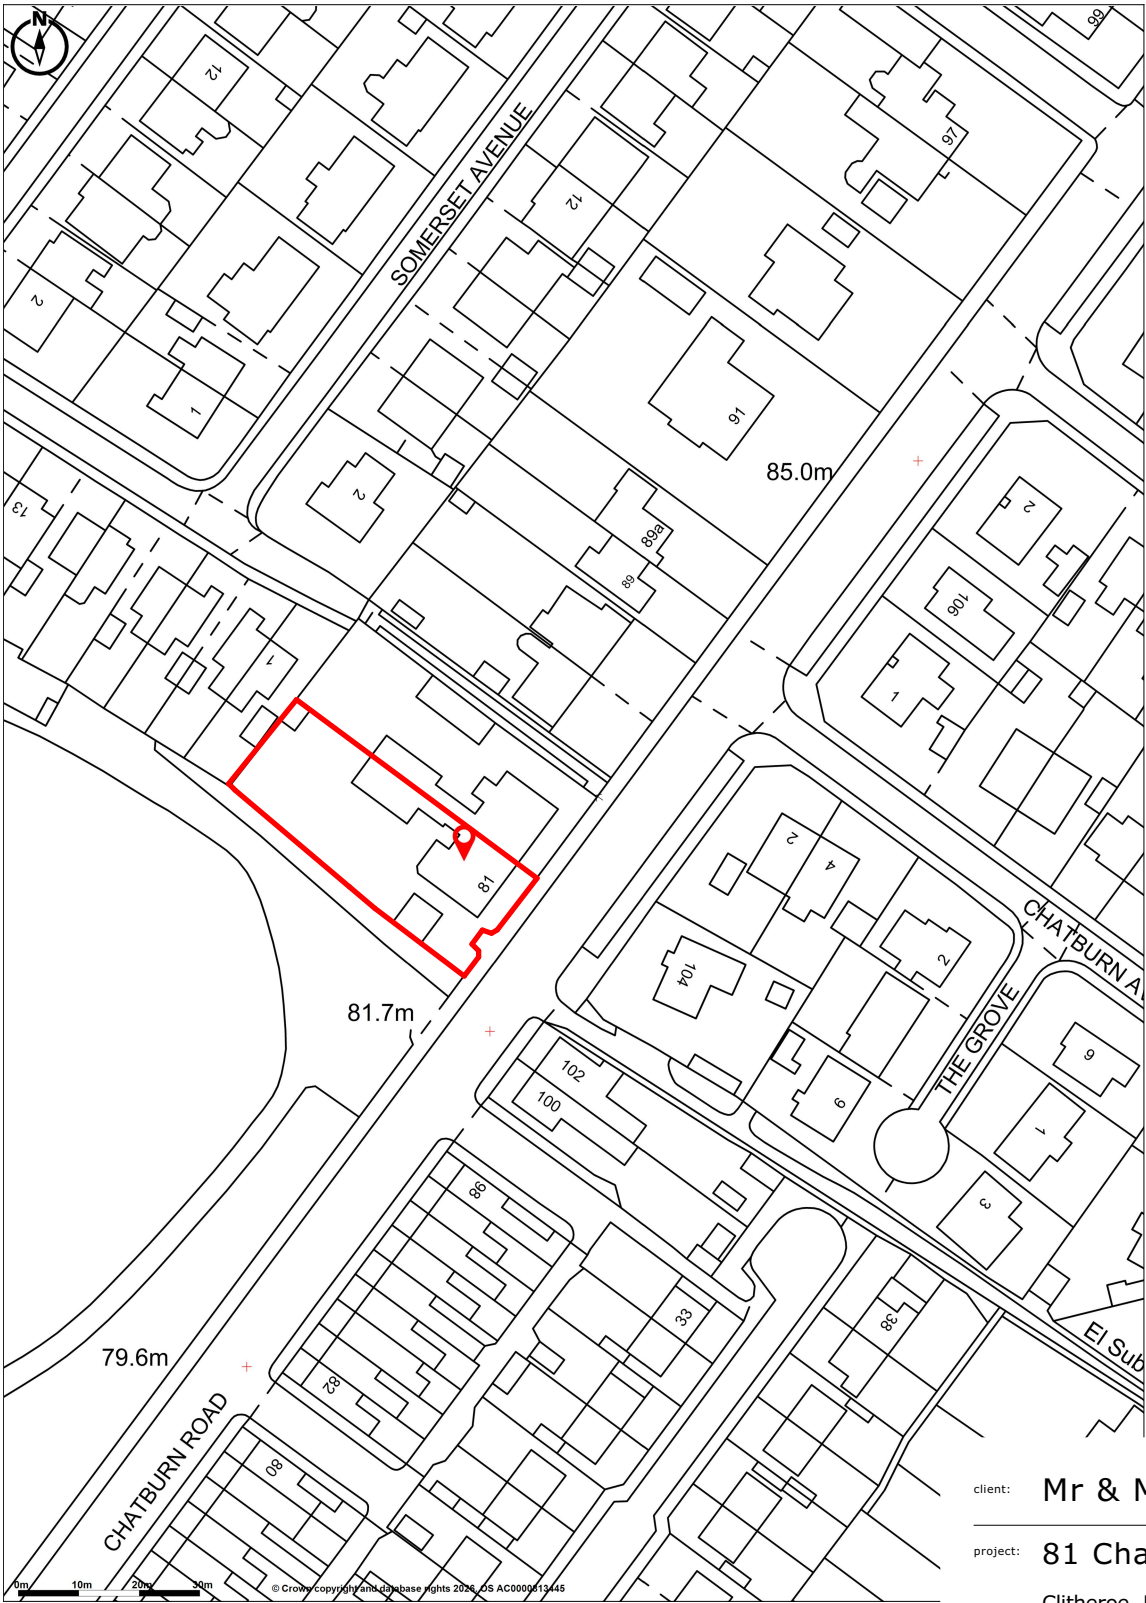

client: **Mr & Mrs Bater**

project: **81 Chatburn Road**
Clitheroe, BB7 2AS

sheet: **OS Map**

dwg no: **01.03**

01

scale: **1:1 @ A4**

date: **05.02.2026**

drawn: **LD**

