


4750

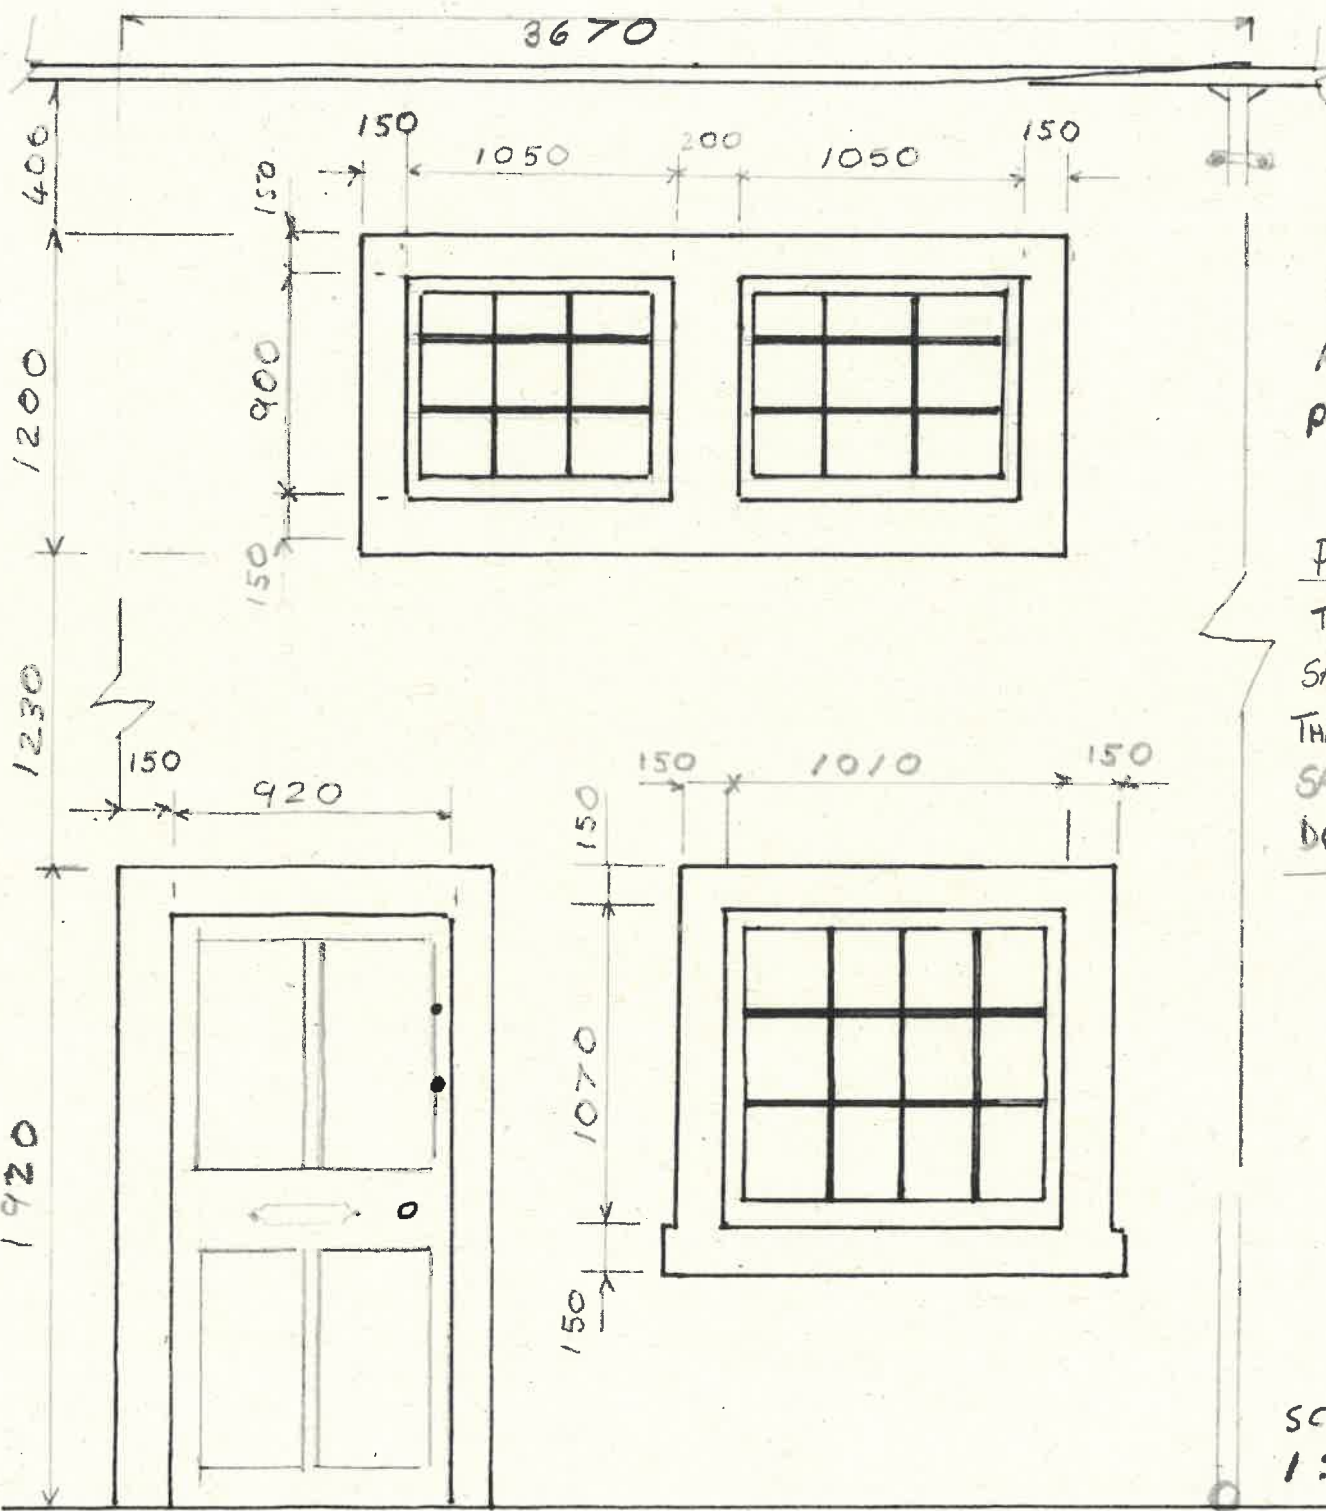

PA.N° 3/2026/0391
87 REGENT ST
WARRINGTON
BB7 3JA

FRONT ELEVATION
PROPOSED WINDOWS

PROPOSED SASH WINDOWS:
THE MANUFACTURER TO BE EMPLOYED
SAYS IN THEIR BROCHURE THAT
THEIR TRADITIONAL LOOK PVC LEGACY
SASH WINDOW "HAS BEEN
DESIGNED TO RECREATE TRADITION"

SCALE
1:25

MM 16/6/26

GROUND
LEVEL