


© Crown Copyright and database rights 2026 OS Licence no. 100019980

Proposed Site Layout Plan Scale 1:500



© Crown Copyright and database rights 2026 OS Licence no. 100019980

Location Plan Scale 1:1250

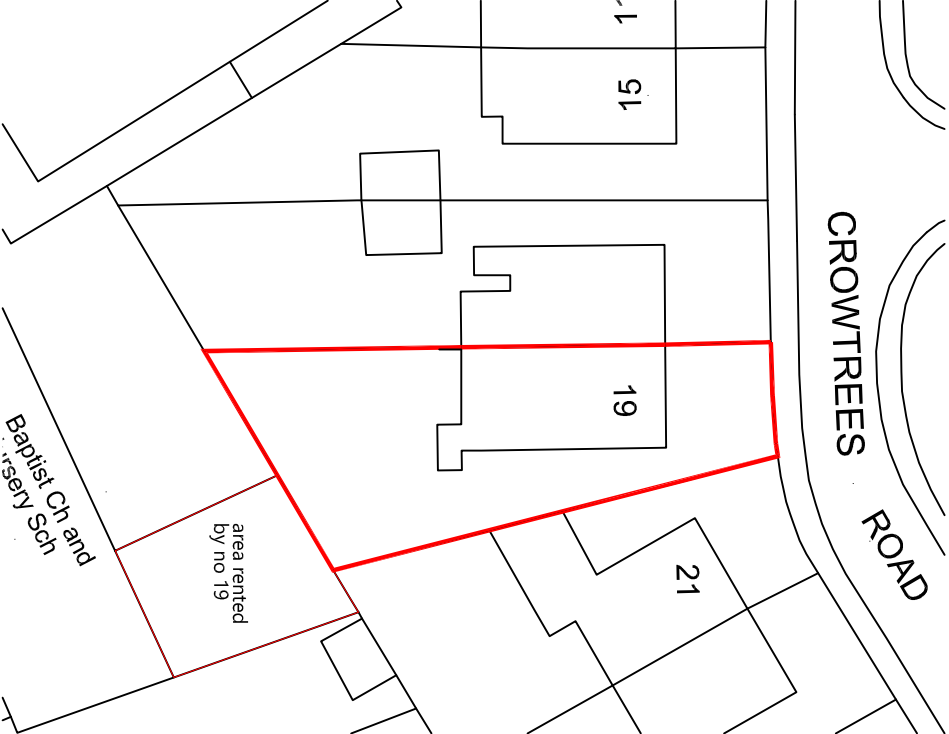

Extg Layout Plan Scale 1:500

REV	DESCRIPTION	CHECK	DATE
CLIENT			
Mr David Motley			
19, Crowtrees Road, Salden, BB7 9HE			
PROJECT			
New side extension to create a 'bedsit' for an elderly family member.			
DRAWING			
Site Layout / Location Plan			
SCALE	DATE	DRAWN	CHECKED
A3 sheet	May 2026	rb	
DRAWING NO.	CAD REFERENCE NO.	REVISION	
2611/DW/03			