
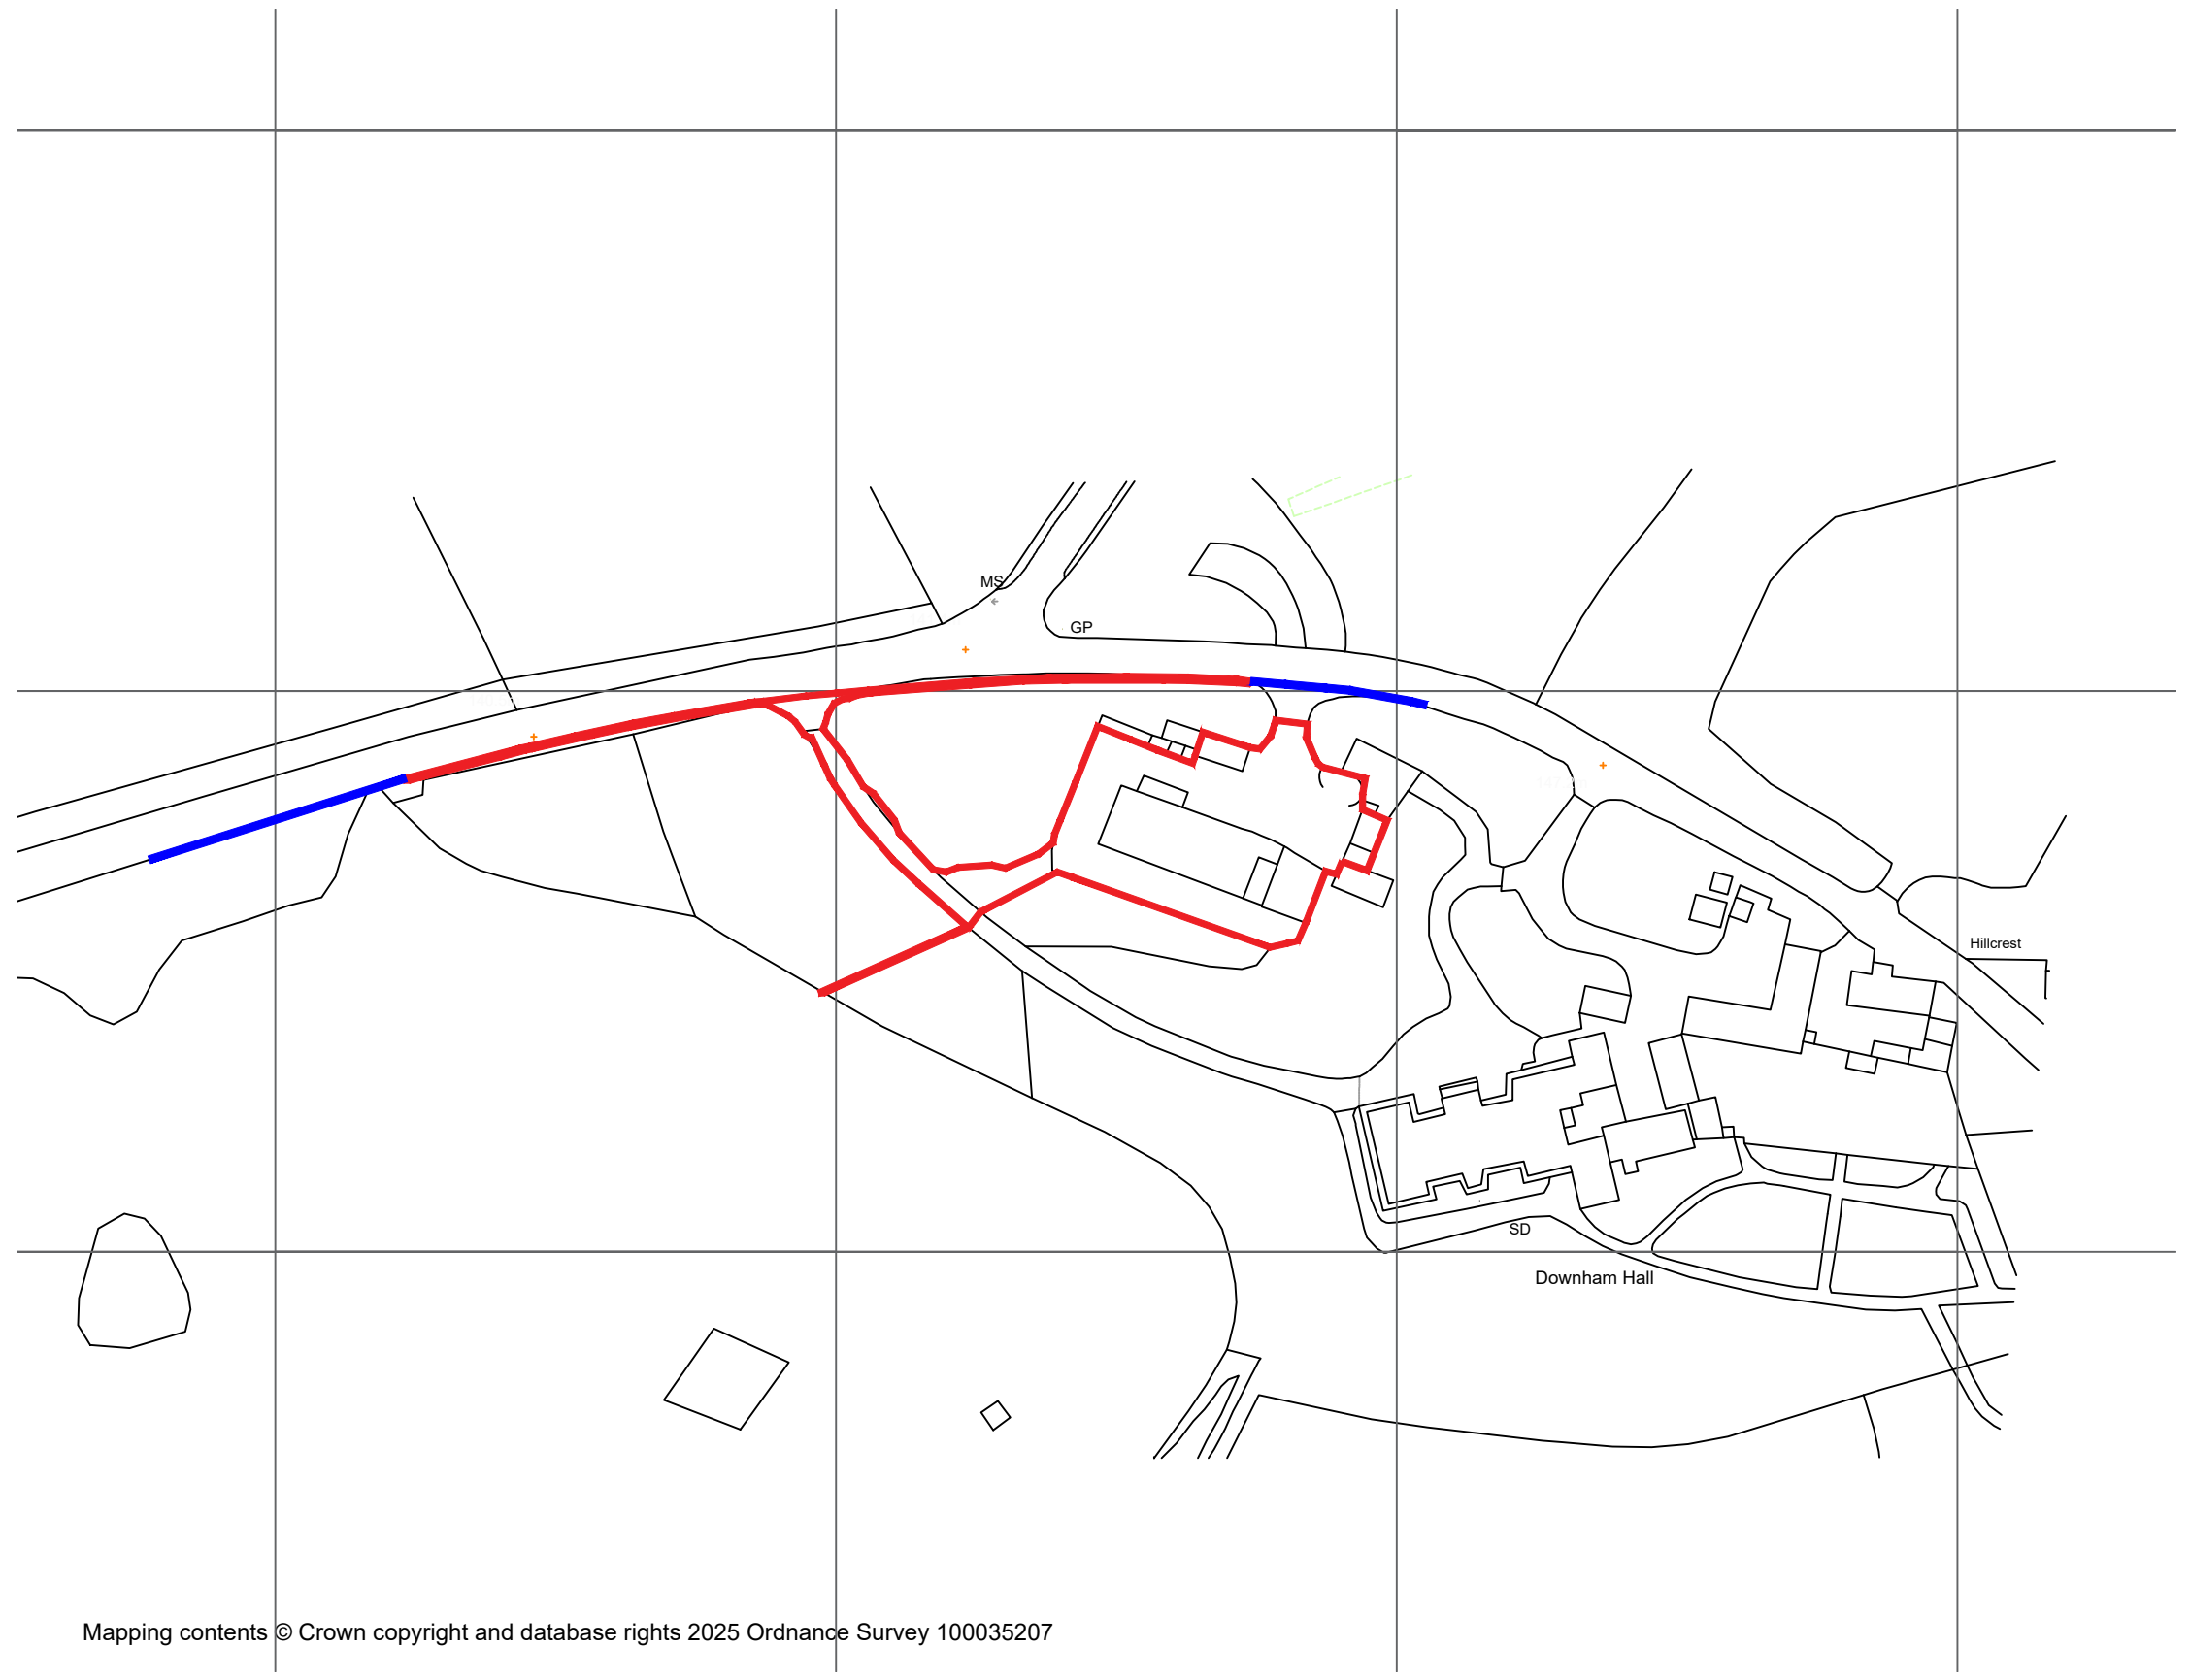


This drawing is to be read in conjunction with all relevant Architect, consultants' and specialists' drawings and specifications. The Architect is to be notified of any discrepancies before proceeding. Do not scale from this drawing. All dimensions and levels are to be checked on site. This drawing is subject to copyright. All work carried out before Planning and Building Permission has been granted is at the contractor/clients risk.

Note: proposed drawing based on OS dwg information. All illustrated dimensions are approximate and all site dimensions are to be checked on site and subject to site survey.

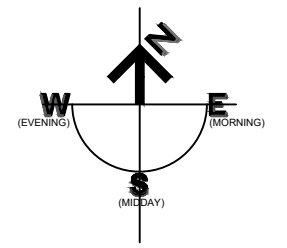

Mapping contents © Crown copyright and database rights 2025 Ordnance Survey 100035207

Red line area 1975m² / 0.19 hec

Client		
Downham Estate		
Job Title		
Conversion at Aisled Barn Chatburn Road Downham BB7 4BN		
Drawing Title		
Location Plan		
Scale	Date	Drawn
1:1250 @ A3	October 2025	BWT

spa
SUNDERLAND PEACOCK ARCHITECTS

SUNDERLAND PEACOCK & ASSOCIATES LTD.
HAZELMERE, PIMLICO ROAD, CLITHEROE
LANCASHIRE, BB7 2AG
T 01200 423178 F 01200 427328
E info@sunderlandpeacock.com
www.sunderlandpeacock.com

6838 - E00	REV -
-------------------	----------