



This drawing is to be read in conjunction with all relevant Architect, consultants' and specialist drawings and specifications. The Architect is to be notified of any discrepancies before proceeding. Do not scale from this drawing. All dimensions and levels are to be checked on site. This drawing is subject to copyright. All work carried out before Planning and Building Permission has been granted is at the contractor/client's risk.


Note: proposed drawing based on OS map information. All illustrated dimensions are approximate and all site dimensions are to be checked on site and subject to site survey.

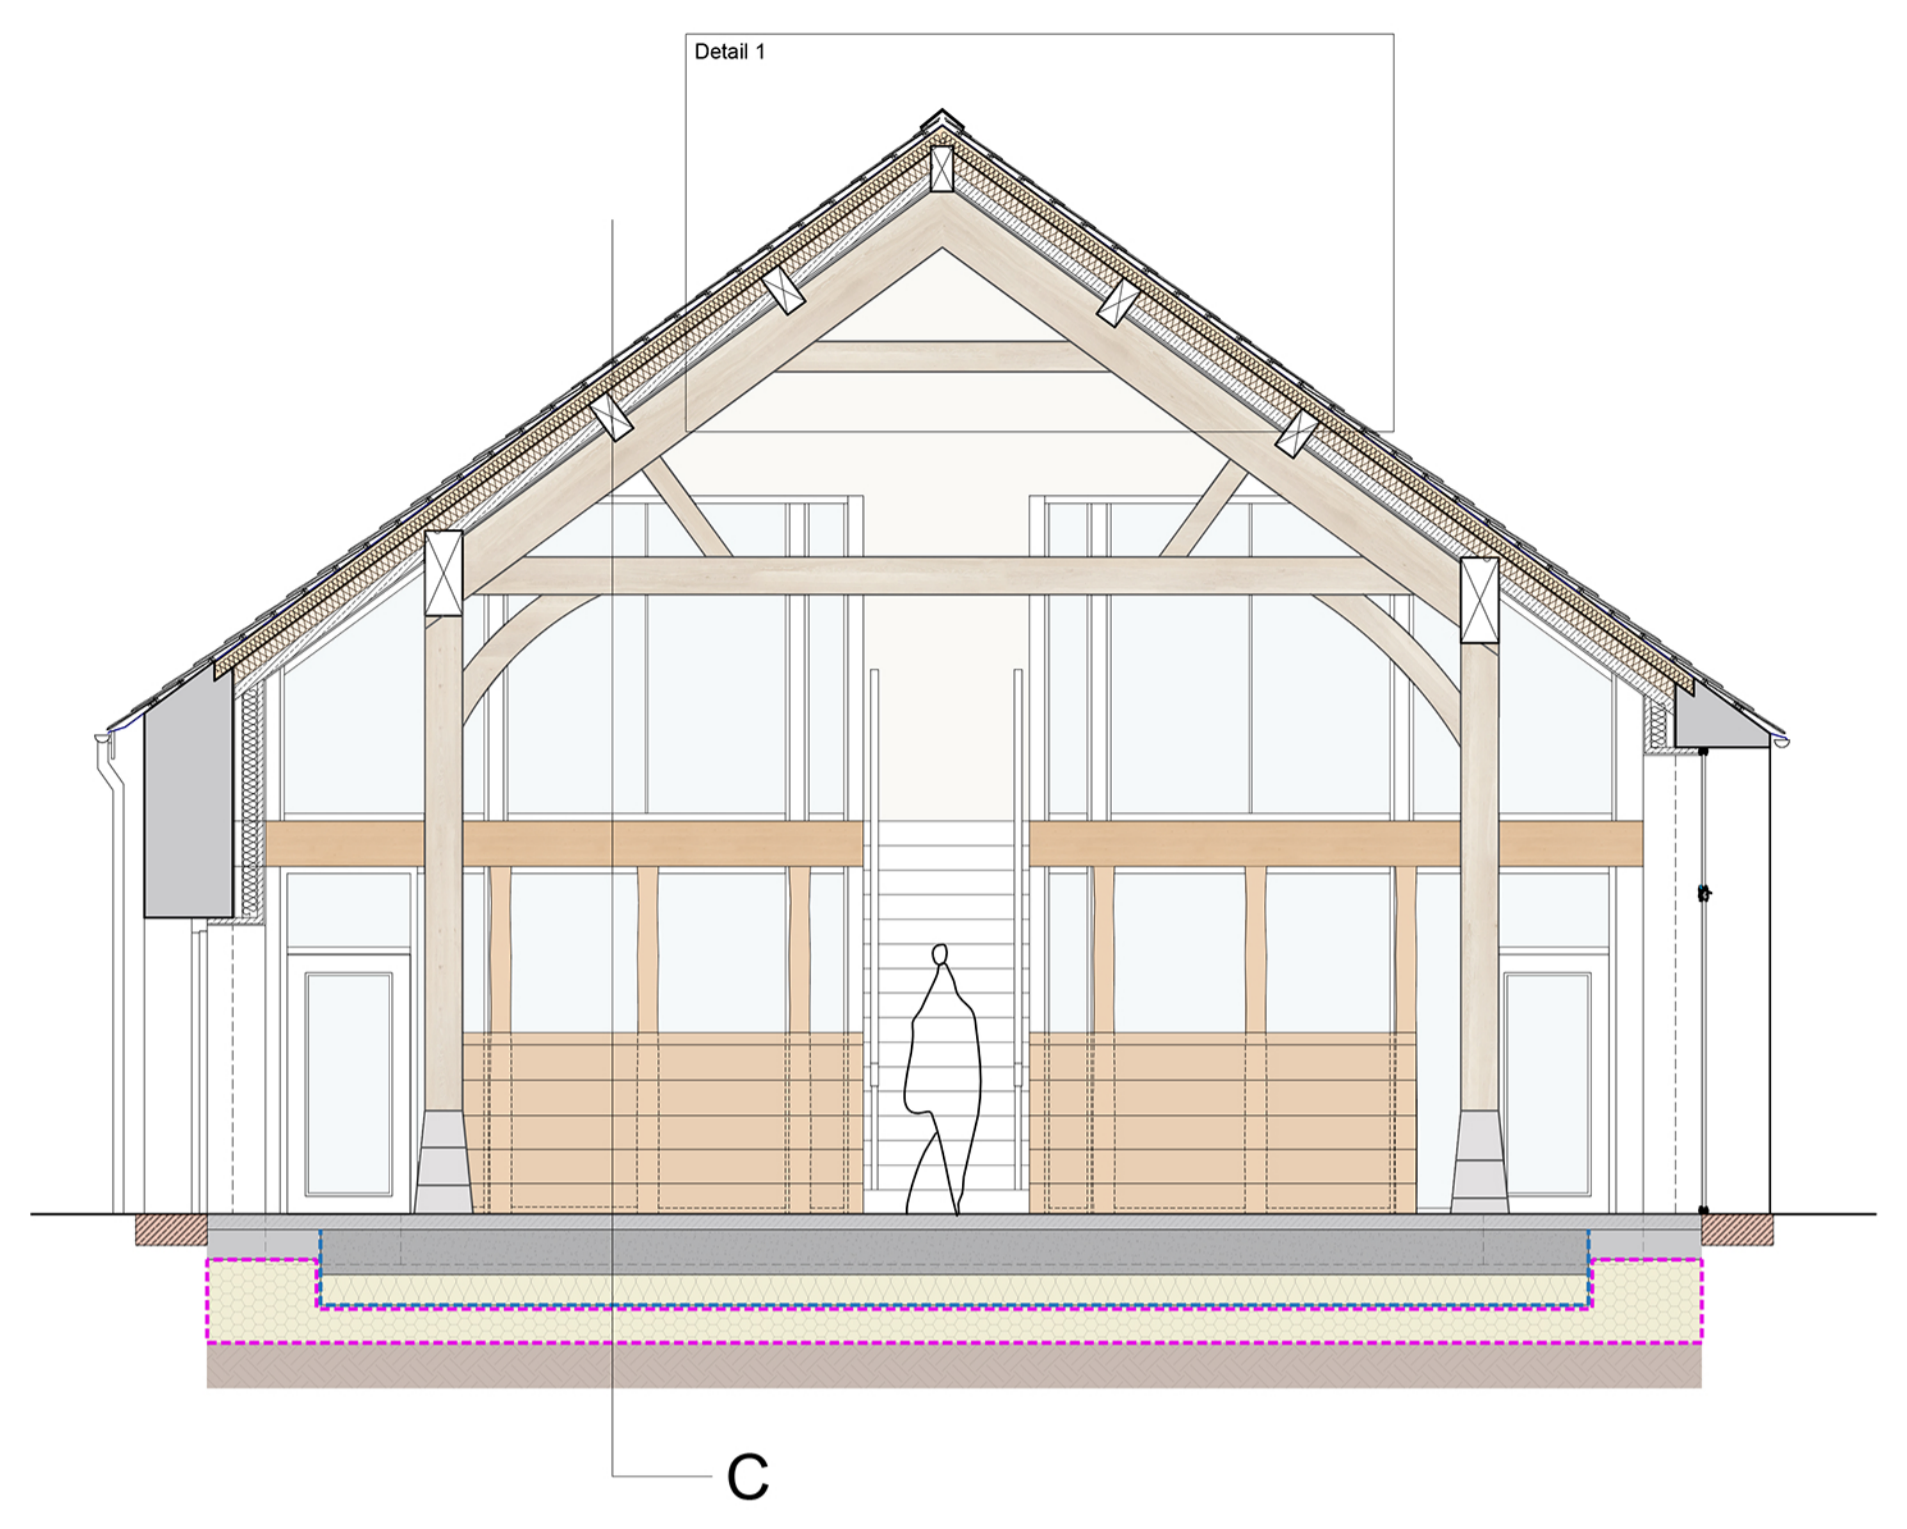

▼ 140.00m above OS Datum
Proposed Section A-A - Scale 1:50

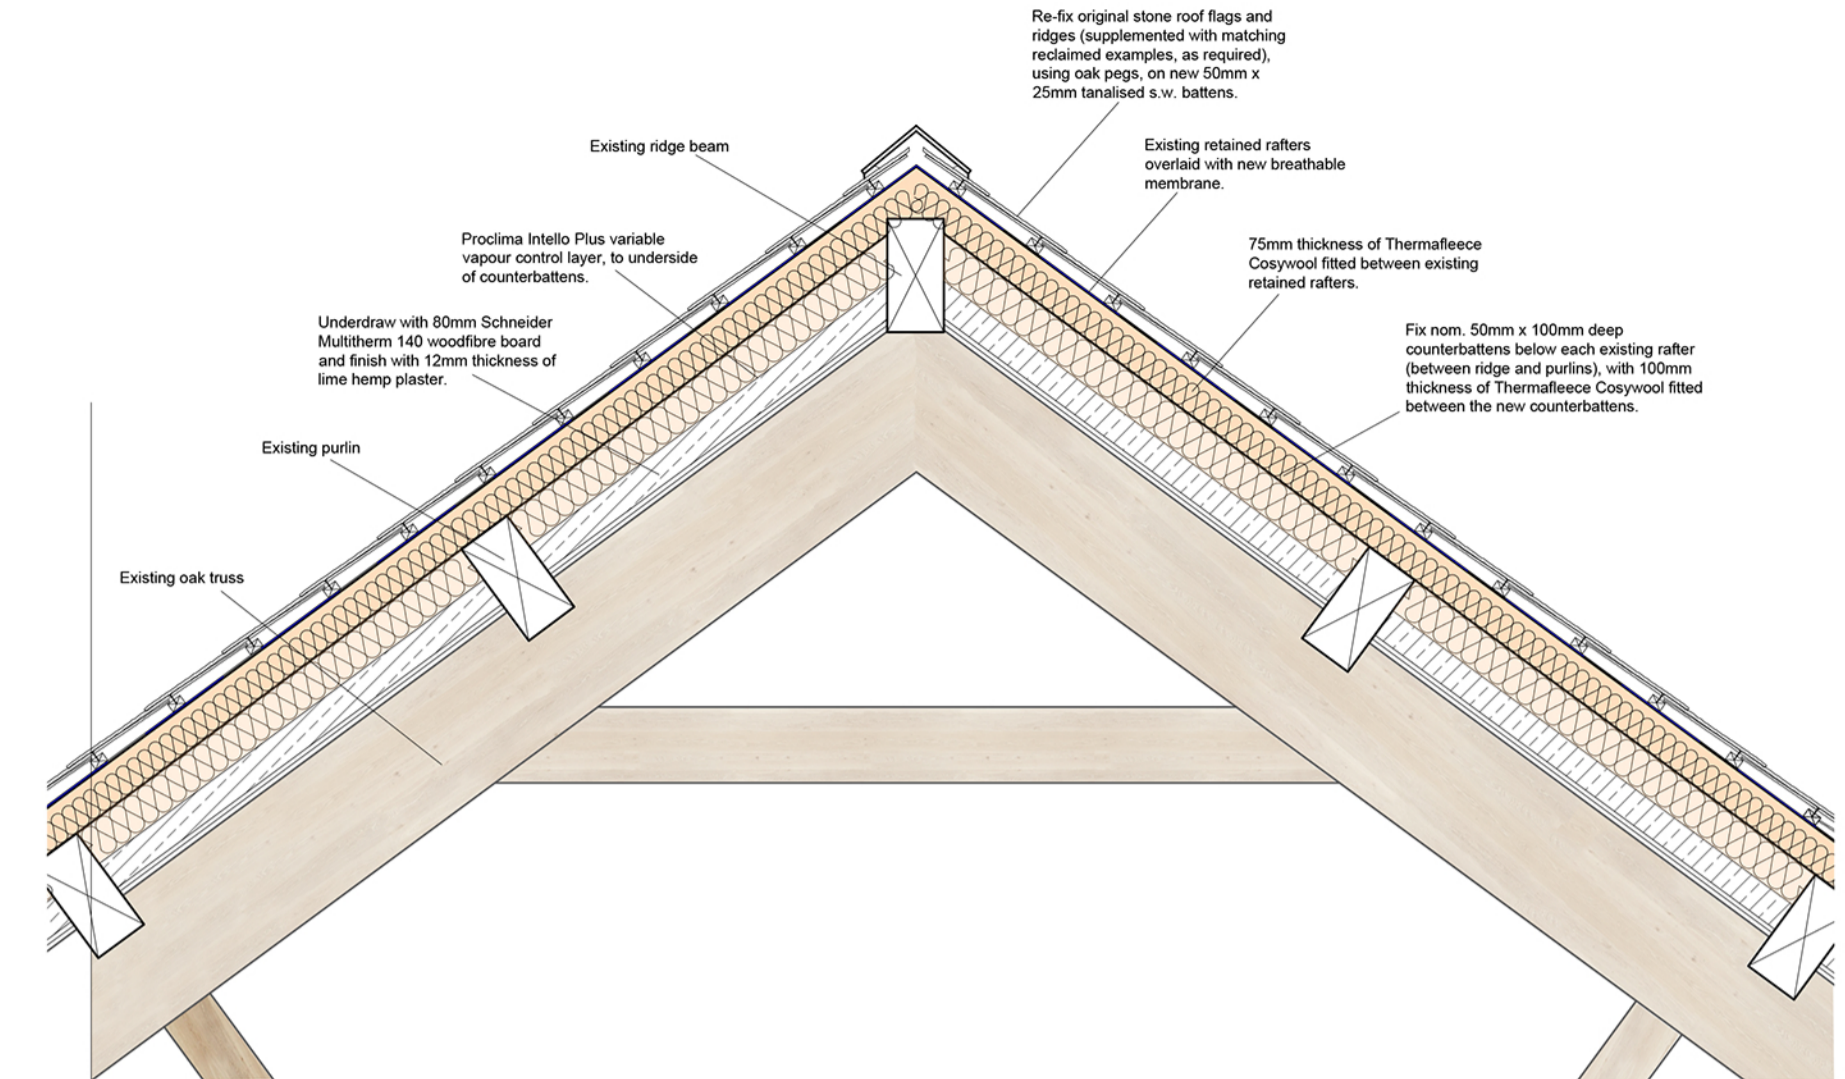


Detail 1 - Scale 1:20

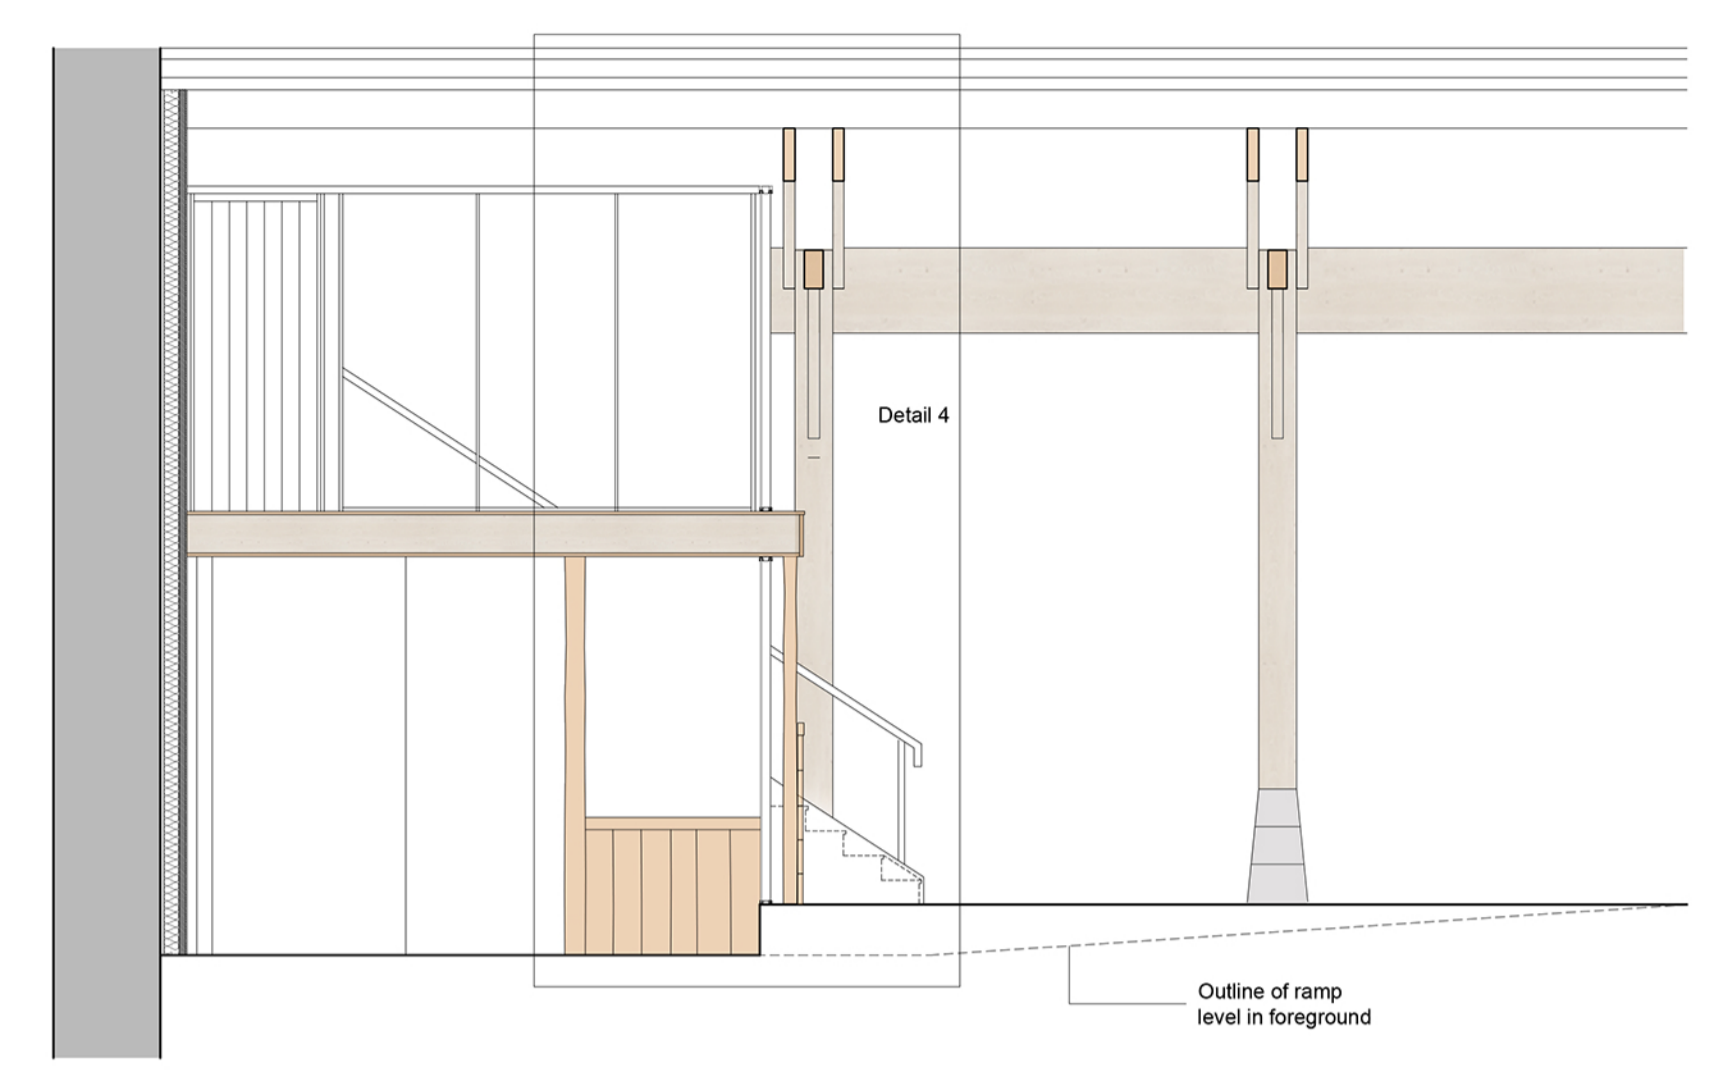


▼ 140.00m above OS Datum
Proposed Section C-C - Scale 1:50




Detail 2 - Scale 1:20

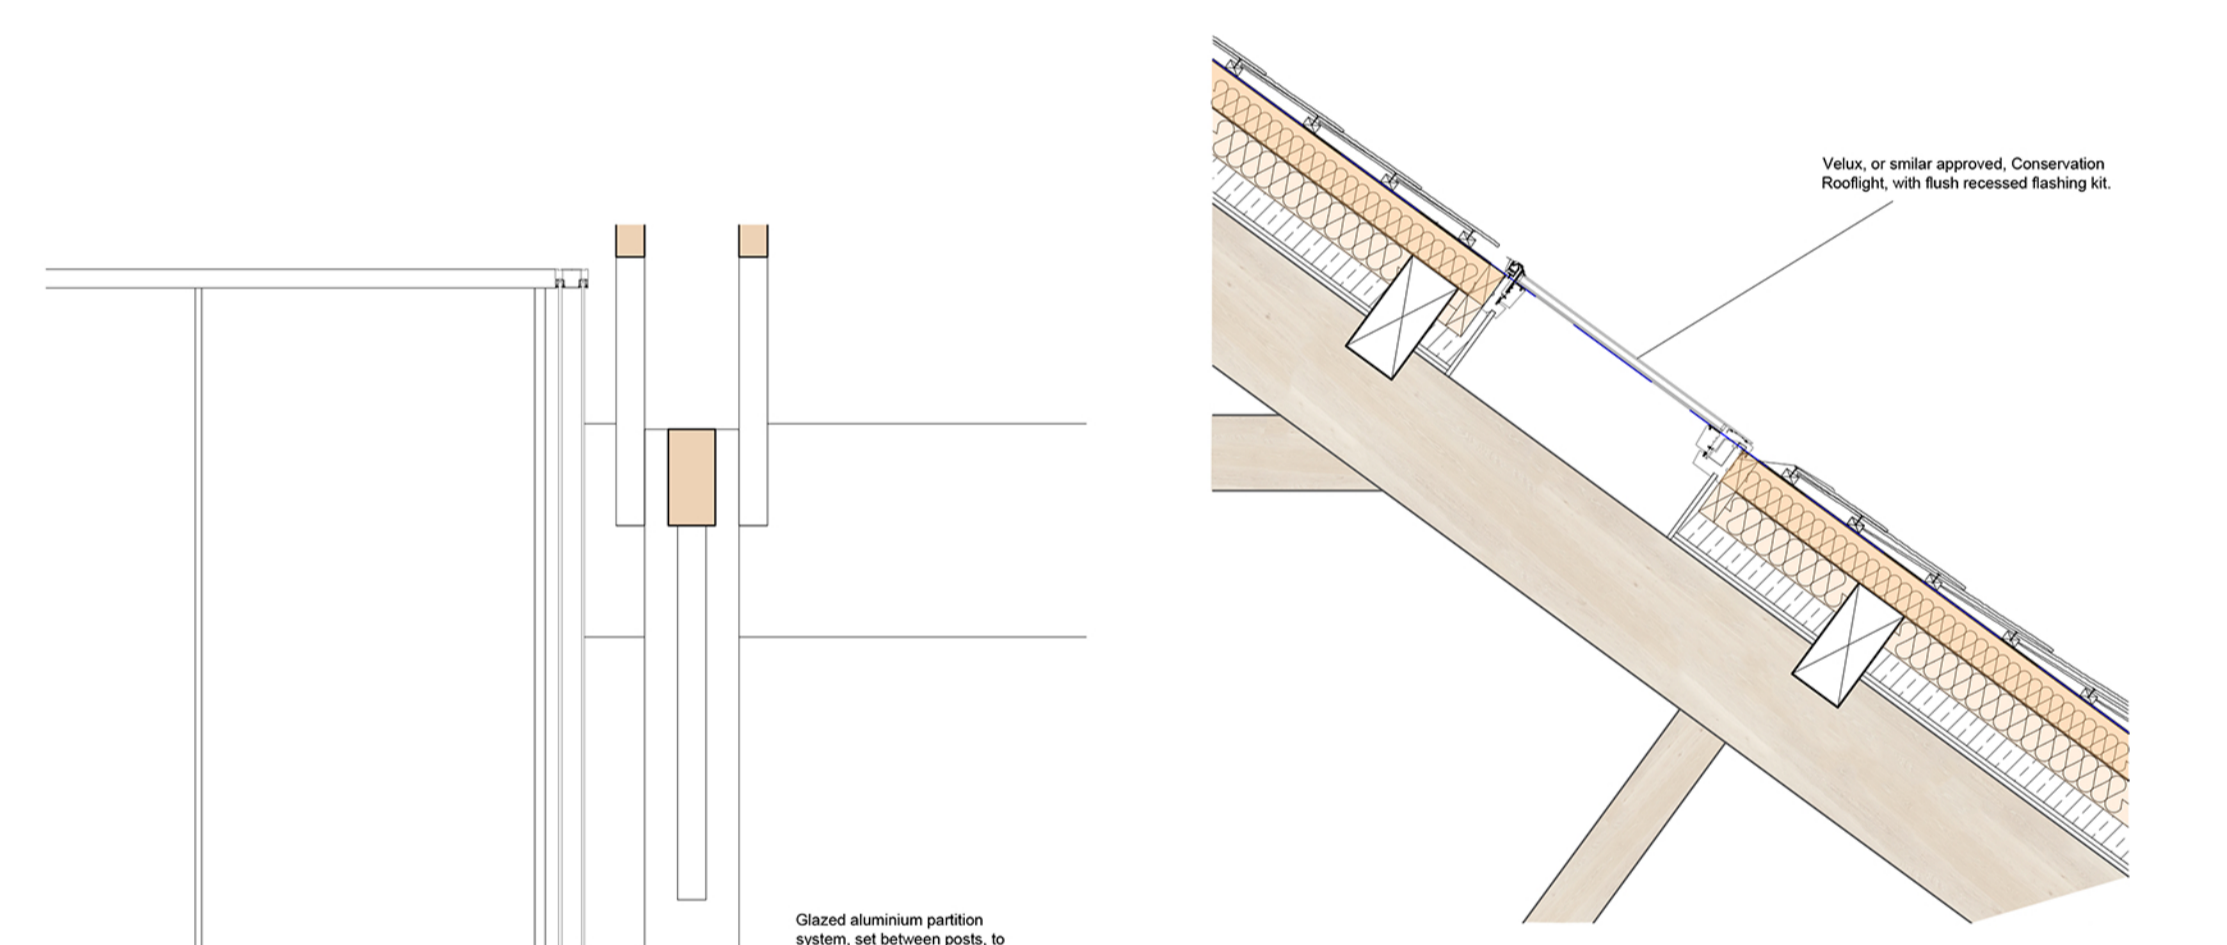


Typical Conservation Rooflight Detail - Scale 1:20

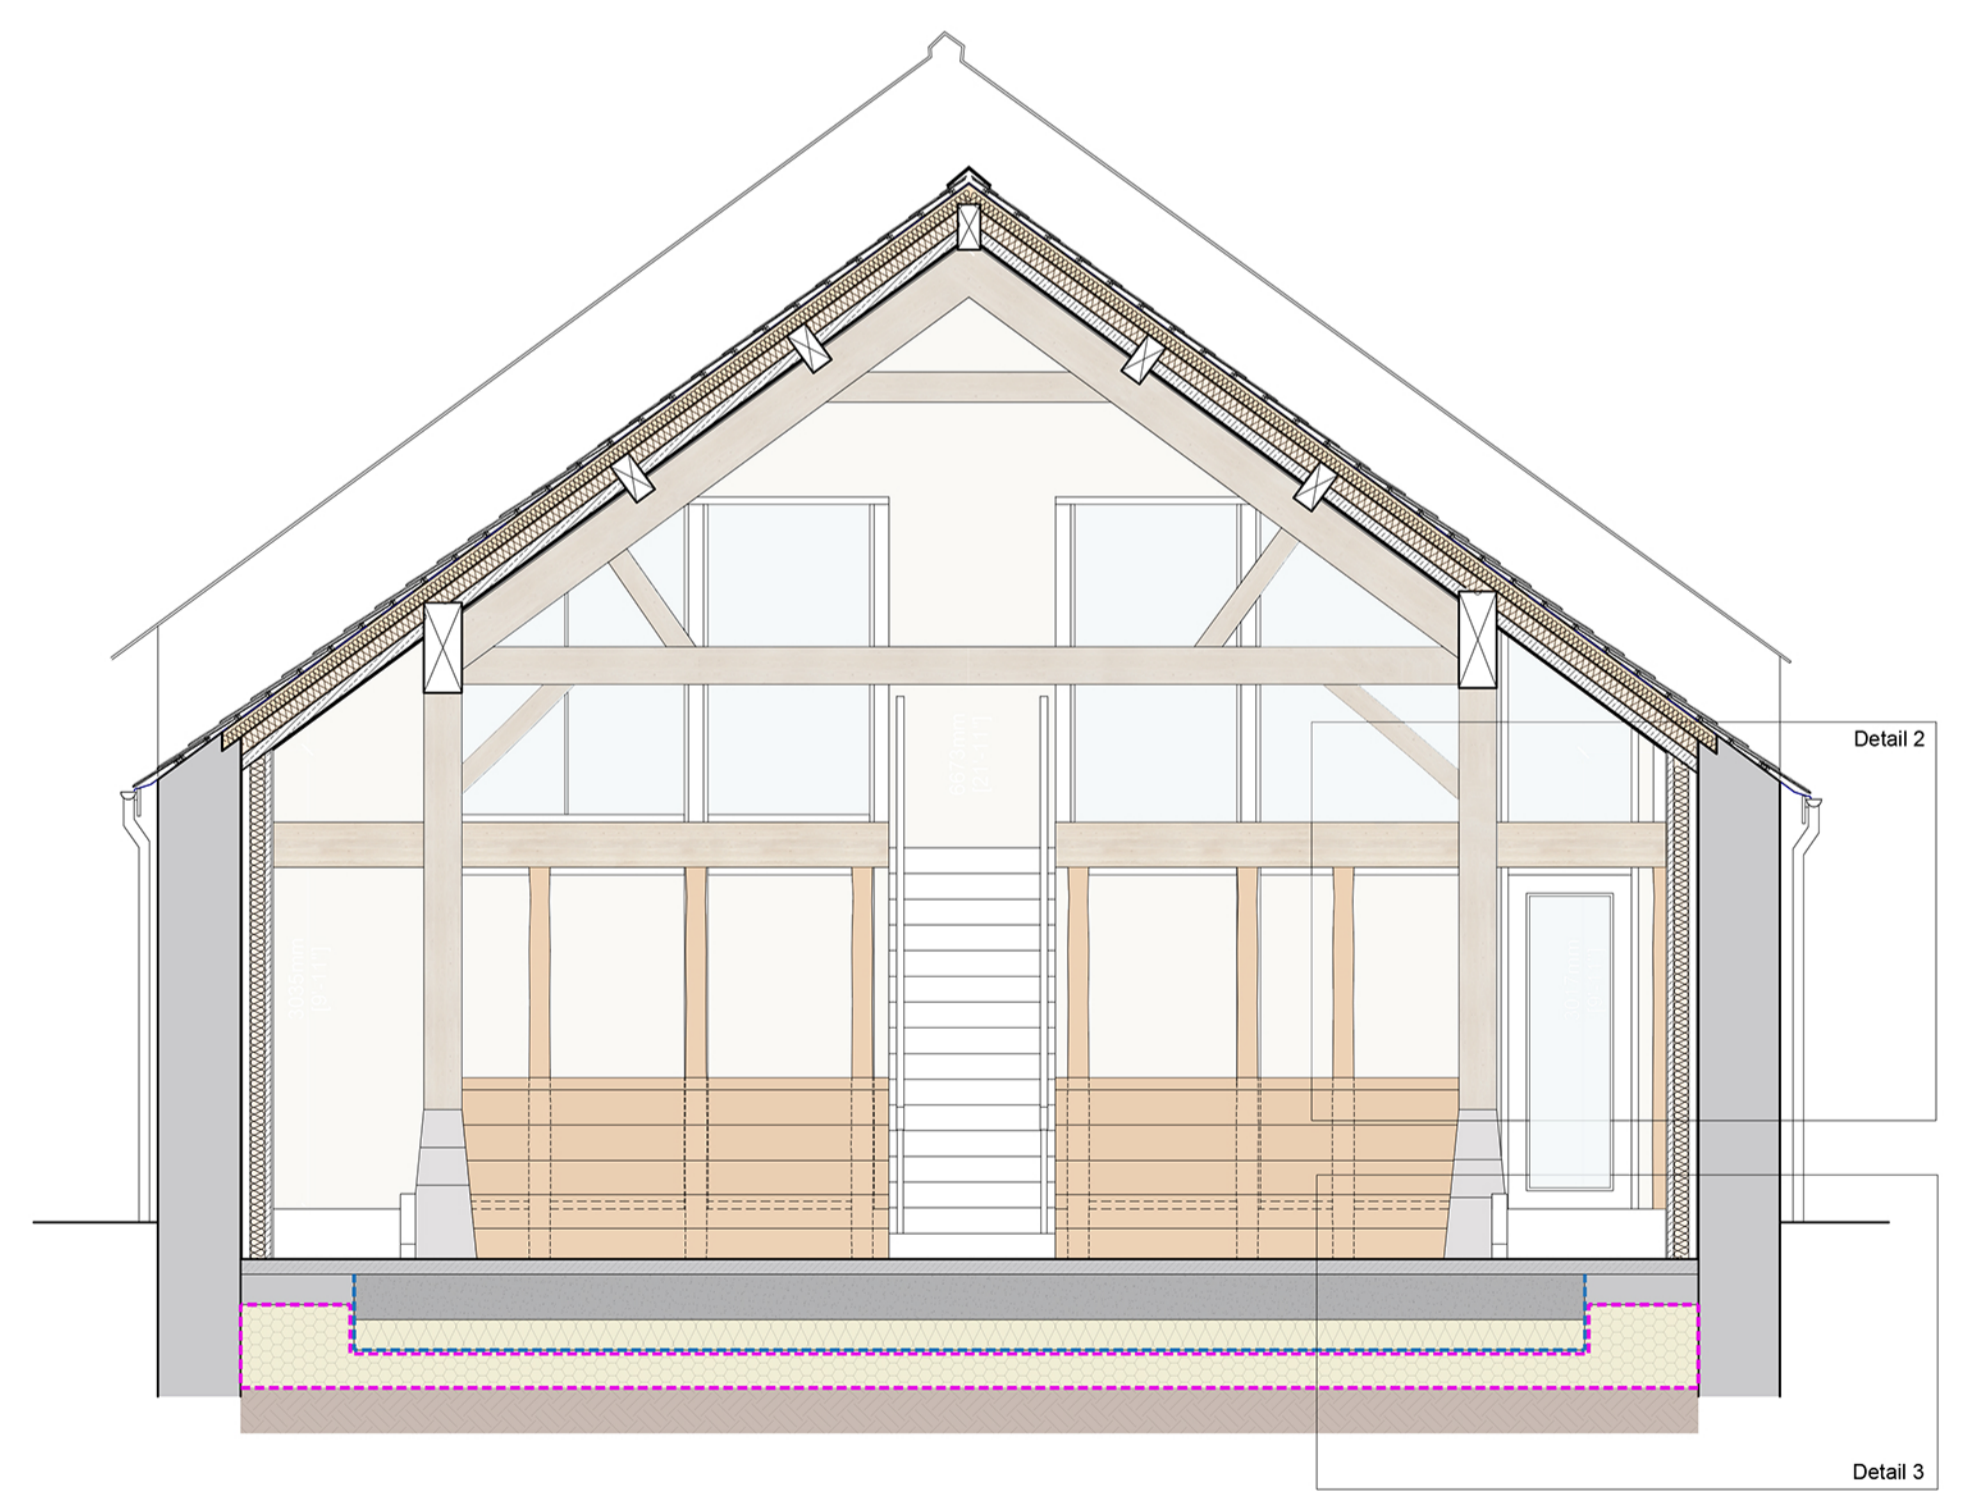

▼ 140.00m above OS Datum
Proposed Section B-B - Scale 1:50

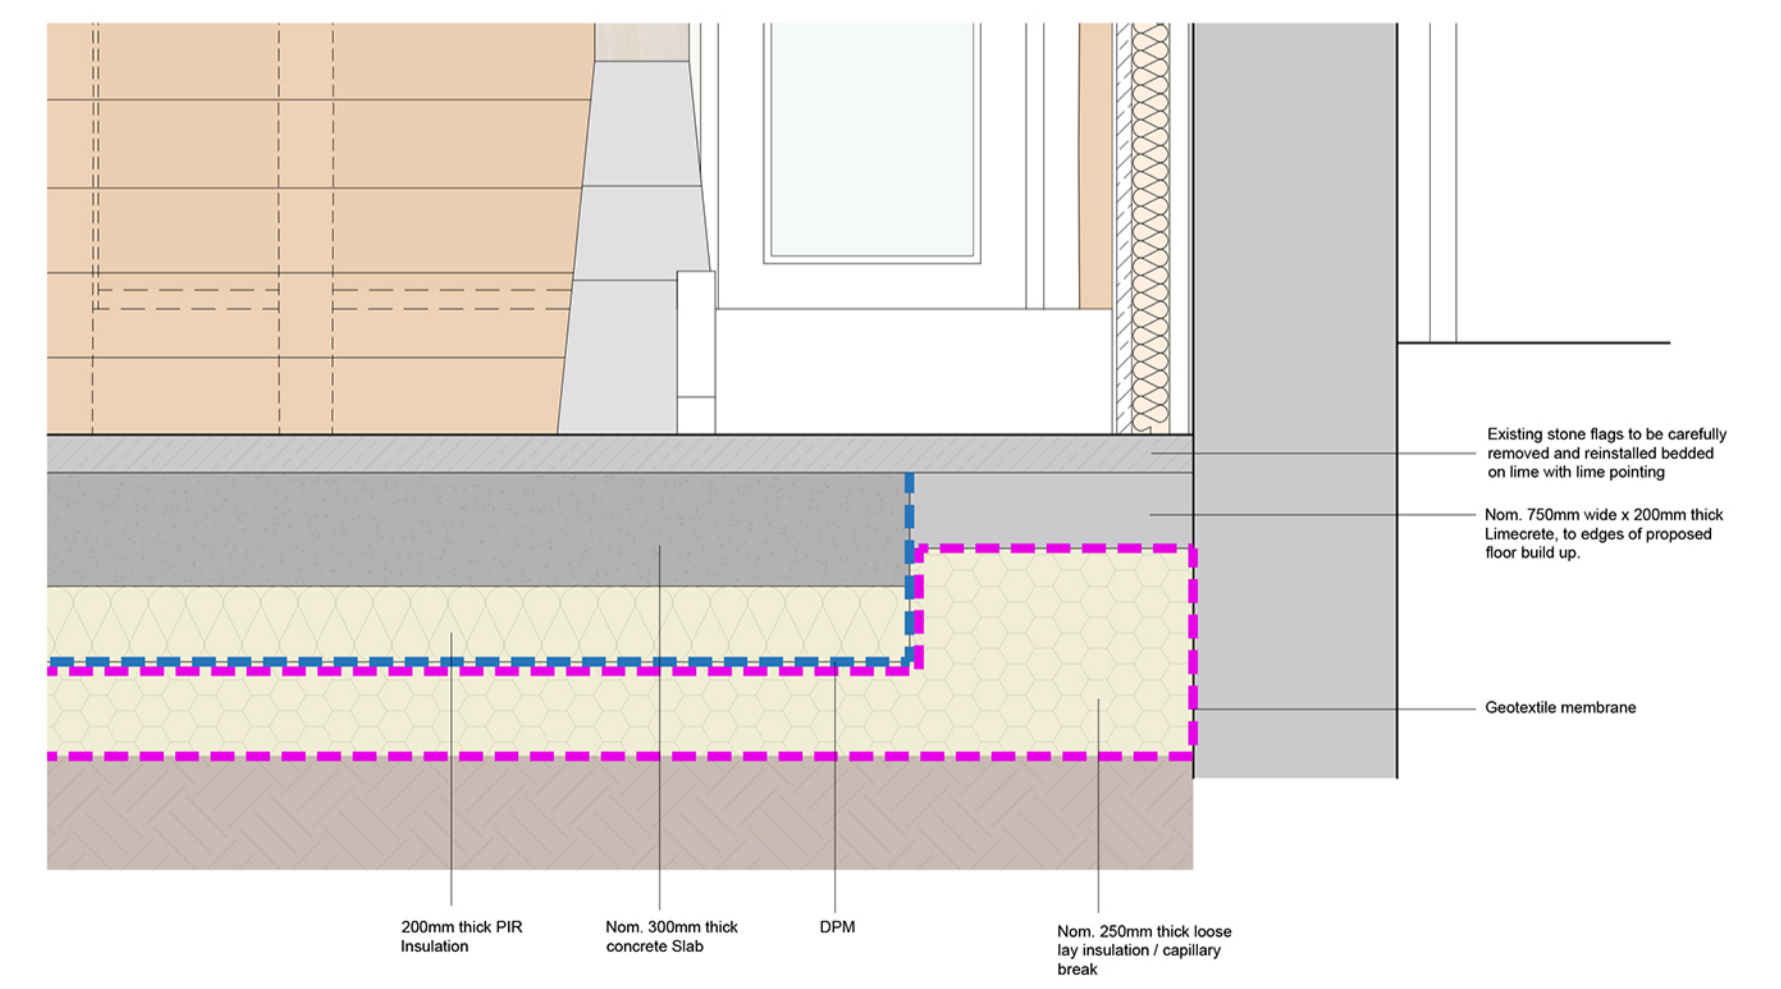

Detail 3 - Scale 1:20

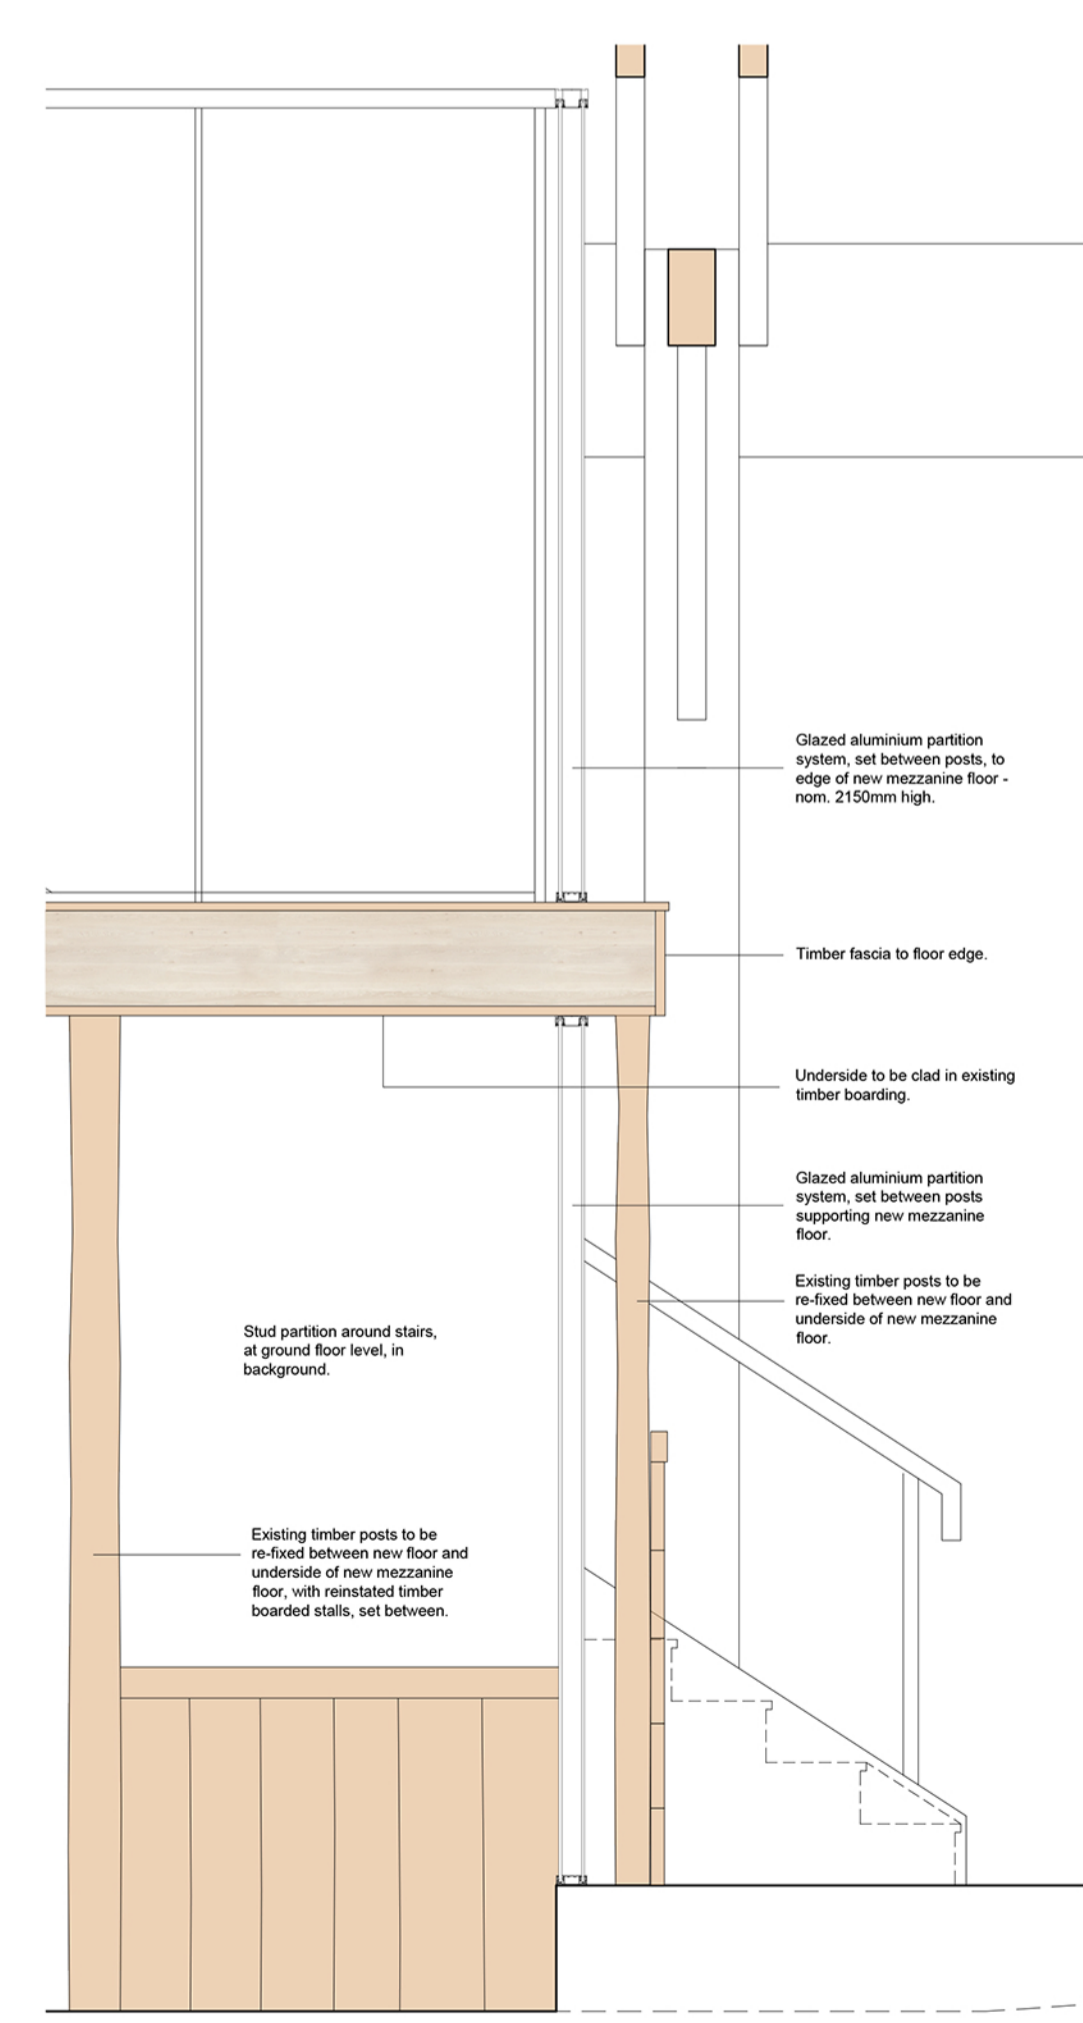

Detail 4 - Scale 1:20

Client
Downham Estate

Job Title
Conversion at Aisled Barn
Chatburn Road
Downham
BB7 4BN

Drawing Title
Proposed Building Sections
Sheet 1

Scale
1:50 @ A1

Date
Nov 2025

Drawn
MG

spa
SUNDERLAND PEACOCK ARCHITECTS
SUNDERLAND PEACOCK & ASSOCIATES LTD.
HAZELMERE, PALSCO ROAD, CLITHEROE
LANCASHIRE, BB7 2JG
T 01200 423178 F 01200 427328
E info@sunderlandpeacock.com
www.sunderlandpeacock.com

6838 - P15