
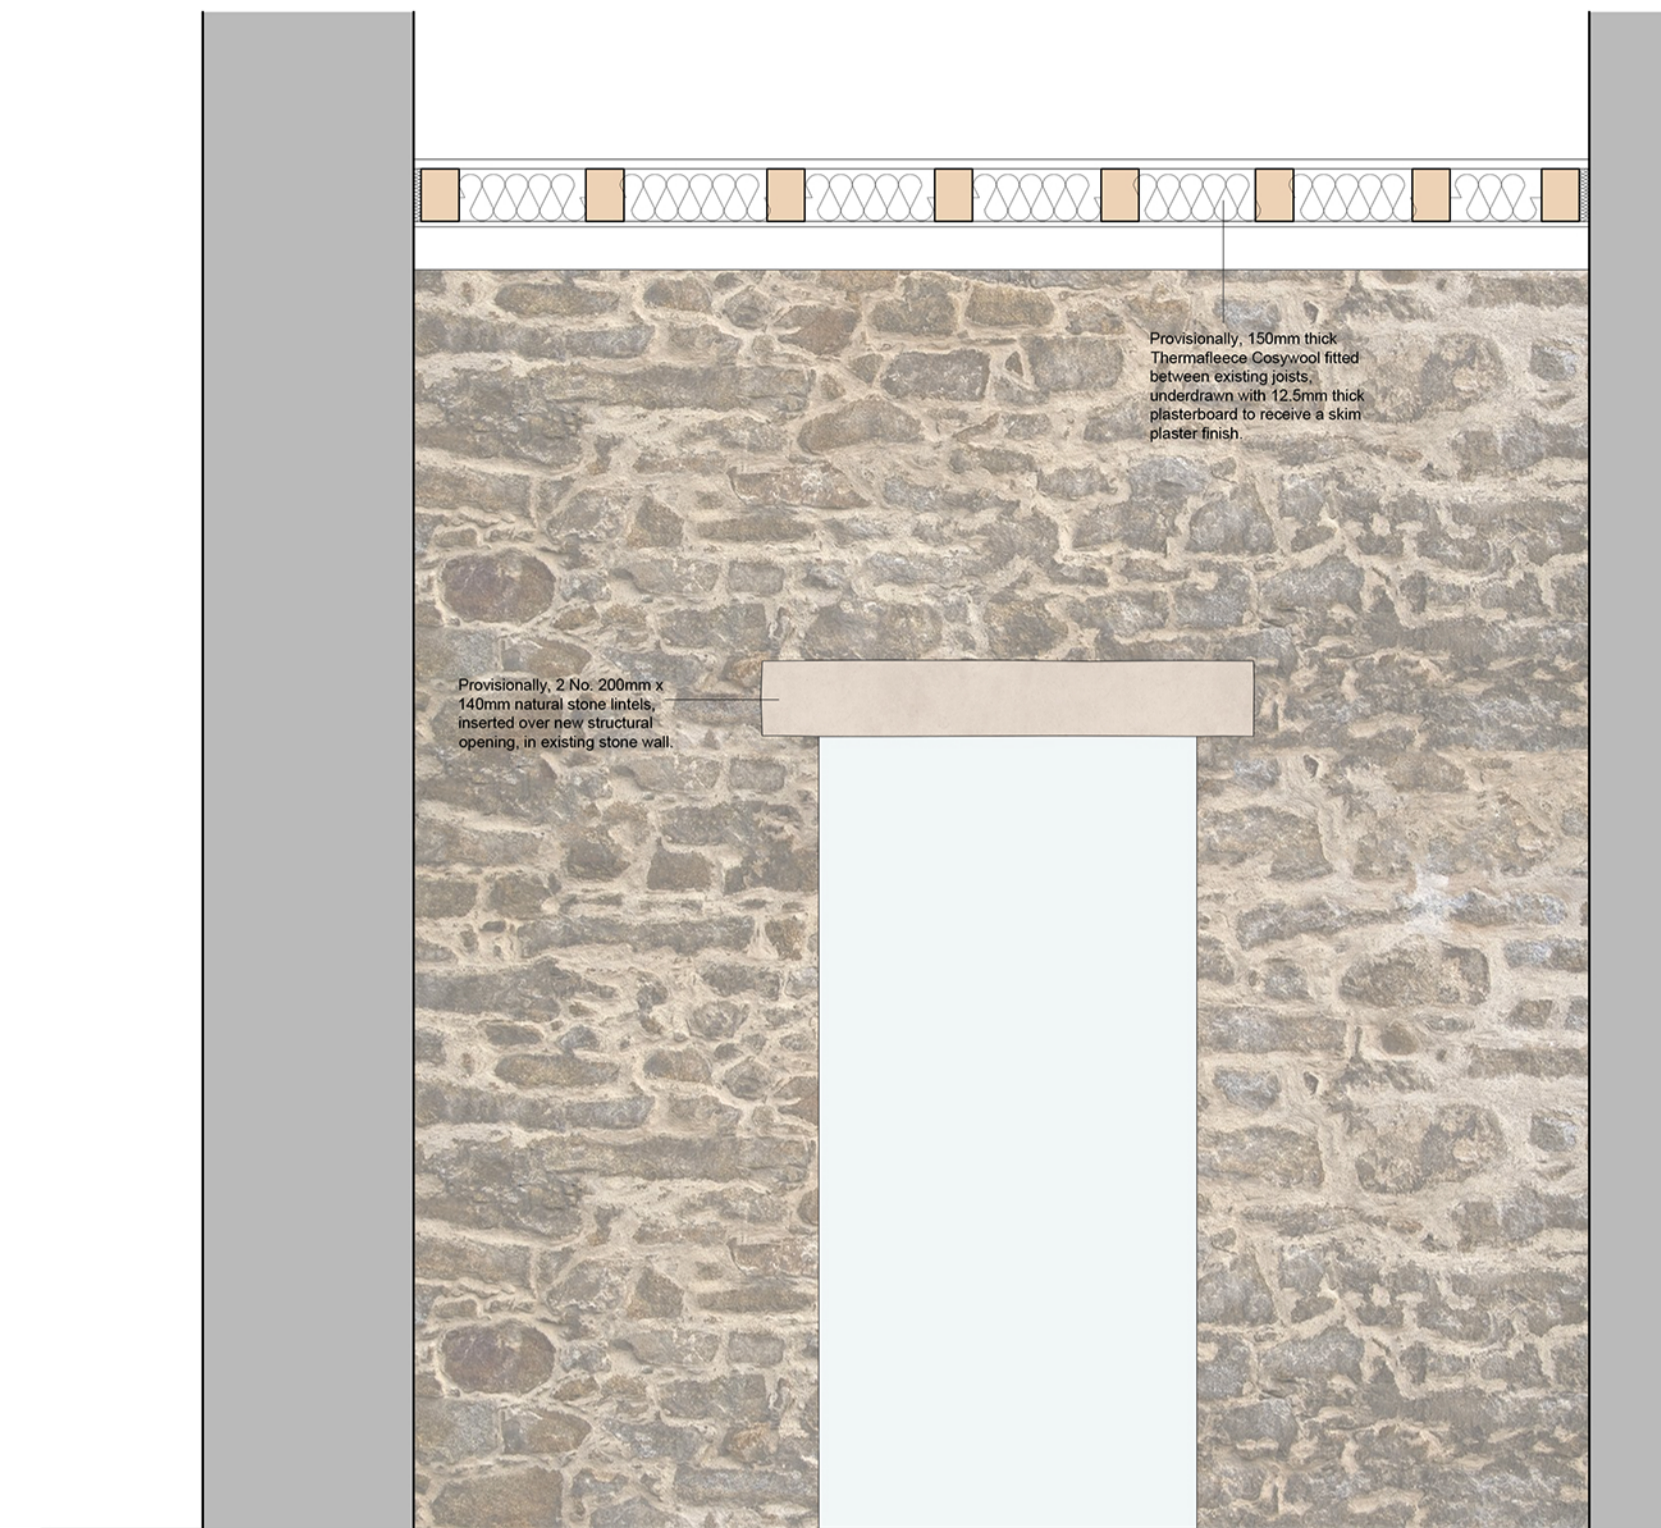
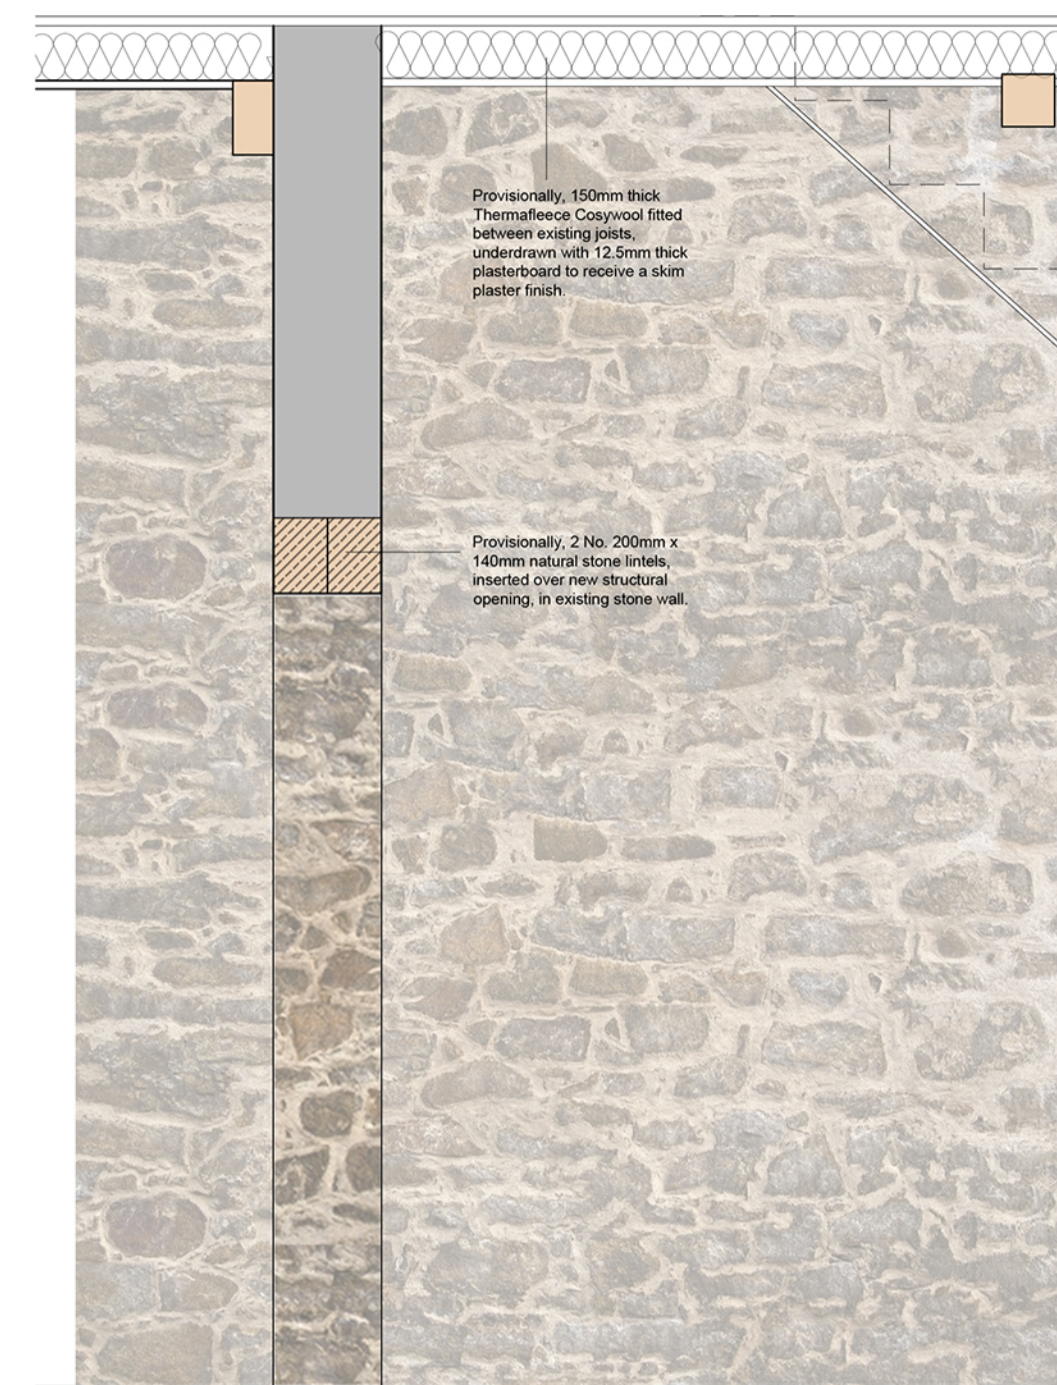
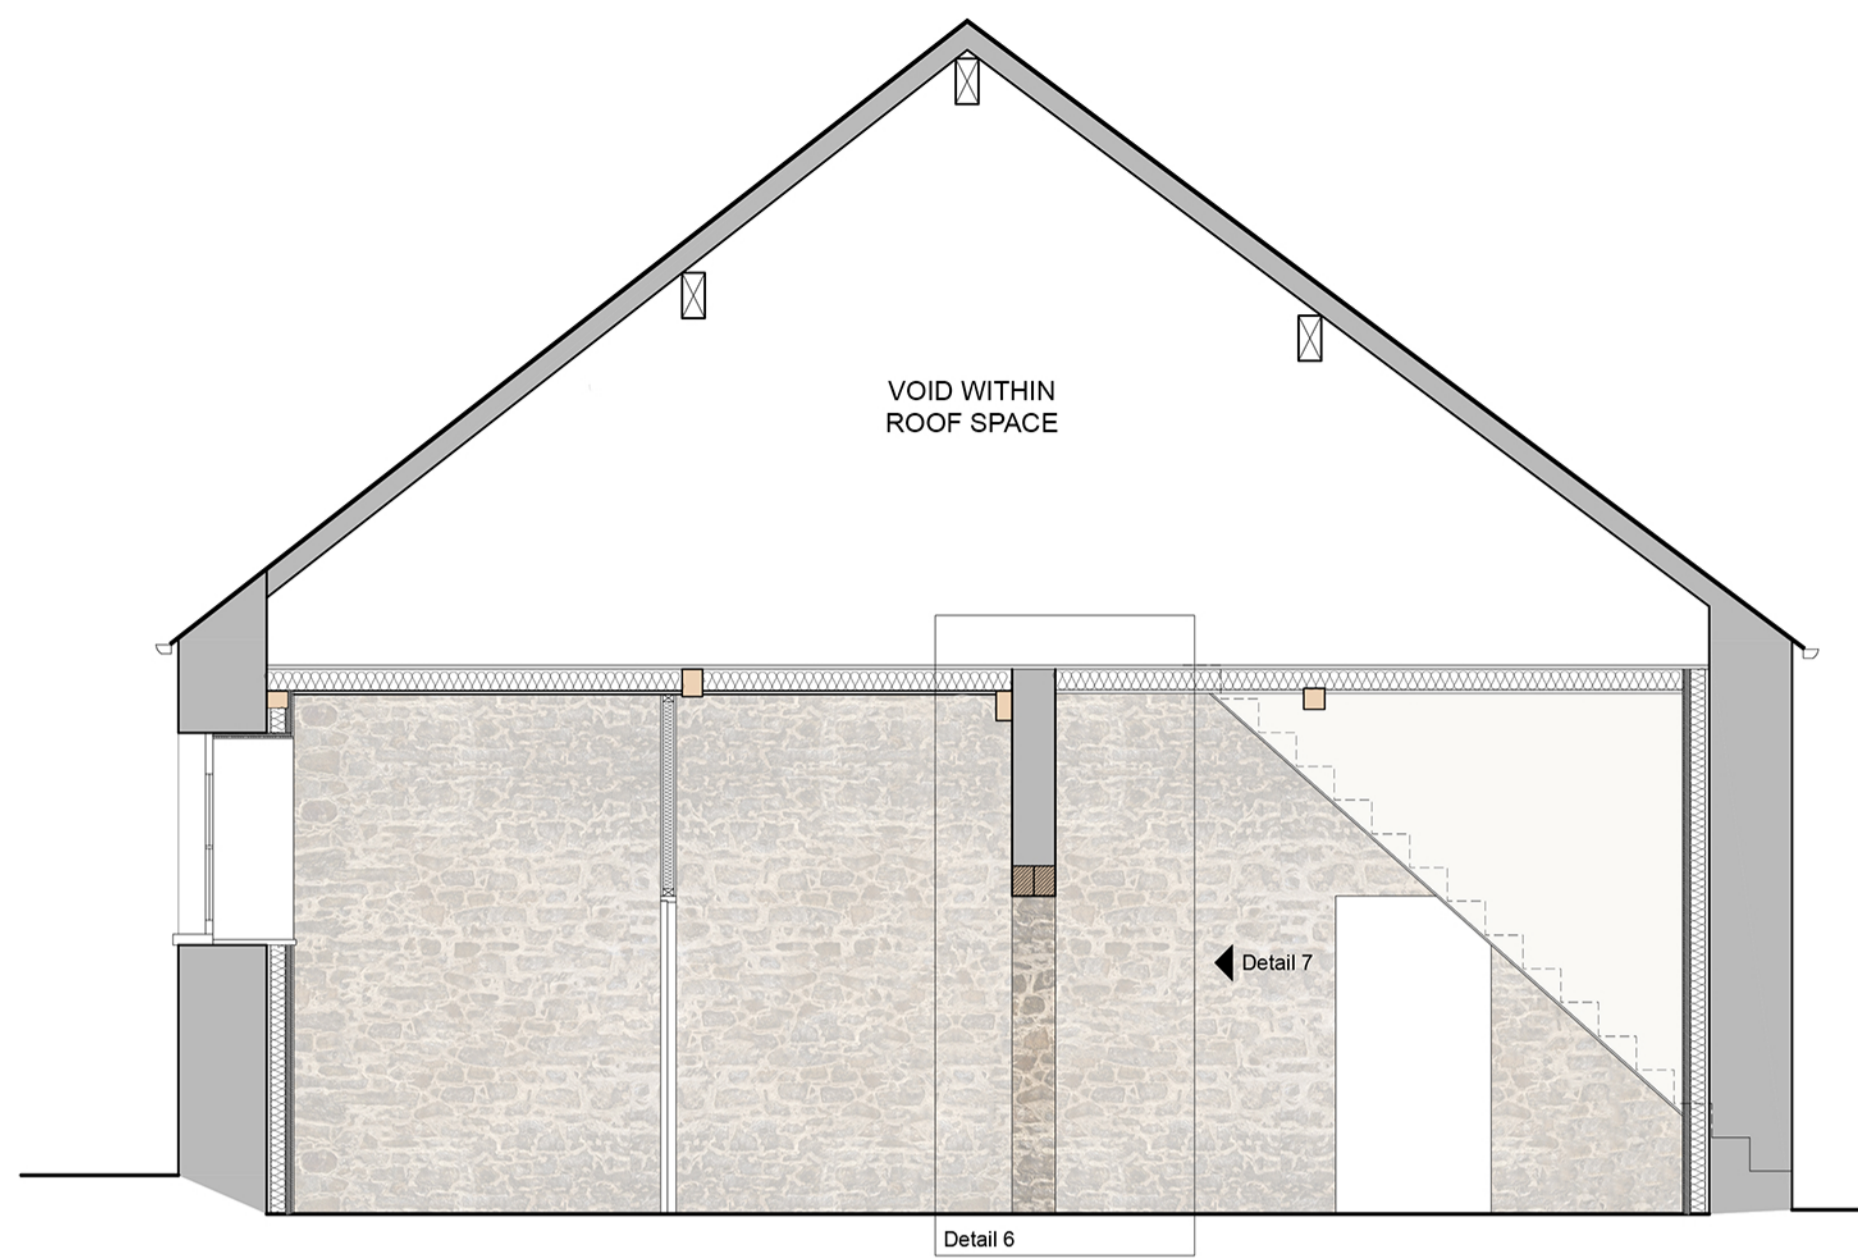


This drawing is to be read in conjunction with all relevant Architect, consultants' and specialist drawings and specifications. The Architect is to be notified of any discrepancies before proceeding. Do not scale from this drawing. All dimensions and levels are to be checked on site. This drawing is subject to copyright. All work carried out before Planning and Building Permission has been granted is at the contractor/client's risk.  
 Note: proposed drawing based on OS map information. All illustrated dimensions are approximate and all site dimensions are to be checked on site and subject to site survey.

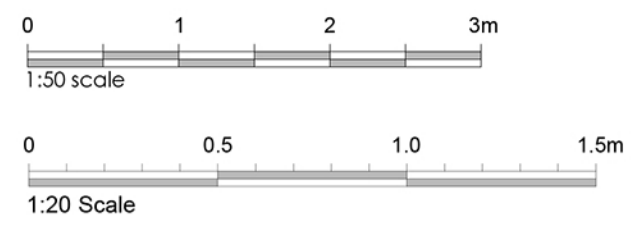

▼ 140.00m above OS Datum


Proposed Section D-D - Scale 1:50

Detail 6 - Scale 1:20

Detail 7 - Scale 1:20



Proposed Part Plan - Scale 1:50

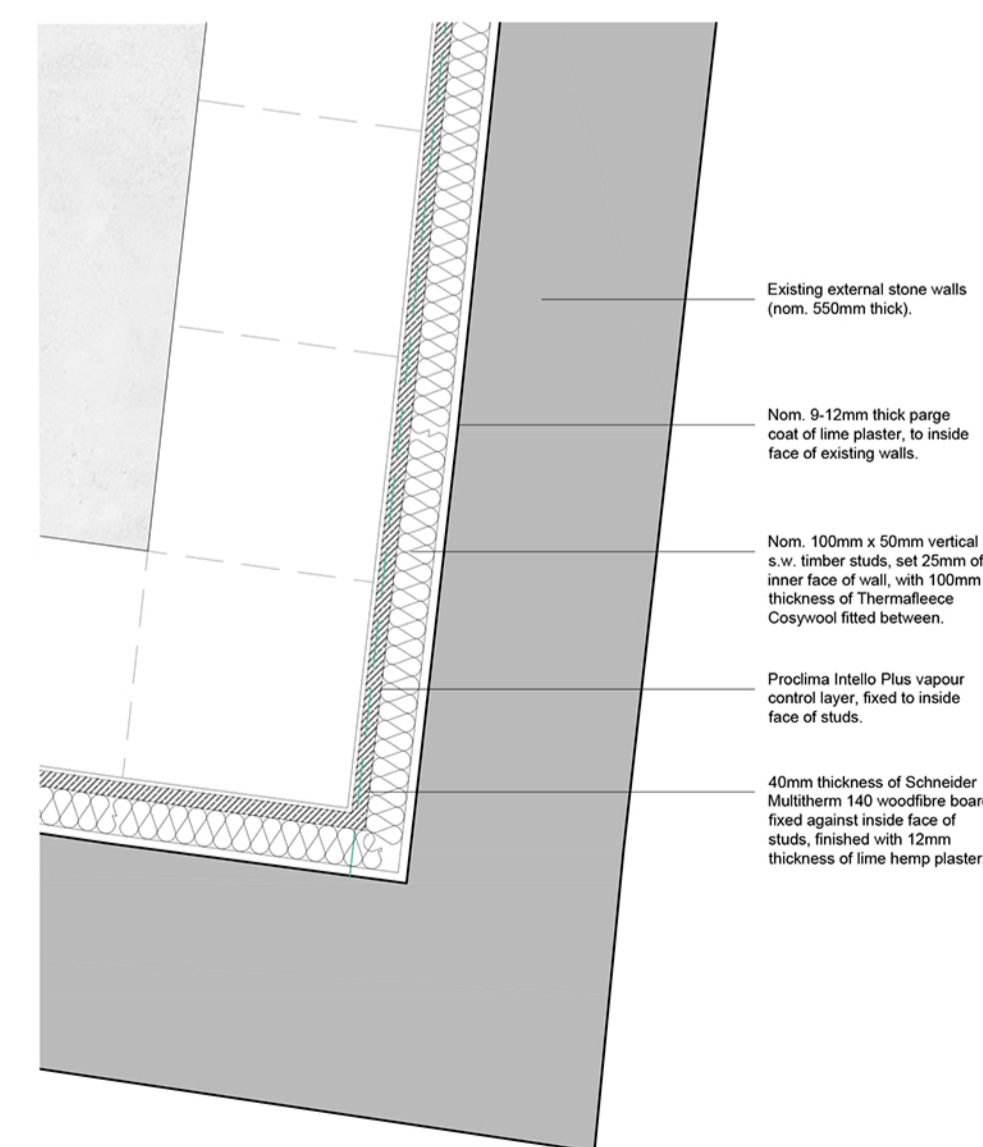

Detail 5 - Scale 1:20



Detail 8 - Scale 1:20

Client  
Downham Estate

Job Title  
Conversion at Aisled Barn  
Chatburn Road  
Downham  
BB7 4BN

Drawing Title  
Proposed Building Sections  
Sheet 2

Scale 1:50 @ A1	Date Dec 2025	Drawn RS
--------------------	------------------	-------------

**spa**  
SUNDERLAND PEACOCK ARCHITECTS  
SUNDERLAND PEACOCK & ASSOCIATES LTD.  
HAZELMERE, PALMICO ROAD, CLITHEROE  
LANCASHIRE, BB7 2AG  
T 01200 423178 F 01200 427328  
E info@sunderlandpeacock.com  
www.sunderlandpeacock.com

6838 - P16 REV -