




This drawing is to be read in conjunction with all relevant Architect, consultants' and specialists' drawings and specifications. The Architect is to be notified of any discrepancies before proceeding. Do not scale from this drawing. All dimensions and levels are to be checked on site. This drawing is subject to copyright. All work carried out before Planning and Building Permission has been granted is at the contractor/client's risk.  
 Note: proposed drawing based on OS dwg information. All illustrated dimensions are approximate and all site dimensions are to be checked on site and subject to site survey.

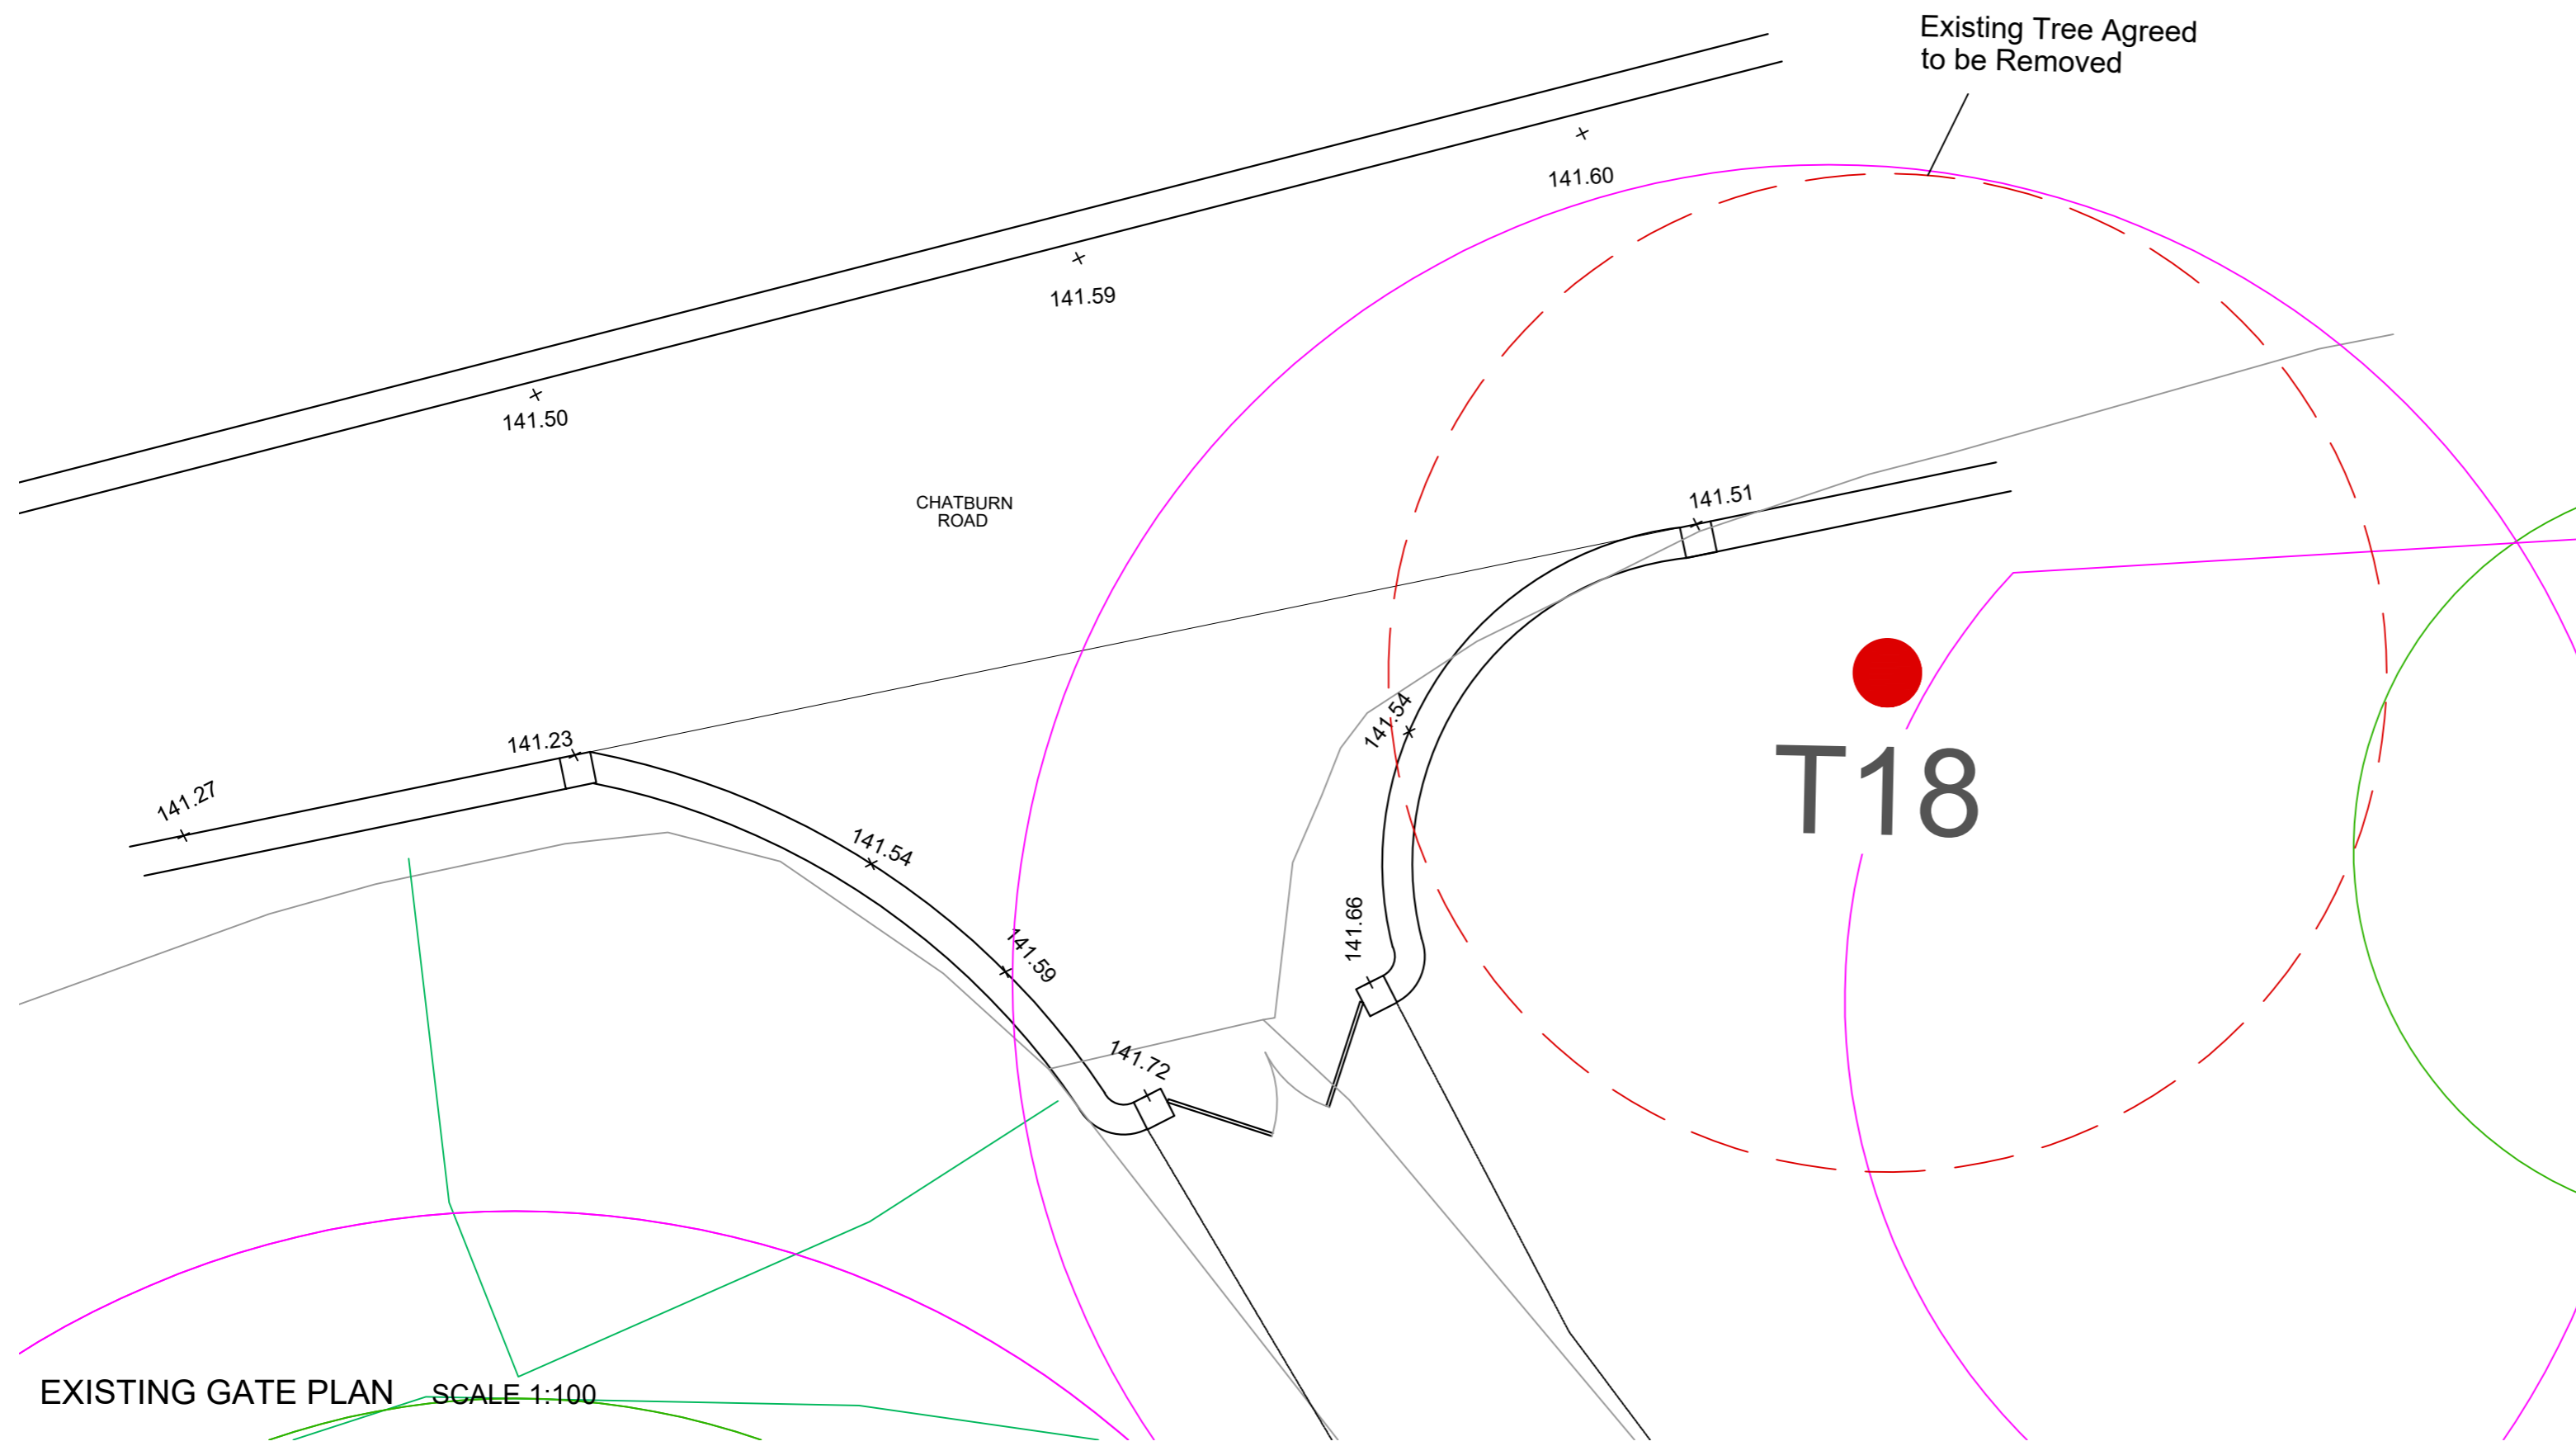


EXISTING GATE PLAN SCALE 1:100

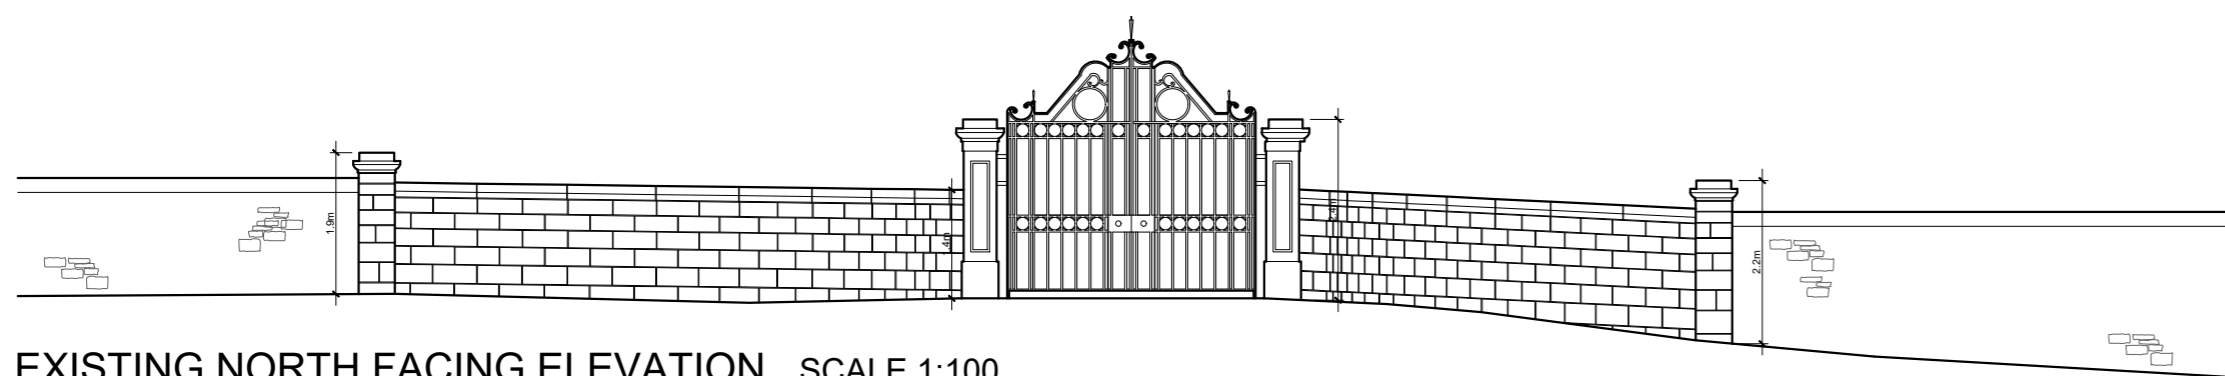

EXISTING NORTH FACING ELEVATION SCALE 1:100

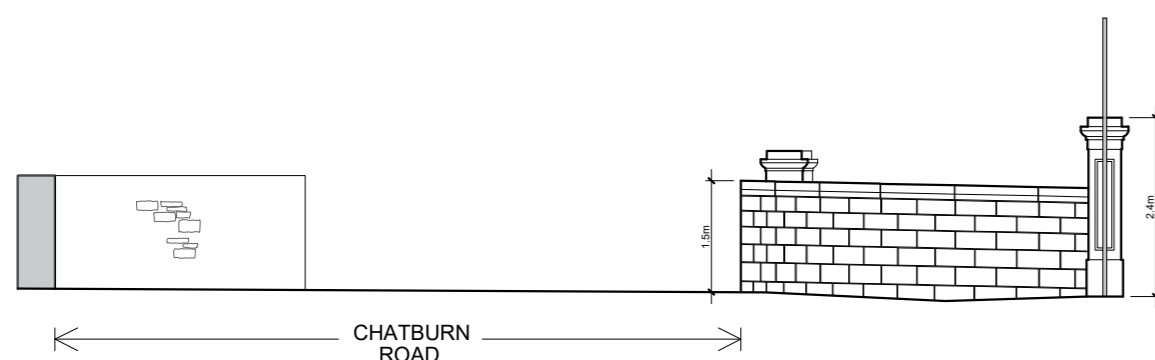

EXISTING WEST FACING ELEVATION SCALE 1:100

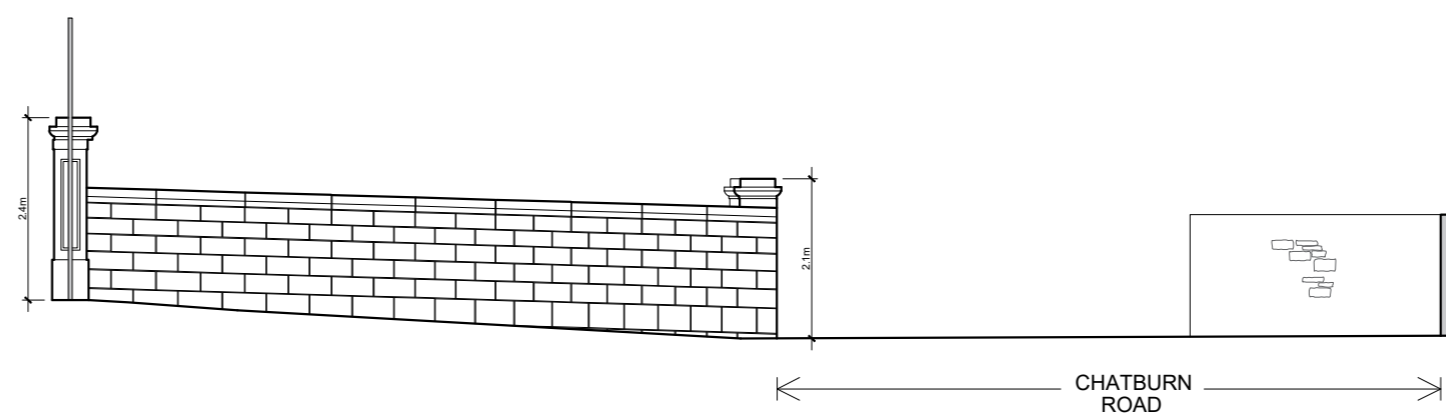

EXISTING EAST FACING ELEVATION SCALE 1:100

C	22.05.2026	Dimensions Added.	MG
B	19.12.2025	Drawing Updated	MG
A	04.03.2025	Titleblock Amended	BWT

Client  
Downham Estate

Job Title  
Conversion at  
Aisled Barn  
Chatburn Road  
Downham  
BB7 4BN

Drawing Title  
Existing Gate Plans and Elevations

Scale	Date	Drawn
1:100 @ A2	January 2025	CC

**spa**  
ARCHITECTS  
SUNDERLAND PEACOCK & ASSOCIATES LTD.  
HAZEL MERE, PIMLICO ROAD, CLITHEROE  
LANCASHIRE, BB7 2AG  
T 01200 423178 F 01200 427328  
E info@sunderlandpeacock.com  
www.sunderlandpeacock.com

**6838 - E05** REV C