
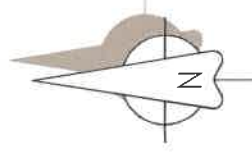


LOCATION PLAN

SITE REDEVELOPMENT: KING STREET - LONGRIDGE - PRESTON

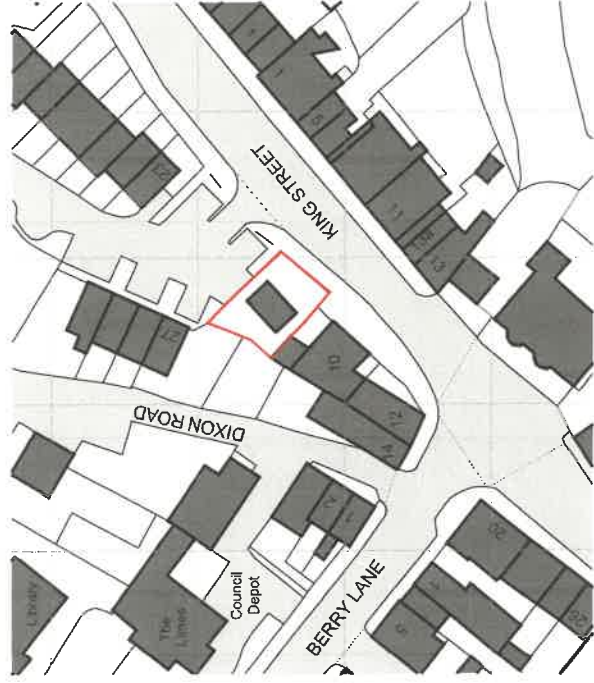

Scale...1:1250

MR S REDMAN
SITE REDEVELOPMENT:
KING STREET
LONGRIDGE
PRESTON
LANCASHIRE

JM-0254

001

LOCATION PLAN
(Ordnance Survey Extract)

Date: 04.09.22
Drawn: J Monks
Scale: 1:1250
Paper Size: A4

MONKS - ARCHITECTURAL - DESIGN
25 BIRCHFIELD DRIVE - LONGRIDGE- PRESTON - PR3 3HP