
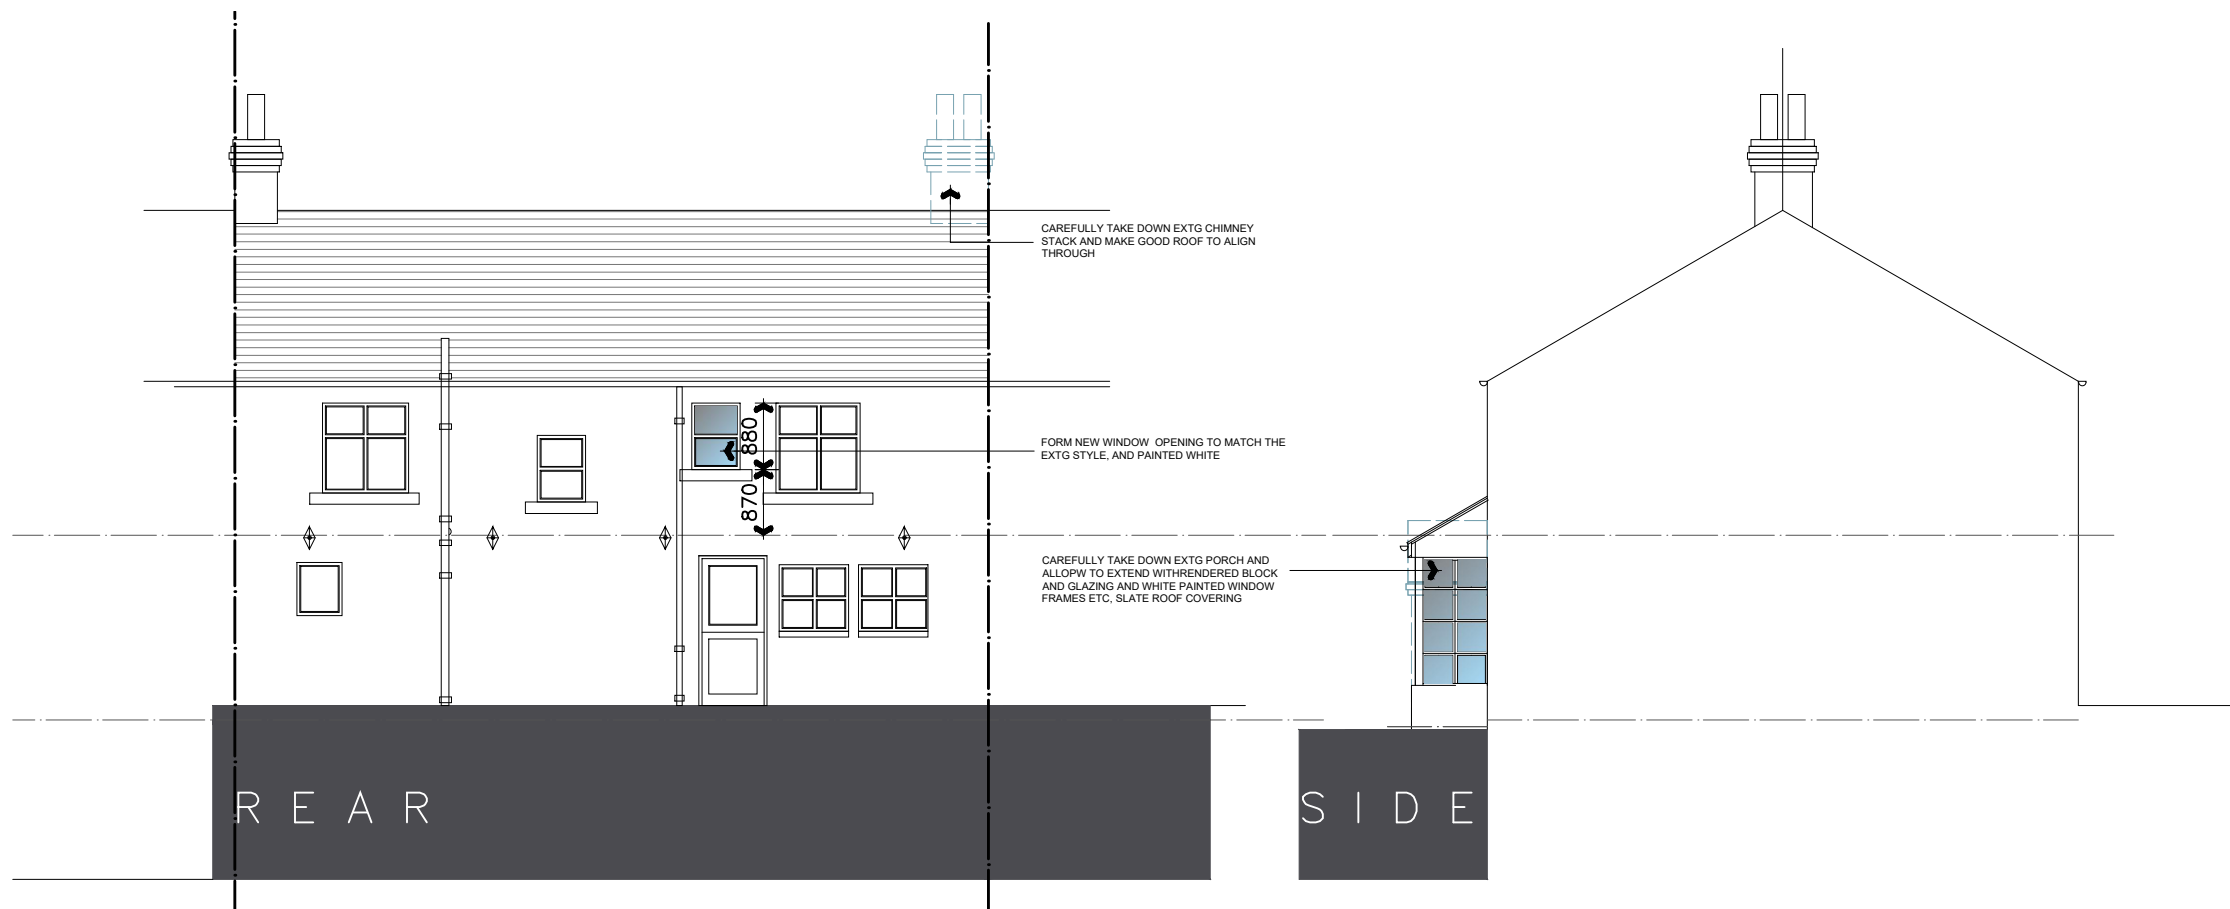


NOTES
 THIS DRAWING IS TO BE READ IN CONJUNCTION WITH ALL OTHER DRAWINGS FOR THIS PROJECT. ALL LEVELS AND DIMENSIONS ARE TO BE CHECKED ON SITE BY THE CONTRACTOR, PRIOR TO PLACING ORDERS OR COMMENCING ANY OF THE RELEVANT WORKS. ALL DIMENSIONS ARE IN MILLIMETRES UNLESS STATED OTHERWISE. ANY DISCREPANCIES BETWEEN THE INFORMATION SHOWN ON THE PLAN AND THAT FOUND ON SITE ARE TO BE REPORTED TO THE DESIGNER IMMEDIATELY.

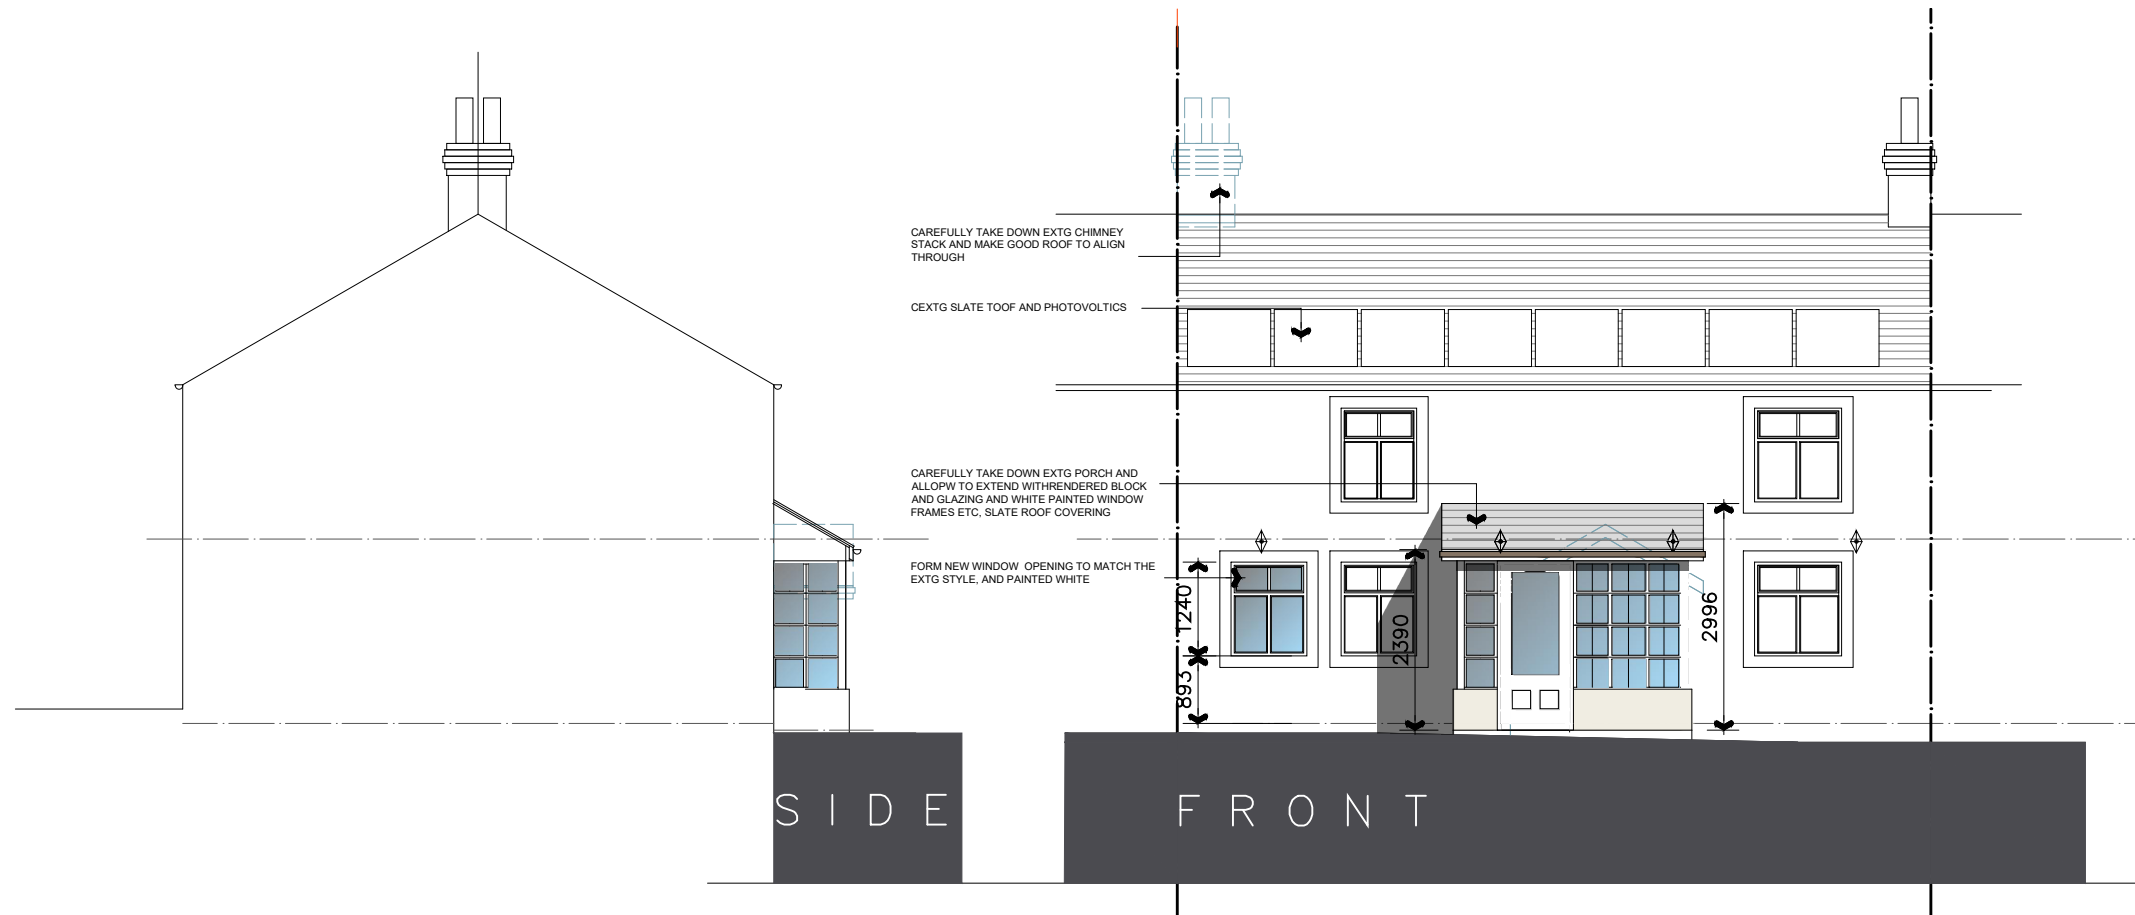

- B 02.06.26 Further dims added for planner
- A 01.06.26 Porch dims added for planner

Rev.	Date	Description
------	------	-------------

A.L.H. Design Services
 Barley Cottage, Brewery Street, Longridge, Lancs
 PR3 3NB, Tel & Fax : (01772) 785719

Client

Mr S Fullalove,
 5 New Row Cottages,
 Clitheroe Road,
 Knowle Green,
 Preston PR3 2YS

Job/Scheme Title

INTERNAL REMODELLING AND
 PORCH EXTENSION

Drawing Title

PROPOSED ELEVATIONS

Job/Scheme Number	Drawing Number		
0797/93	Drawing No 15 B		
Scale	Date	Drawn	Checked
1/100	May 26	a.t.l-h.	