


NEW FINISHED SHEET CLADDING IN GREEN

PVC GUTTERS AND DOWNPIPES TO BE BRUSH AND PAINT DULU IN BLACK TO FRONT AND REAR ELEVATIONS

NEW YORK BOARDED SIDES AND REAR FROM 1.2M ABOVE FLOOR LEVEL

NEW FPC PANELS 1.2M HIGH AND APPROX 150MM THICK TO BE RESPON MADE BY SPECIALIST

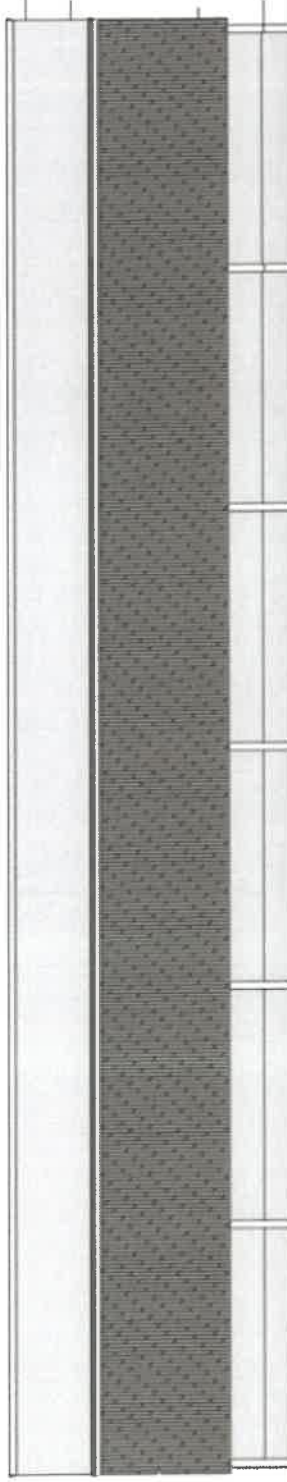

EAST



4.26 M

3.2 M

1.2 M



9.2

NORTH

Cuttock Clough  
 Barn Farm  
 Slaidburn Road  
 Waddington  
 Clitheroe  
 BB7 3AA

PROPOSED ELEVATIONS  
 (Sheet 1 of 2)