


Location Plan

Site Address: Easting: 372218 Northing: 446499

Date Produced: 24-May-2026

Scale: 1:2500 @A4

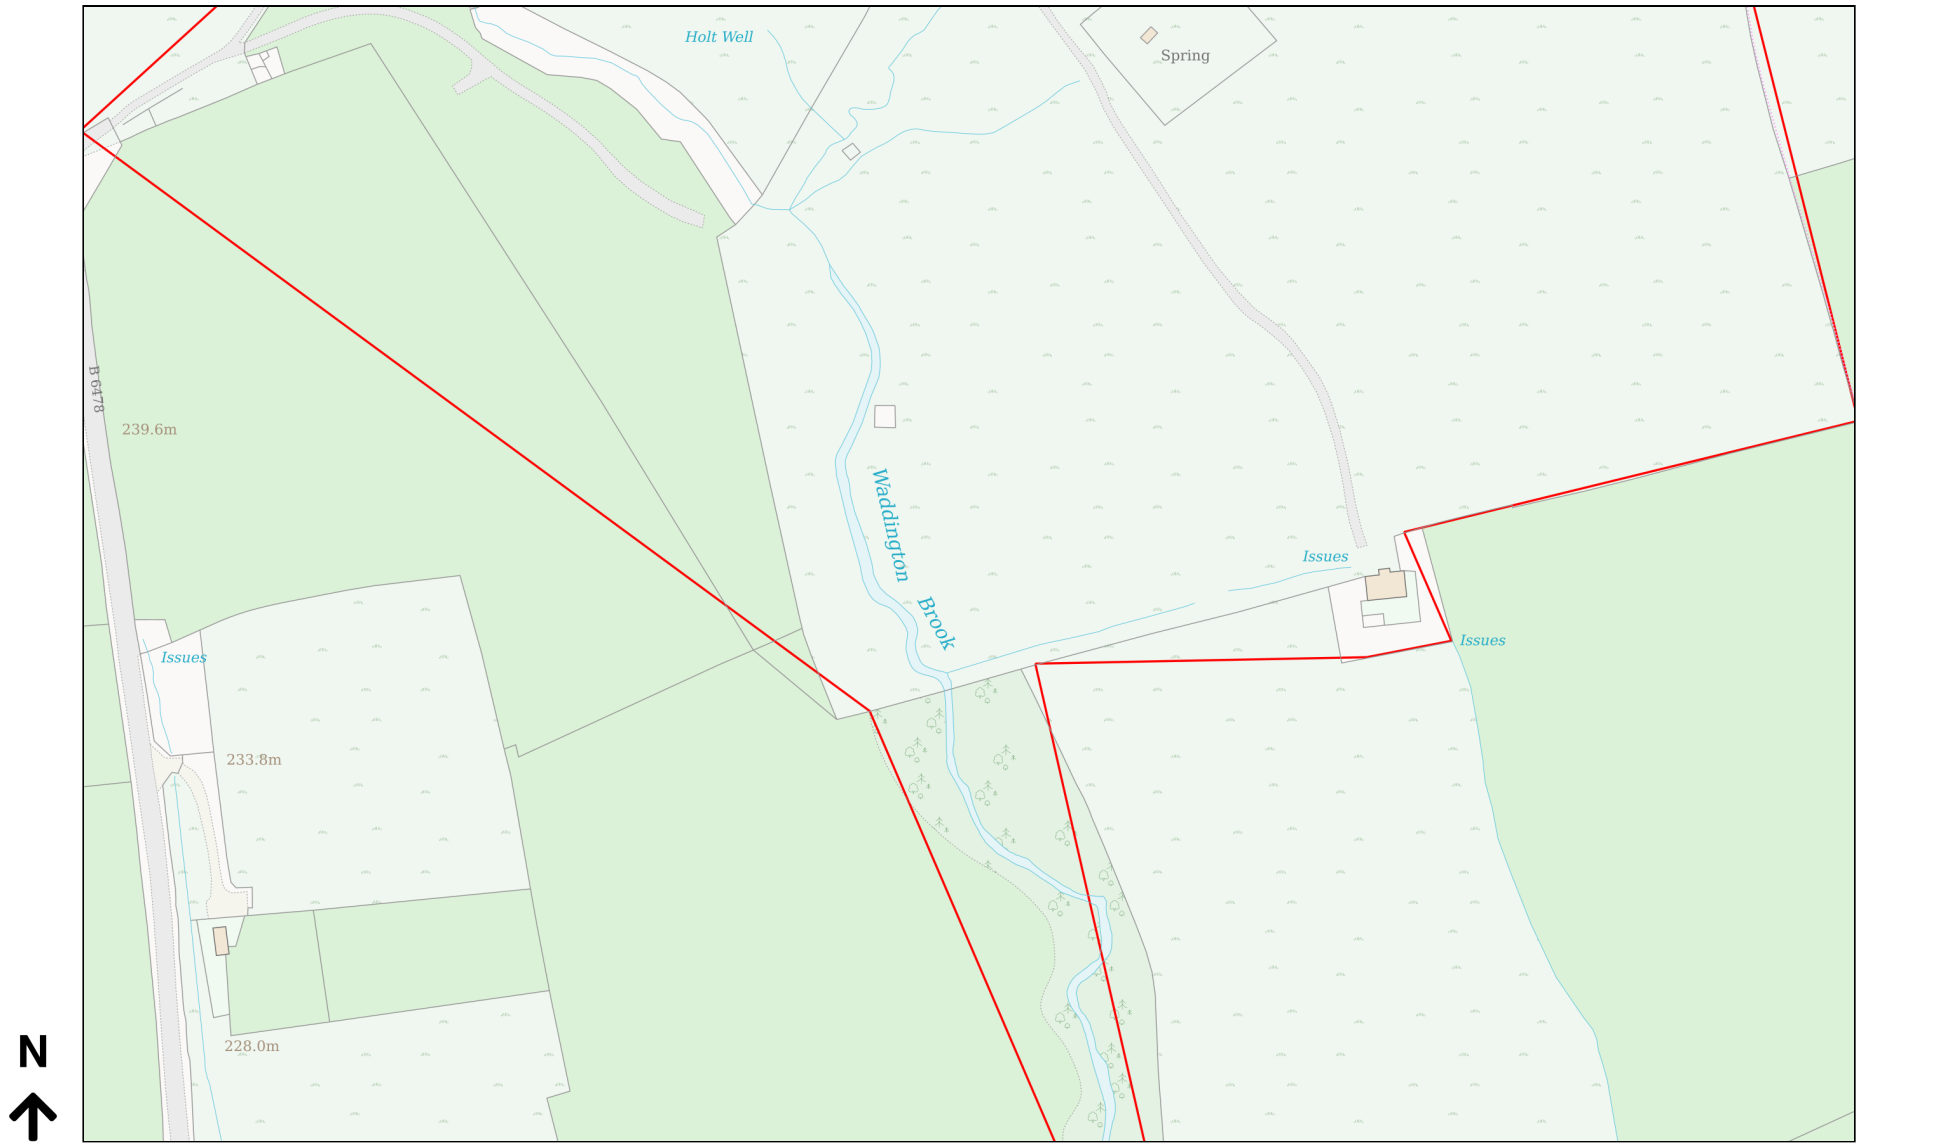

Planning Portal Reference: PP-14954779v1