



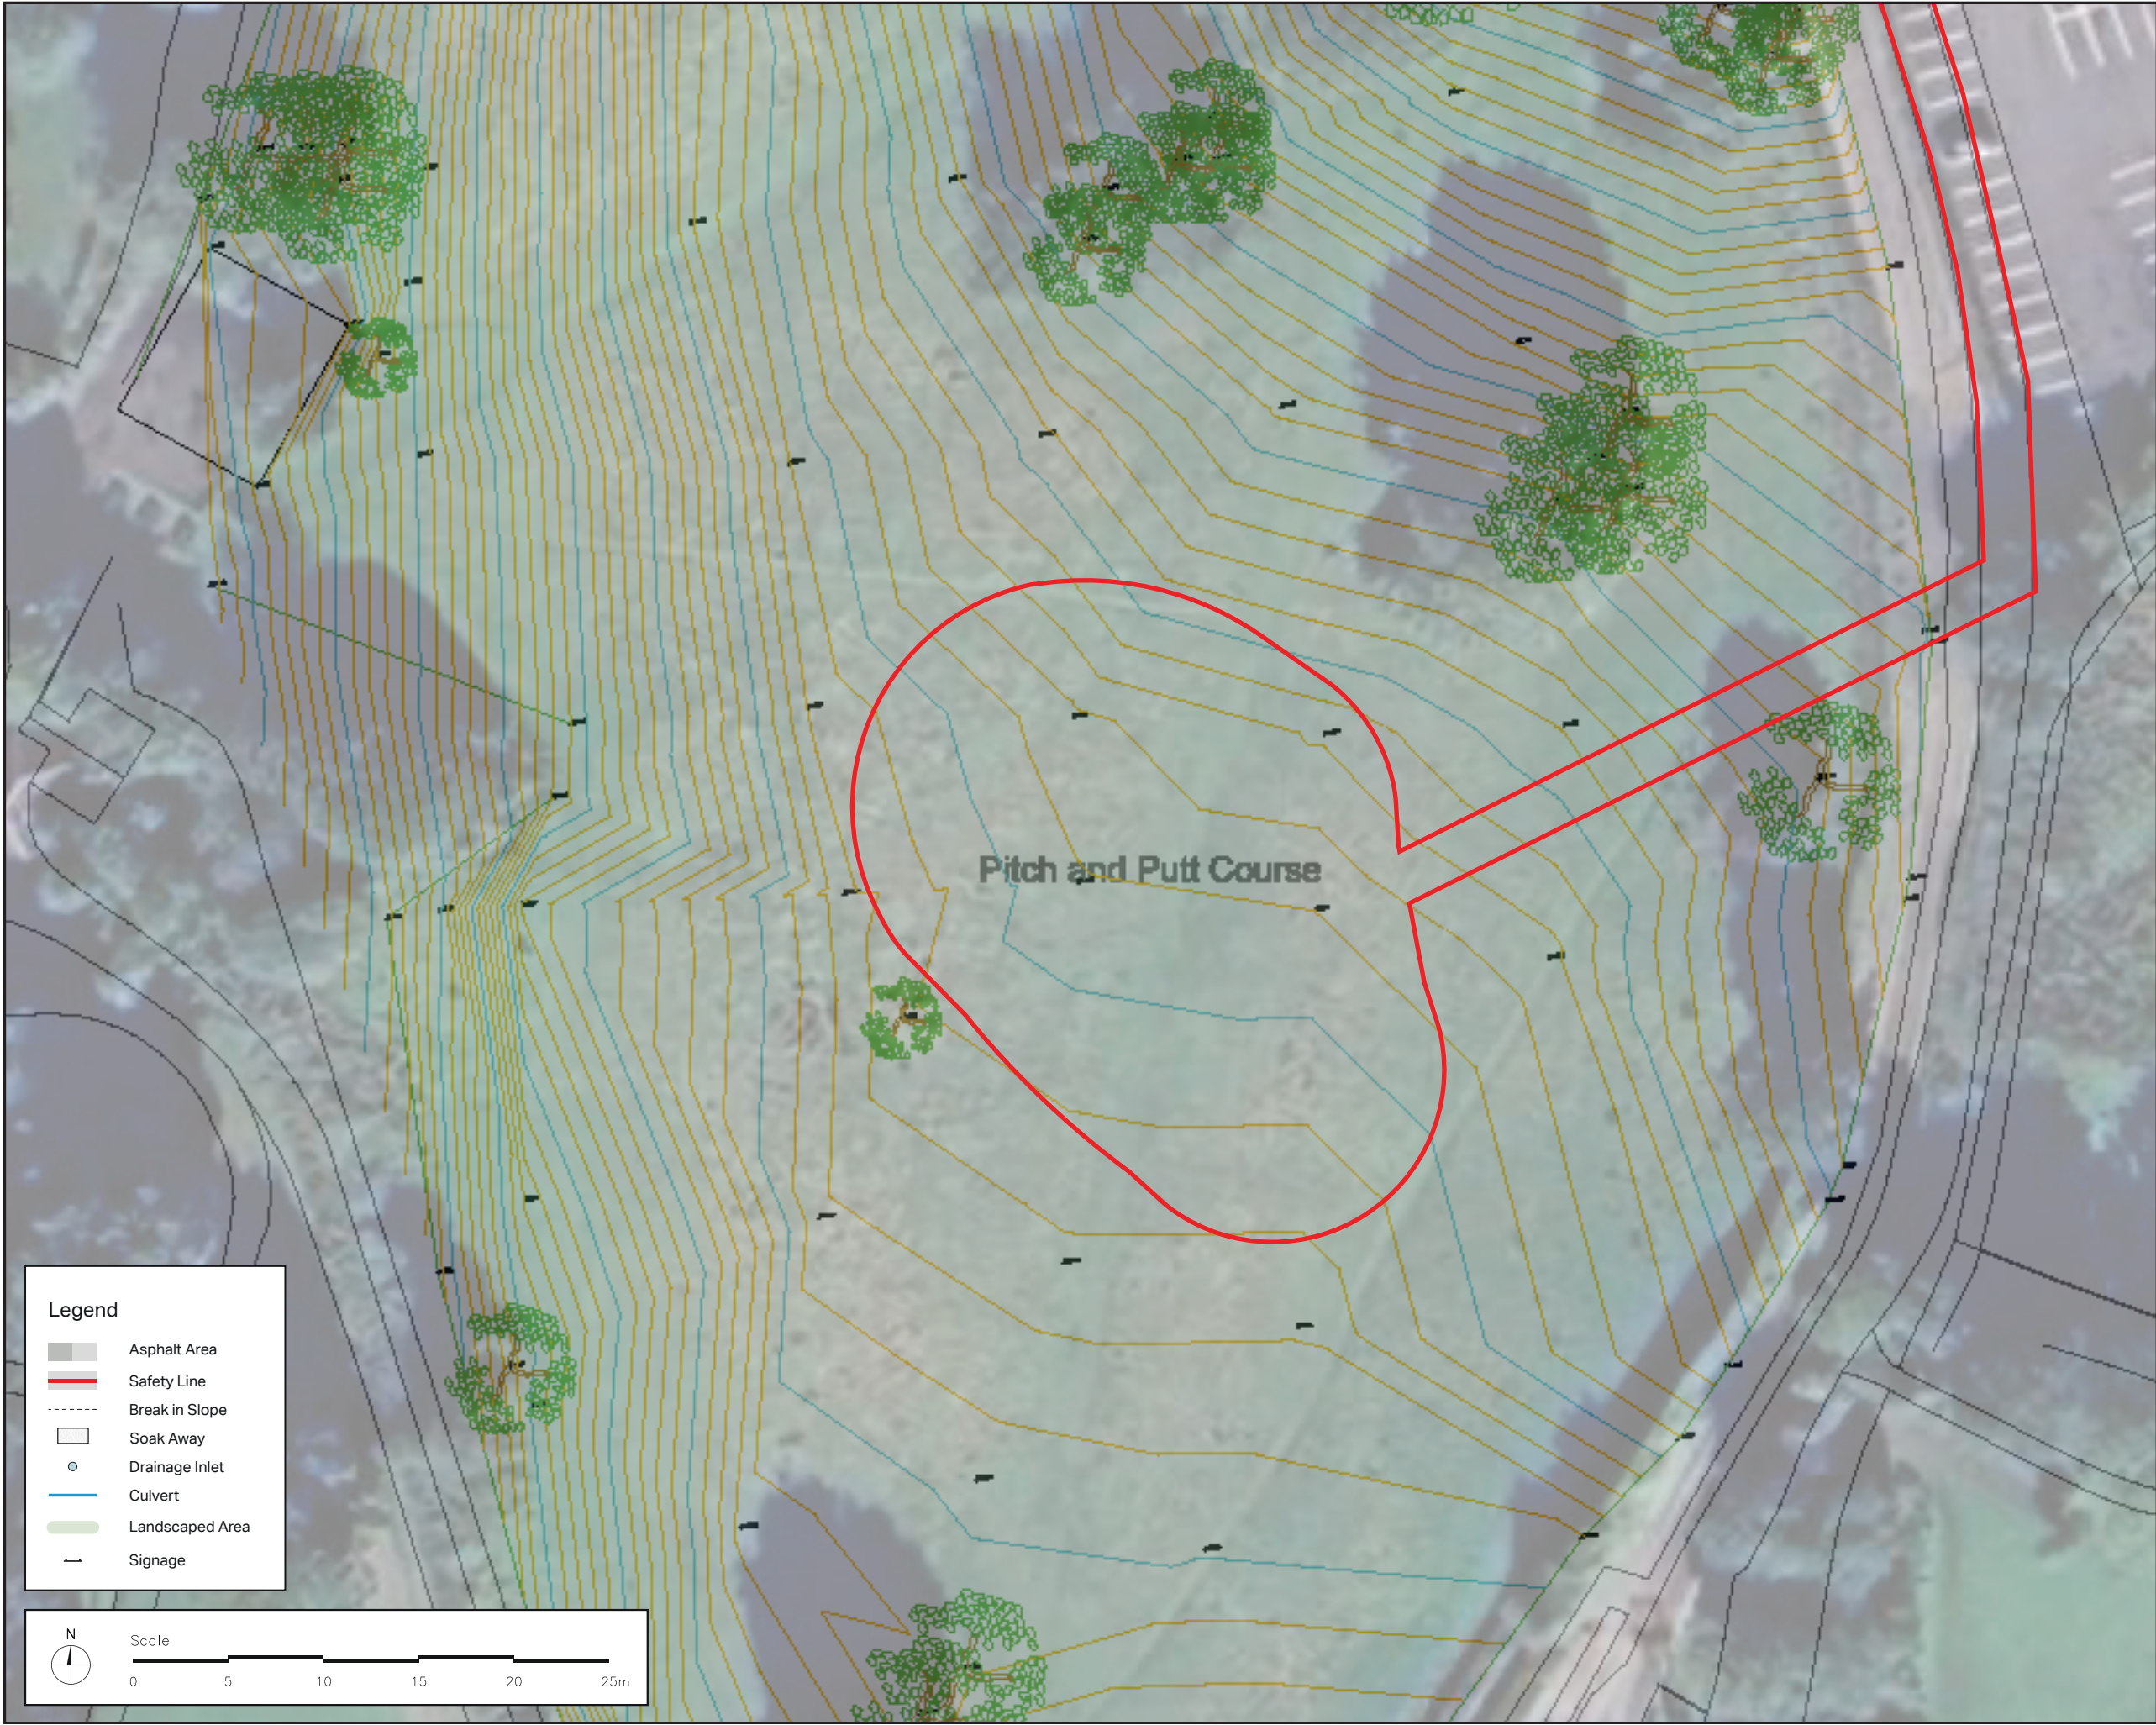

Legend

- Asphalt Area
- Safety Line
- Break in Slope
- Soak Away
- Drainage Inlet
- Culvert
- Landscaped Area
- Signage

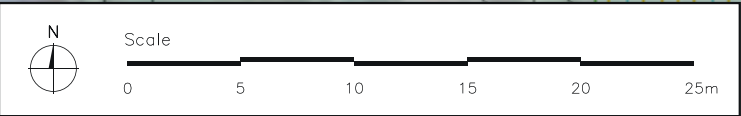

NOTES



Architrail Velosolutions UK
Unit 2
Brewery Court
North Street
Bristol
BS3 1JS

uk@velosolutions.com

SCALE

1:500 @ A3

CLIENT

Ribble Valley Borough Council

PROJECT

Clitheroe Pump Track

TITLE

Existing Site Plan

STATUS

- | | |
|--|---------------------------------------|
| ☐ Concept | ☐ Technical |
| ☐ Tender | ☐ Construction |
| ☒ Planning | ☐ As Built |

DATE 16/06/2026

DRAWN EW

REVISION 2

DRAWING REF. CLI00_2