


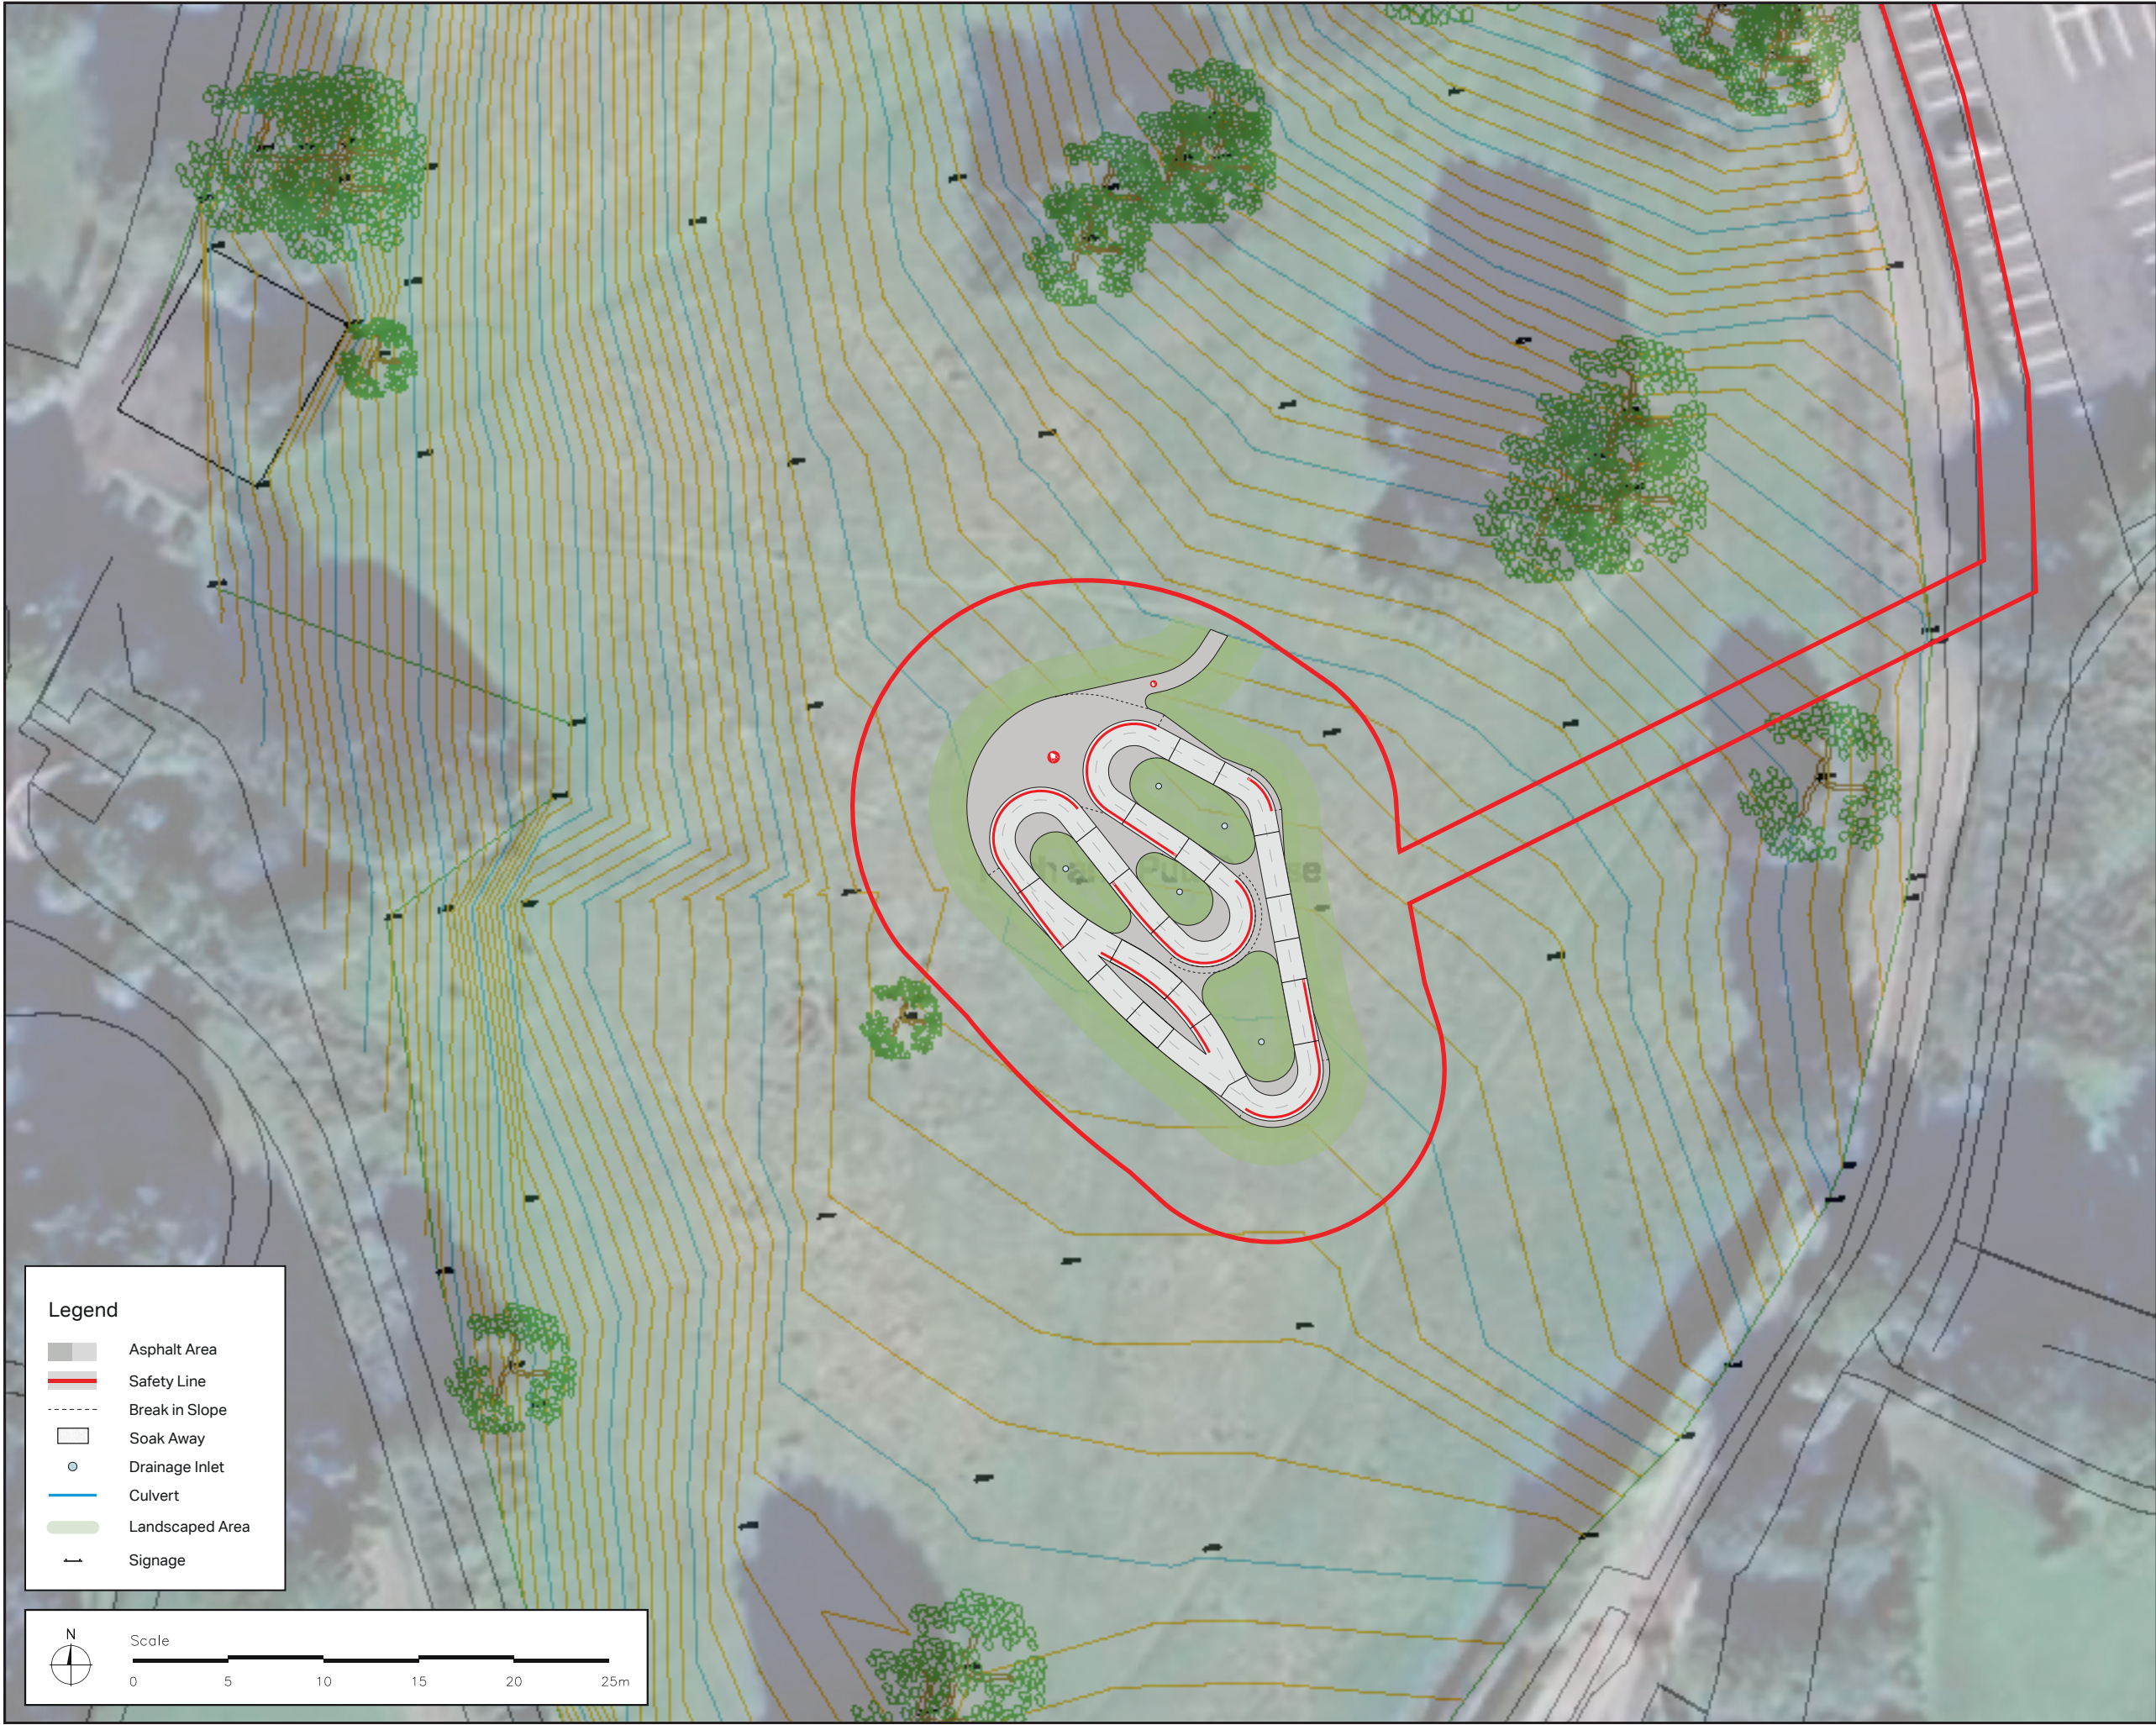

NOTES

Architrail Velosolutions UK
Unit 2
Brewery Court
North Street
Bristol
BS3 1JS
uk@velosolutions.com

SCALE
1:500 @ A3

CLIENT
Ribble Valley Borough Council

PROJECT
Clitheroe Pump Track

TITLE
Proposed Site Plan

STATUS

☐ Concept	☐ Technical
☐ Tender	☐ Construction
☒ Planning	☐ As Built

DATE 16/06/2026

DRAWN EW

REVISION 4

DRAWING REF. CLI01_4