




NOTES

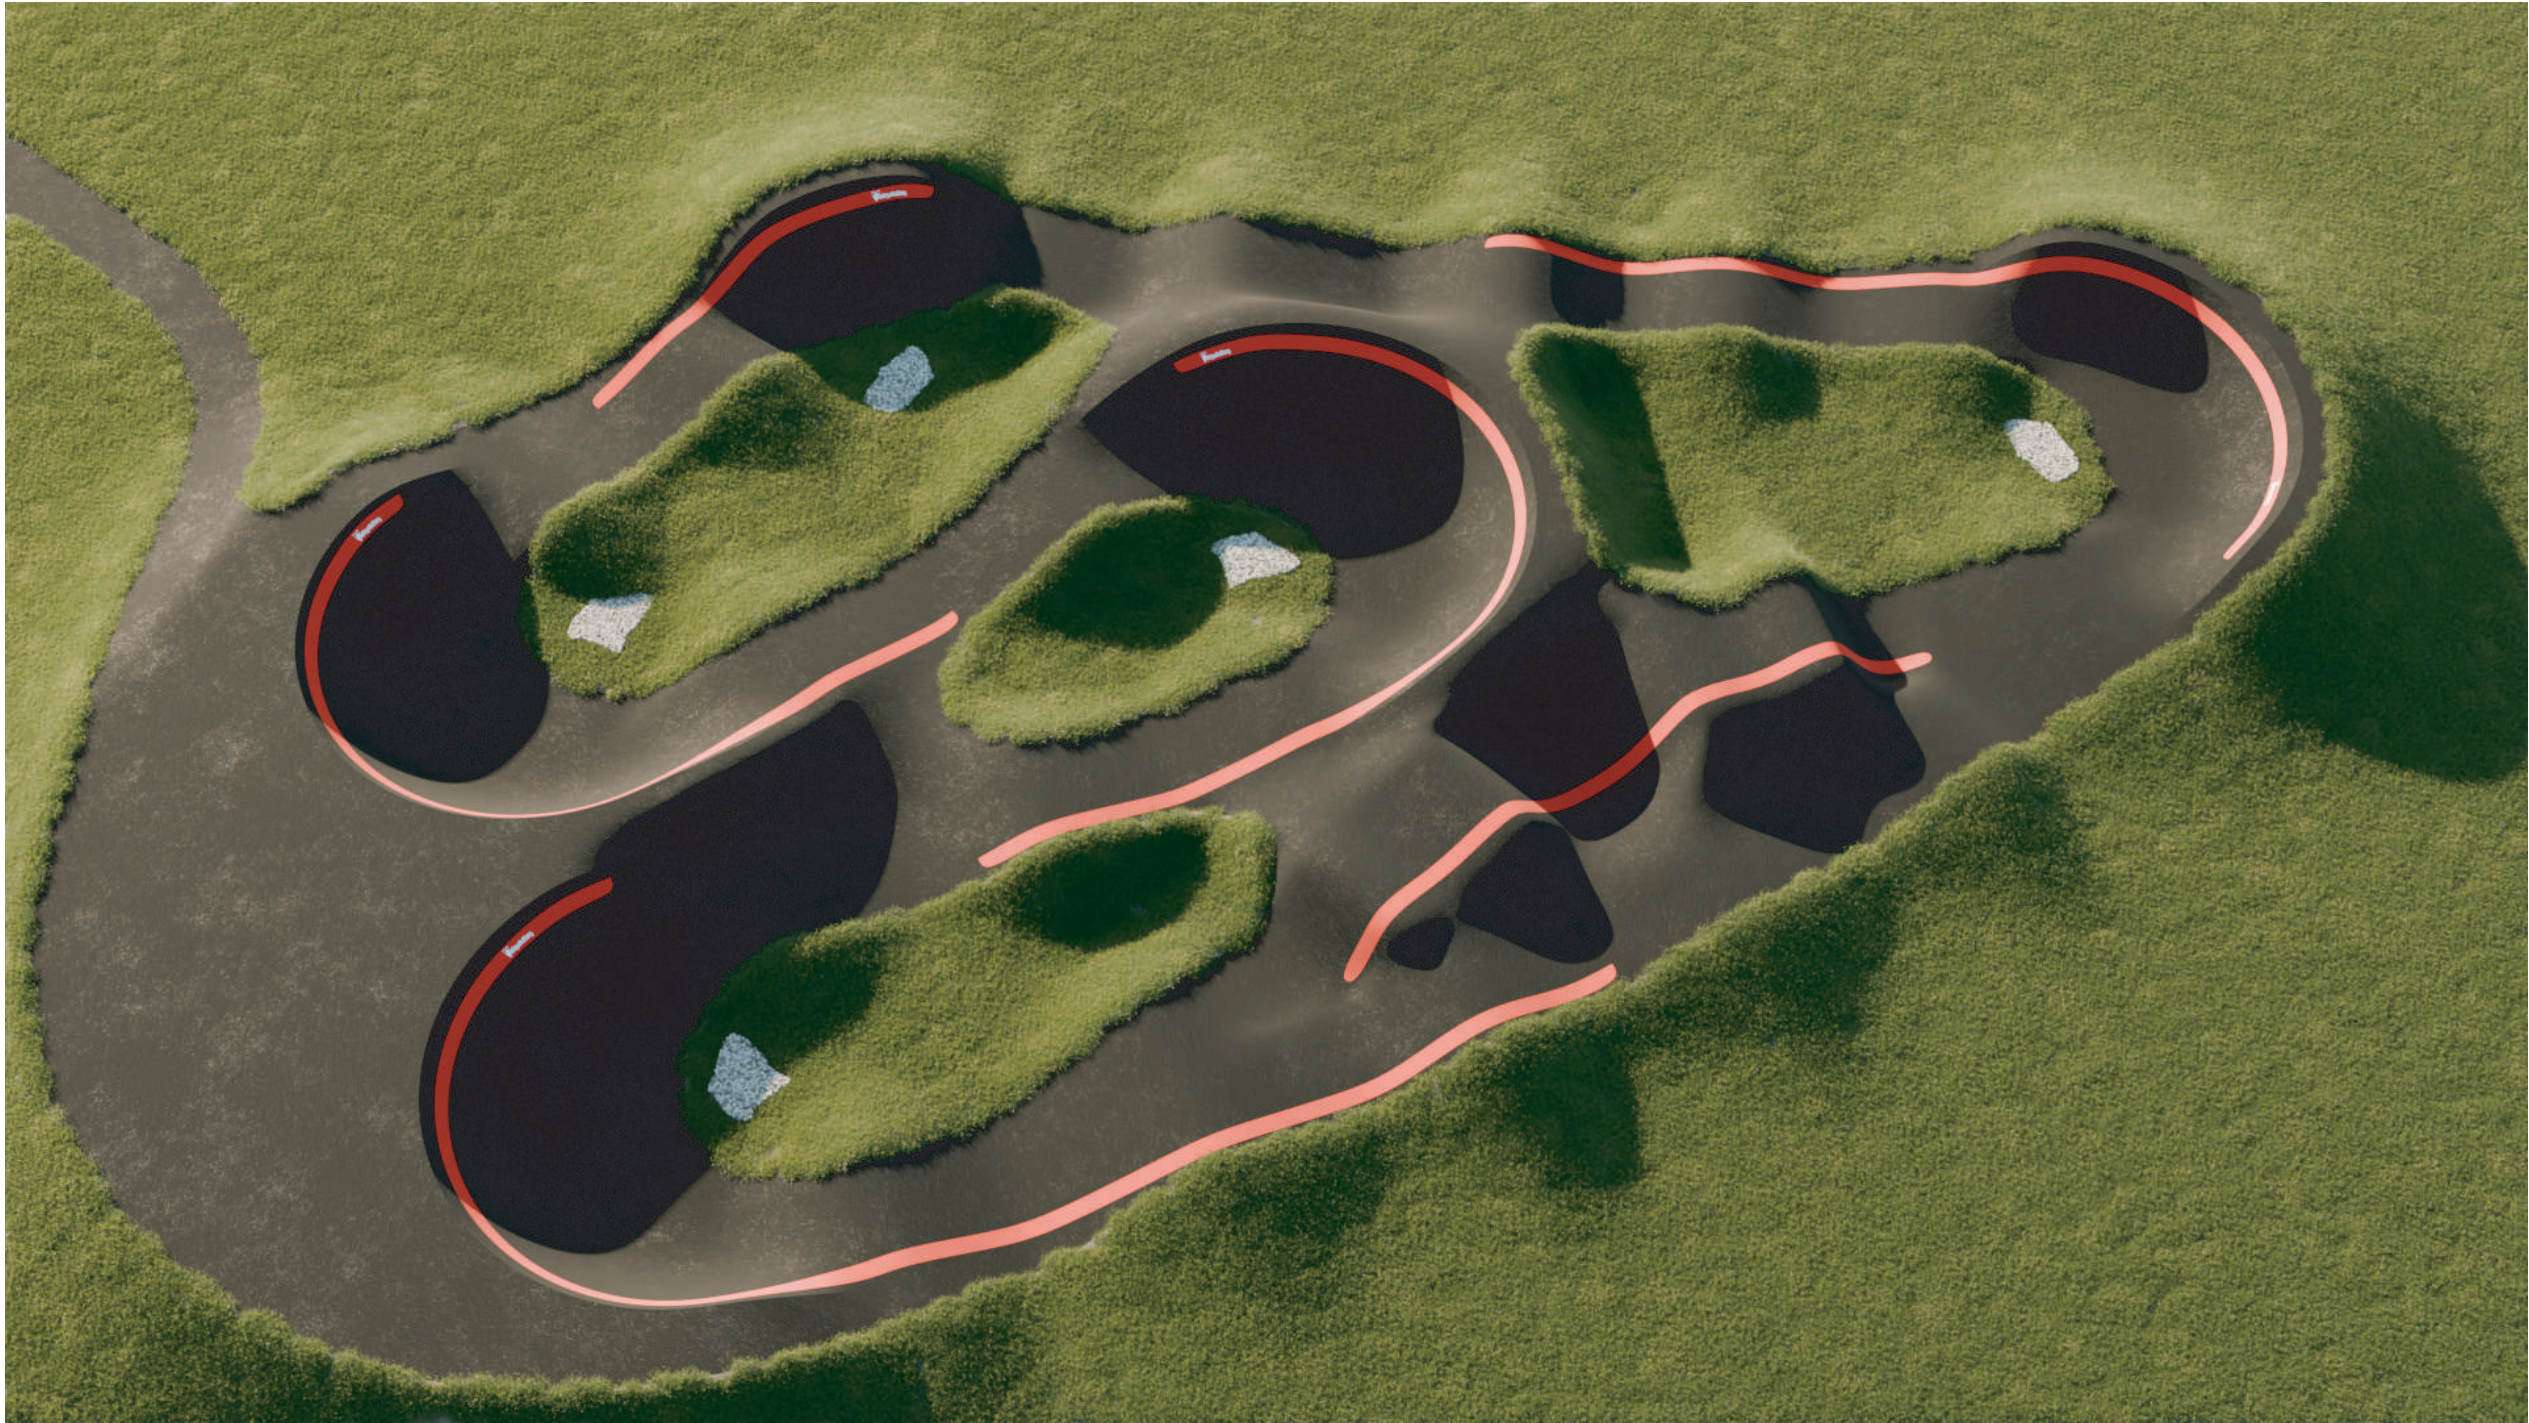

Architrail Velosolutions UK
Unit 2
Brewery Court
North Street
Bristol
BS3 1JS

uk@velosolutions.com

SCALE

CLIENT

Ribble Valley Brorough Council

PROJECT

Clitheroe Pump Track

TITLE

3D View 2

STATUS

- | | |
|--|---------------------------------------|
| ☐ Concept | ☐ Technical |
| ☐ Tender | ☐ Construction |
| ☒ Planning | ☐ As Built |

DATE 17/12/2025

DRAWN JD

REVISION 1

DRAWING REF. CLI03_1