


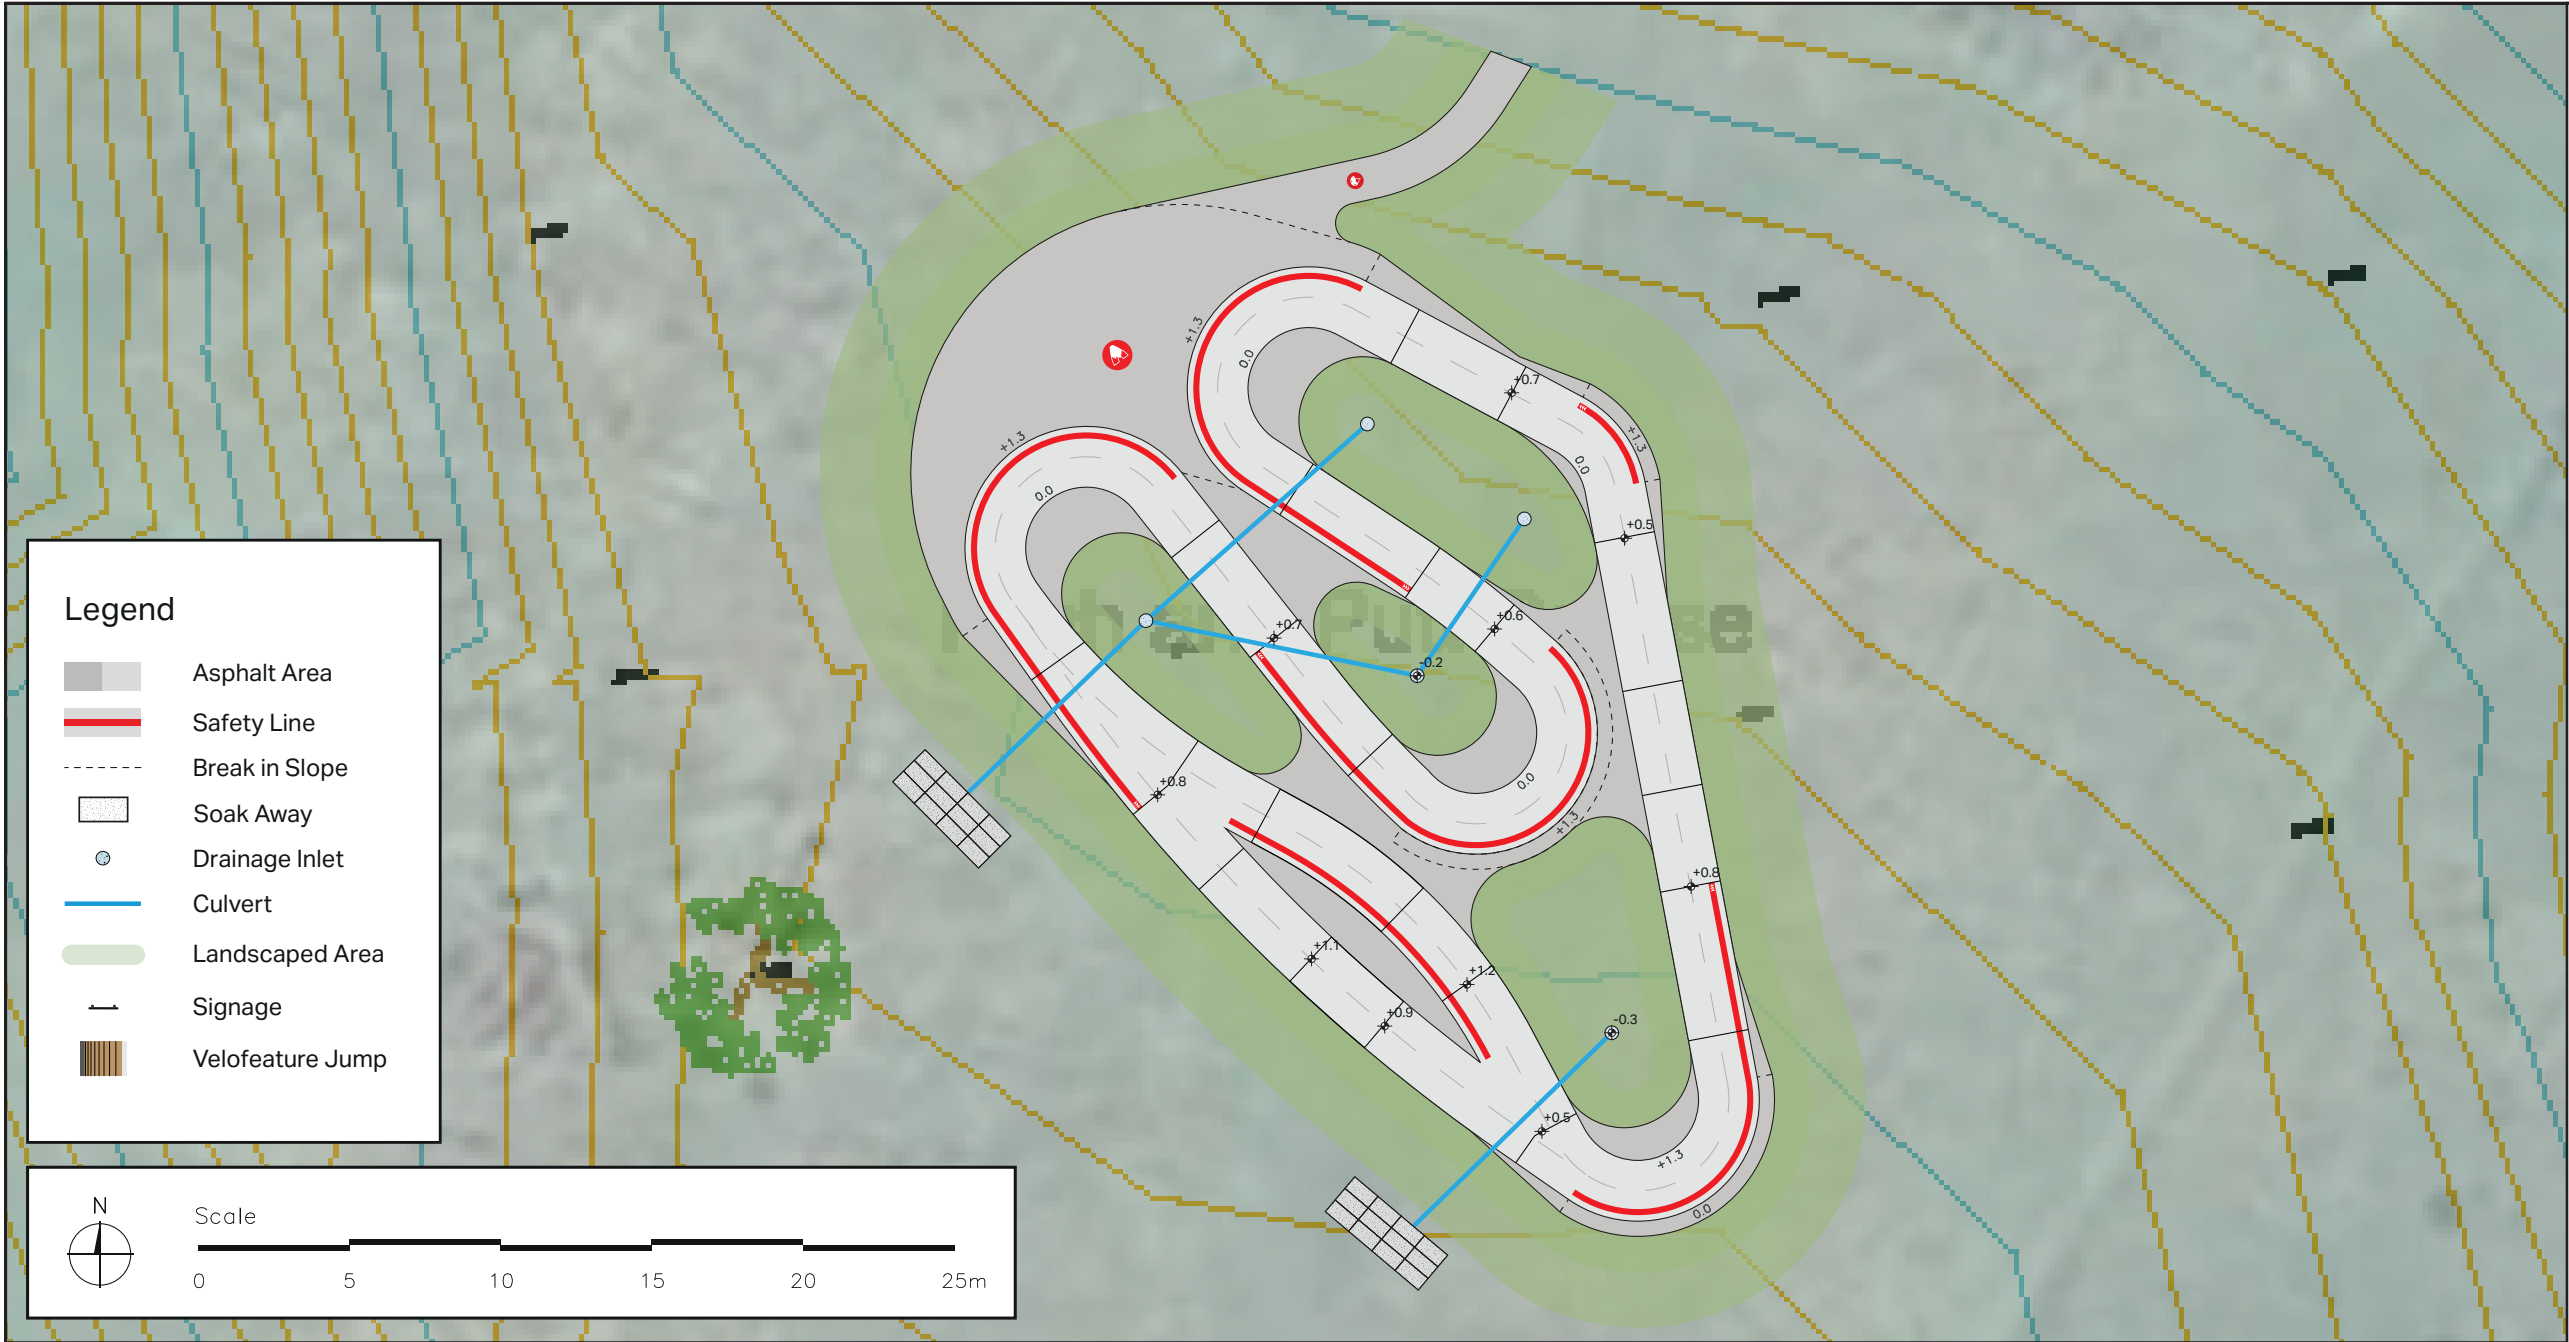

NOTES	
	
Architrail Velosolutions UK Unit 2 Brewery Court North Street Bristol BS3 1JS uk@velosolutions.com	
SCALE	
1:250 @A3	
CLIENT	
Ribbles Valley Borough Council	
PROJECT	
Clitheroe Pump Track	
TITLE	
Drainage Plan	
STATUS	
☐ Concept	☐ Technical
☐ Tender	☐ Construction
☒ Planning	☐ As Built
DATE	20/06/2026
DRAWN	AC
REVISION	2
DRAWING REF.	CLI07_2

Inlet w/Silt Trap

Soakaway

