



Roller Formation Specification

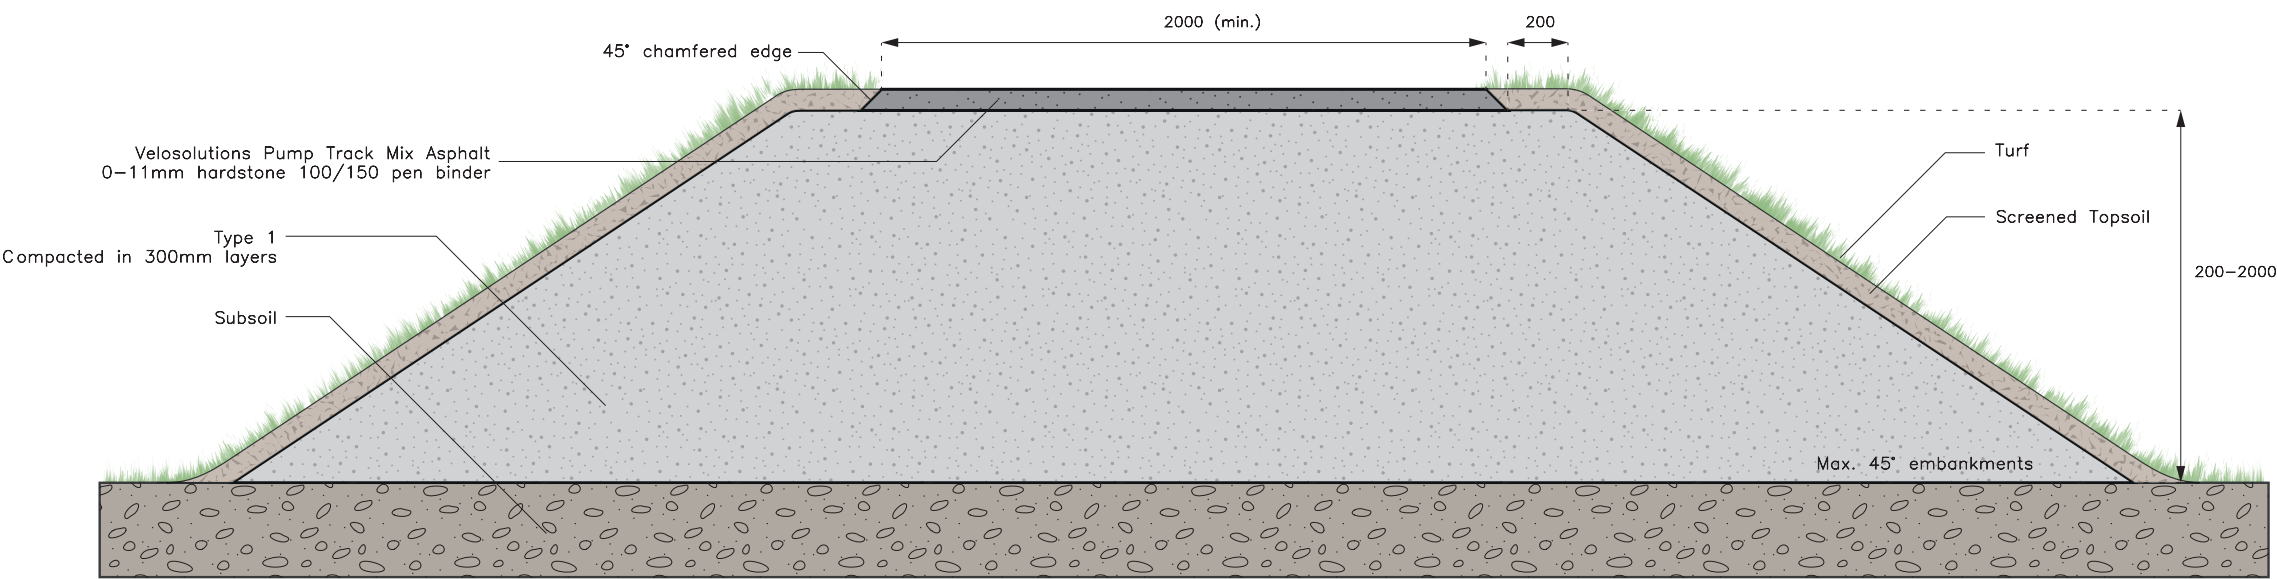

Berm Formation Specification

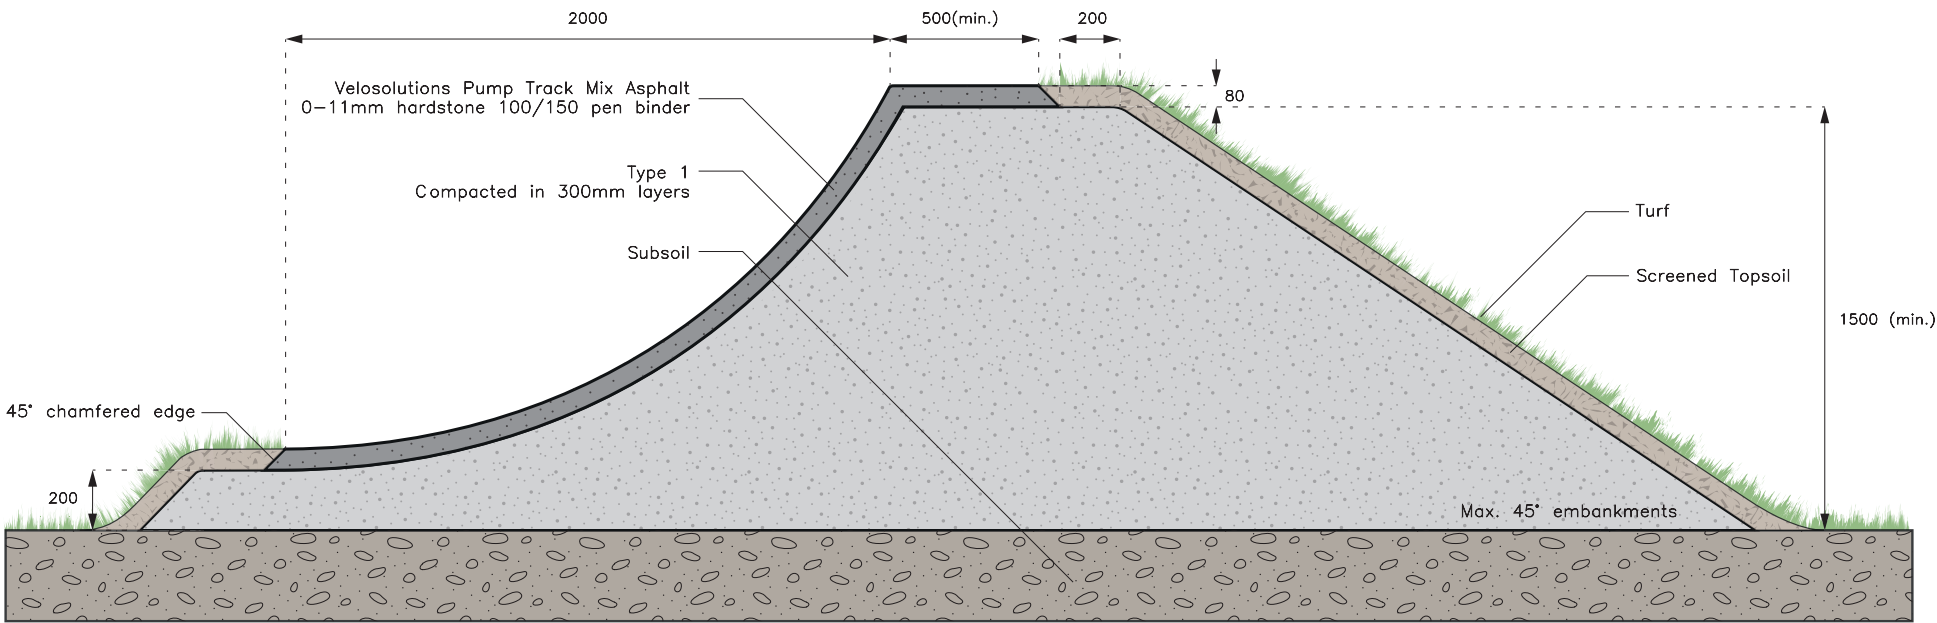

NOTES



Architrail Velosolutions UK
Unit 2 Brewery Court
North Street
Bristol
BS3 1JS

uk@velosolutions.com

SCALE

1:25 @ A3

CLIENT

Ribble Valley Borough Council

PROJECT

Clitheroe Pump Track

TITLE

Pump Track Cross Section Detail

STATUS

☐ Concept
☐ Tender
☒ Planning

☐ Technical
☐ Construction
☐ As Built

DATE

20/05/2026

DRAWN

JD

REVISION

1

DRAWING REF.

CLI08_1