


HIGHLY
SECURE
VANDAL RESISTANT

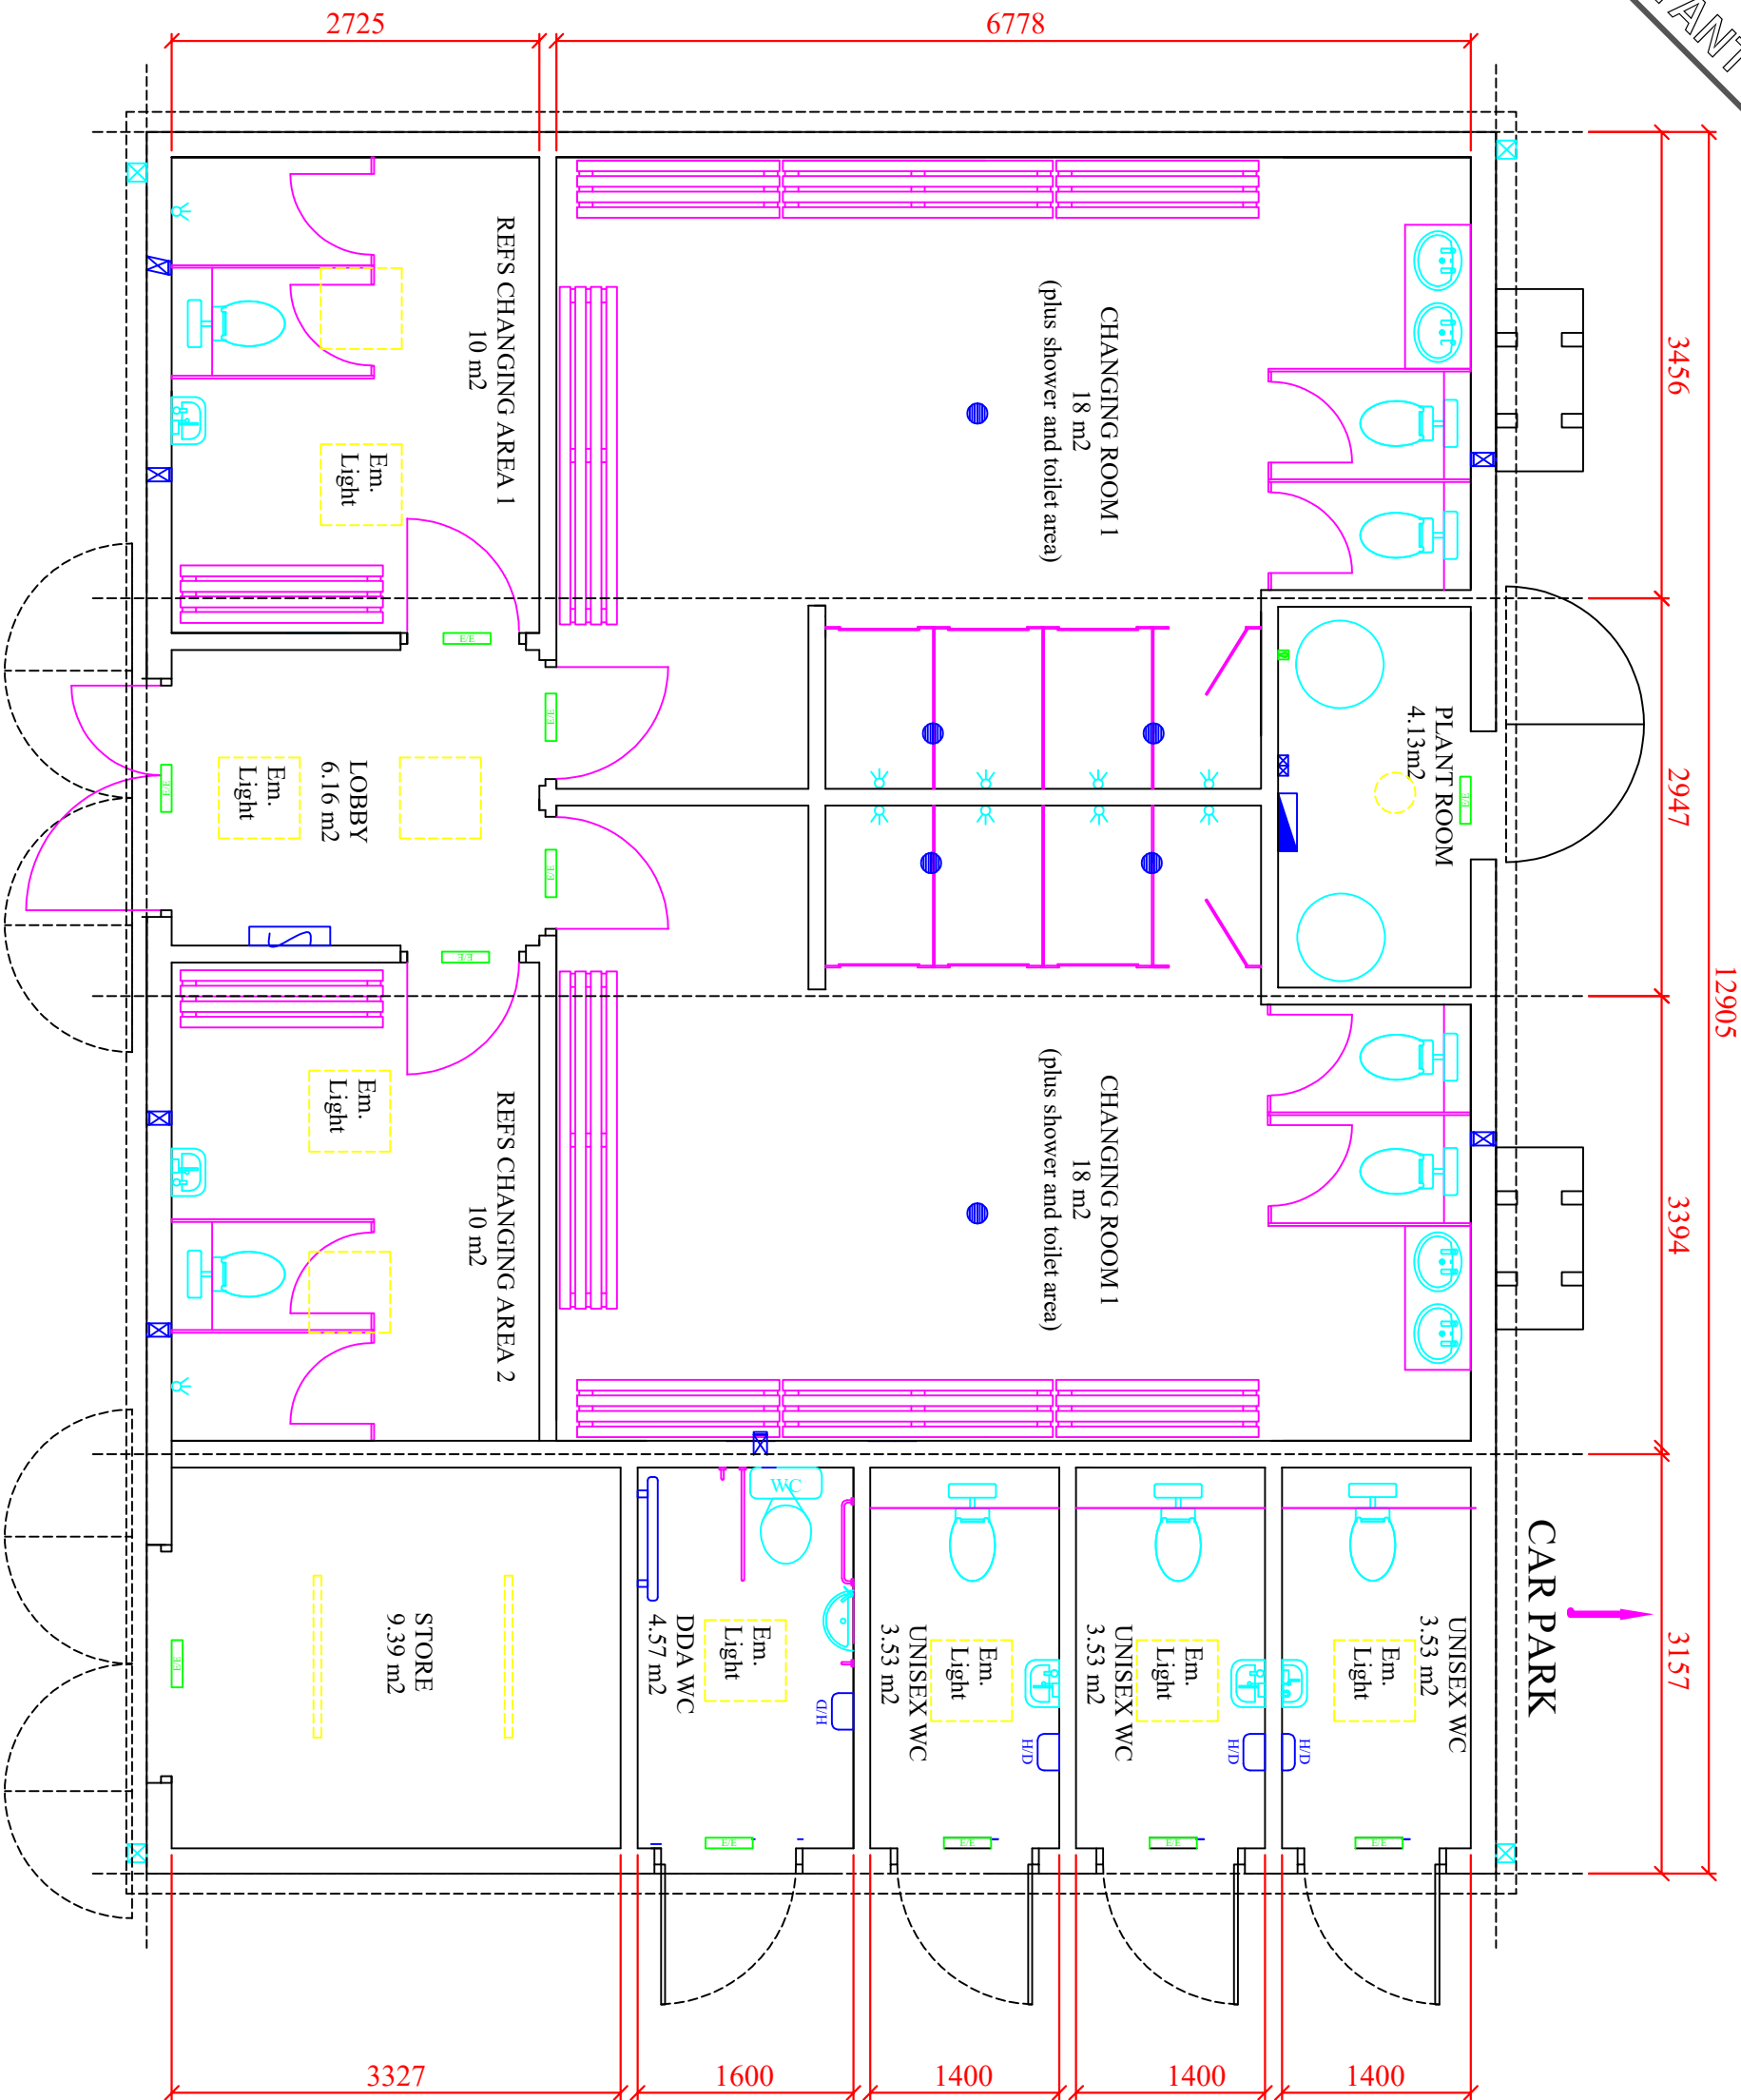

CHANGING ROOM ENTRANCE DOOR, STORE AND PLANTROOM
ENTRANCE DOOR, WILL BE SECURED OUT OF HOURS USING
SITESAFES OUTER STEEL SHUTTERS WITH UNIQUE
MULTIPOINT LOCKING SYSTEM

PLAN VIEW

DO NOT SCALE
REMOVE ALL
DIMAS AND
SHOWN EDGES

THIRD ANGLE
PROJECTION

**CLEVELAND
SITESAFE
LIMITED**

RIVERSIDE WORKS
DICKSON ROAD
SHEPPARD
T53 8AT
01642 24463

CUSTOMER
LANGHO FC

DESCRIPTION
APEX MODULAR 2 TEAM CHANGING
PAVILION C/W SPECTATOR TOILETS

DRG No CR1065

DRAWN
CR

SCALE

DATE
04/12/2025

REV No	DATE	BY
REV 1		
REV 2		
REV 3		
REV 4		

NOTES: