

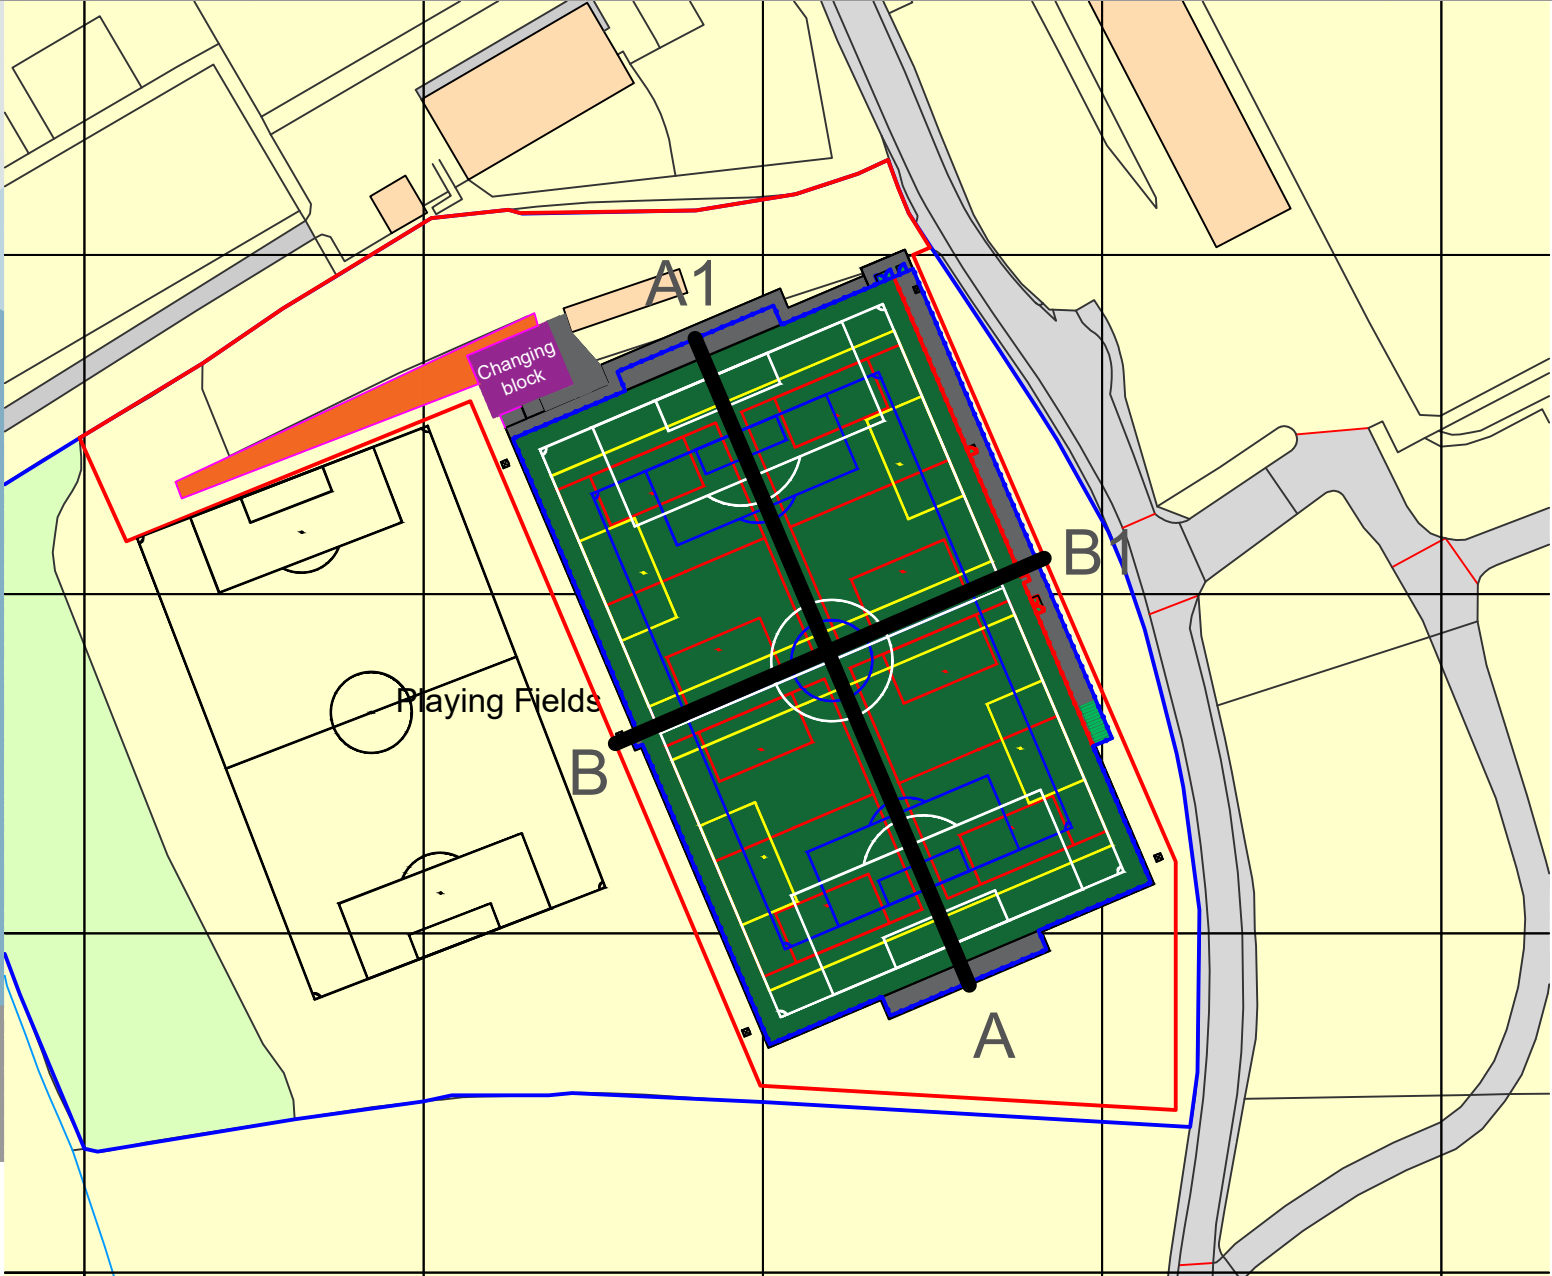
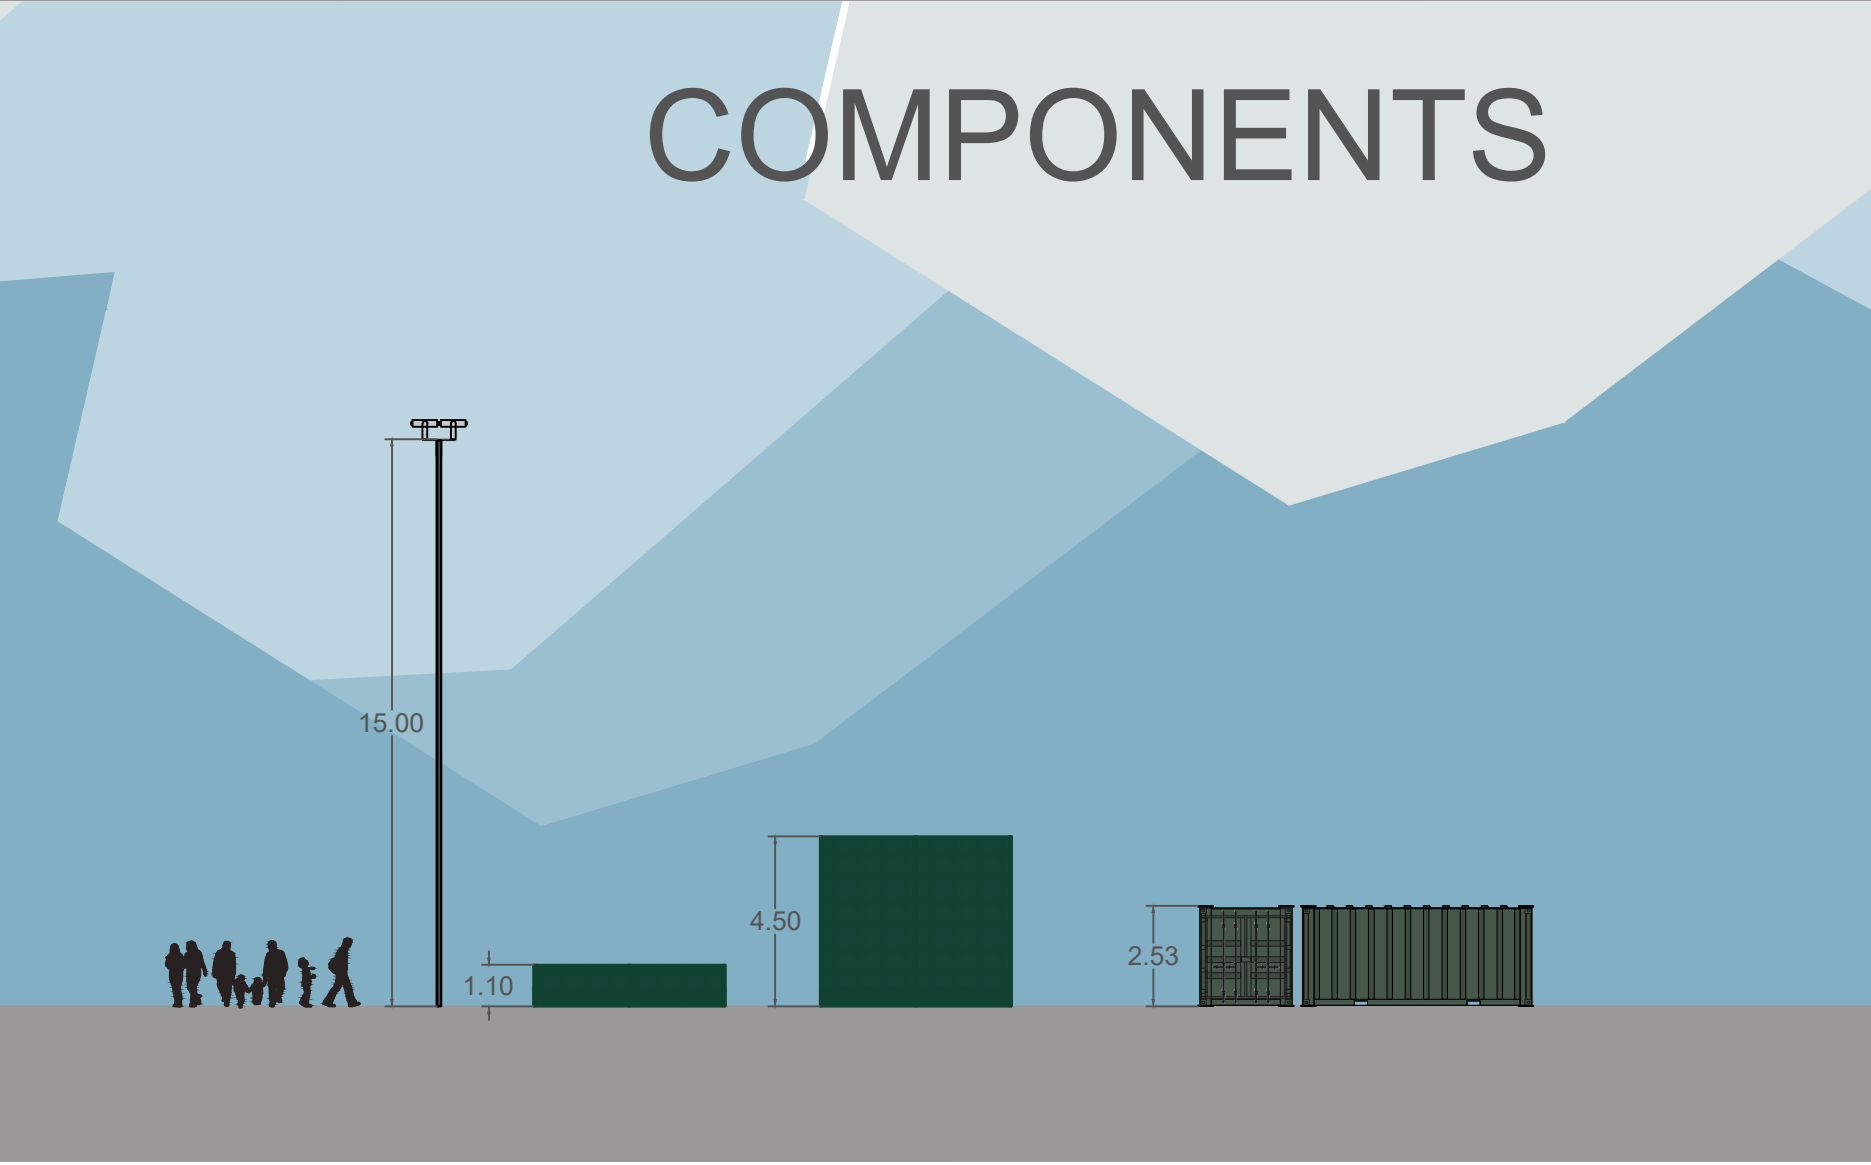
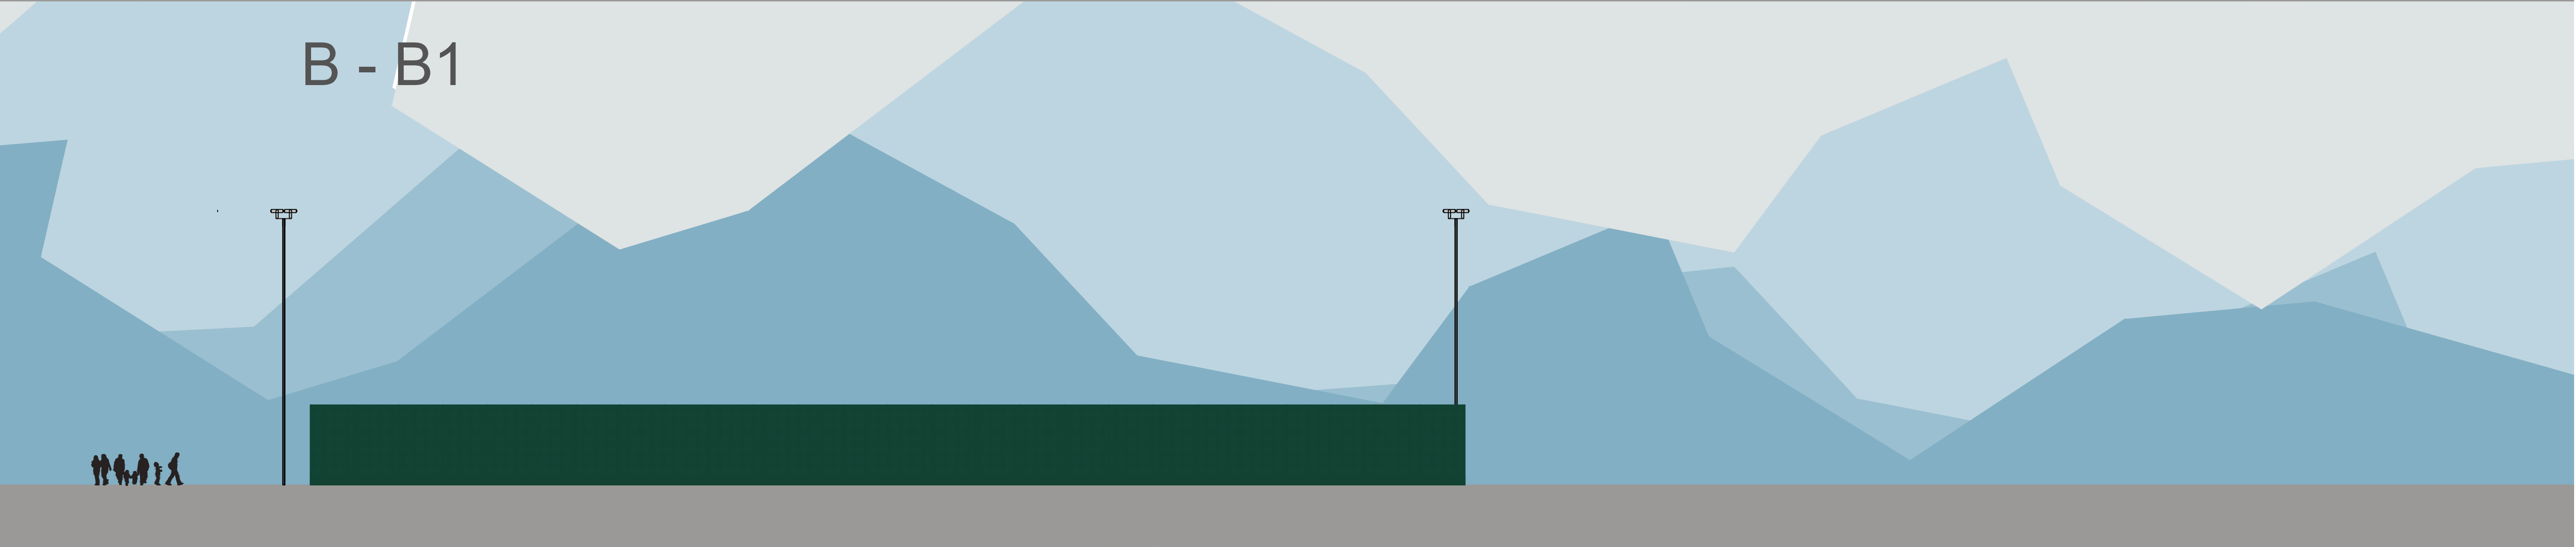


ELEVATIONS 1:200

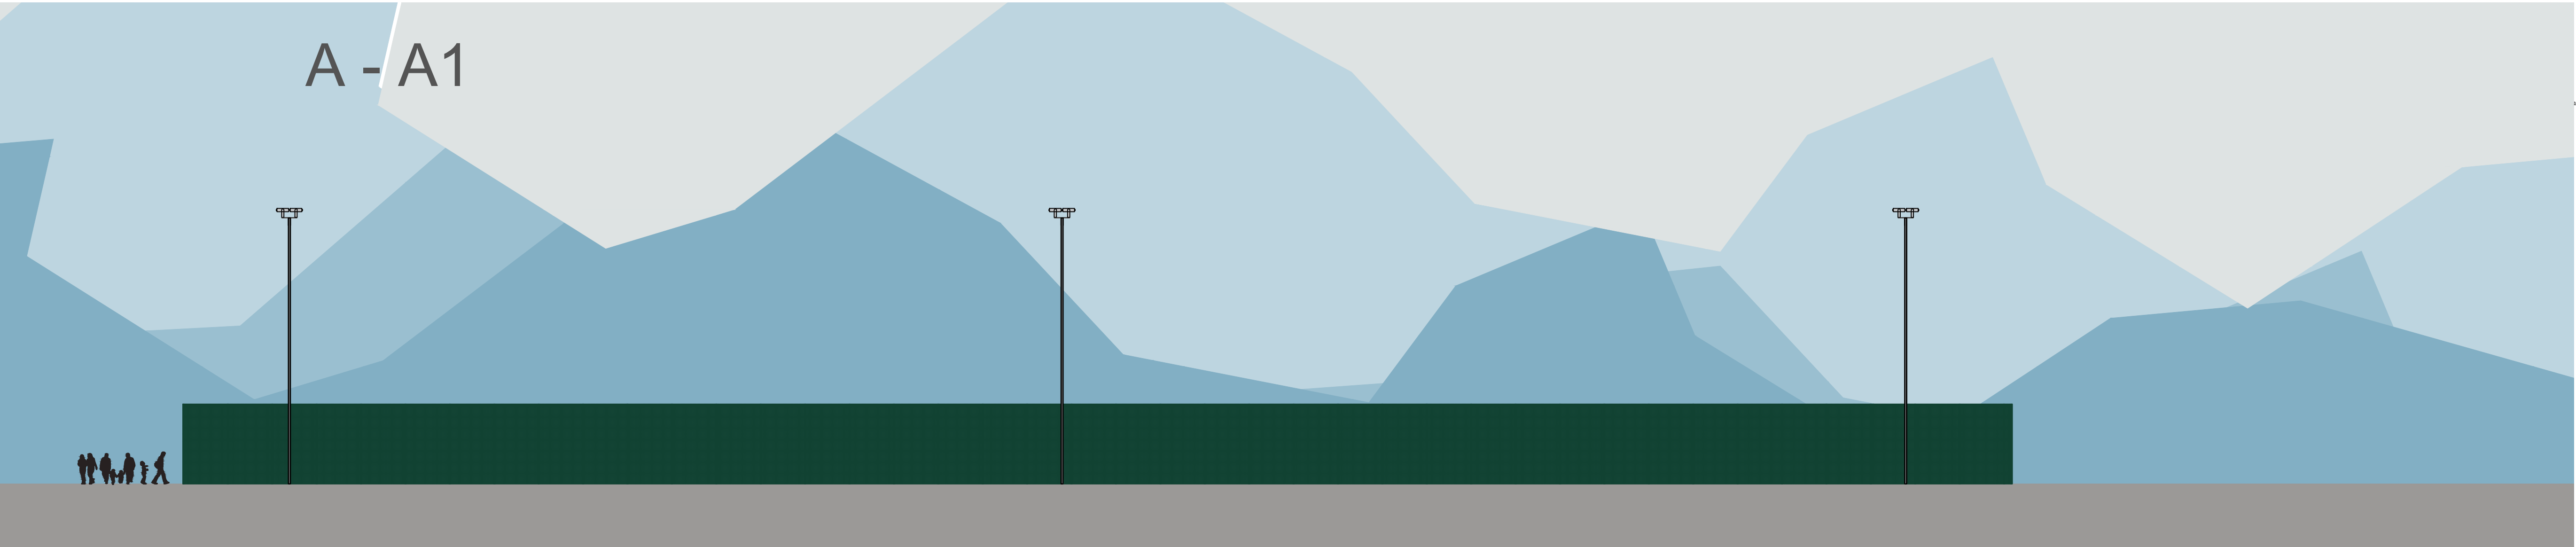


NOT TO SCALE - FOR
INFO ONLY

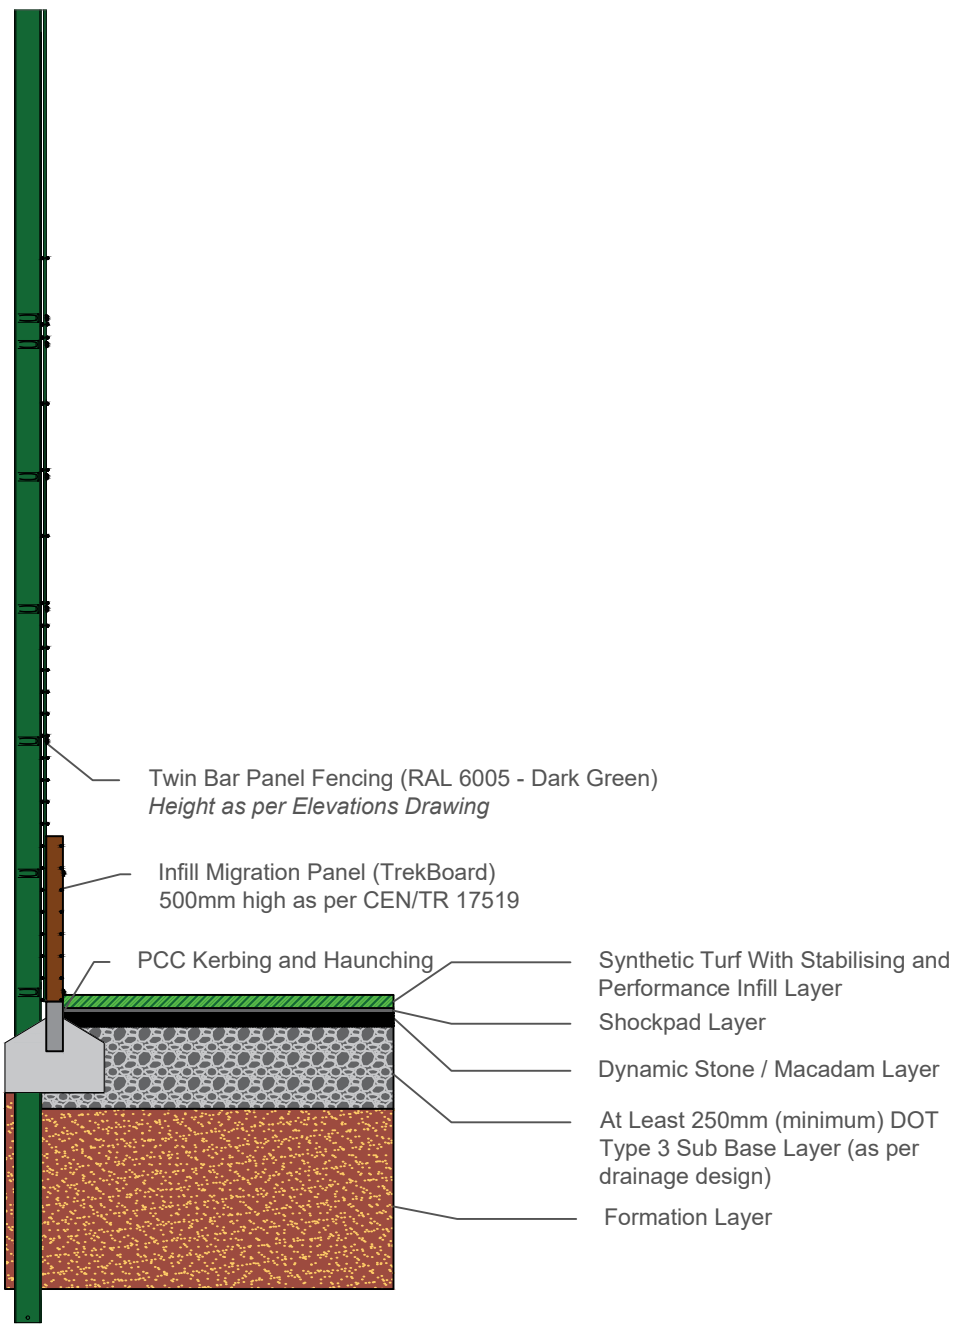

NOT TO SCALE - FOR INFO ONLY

CHECK ALL DIMENSIONS PRIOR TO COMMENCEMENT OF WORK
NO GUARANTEE CAN BE GIVEN THAT ALL SERVICES HAVE BEEN SHOWN ON THE DRAWING
NO GUARANTEE CAN BE GIVEN TO THE ACCURACY AND COMPLETENESS OF ANY SERVICE PROVIDER RECORD INFORMATION SHOWN IN THIS DRAWING AND NO LIABILITY WILL BE ACCEPTED FOR ANY LOSSES THAT ARISE DUE TO A LACK OF ACCURACY IN ANY SERVICE PROVIDERS RECORD INFORMATION
RELEVANT SERVICE DRAWINGS SHOULD BE OBTAINED FROM APPROPRIATE SERVICE PROVIDERS AND USED IN CONJUNCTION WITH THIS DRAWING
REFERENCE SHOULD ALSO BE MADE TO HISTORICAL PLANS AND AS BUILT DRAWINGS
THIS DRAWING IS COPYRIGHT TO LABOSPORT LTD

PLEASE NOTE:
THIS 1:200 ELEVATIONS DRAWING IS TO PROVIDE CONTEXT OF THE SITE ON FULL PAGE (AS COULD NOT FIT THE PITCH WIDTH (HORIZONTALLY) ON THE PAGE IN 1:100 SCALE)

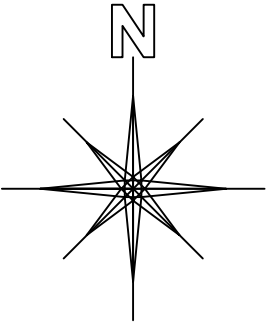

LEGEND / KEY



Labosport Ltd
Unit 3, Aerial Way, Hucknall, Nottinghamshire, NG15 6DW
+44 (0)115 968 1998
www.labosport.com
info@labosport.co.uk

AUTHOR

THE FOOTBALL FOUNDATION

CLIENT G-234210 LANGHO FC

PROJECT SYNTHETIC TURF PITCH (STP) DEVELOPMENT

ELEVATIONS 1:200

DRAWING PLANNING TW PERIOD 01

DATE G-234210 06.02.26

REVISION 15/UK-25-0632

FIELD SIZE A1 SCALE 1:200 DRAWING 25-0632(G-234210) 05