




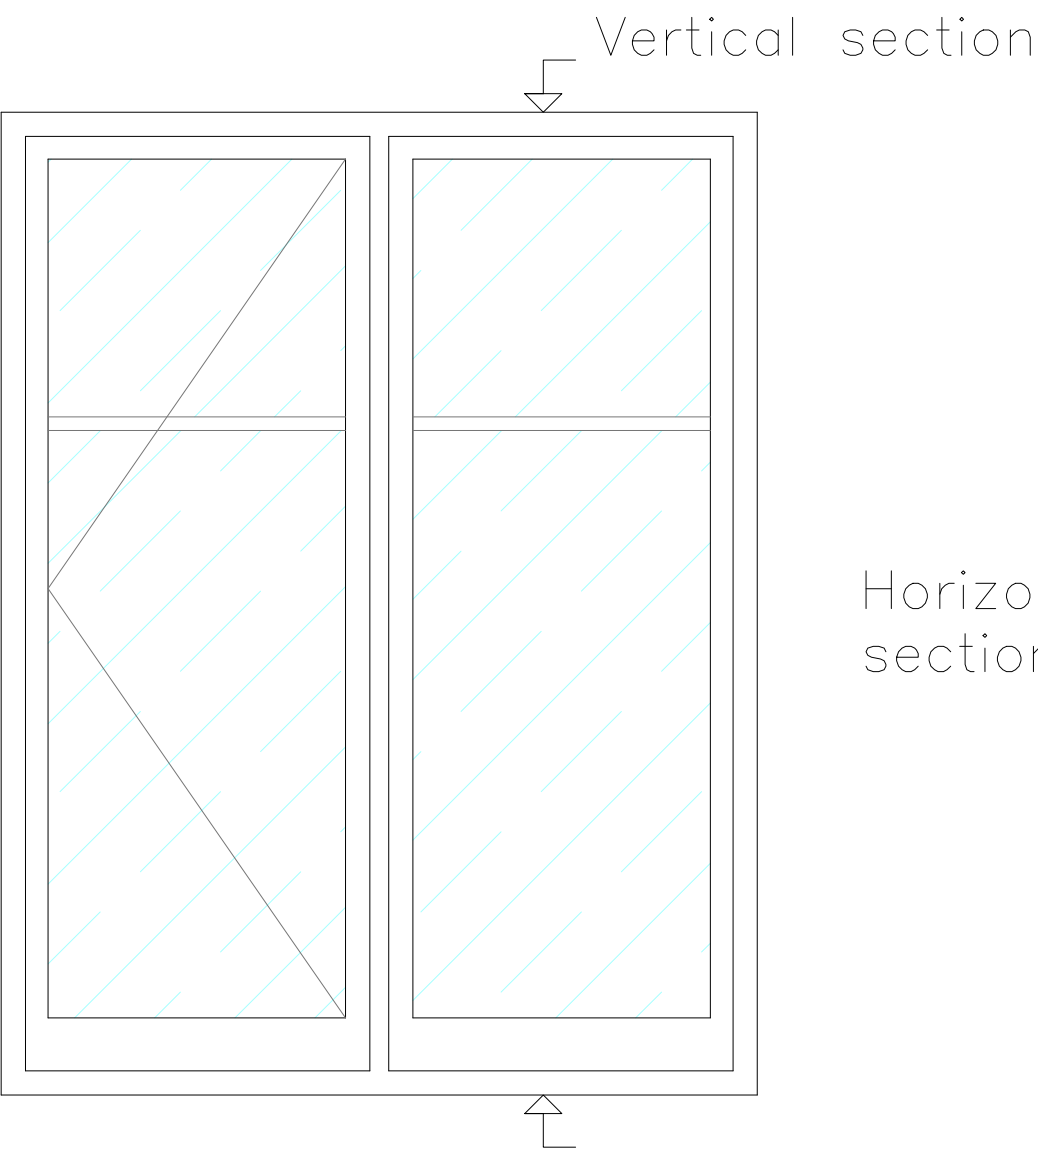


W1/W2

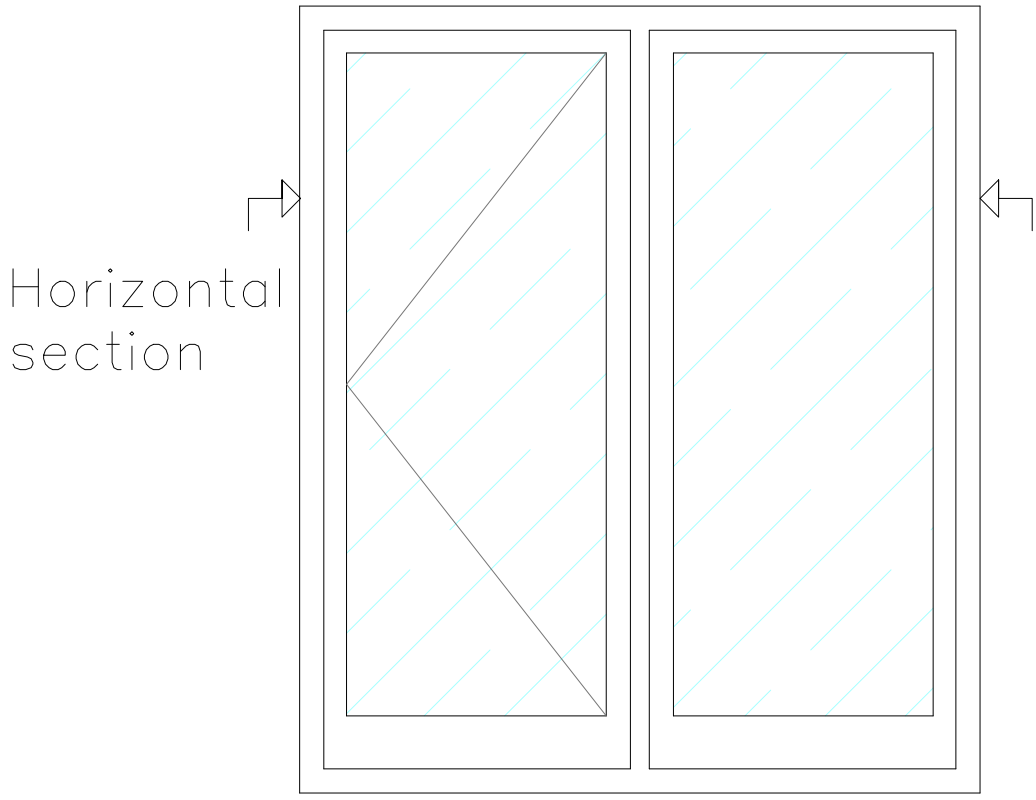


W3

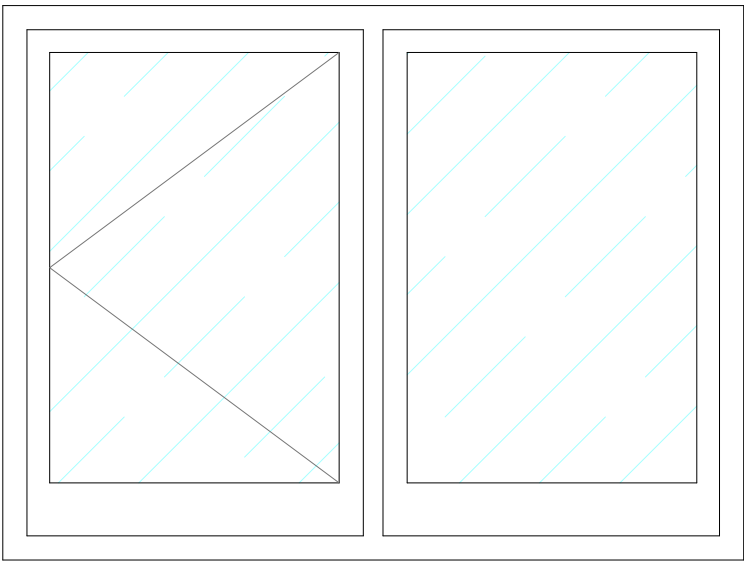


W4/5

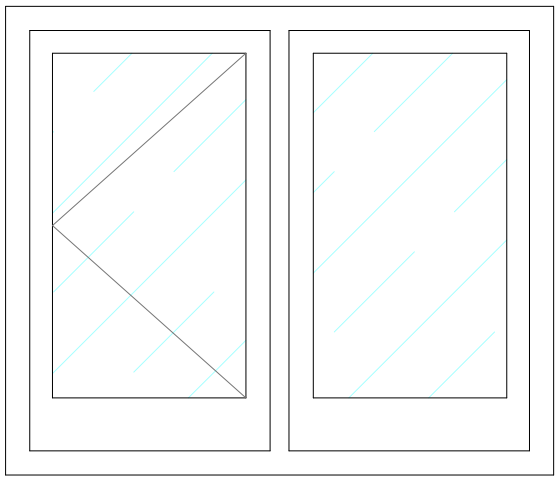


W10

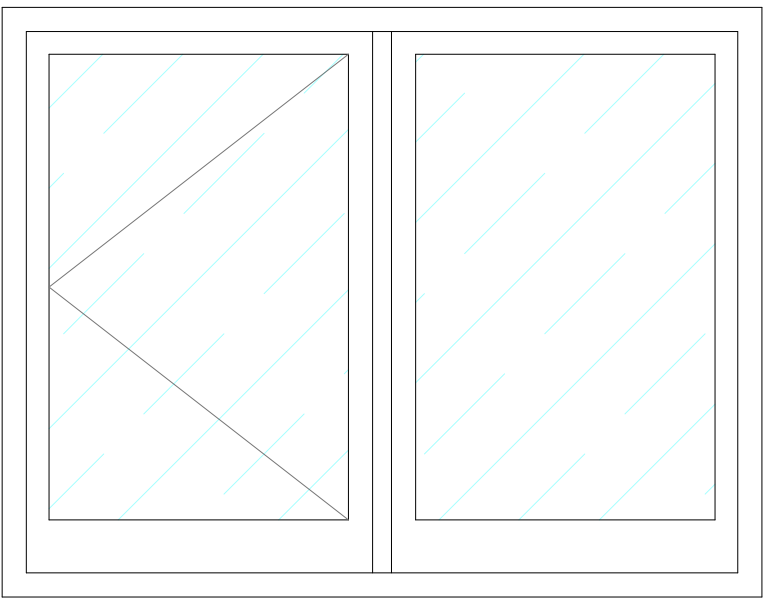


W11 (2no)

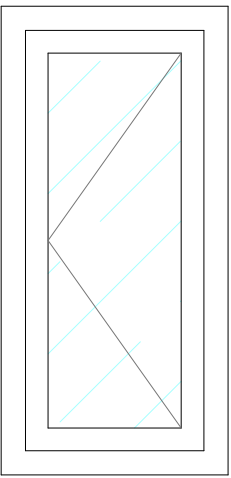

W6—9
Center
mullions

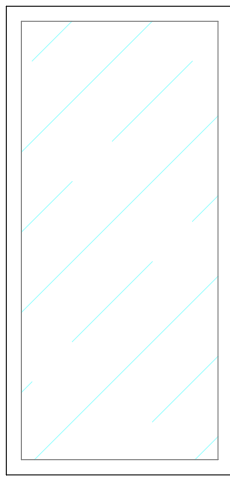

W6—9
LH/RH
mullions

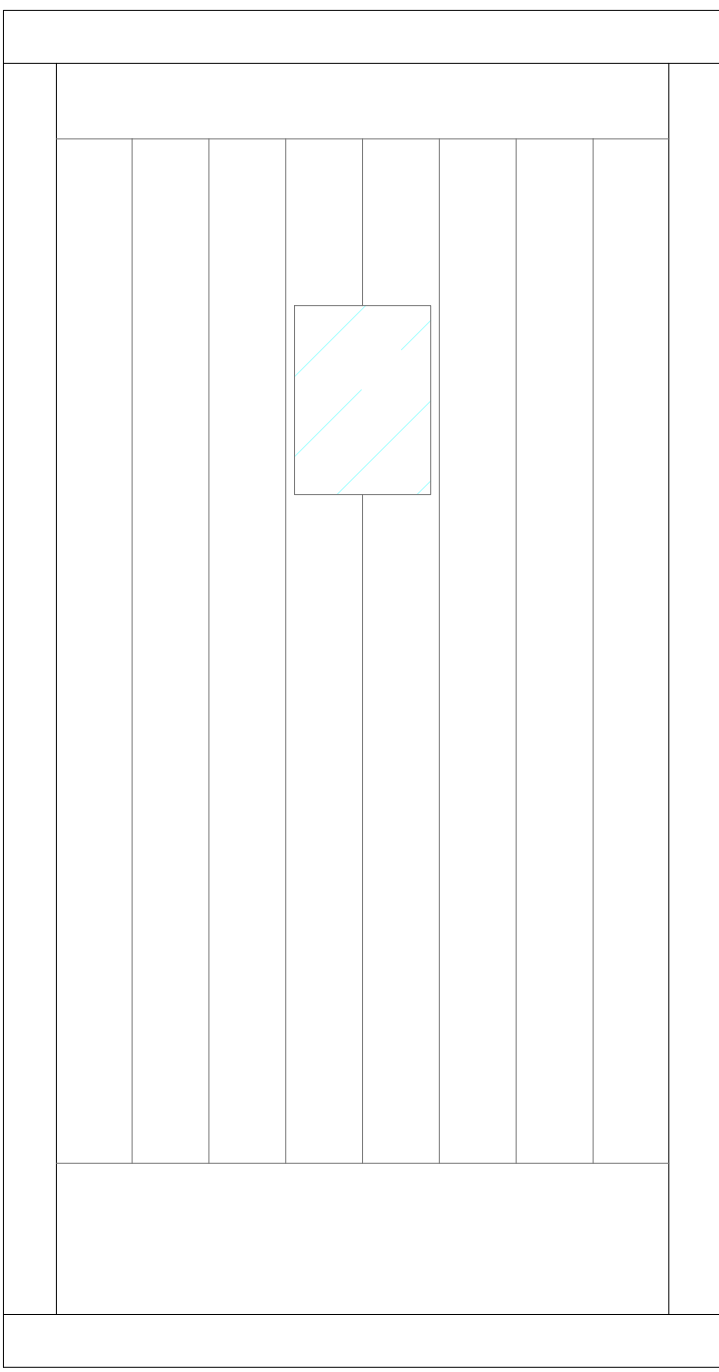

Front and rear
doors.

Notes:
Do not scale off drawing. Indicative for
planning purposes only.

Proposed Alterations	
Site address: 9 The Dene Hurst Green BB7 9QF	
Produced for: Mark Lincoln	
Produced by Daniel Noblett	
Title: Proposed windows and doors (REV2).	
Scale: 1:10 @ A1	DWG No: 1 Date: 30/06/2026
 BOWLAND SURVEYORS	