


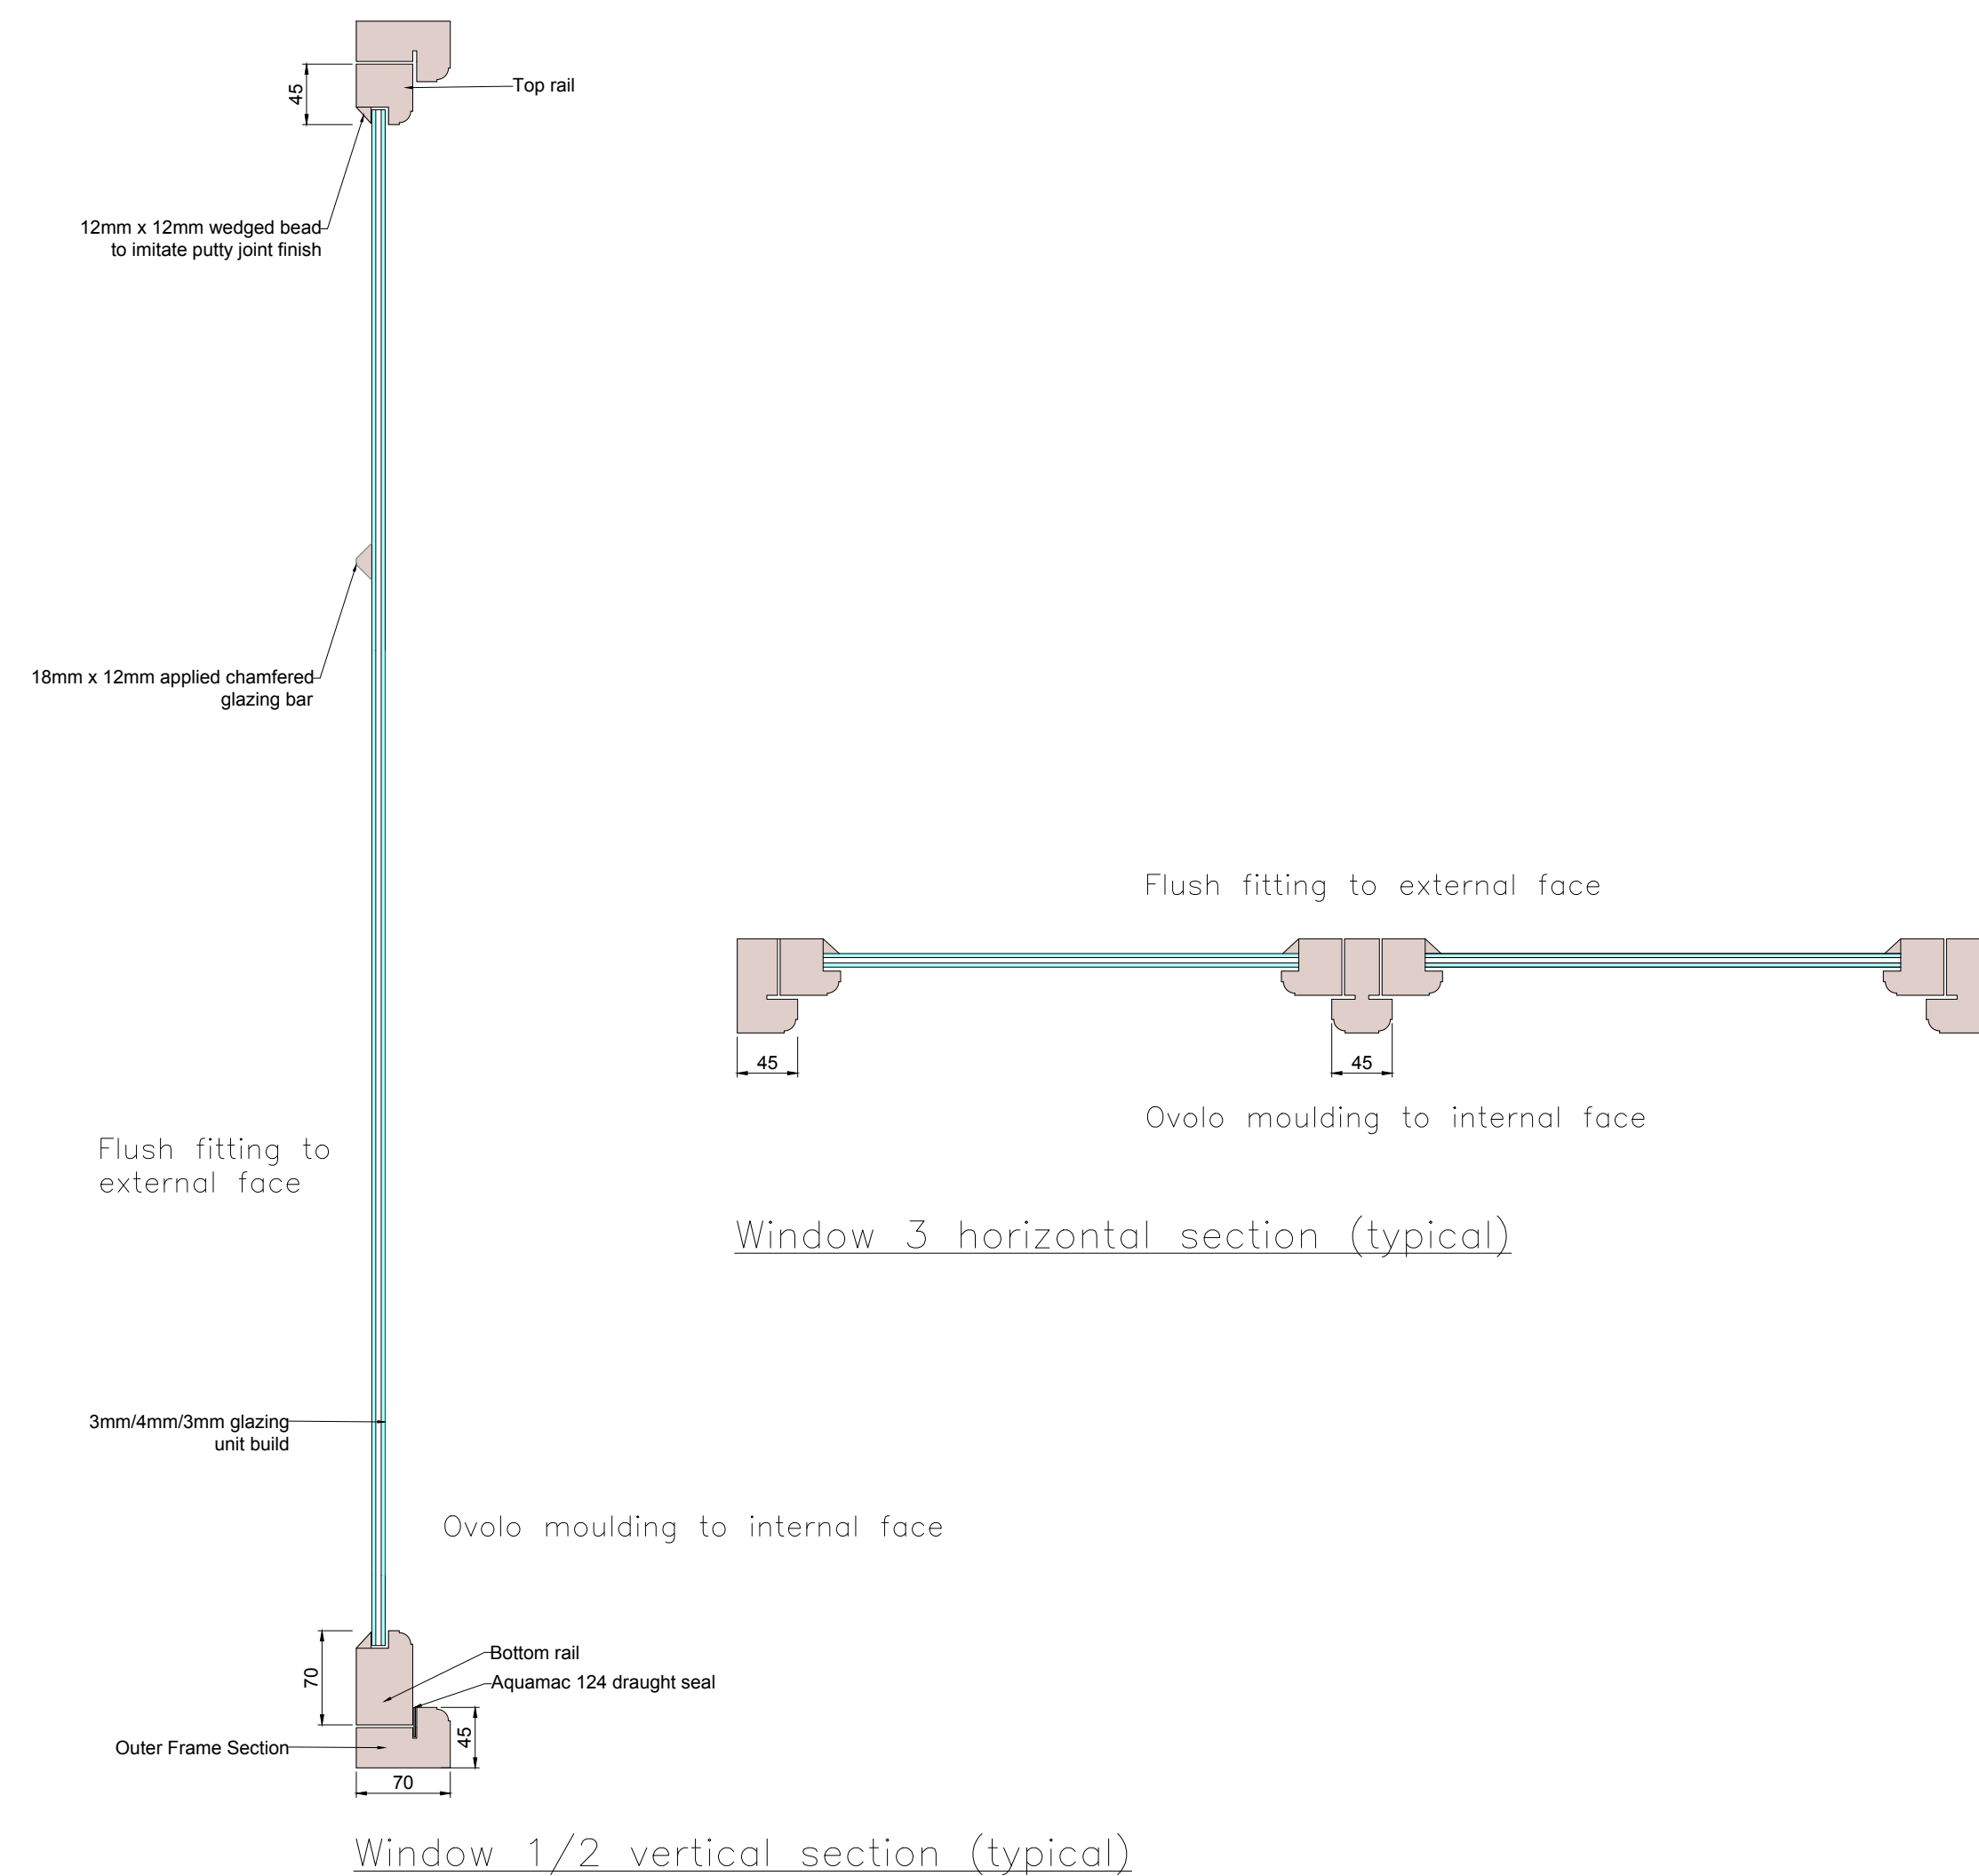

Notes:

Do not scale off drawing. Indicative for planning purposes only.

Proposed Alterations

Site address:
9 The Dene
Hurst Green
BB7 9QF

Produced for: Mark Lincoln

Produced by Daniel Noblett

Title: Proposed windows and doors – sections REV 3

Scale: 1:5 @ A1	DWG No: 4 Date: 07/07/2026
--------------------	-------------------------------