




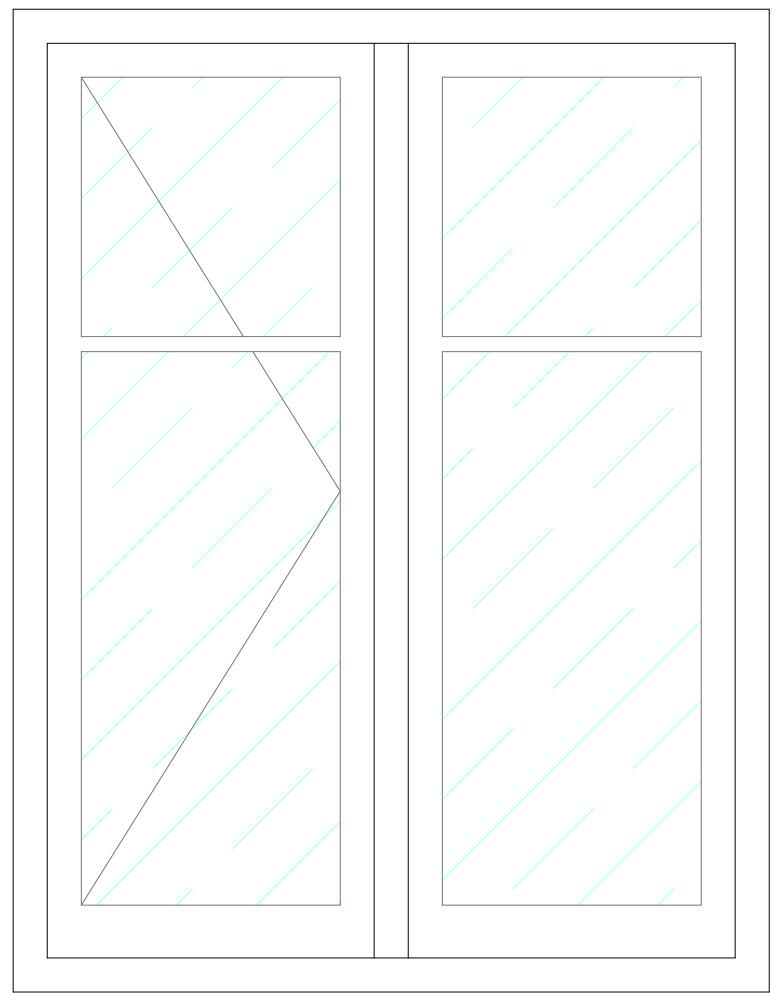


W1/W2

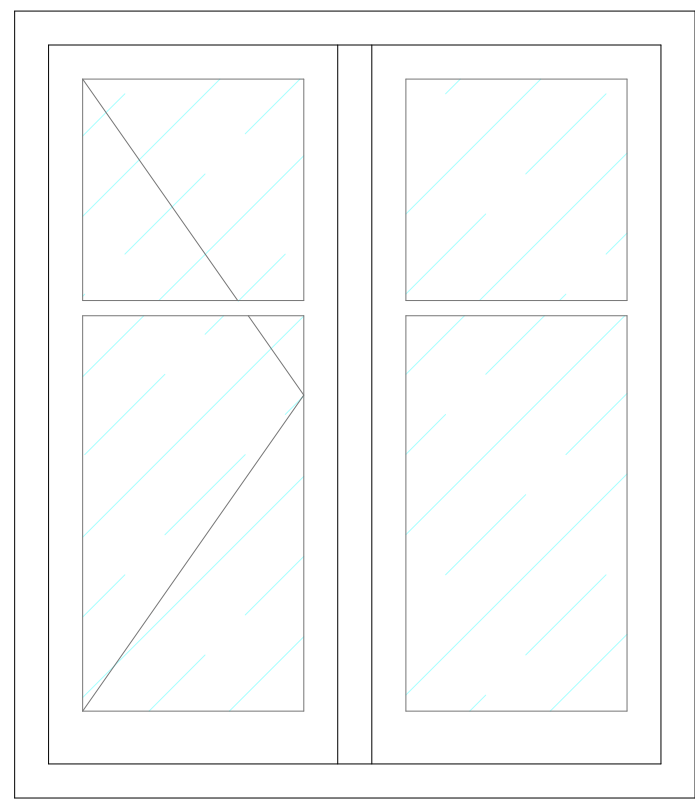


W3

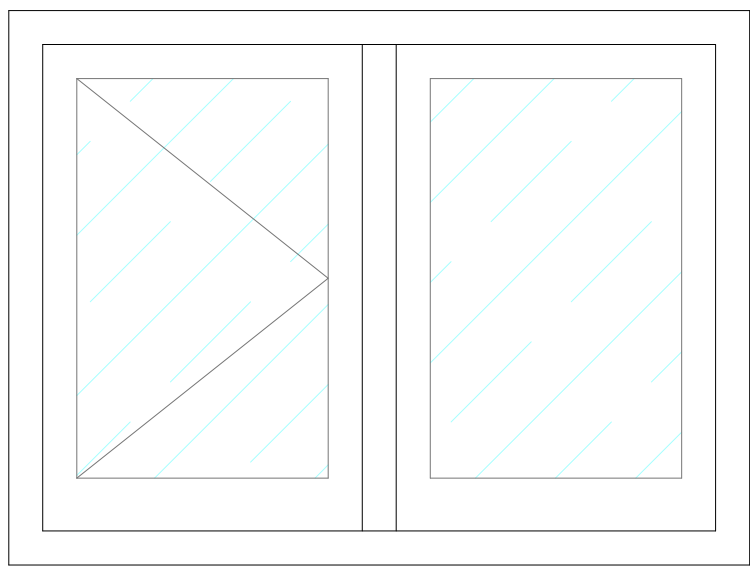


W4/5

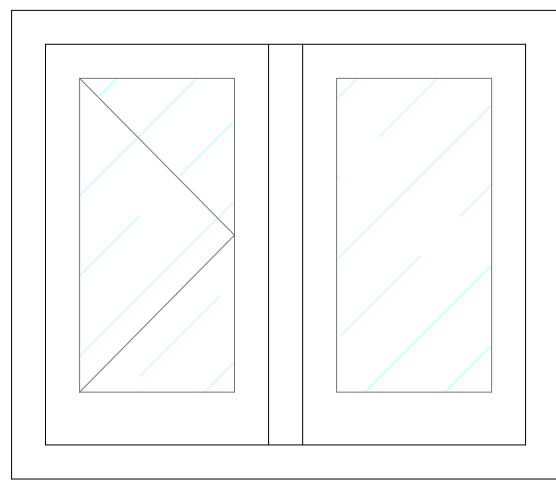


W10

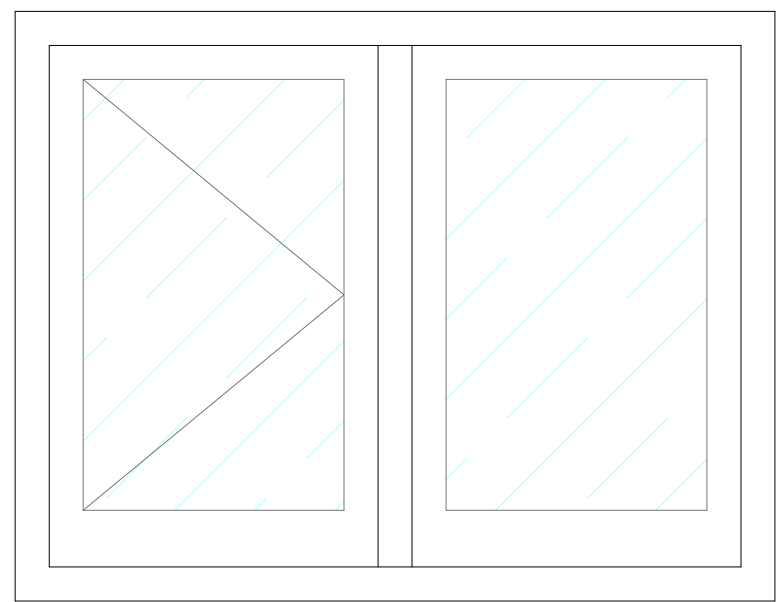


W11 (2no)

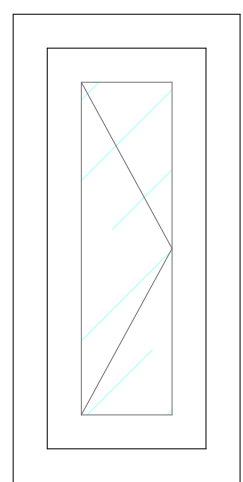

W6—9
Center
mullions

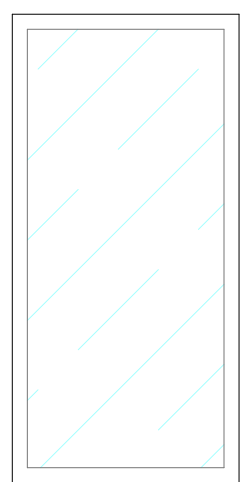

W6—9
LH/RH
mullions

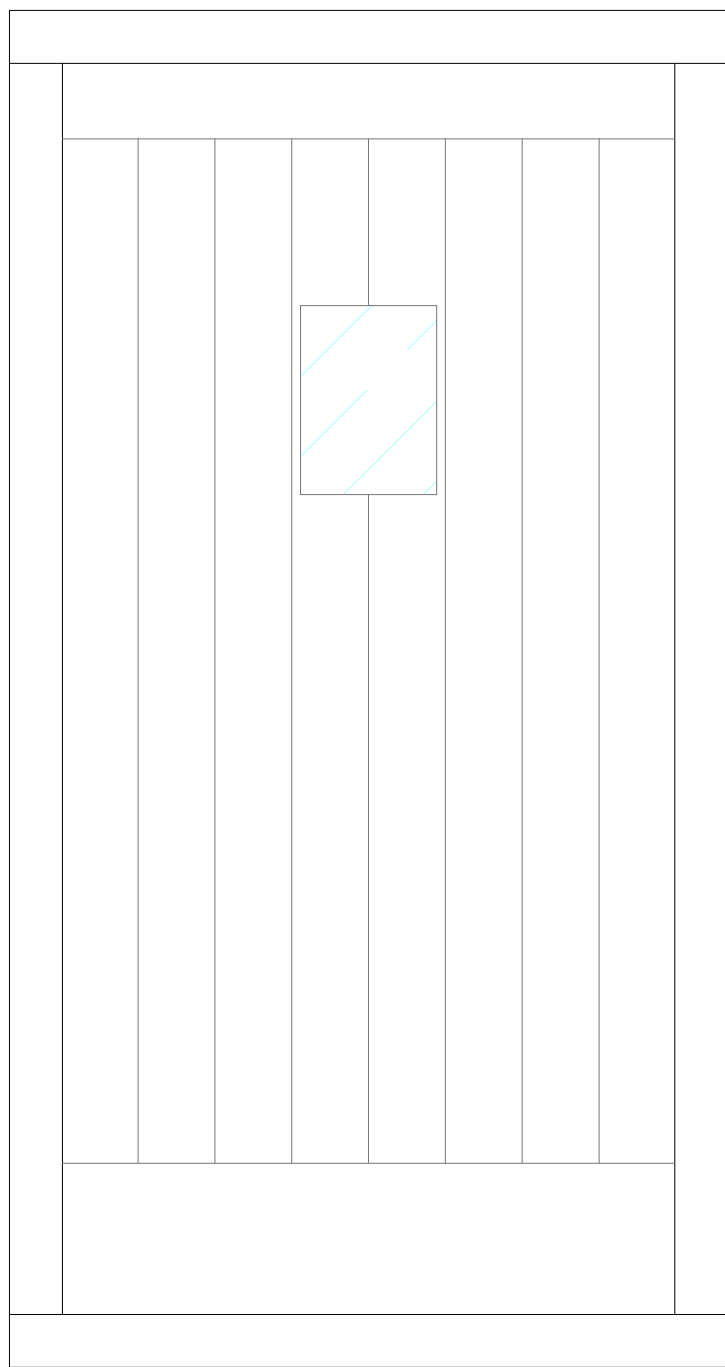

Front and rear
doors.

Notes:

Do not scale off drawing. Indicative for planning purposes only.

Proposed Alterations

Site address:
9 The Dene
Hurst Green
BB7 9QF

Produced for: Mark Lincoln

Produced by Daniel Noblett

Title: Proposed windows and doors

Scale: 1:10 @ A1	DWG No: 1 Date: 04/06/2026
---------------------	-------------------------------

