

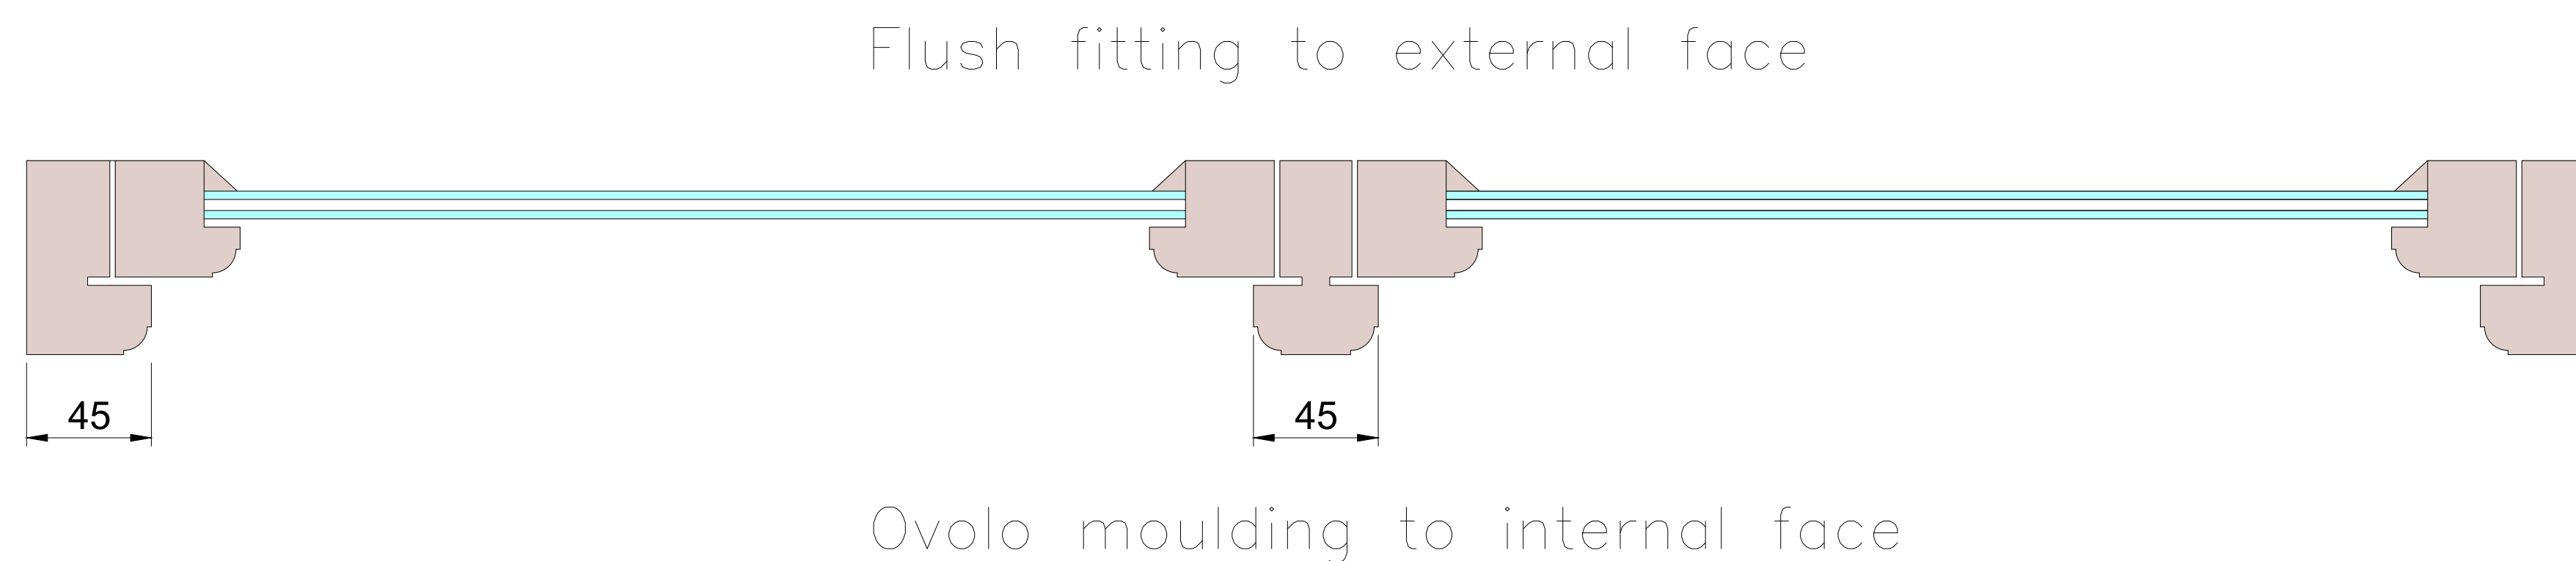


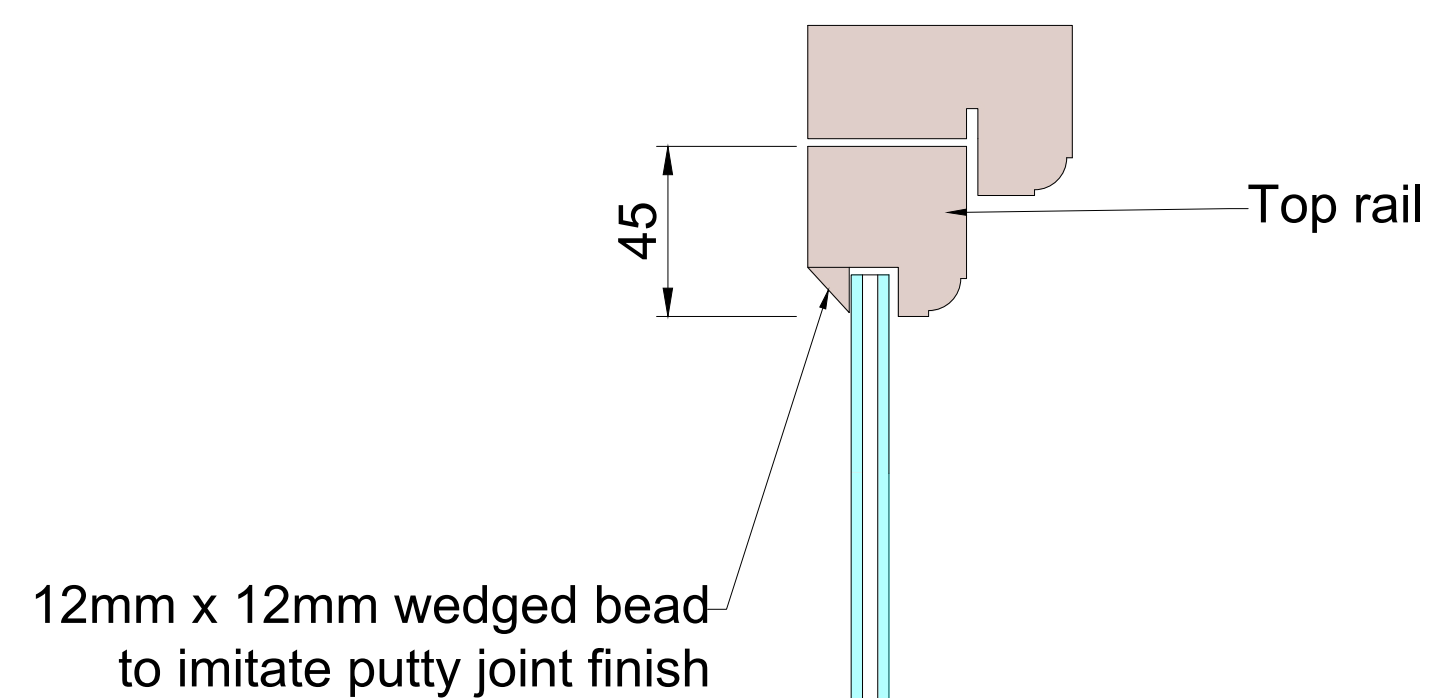

Window 3 horizontal section (typical)

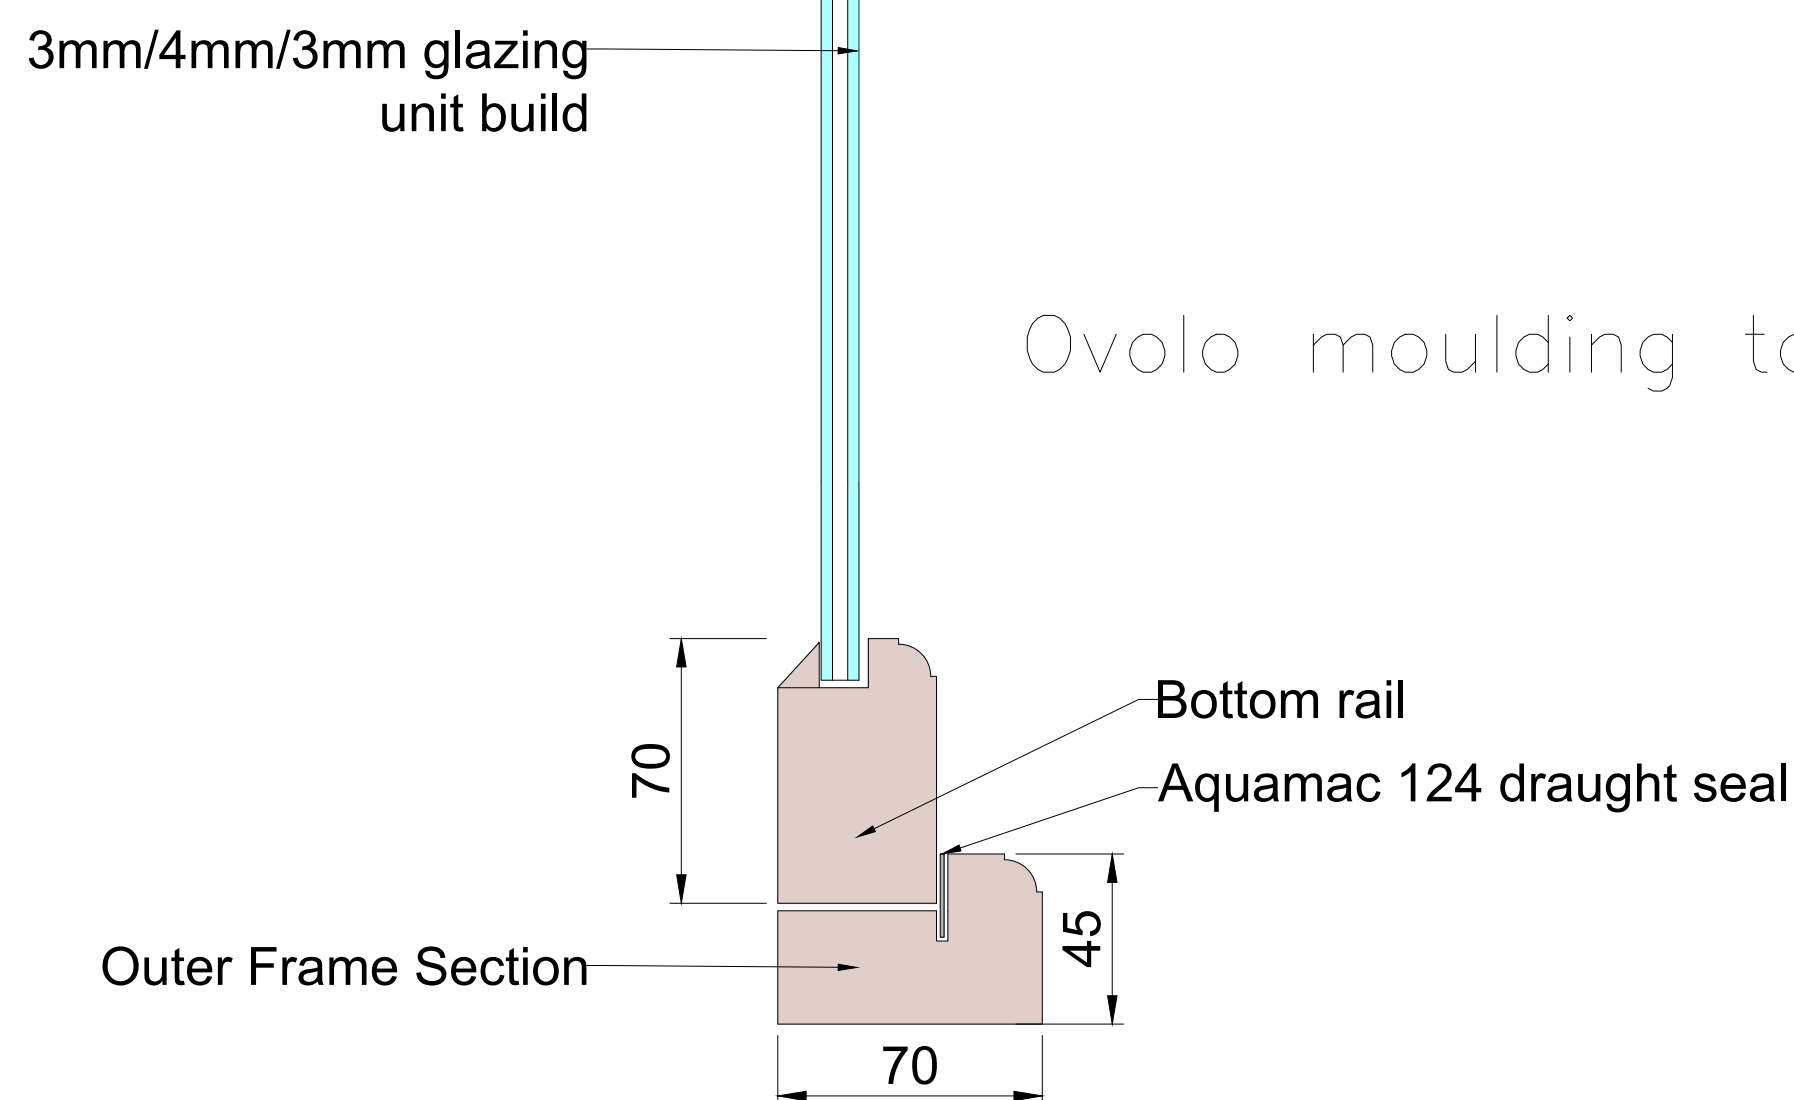

Window 3 vertical section (typical)

Notes:

Do not scale off drawing. Indicative for
planning purposes only.

Proposed Alterations

Site address:

9 The Dene
Hurst Green
BB7 9QF

Produced for: Mark Lincoln

Produced by Daniel Noblett

Title: Proposed windows and doors –
sections

Scale:

1:2 @ A1

DWG No: 4

Date: 29/06/2026