


revision notes			© copyright in this drawing is vested in barrowclough architects ltd
rev	date	description	
01:	—/—/—	original issue	
02:	04.06.26	JL new porch added; updated to reflect revised layout	
03:	11.08.26	JL roof profile changed to front elevations	
04:	20.08.26	JL updated front extension to lean-to roof profile	
05:	24.08.26	JL updated extension to suit layout	
06:	28.08.26	JL extension width reduced. Bi-fold doors width reduced. Rooflights omitted.	



proposed front elevation (NW)
1:50

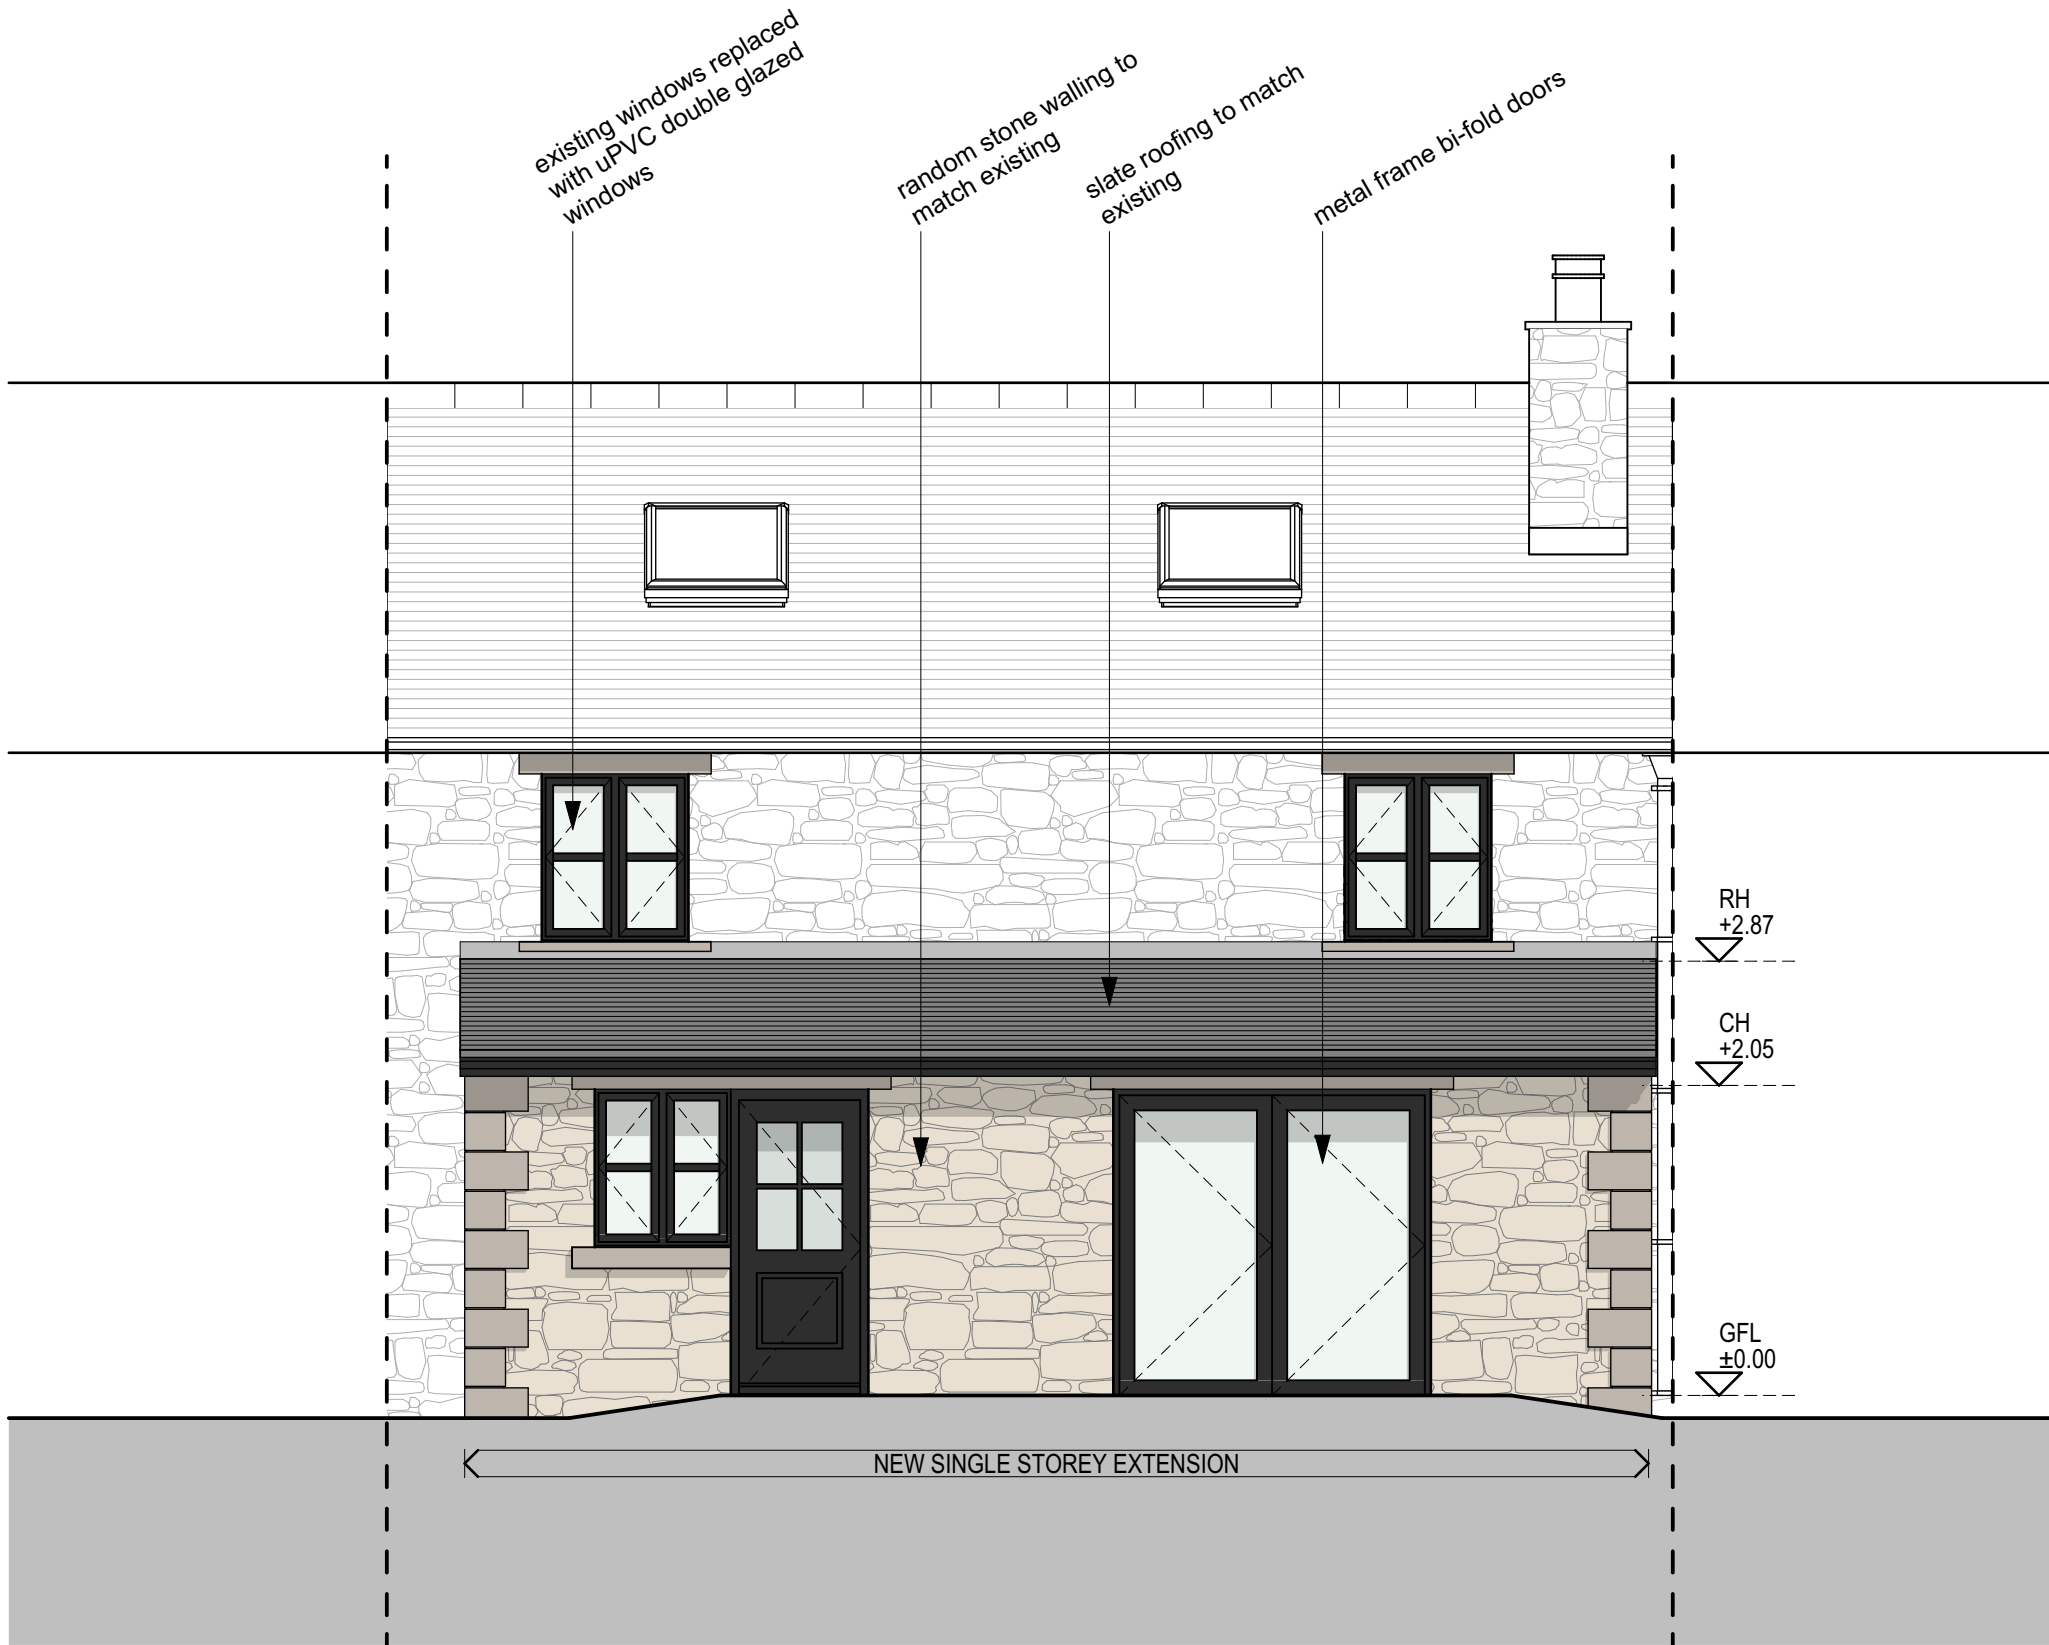

proposed rear elevation (SE)
1:50

