



revision notes			copyright in this drawing is vested in barrowclough architects ltd
rev	date	description	
01:	20.05.26	original issue	
02:	20.05.26	JB layout updated	
03:	27.05.26	DH layout updated	
04:	04.06.26	JL porch added; GF layout updated	
05:	20.08.26	JL front extension reduced in depth to suit lean-to roof profile	
06:	24.08.26	JL porch updated to line through with extension	
07:	28.08.26	CS extension width reduced. Bi-fold doors width reduced. Rooflights omitted.	

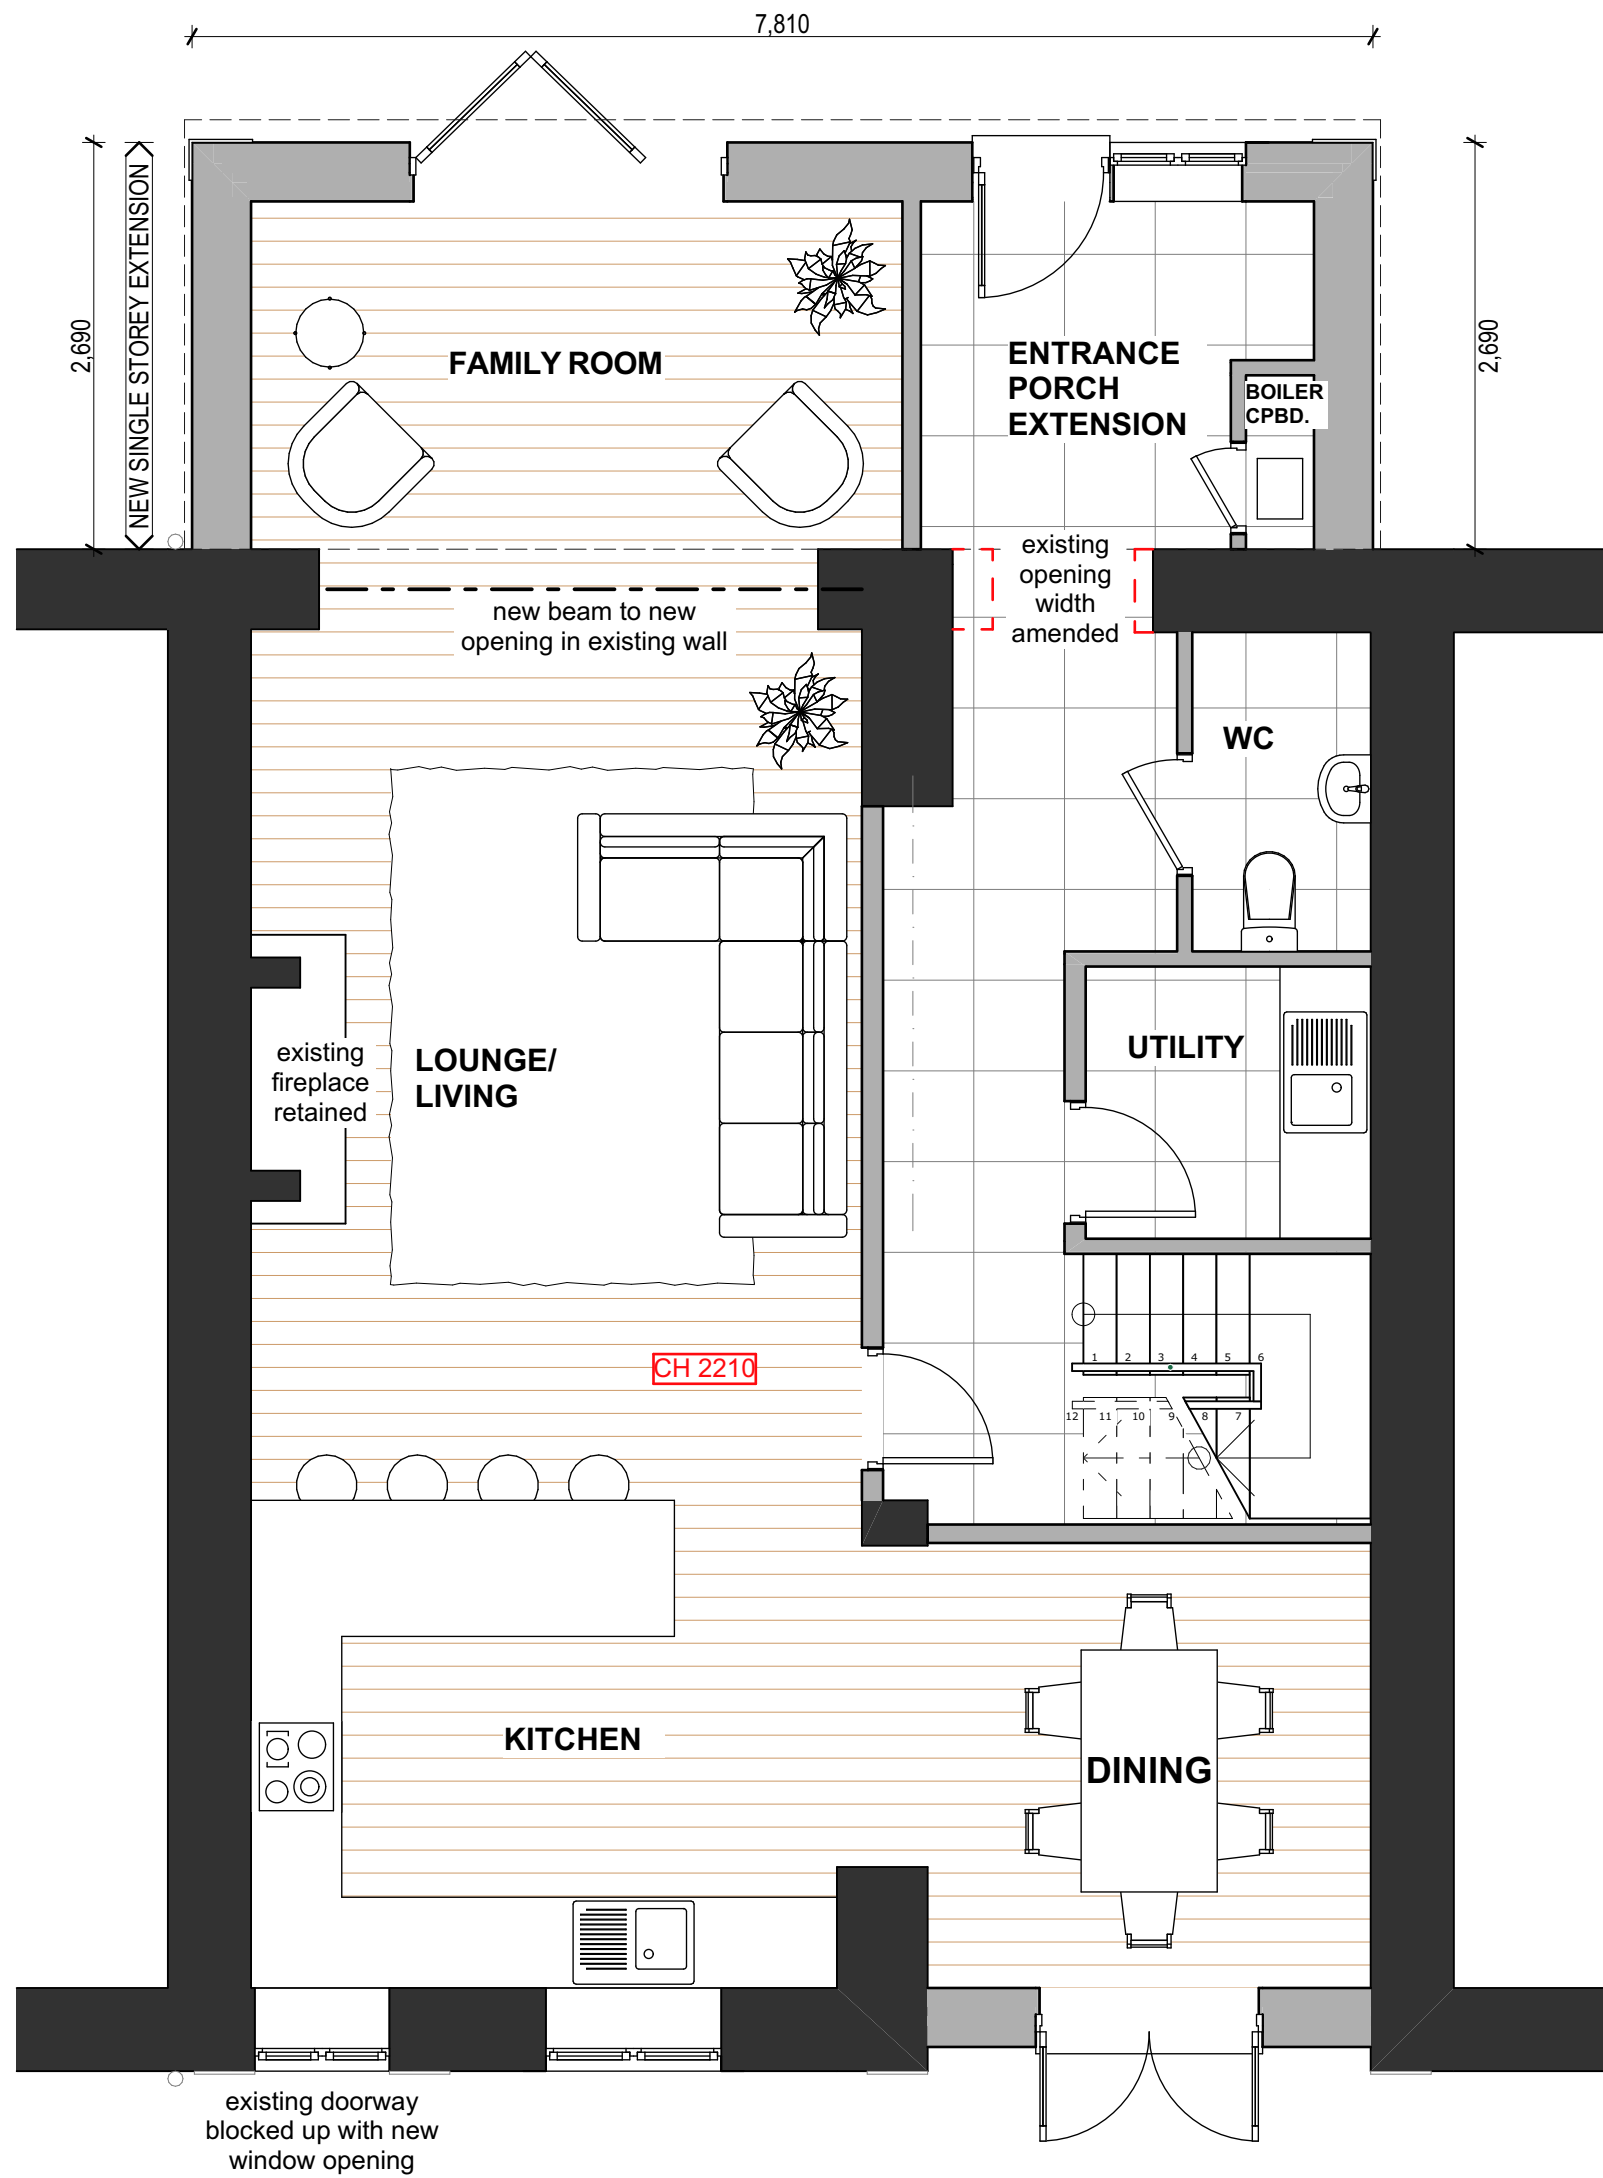

proposed ground floor - OPT 2
1:50

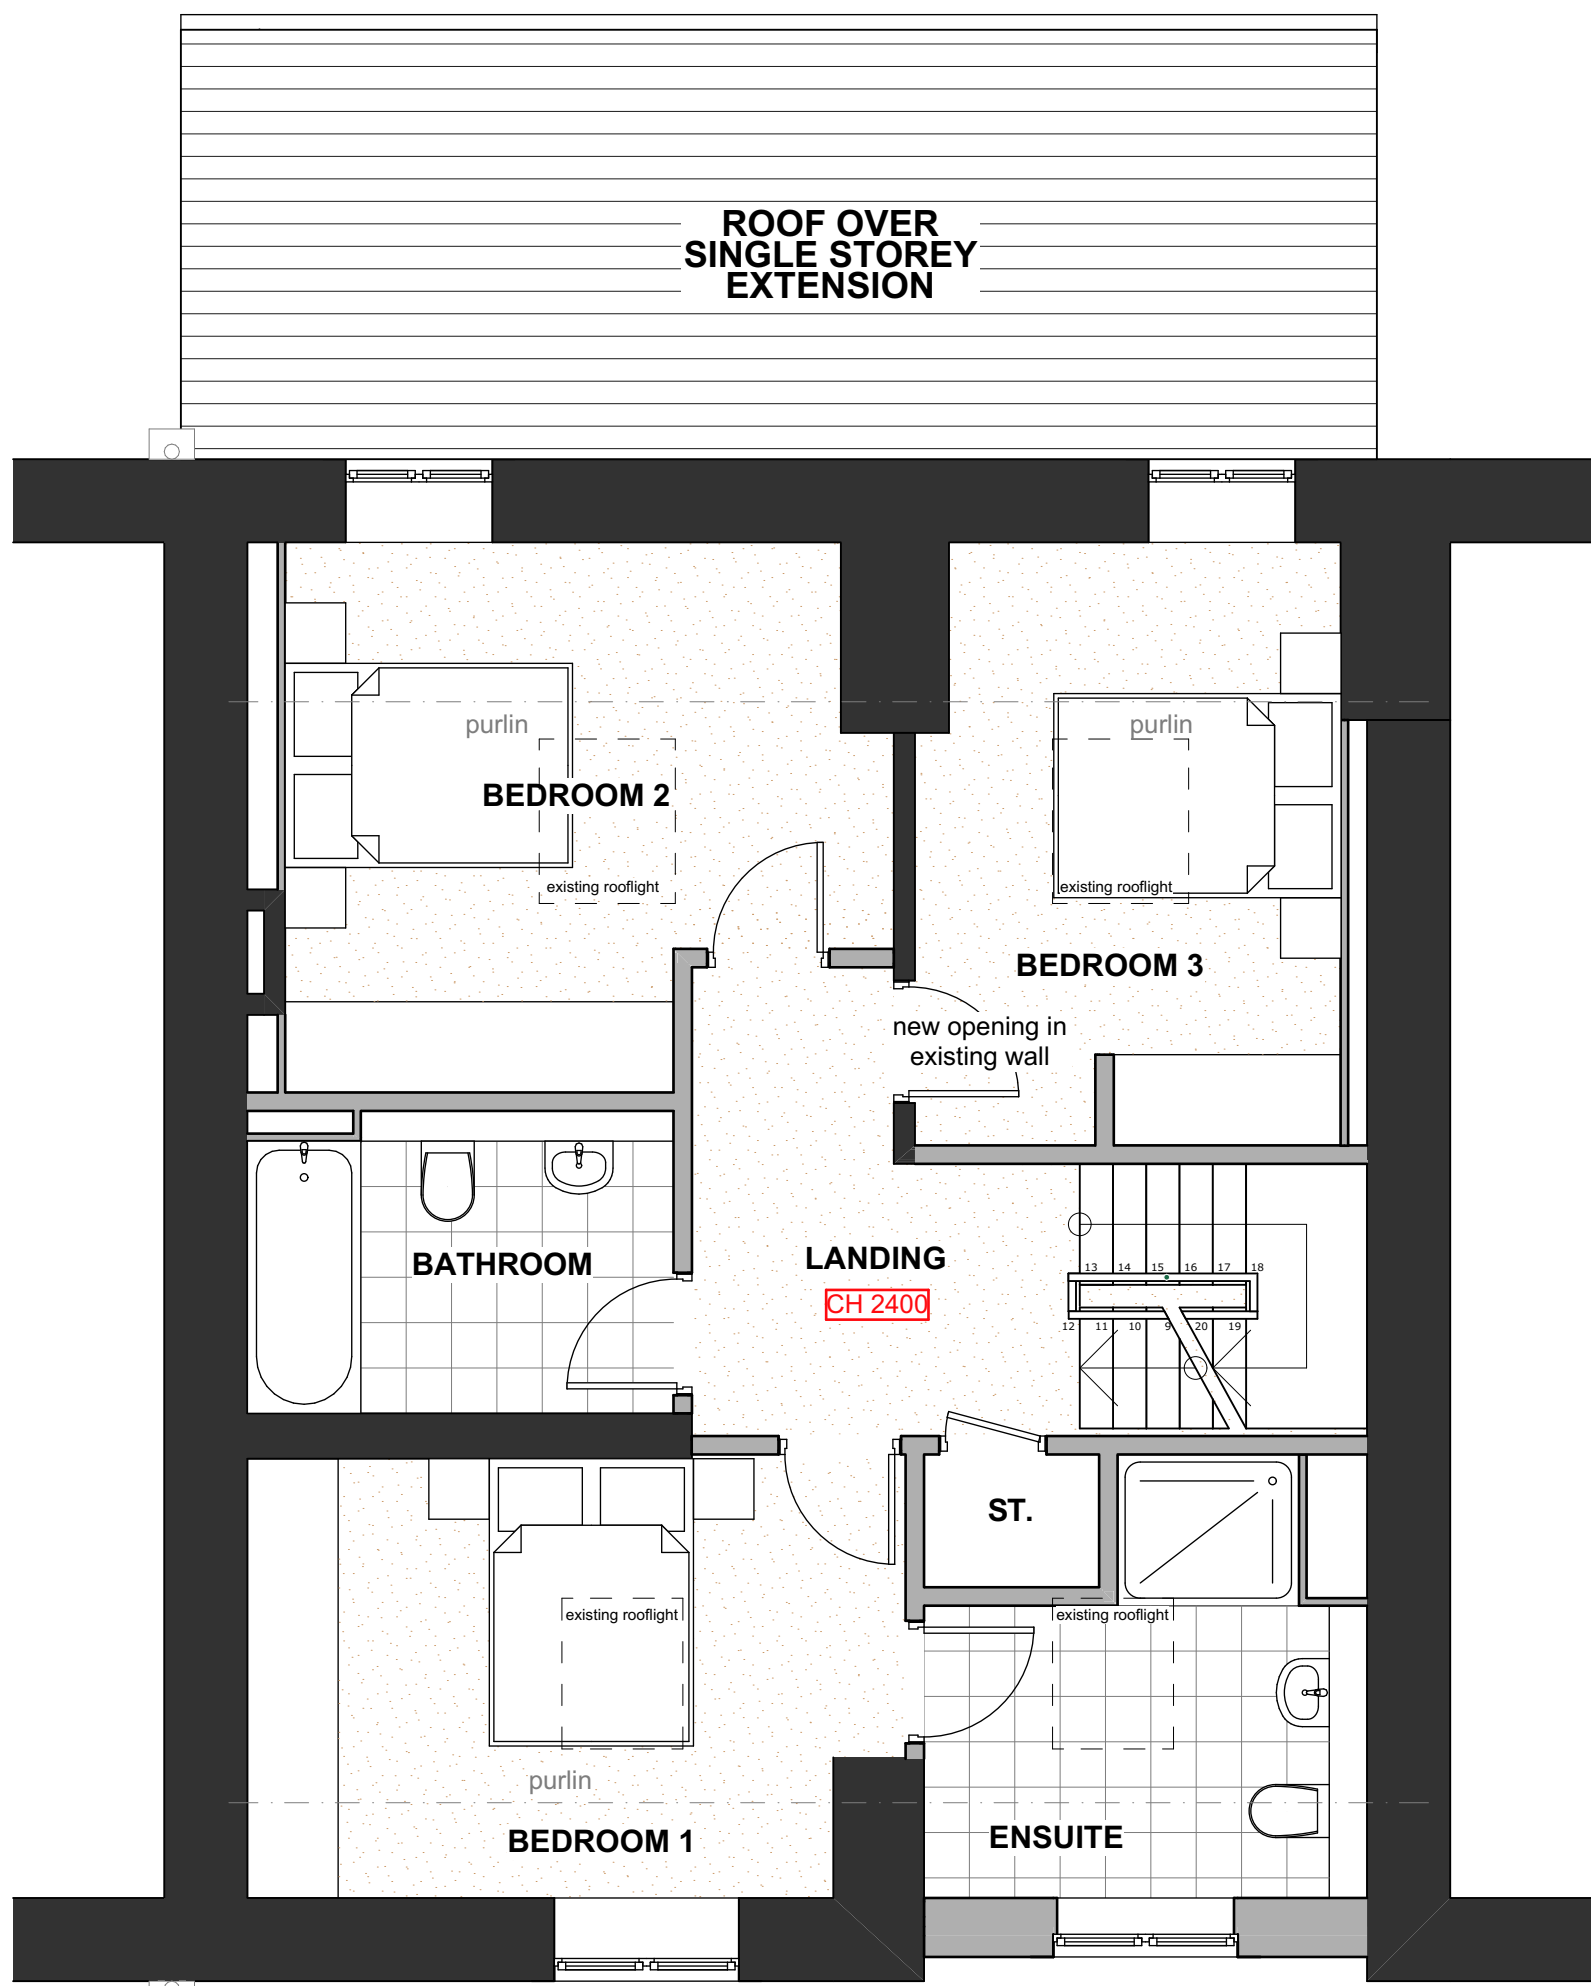

proposed first floor - OPT 2
1:50



proposed roof - OPT 2
1:50

