



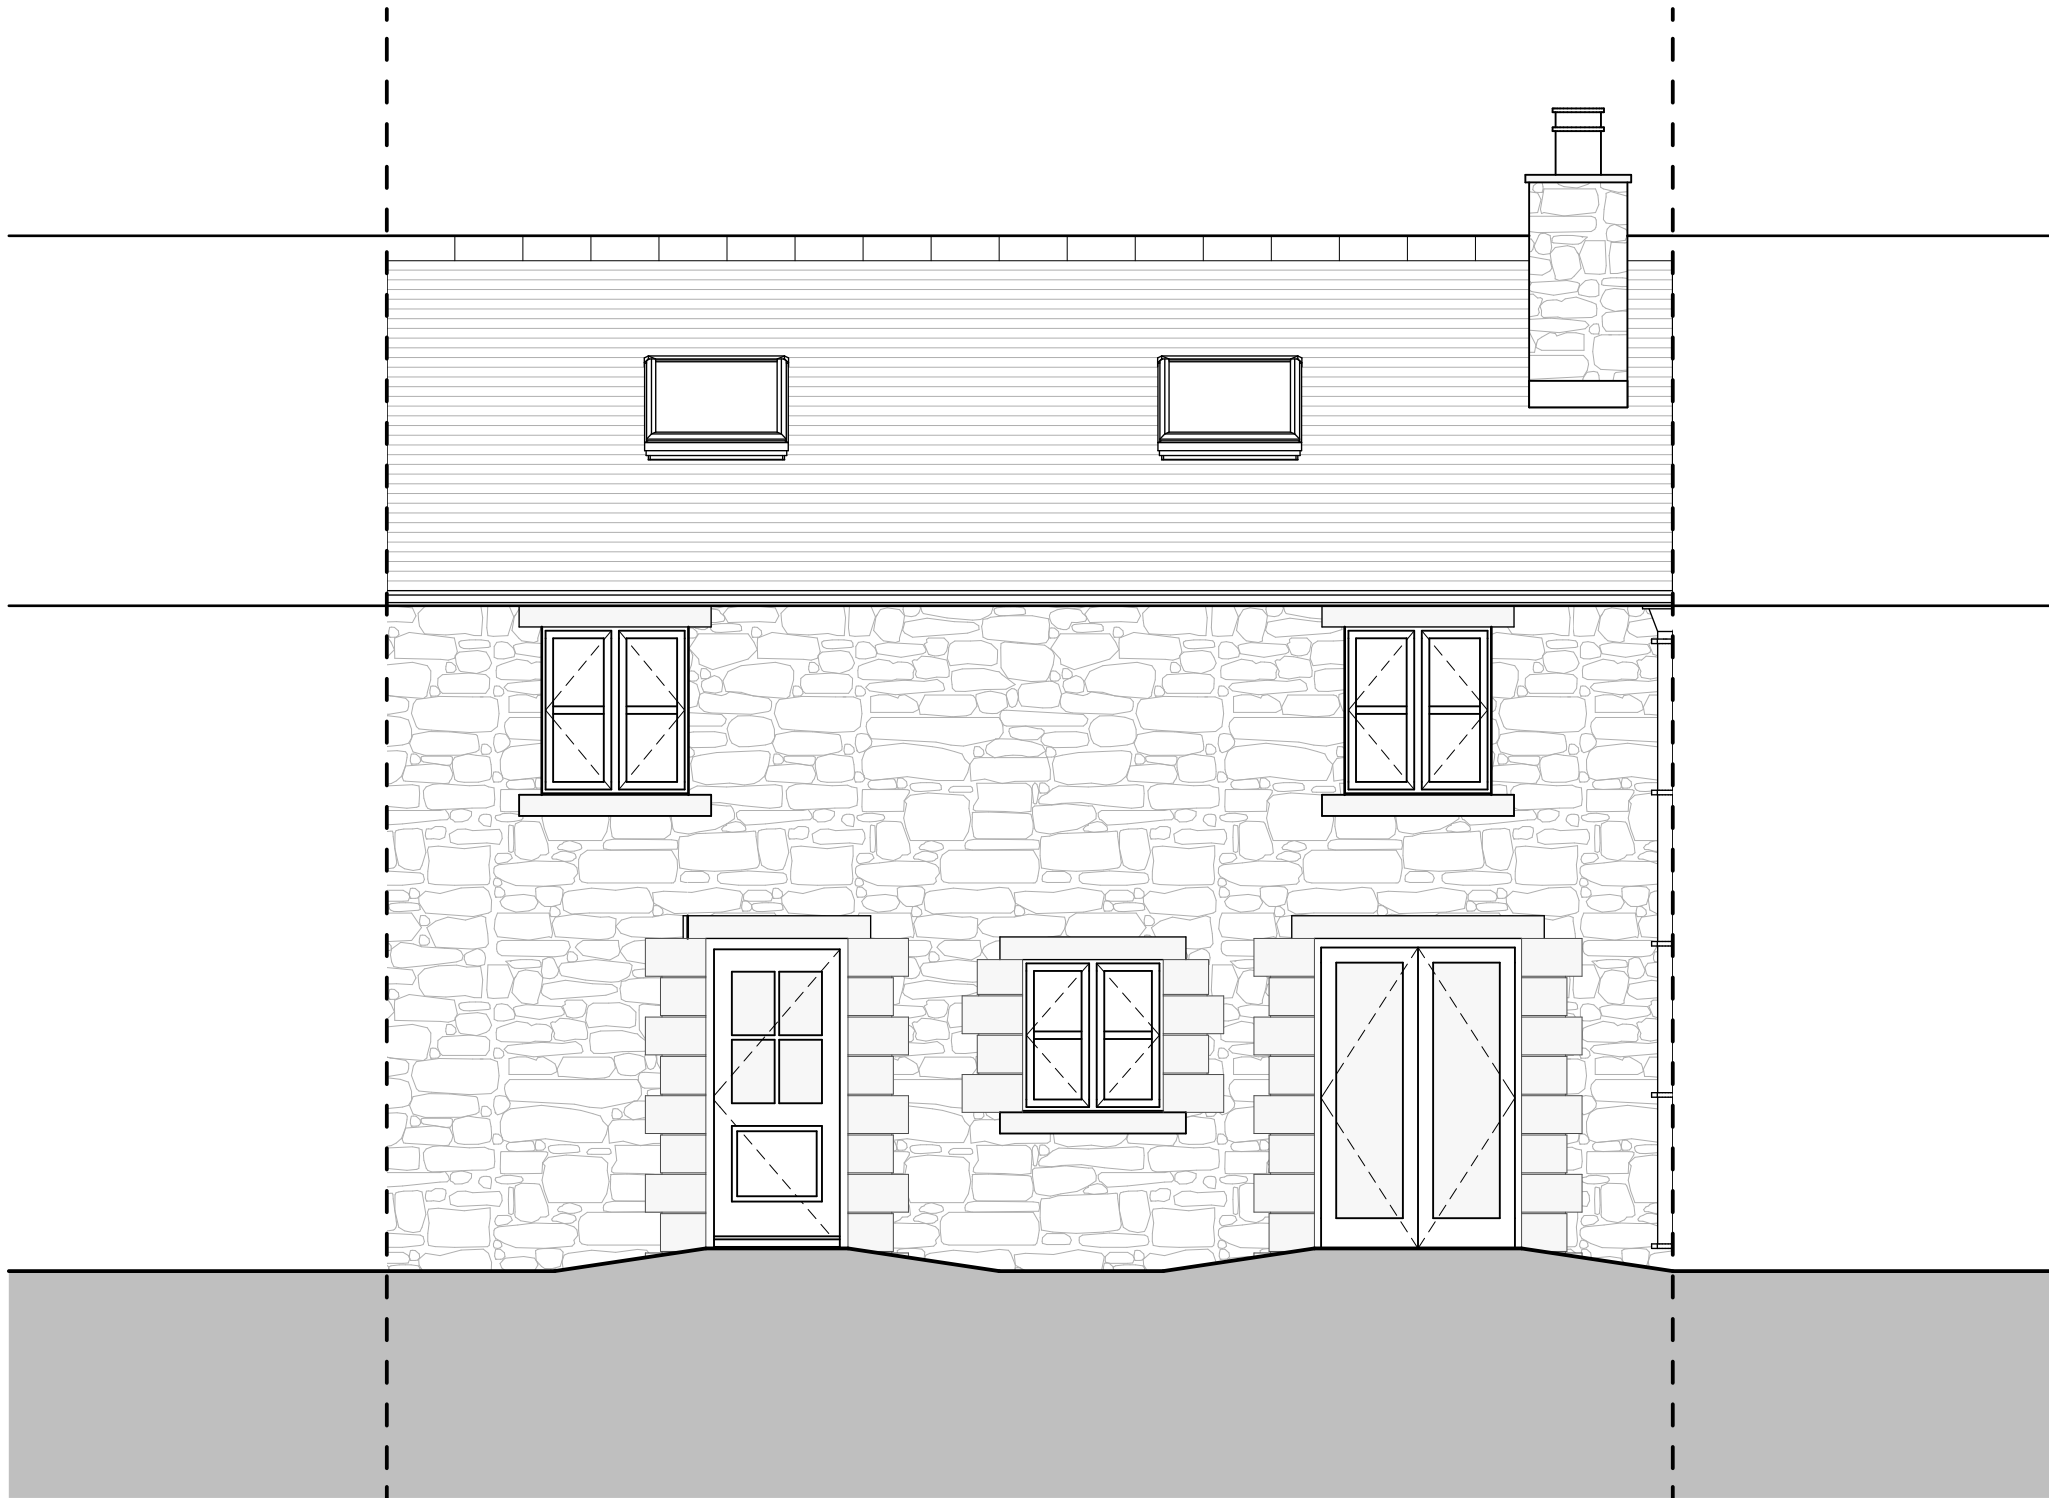

existing front elevation (NW)
1:50

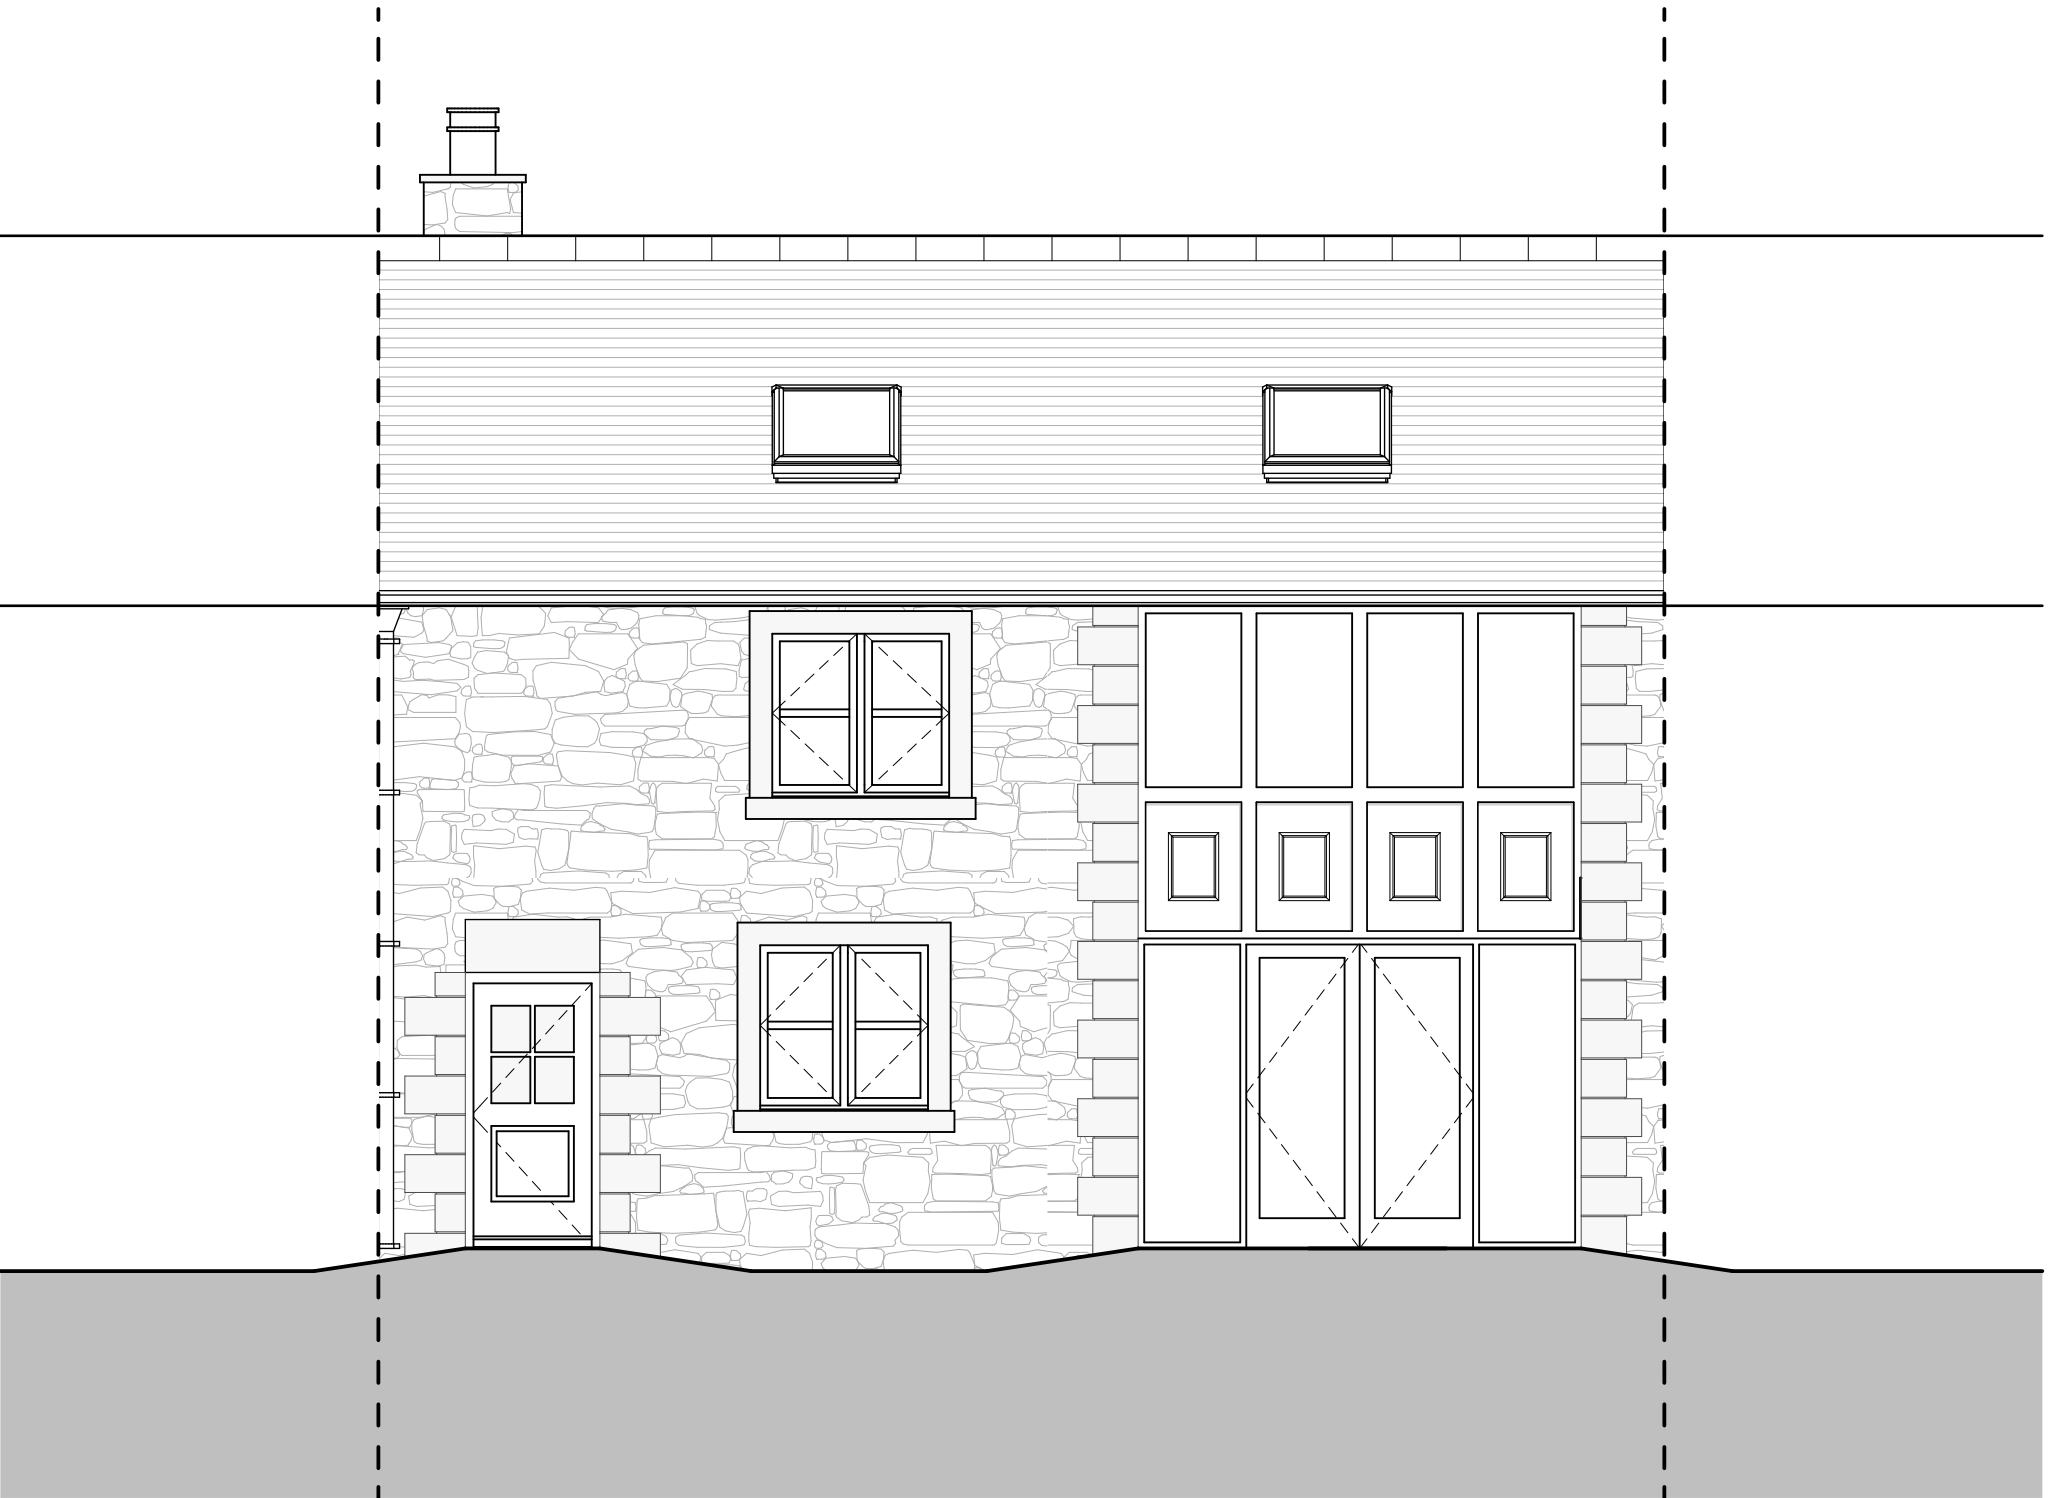

existing rear elevation (SE)
1:50

