




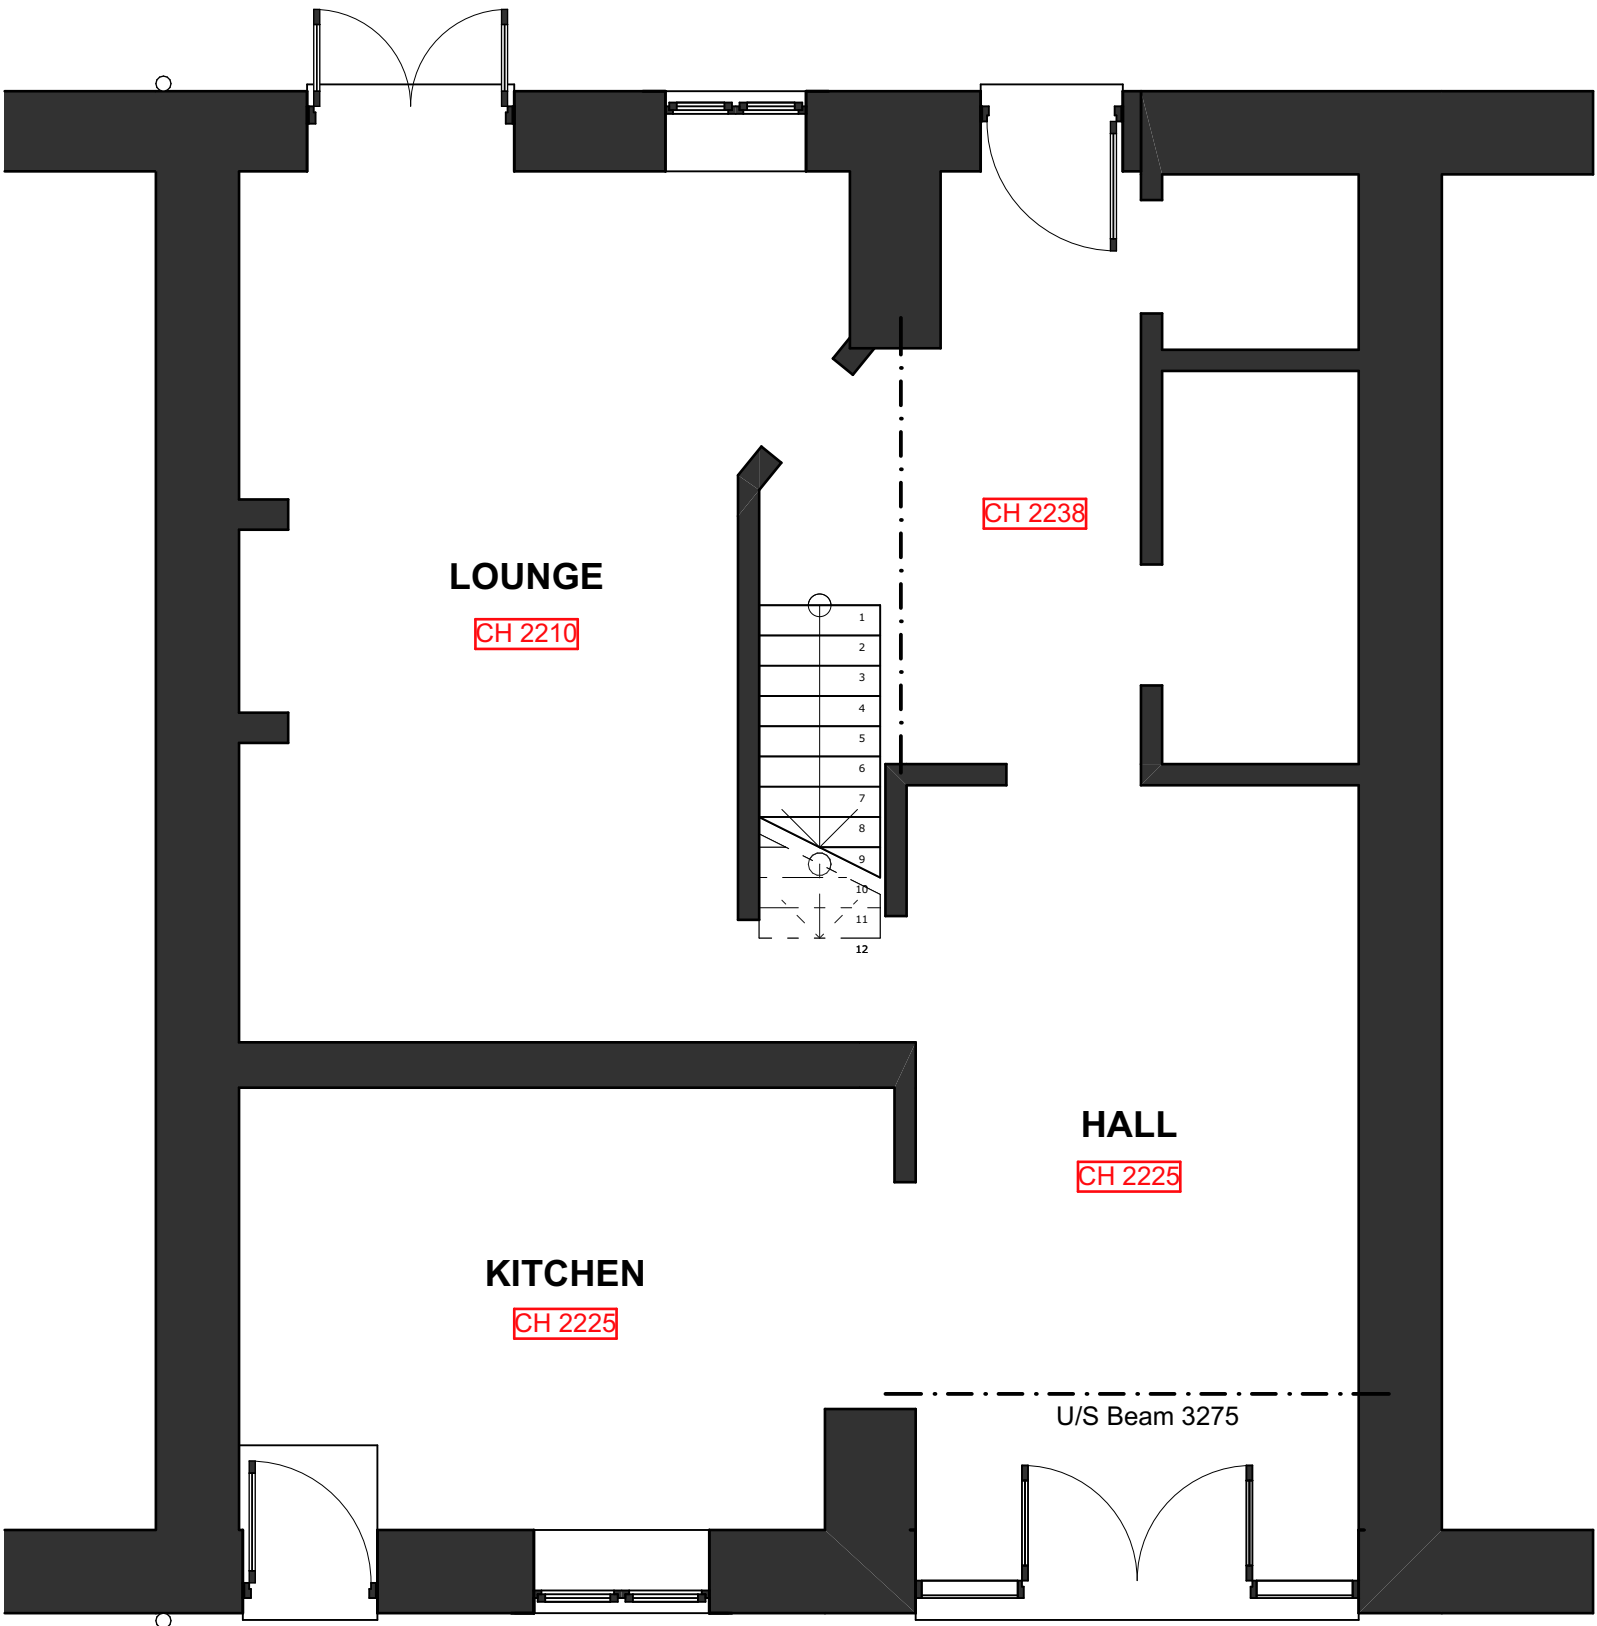

existing ground floor 1:50

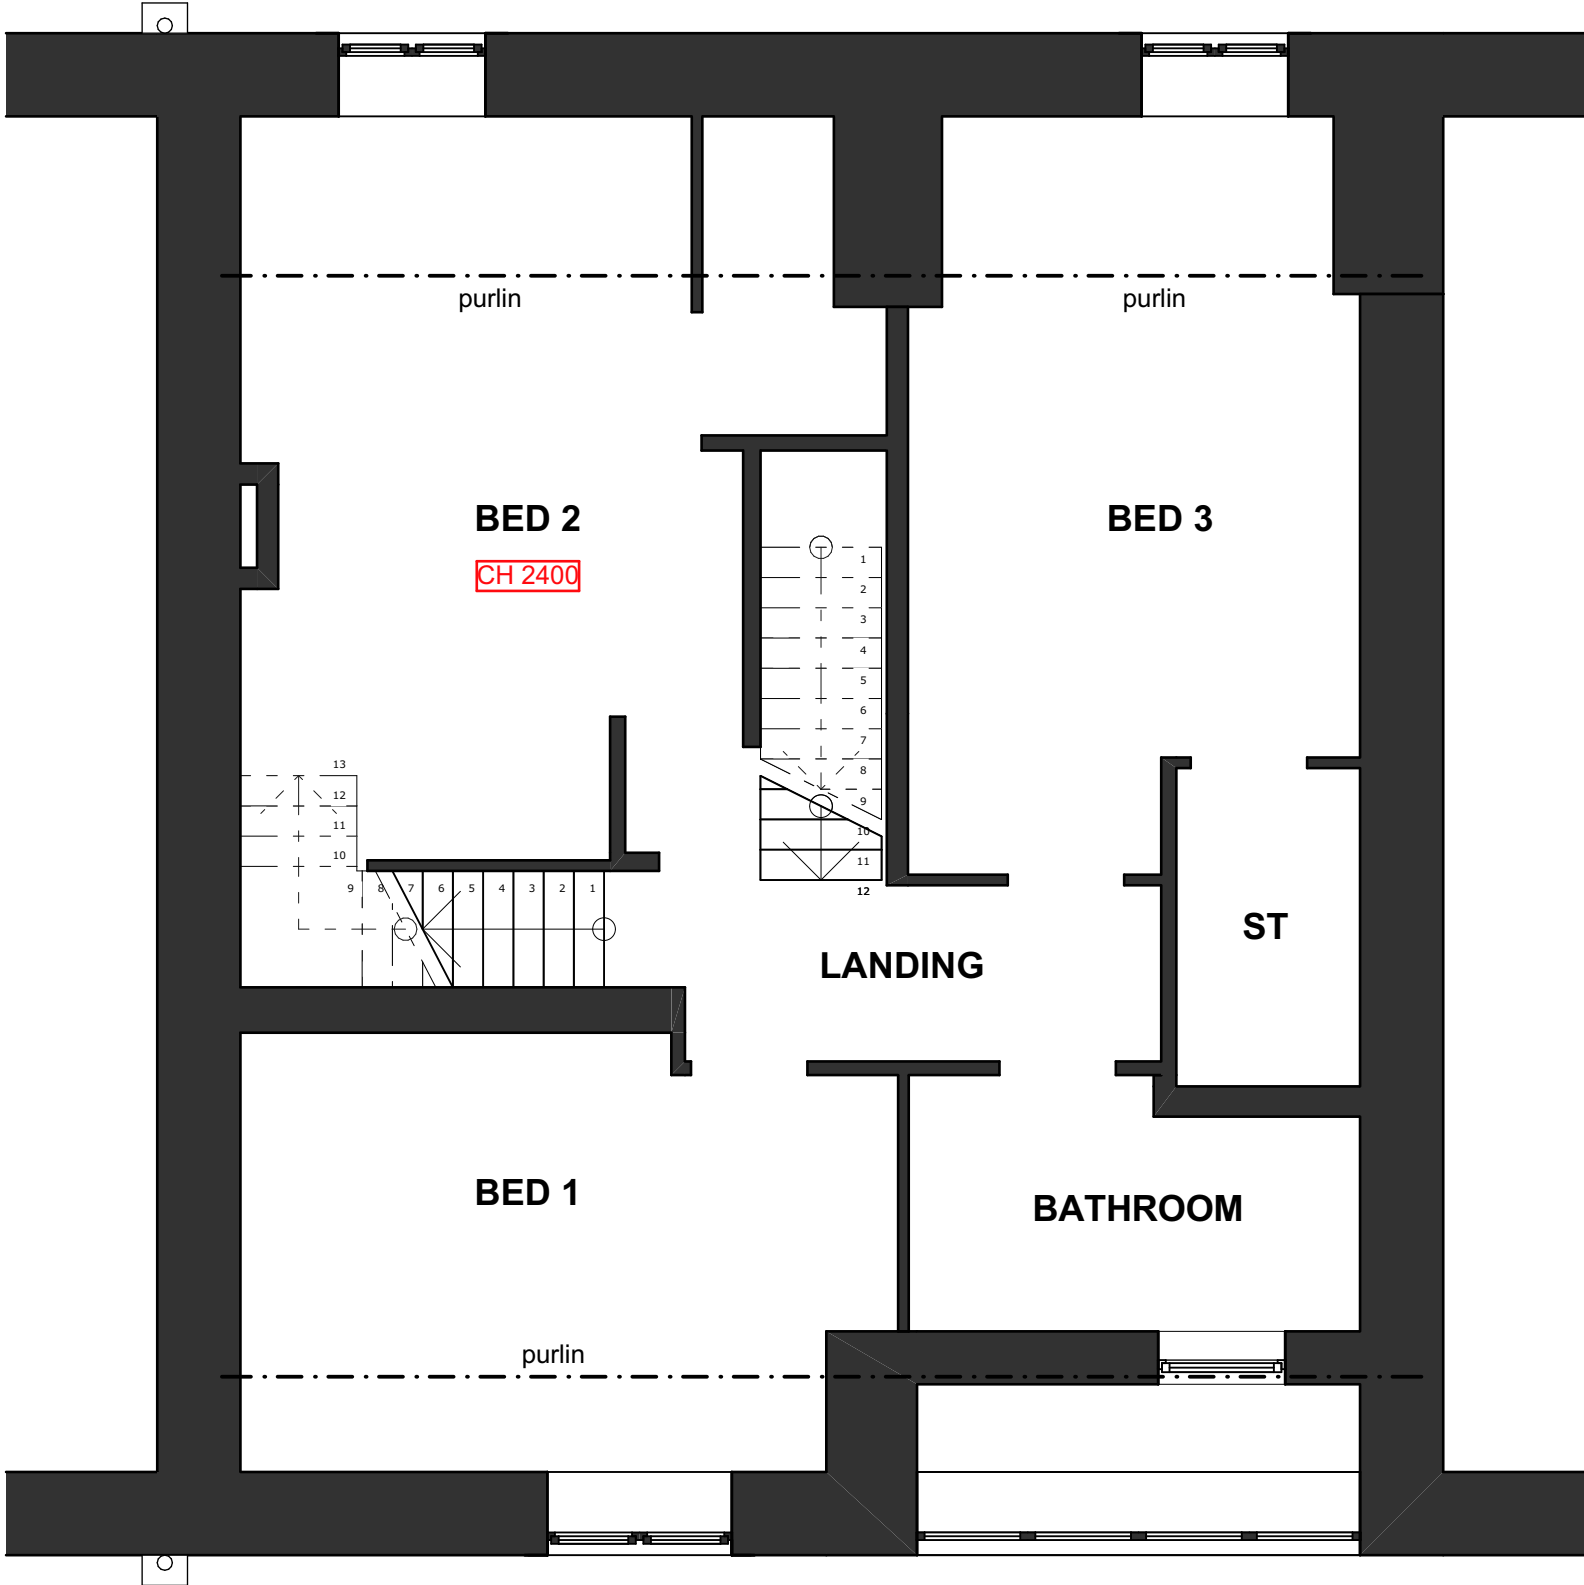

existing first floor 1:50

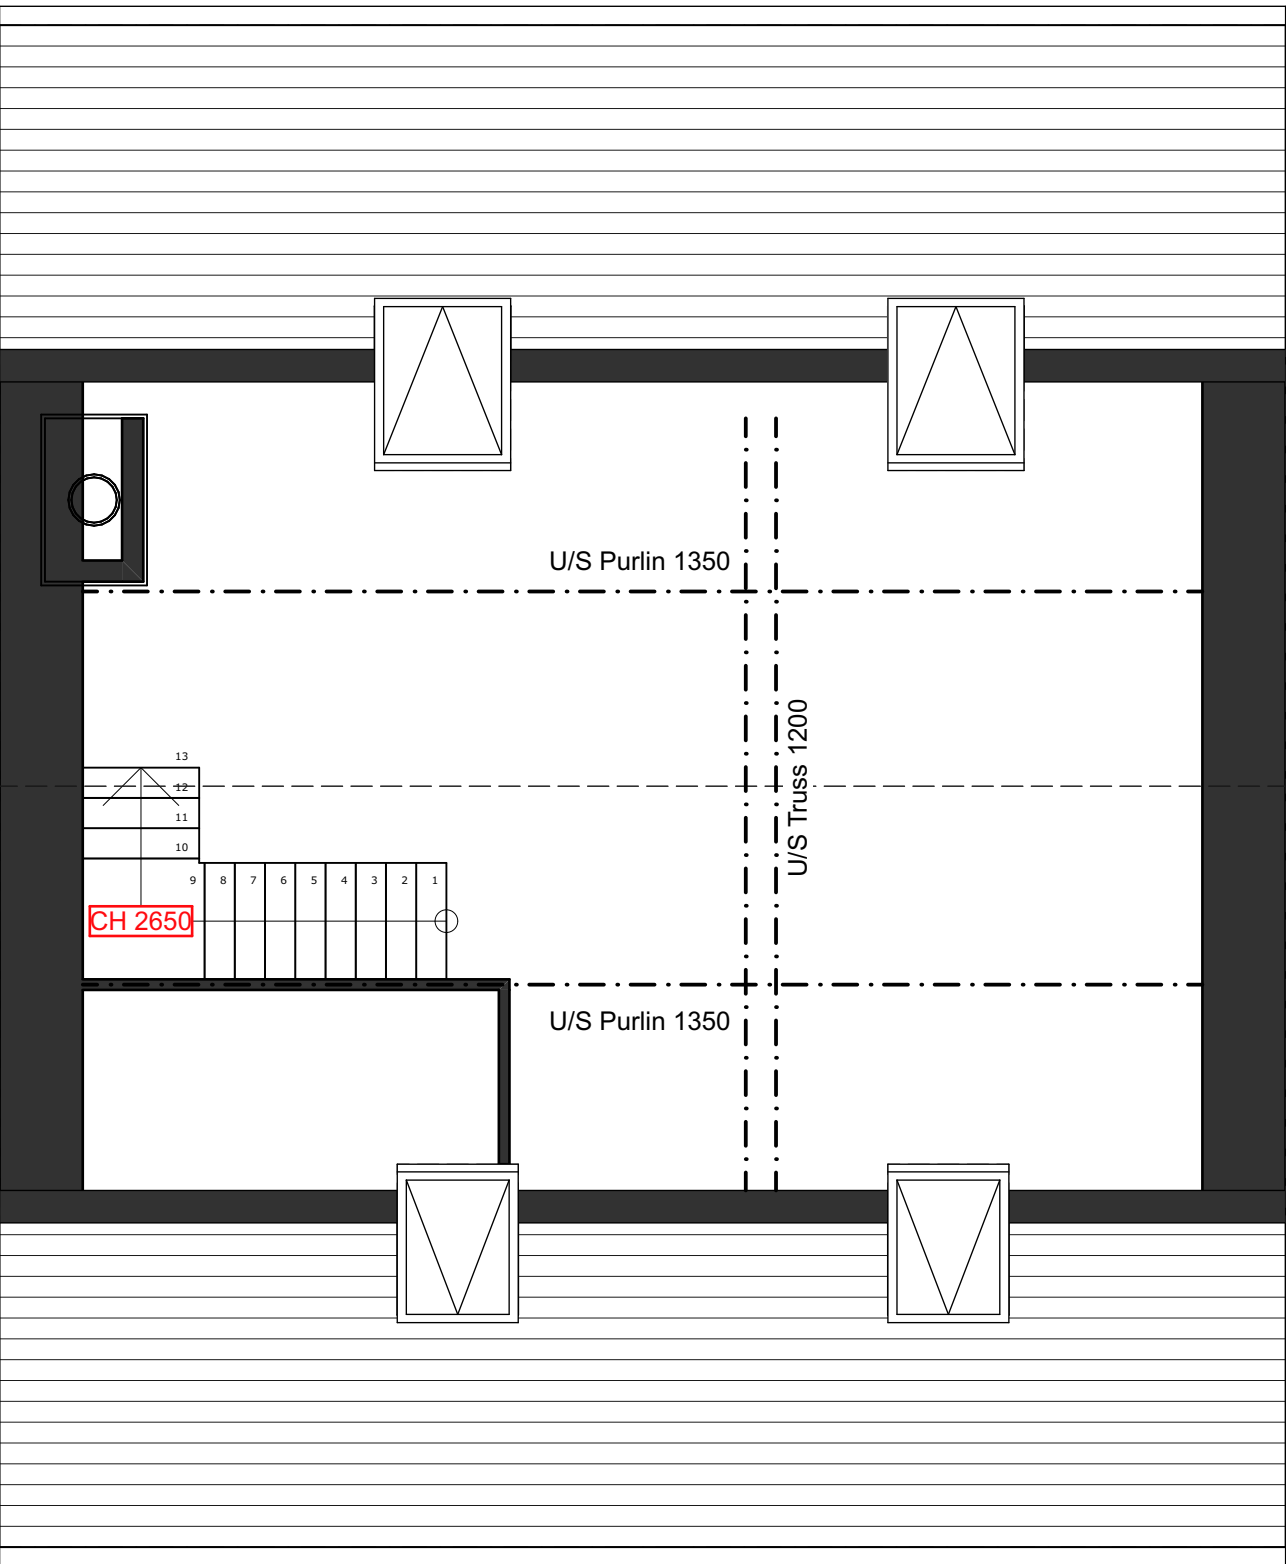

existing roof 1:50

