
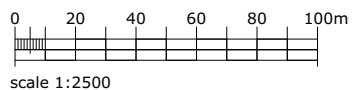
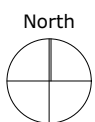


revision notes

© copyright in this drawing is vested in barrowcough-architects ltd

rev	date	description
-----	------	-------------

01: 1/1/17 original issue

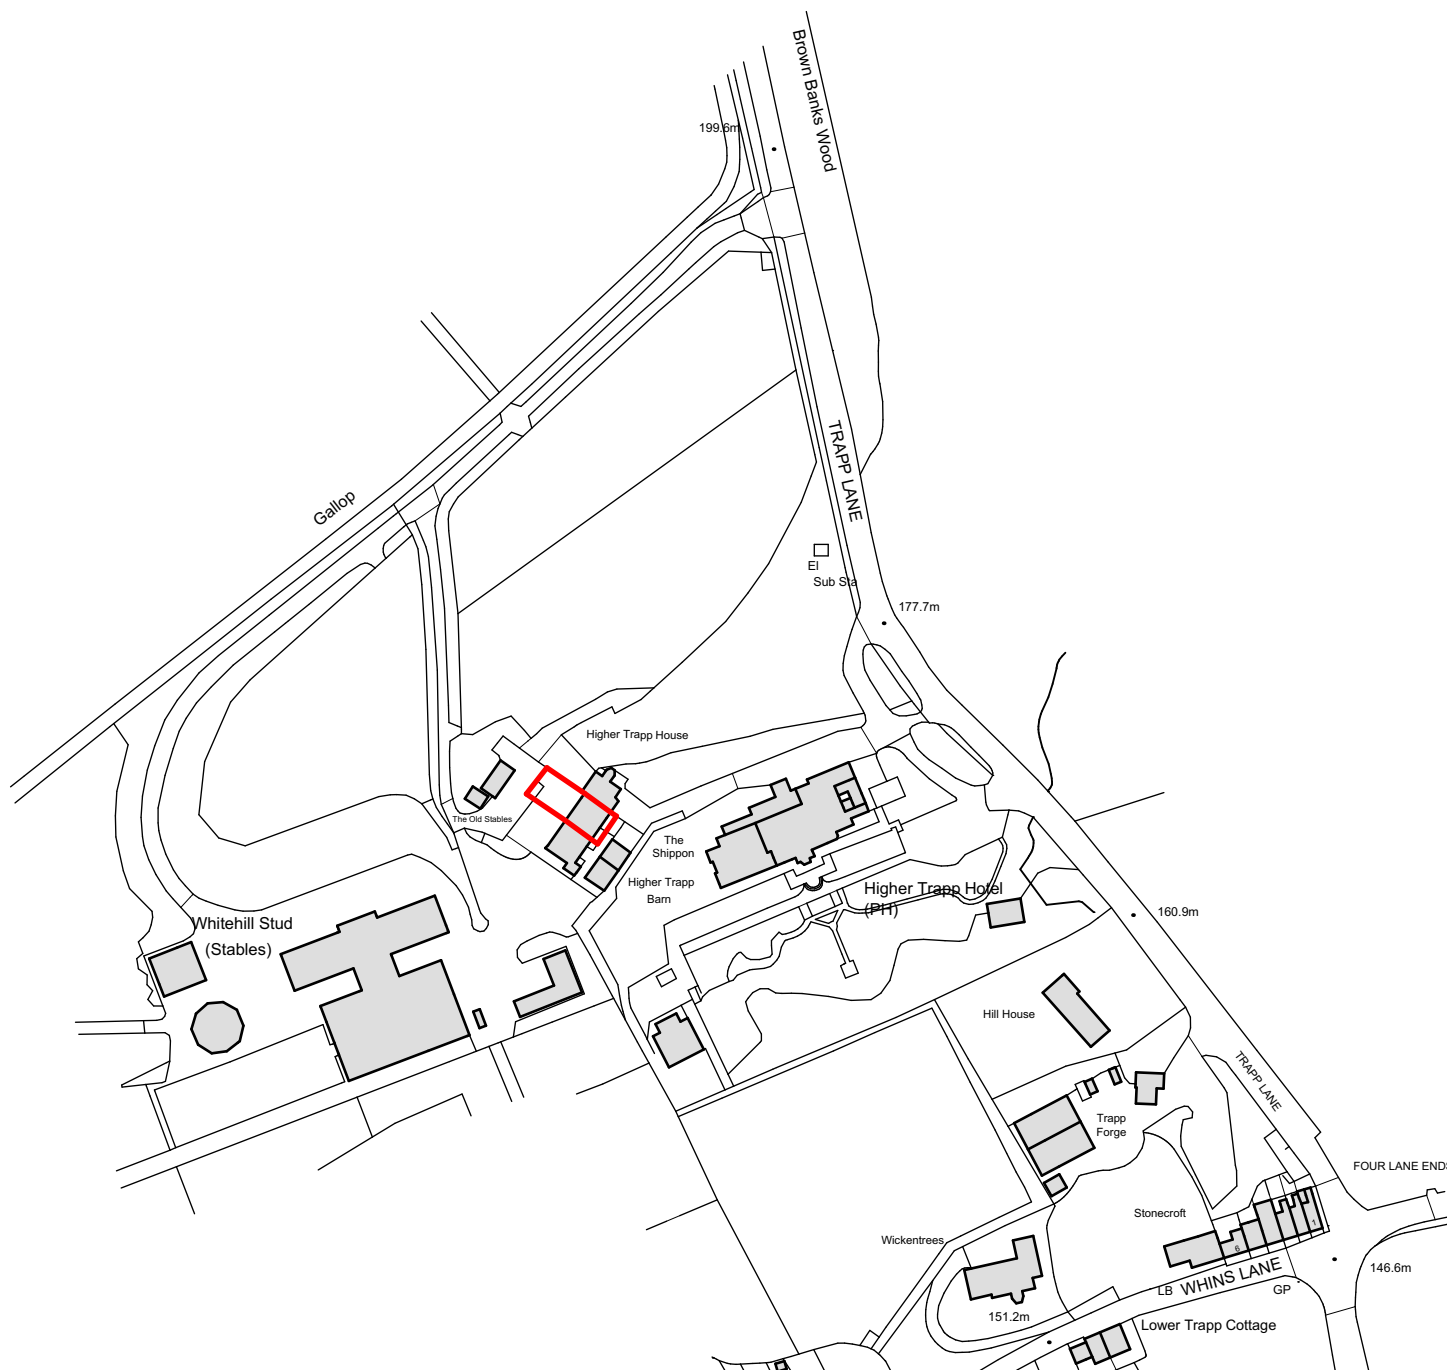

Reproduced from Ordnance Survey
All rights reserved. © Crown Copyright
Licence number: LAN1001876

Barrowcough Architects Ltd

architecture interiors masterplanning

www.barrowcough-architects.com

client: Mr T Whittaker

project: Cottage Redevelopment

Higher Trapp, Simonstone, BB12 7QW

sheet: OS plan

drawing no:	project no.	company	level	file	rev	date	revision
	26.121.01-BA-00-DR-A-1001						P01

scale: 1:2500 @ A4

status: WIP

date: 01/06/26

drawn by: JL